
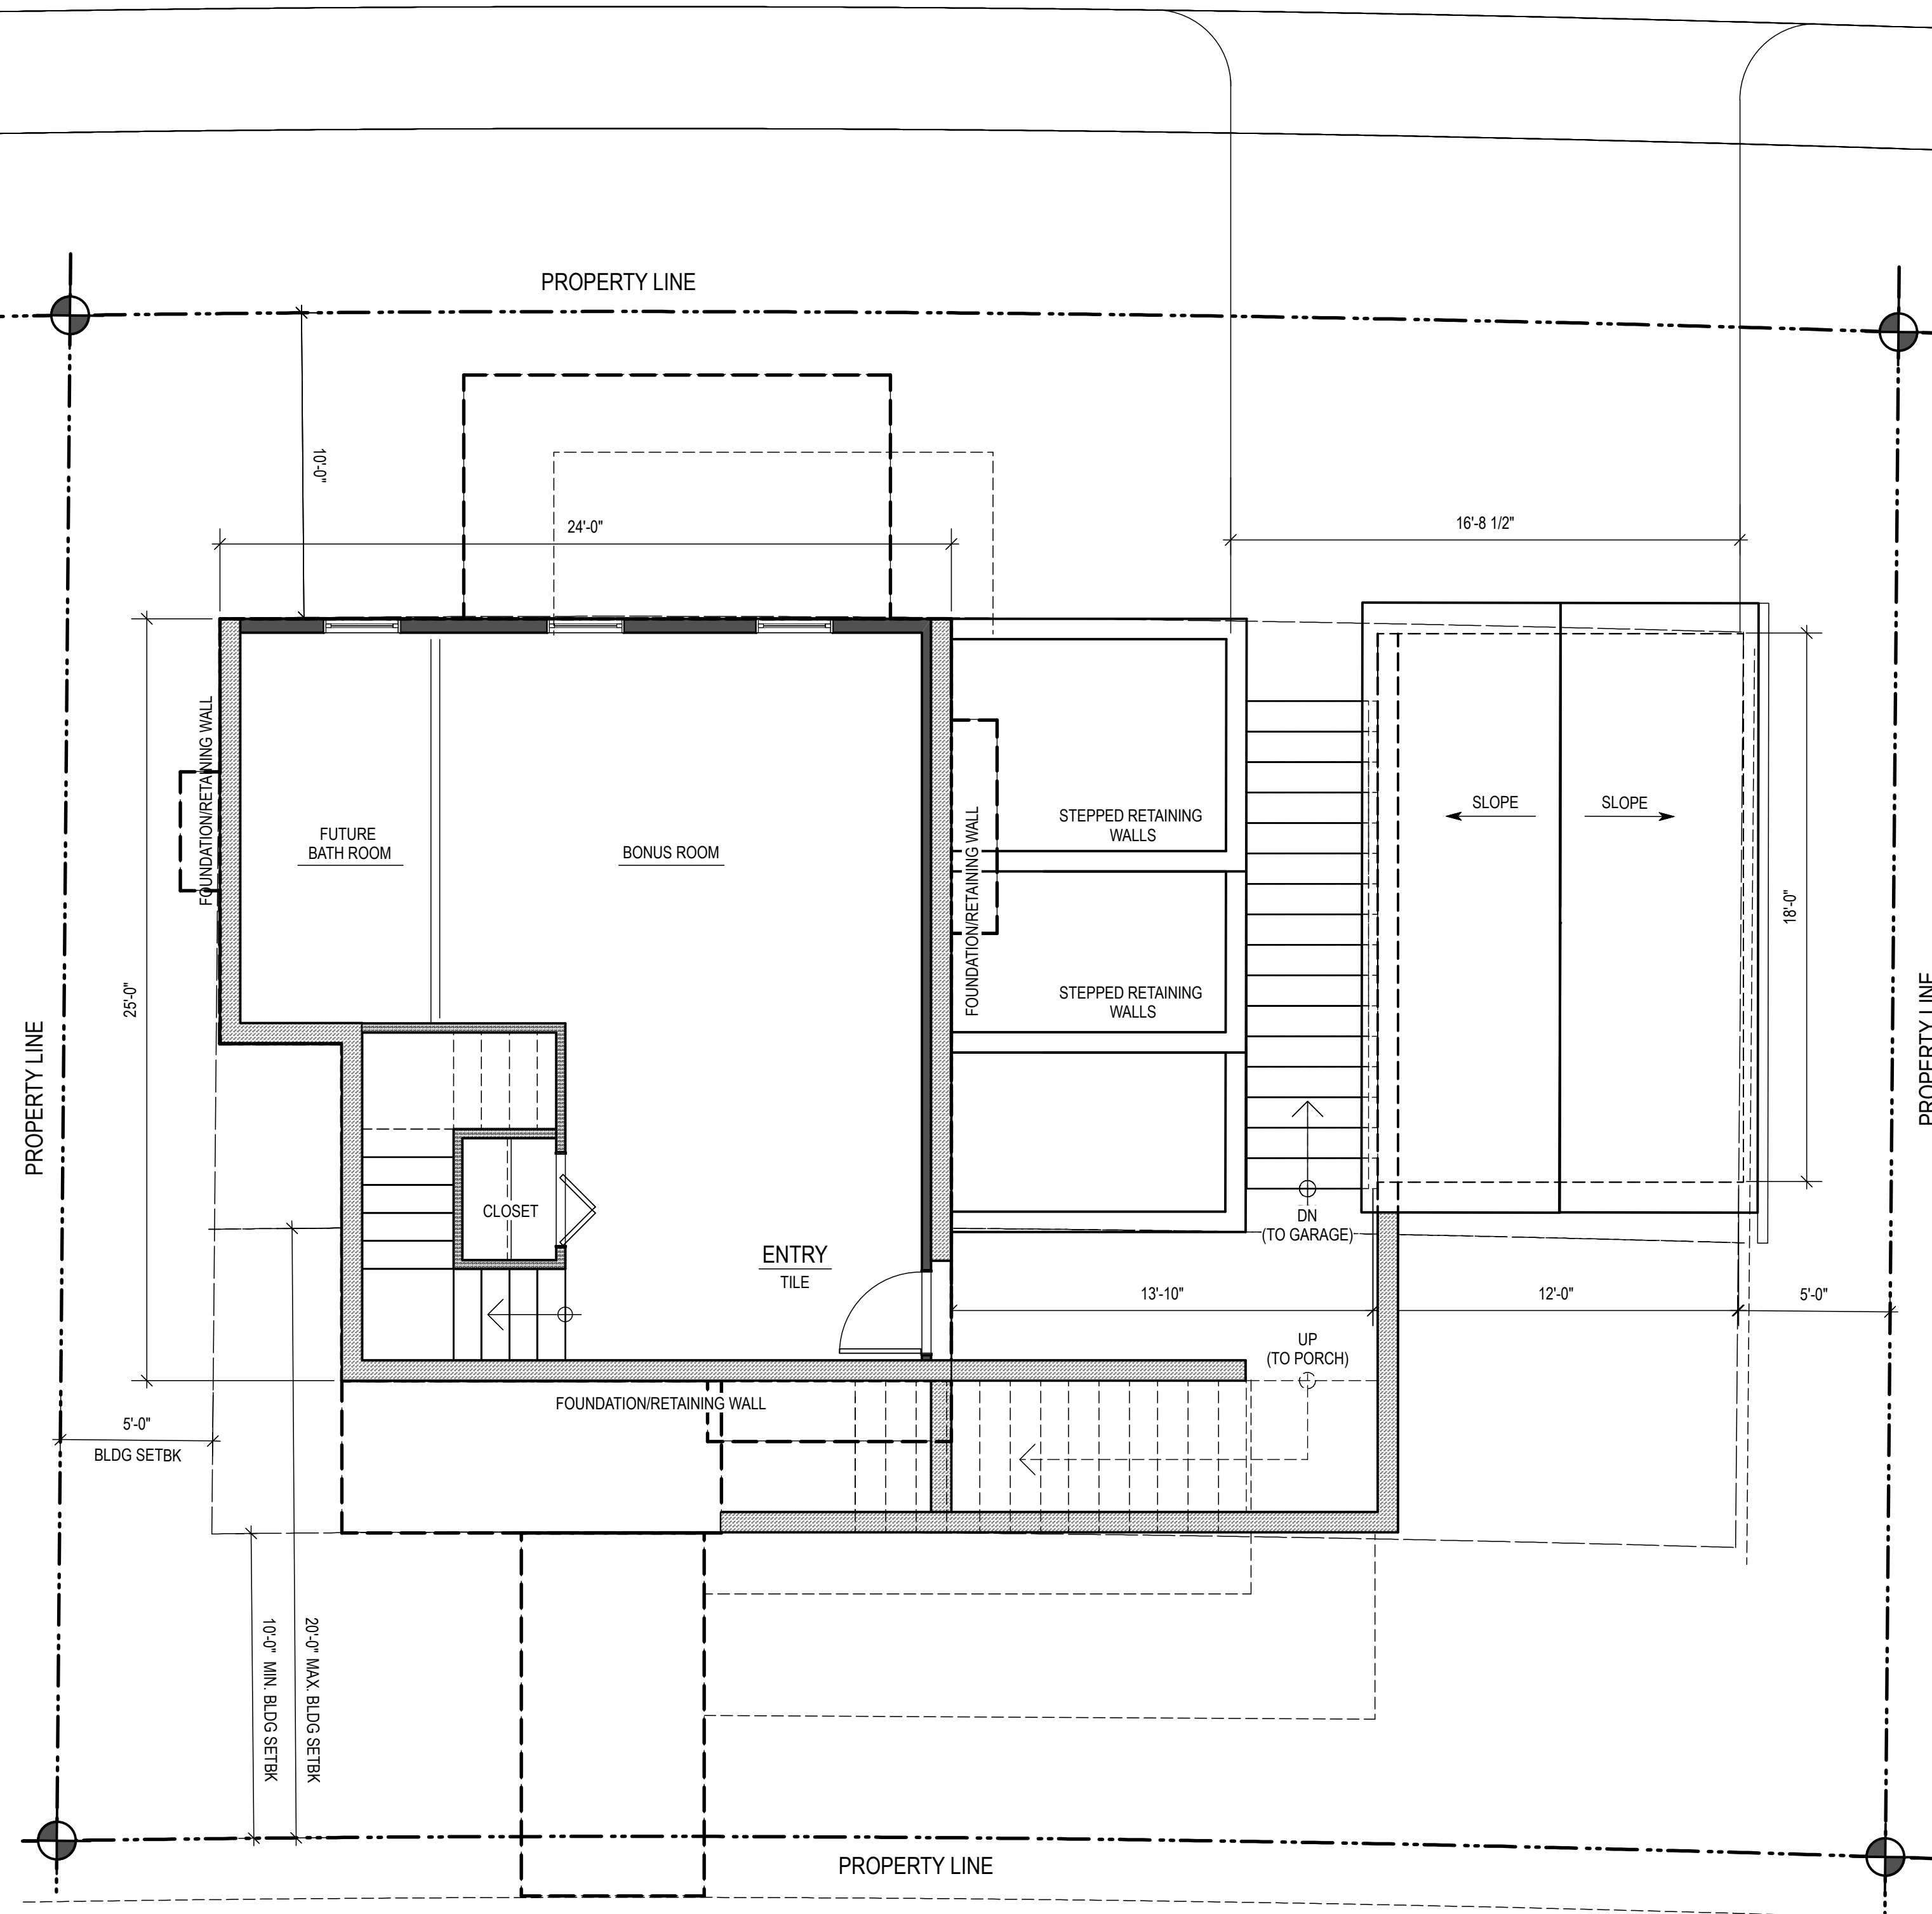


SUSSEX DRIVE

SUSSEX DRIVE

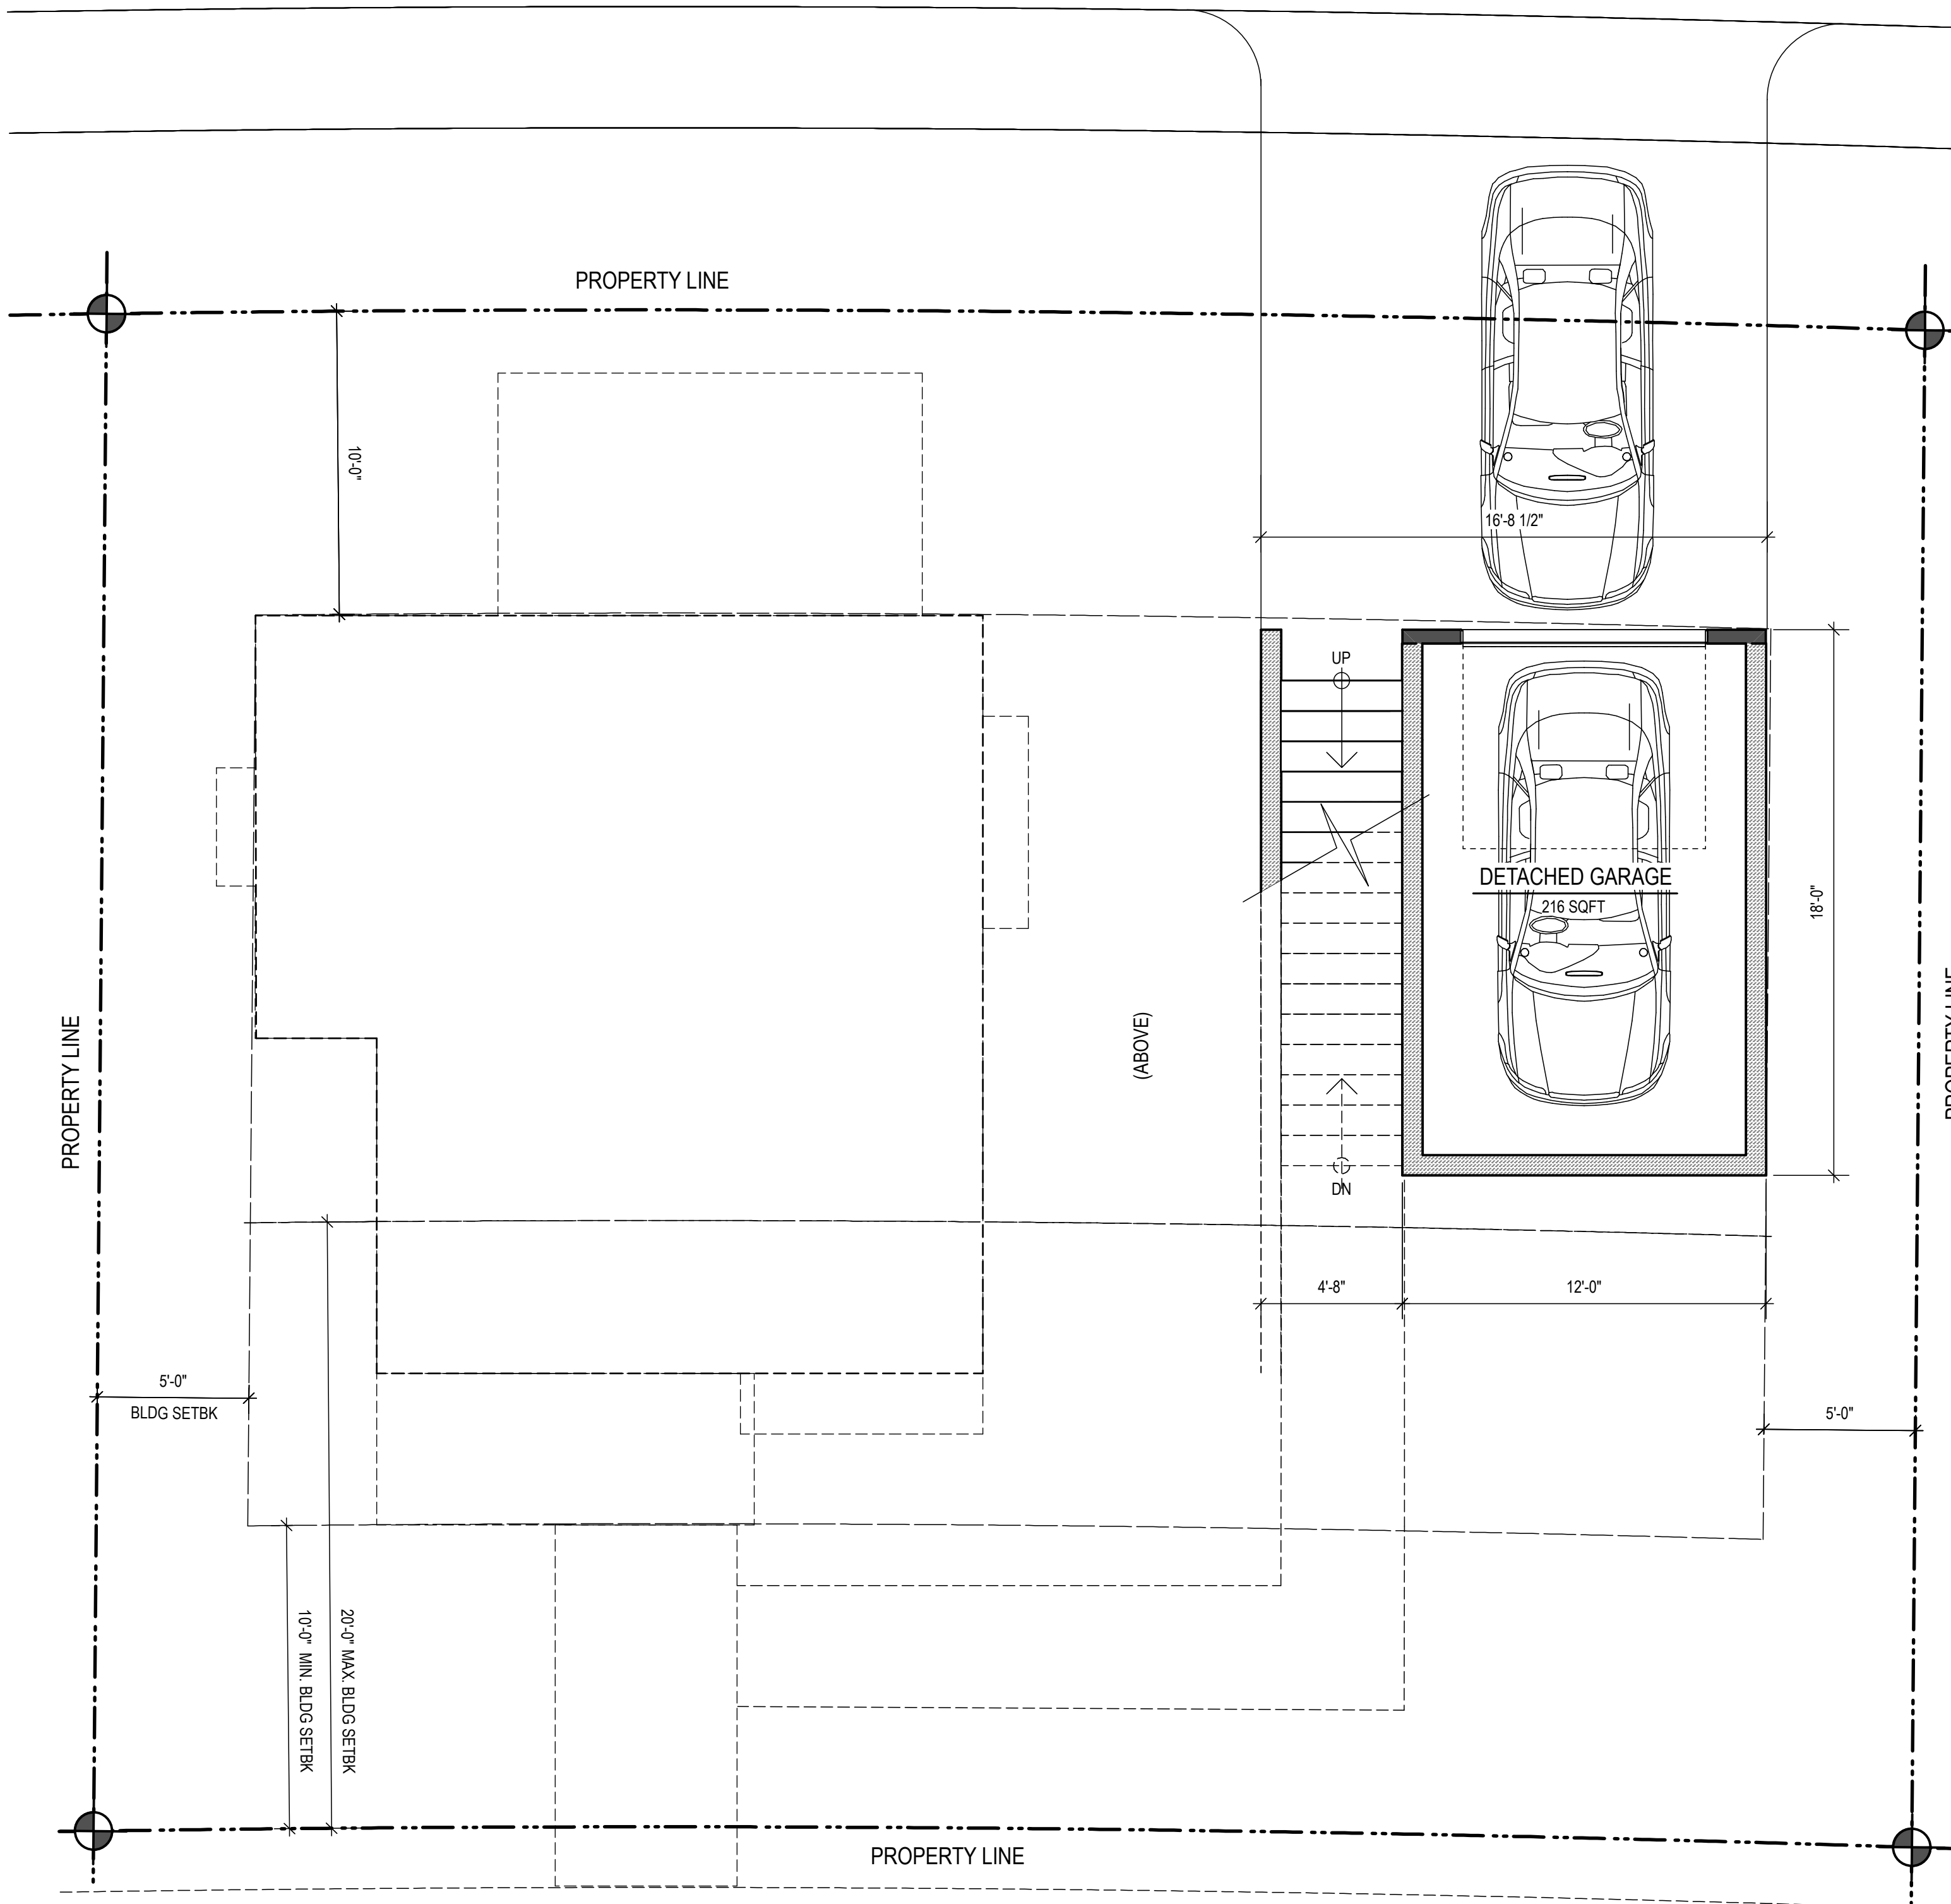

CHANDLER PARKWAY

CHANDLER PARKWAY

SMALL HOUSE/BASEMENT w/DETACHED GARAGE
 Detached Garage @ Sussex Drive - 2.0


SMALL HOUSE/BASEMENT w/DETACHED GARAGE
 Basement Floor Plan/Lower Entry - 2.0

TOTAL FLOOR AREA: 216 SQ. FT.

TOTAL FLOOR AREA: 556 SQ. FT.

SCALE: 1/4" = 1'-0"

SCALE: 1/4" = 1'-0"

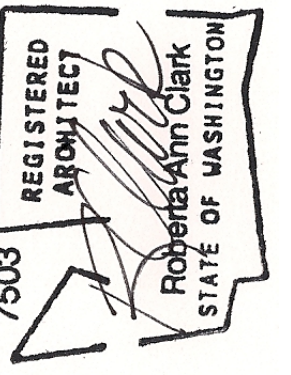

ARBUR NORTH
 Architecture • Interiors
 3847 Road Lake Road, Bellingham, WA 98226
 Phone: 360-671-2550 Fax: 360-671-0878

Barkley Heights
 SMALL HSE 2.0
 Two (2) Bedroom Single Family Residence w/ Detached Garage
 Bellingham, Washington 98226


SMALL HOUSE 2.0
 w/DETACHED GARAGE
 BASEMENT LEVEL
 & GARAGE FL PLANS

JOB NO. 1807.03
 DATE: DESIGN REVIEW 12/29/20
 REVISIONS:

DRAWN BY: RAC

A2.0

SUSSEX DRIVE
(BELOW)

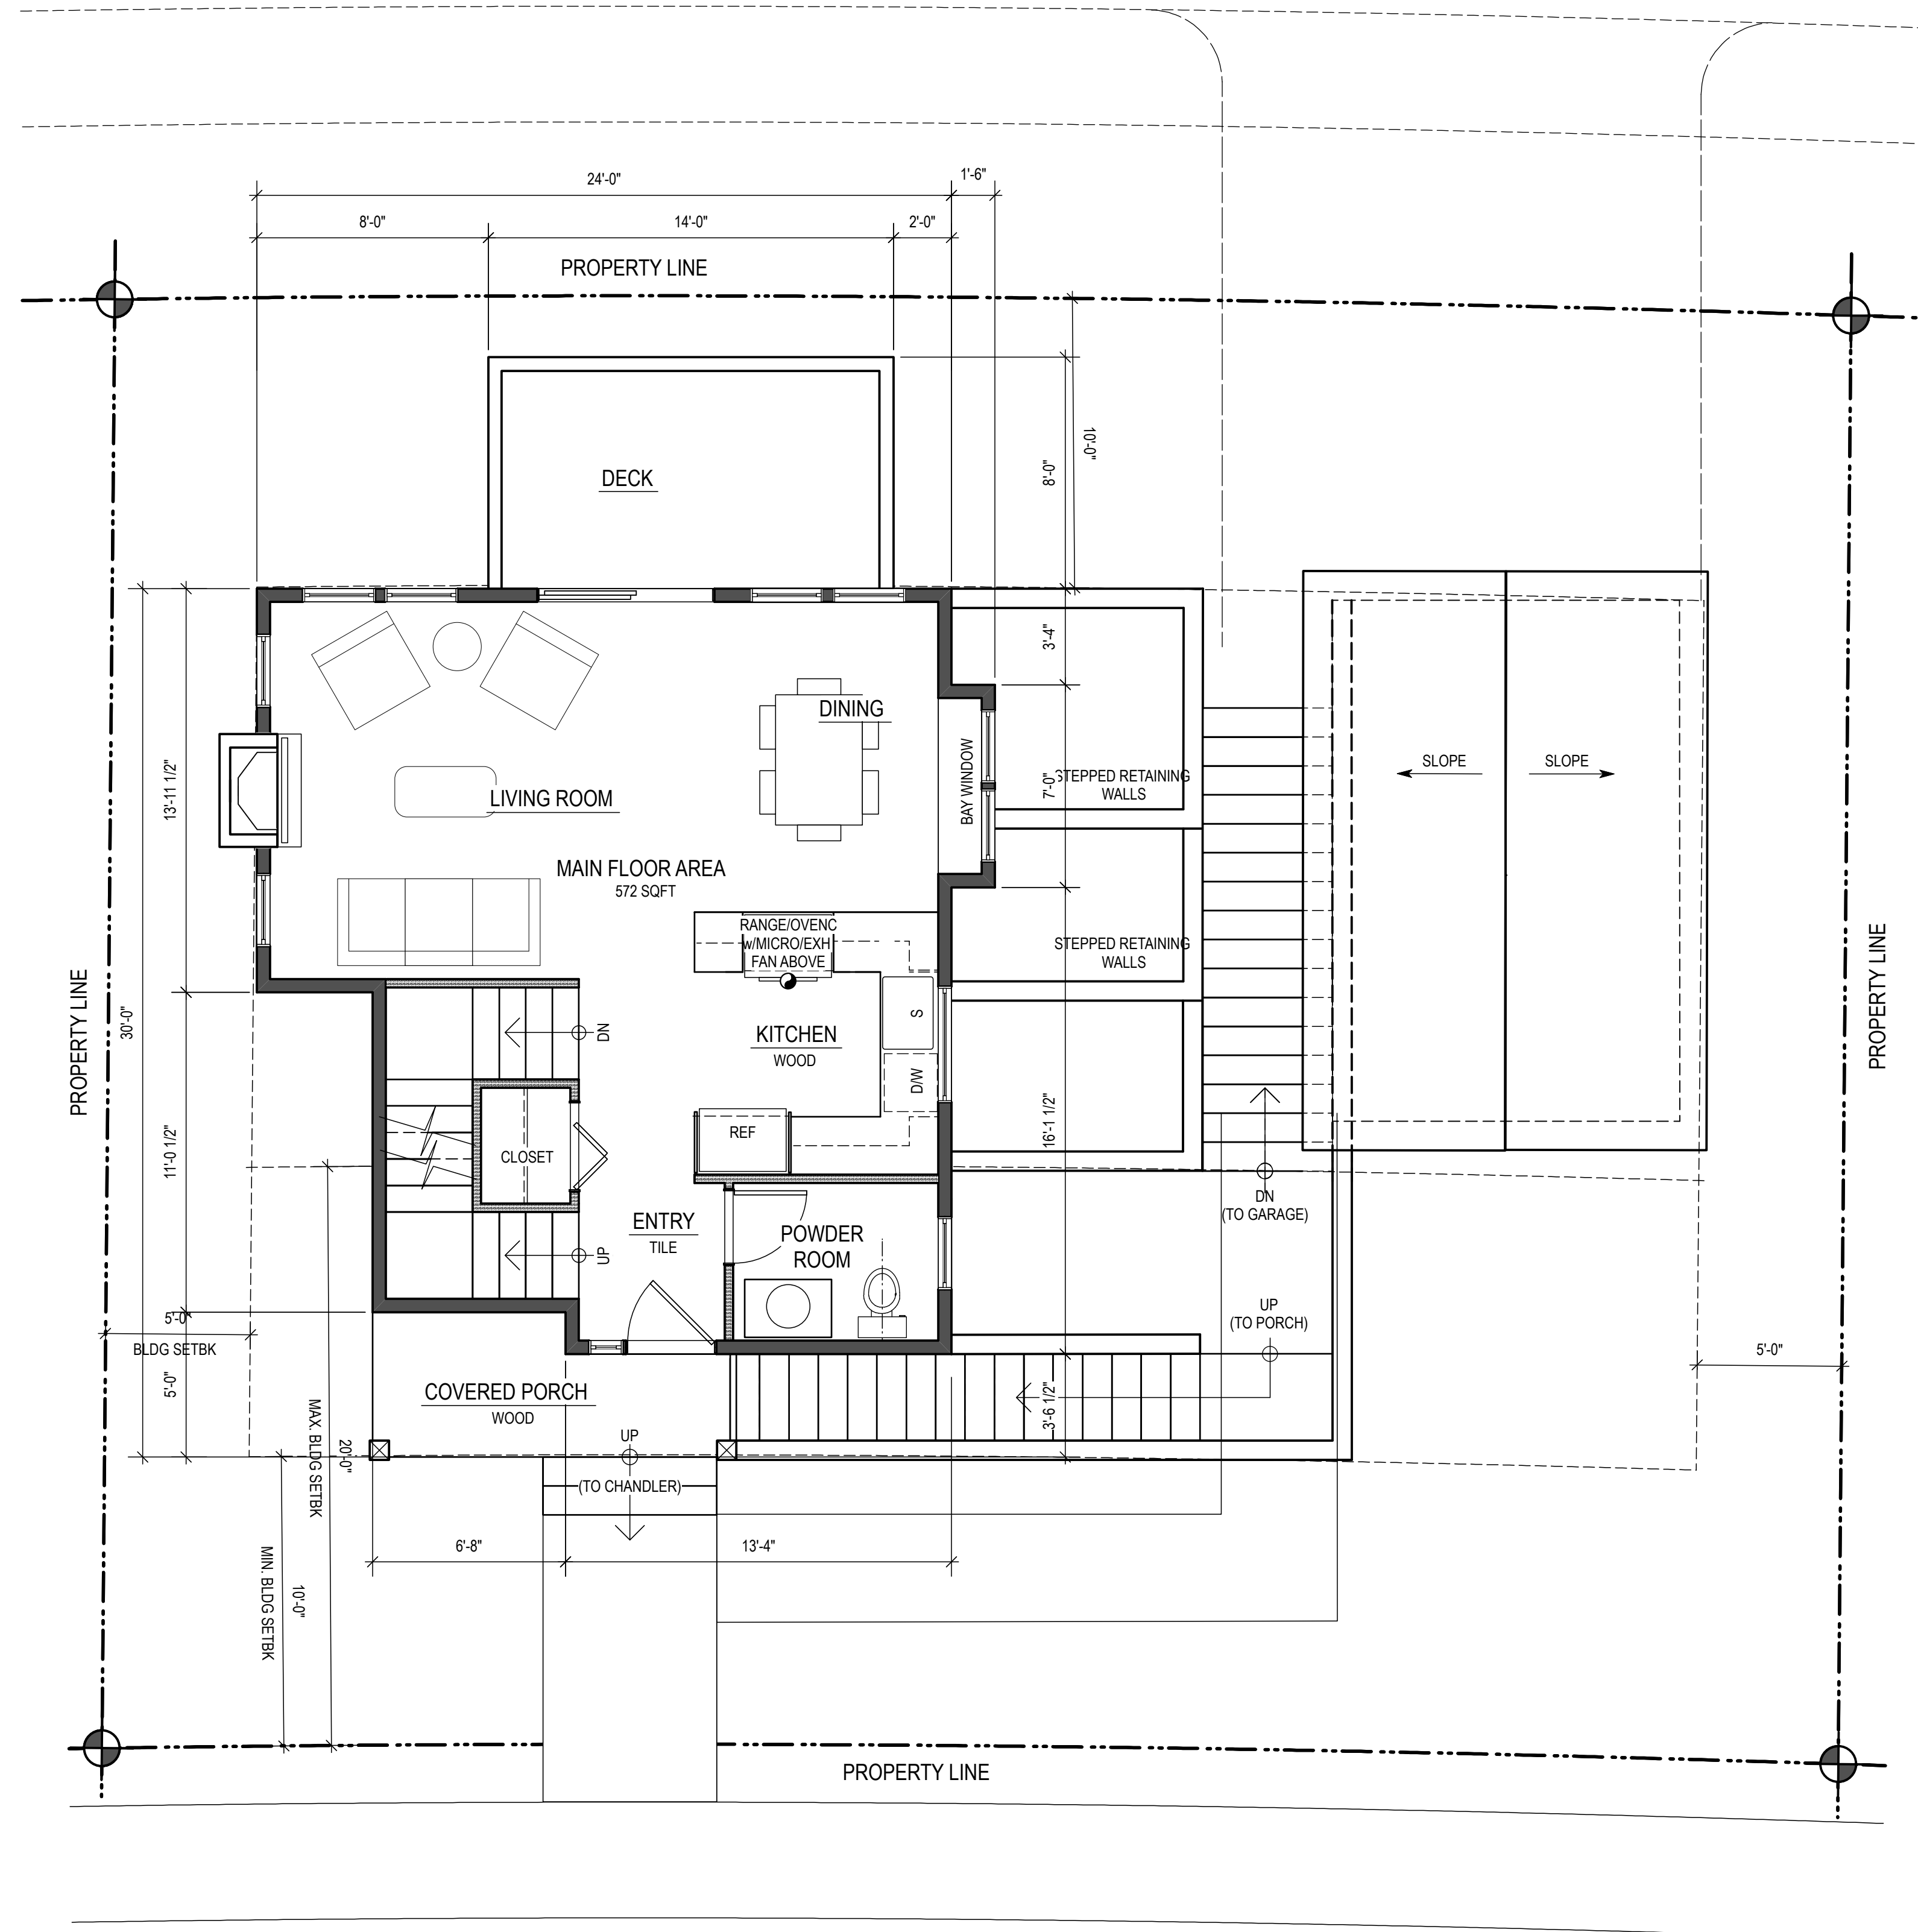

Main Floor Level



TOTAL FLOOR AREA: 591 SQ FT

SCALE: 1/4" = 1' - 0"

Upper Floor Level

TOTAL FLOOR AREA: 591 SQ FT

SCALE: 1/4" = 1' - 0"

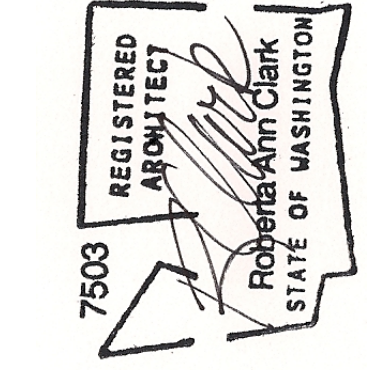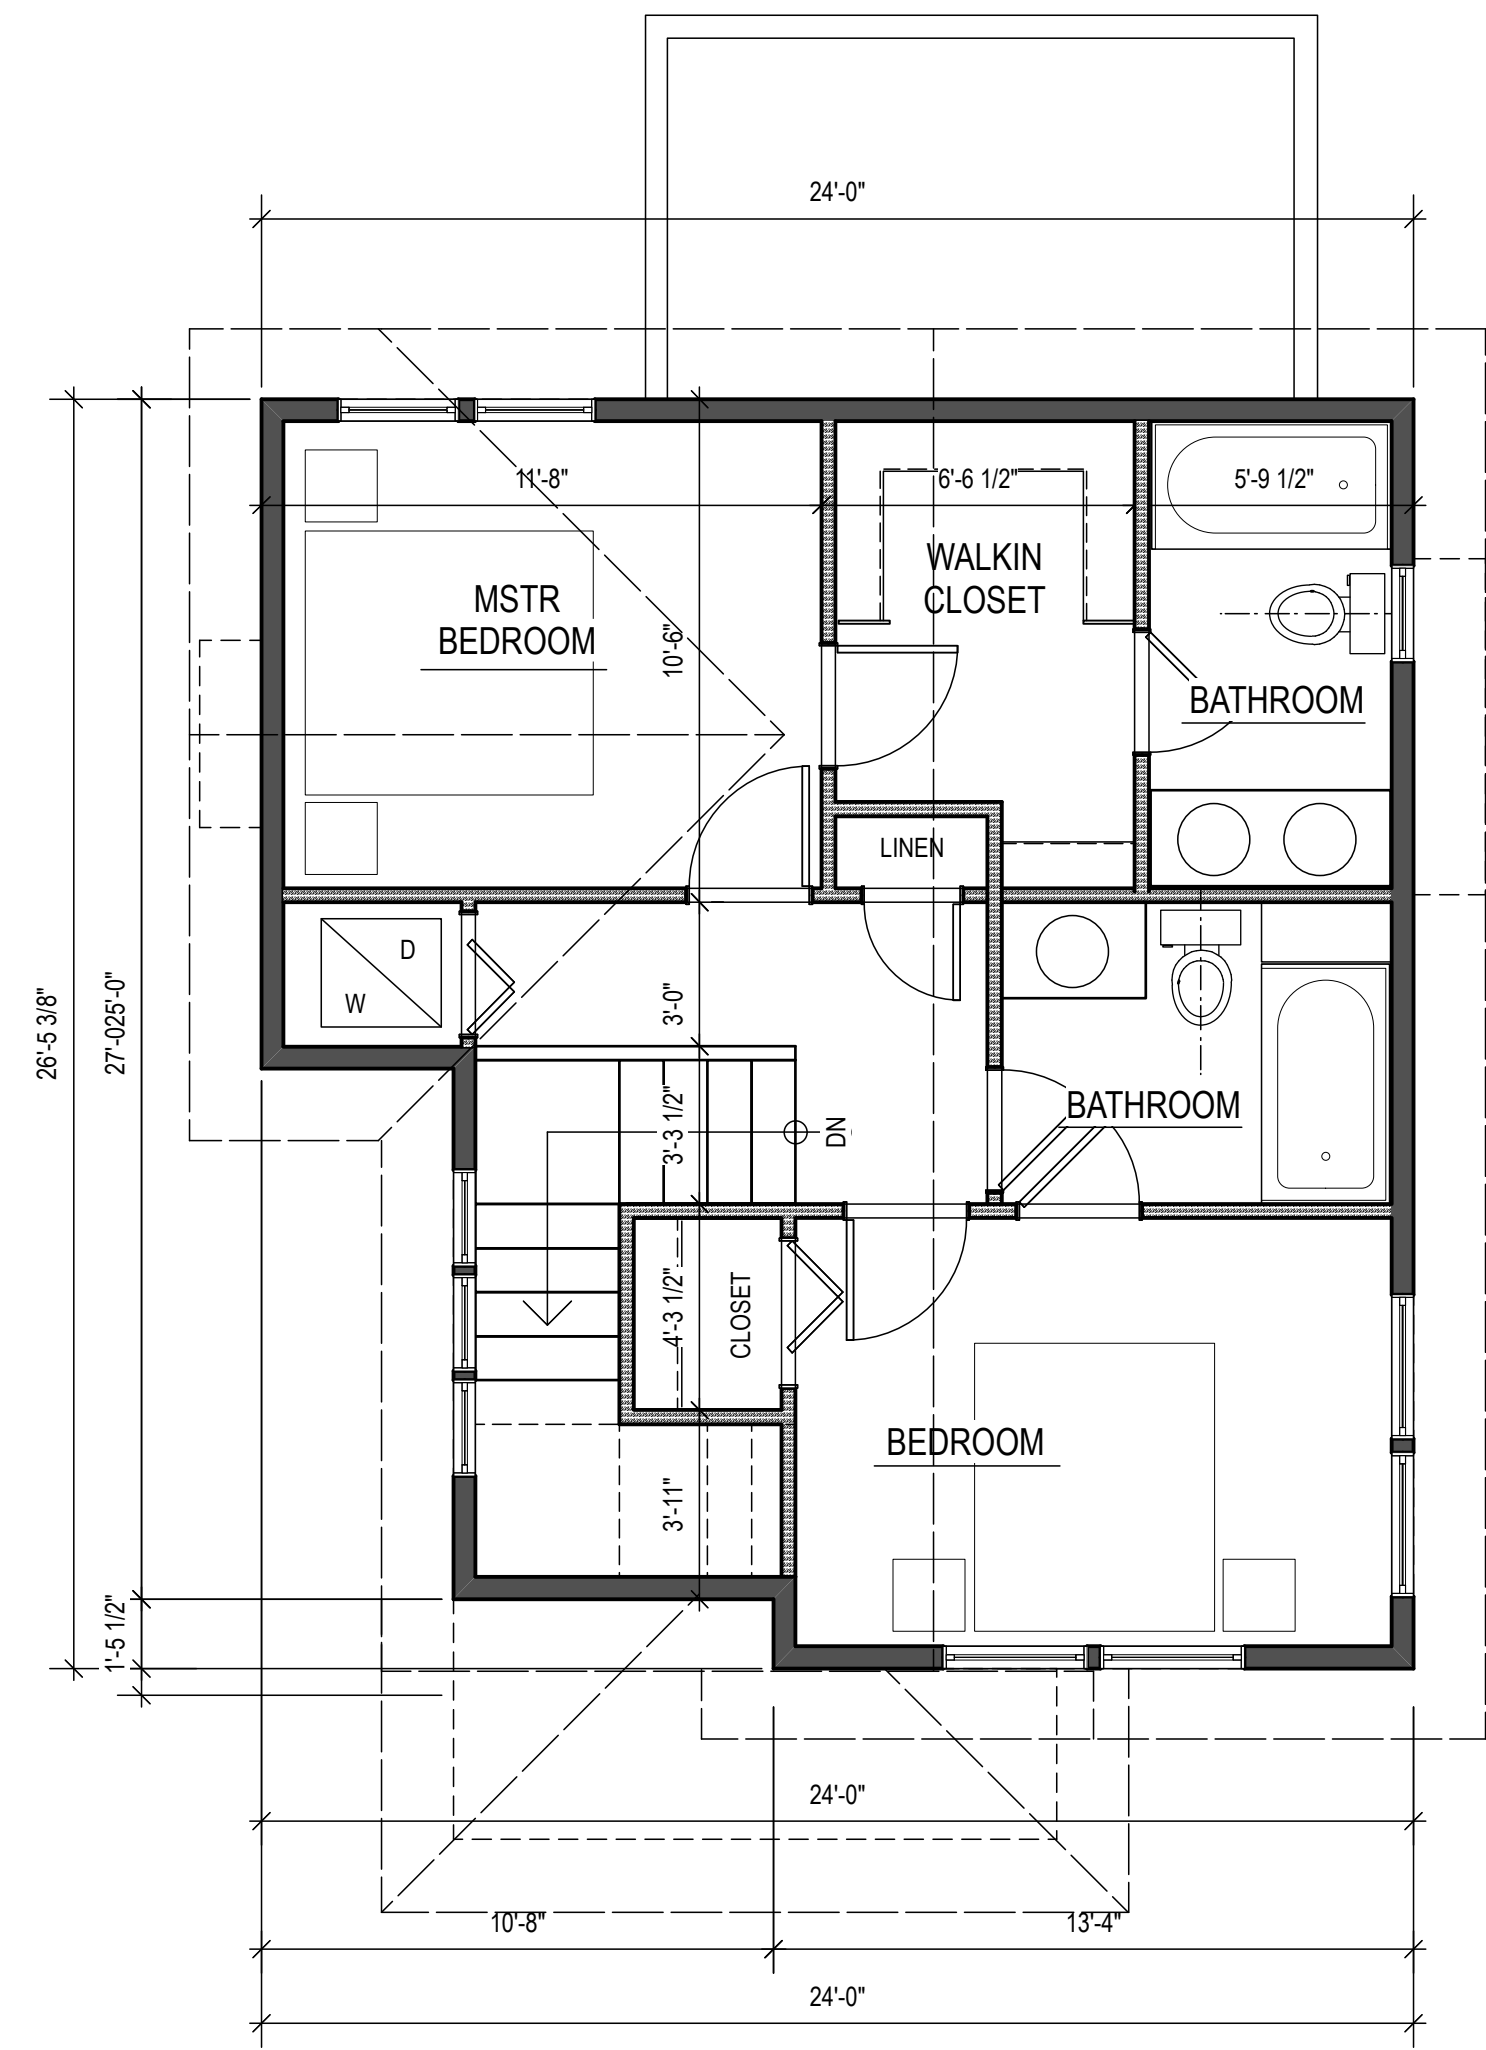

ARBOUR NORTH
Architecture • Interiors
3847 Road Lake Road, Bellingham, WA 98225
Phone: 360-671-2550 Fax: 360-671-0878


Barkley Heights
SMALL HSE 2.0
Two (2) Bedroom Single Family Residence w/Detached Garage
Bellingham, Washington 98226

Single Family Res.
SMALL HSE 2.0
MAIN & UPPER
FLOOR PLANS

JOB NO. 1807.03
DATE: DESIGN REVIEW 12/29/20

DRAWN BY: RAC

A2.1

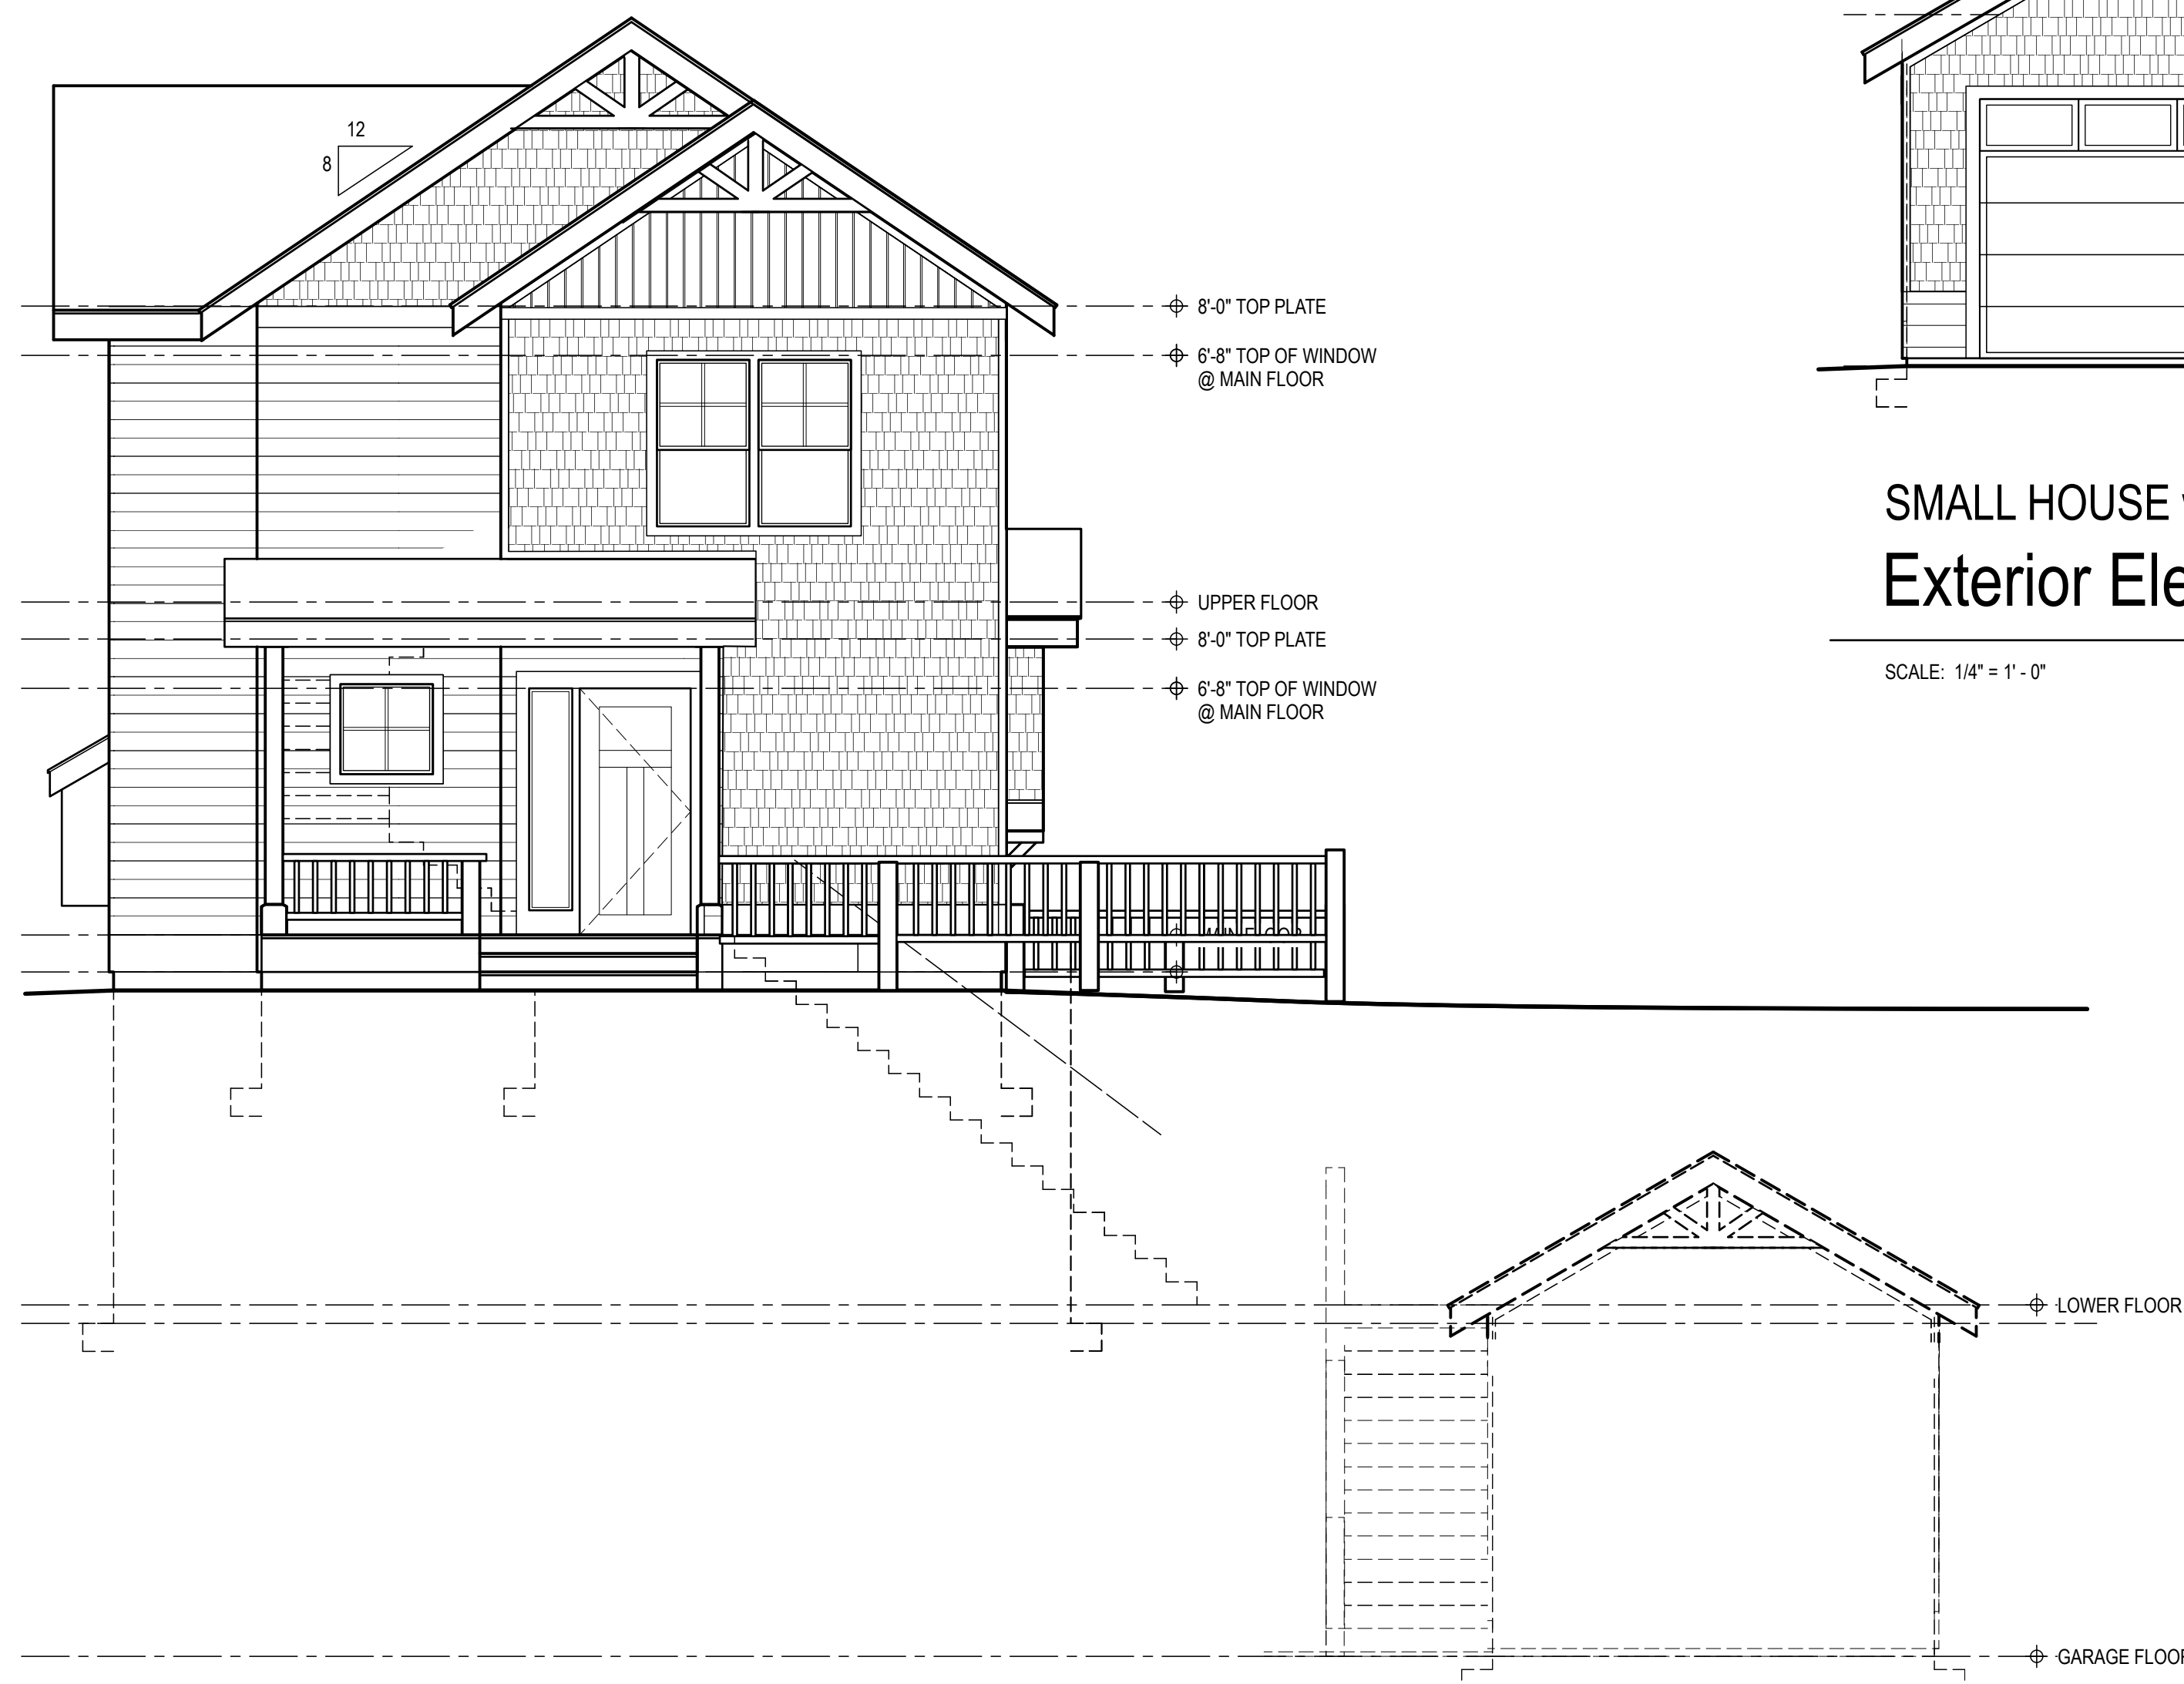


SMALL HOUSE w/DETACHED GARAGE
 Exterior Elevation @ Chandler Parkway Drive

SCALE: 1/4" = 1' - 0"



SMALL HOUSE w/DETACHED GARAGE
 Exterior Elevation @ Sussex Drive

SCALE: 1/4" = 1' - 0"

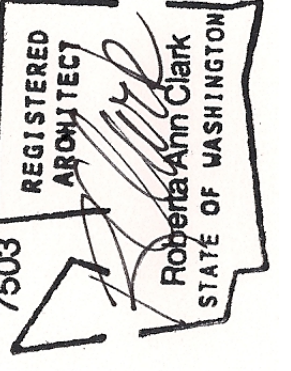

ARBUR NORTH
 Architecture • Interiors
 3847 Road Lake Road, Bellingham, WA 98226
 Phone: 360-671-2550 Fax: 360-671-0878


Barkley Heights
 SMALL HSE 2.0
 Two (2) Bedroom Single Family Residence w/Detached Garage
 Bellingham, Washington 98226

Single Family Res.
 SMALL HSE 2.0
 EXTERIOR
 ELEVATIONS

JOB NO. 1807.03
 DATE: DESIGN REVIEW 12/29/20
 REVISIONS:

DRAWN BY: RAC


A4.0

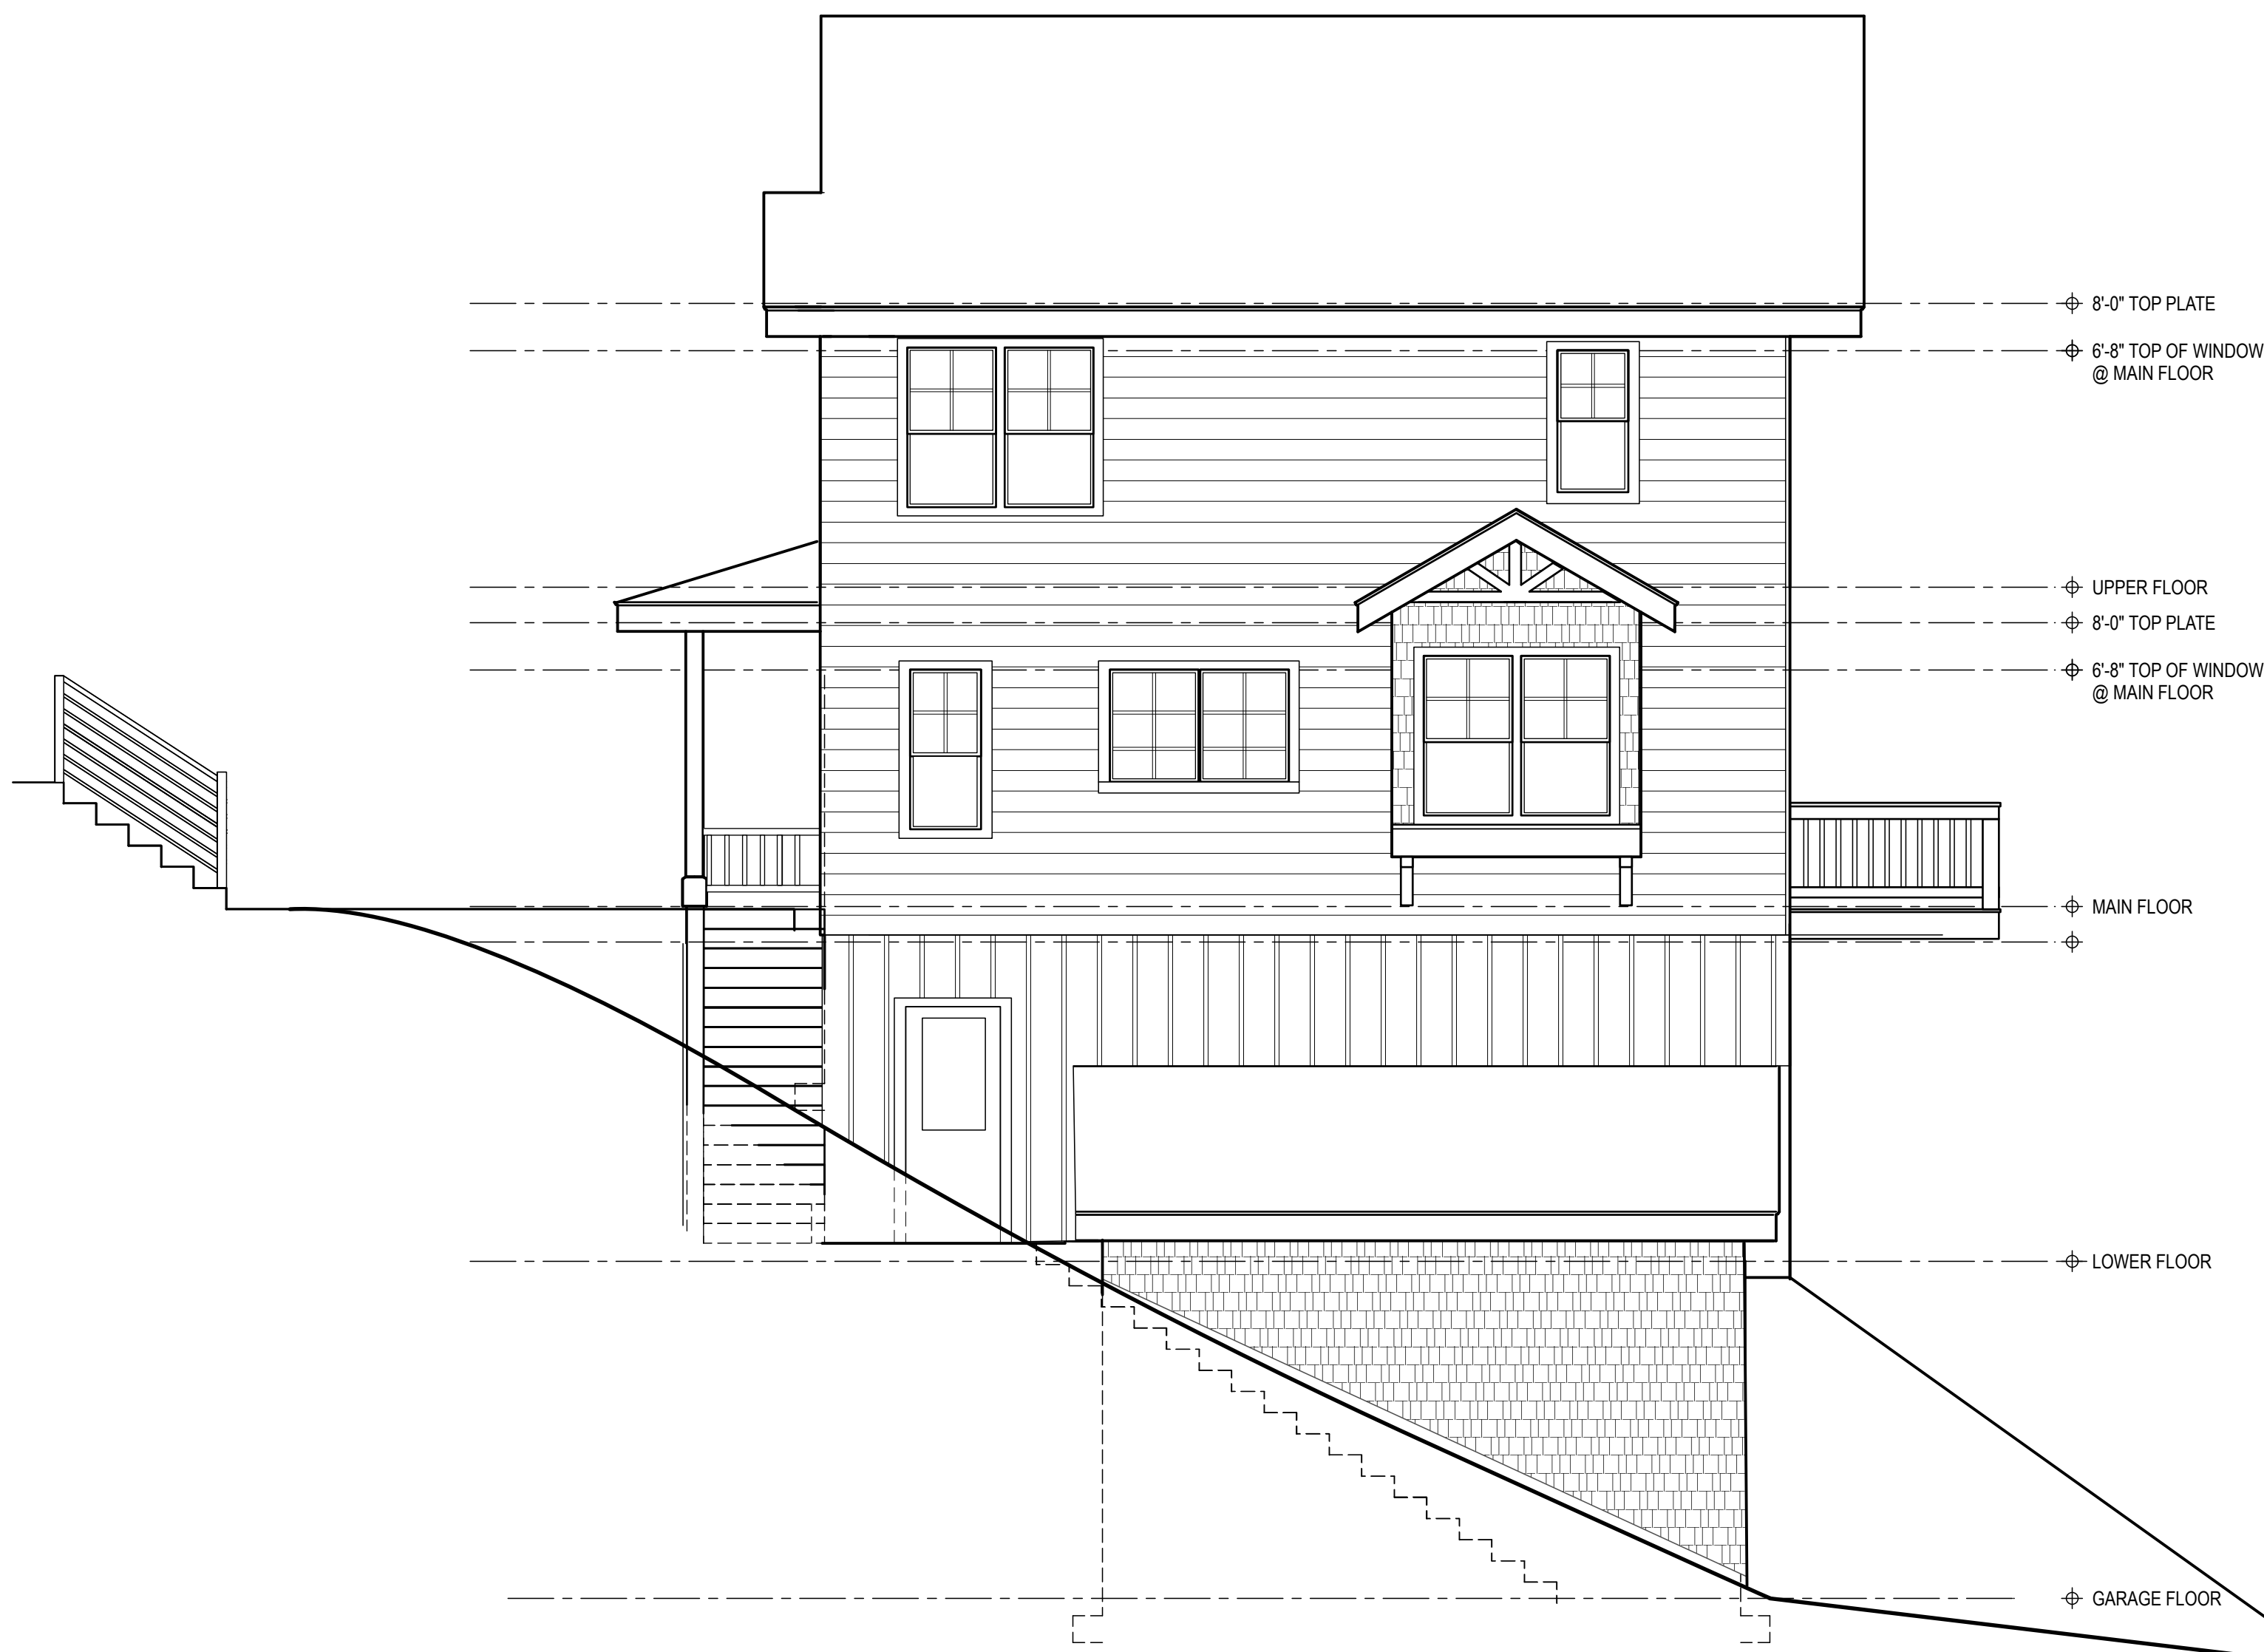



SMALL HOUSE w/DETACHED GARAGE
 Exterior Elevation @ Sussex Drive to Chandler Parkway

SCALE: 1/4" = 1'-0"

SUSSEX DRIVE

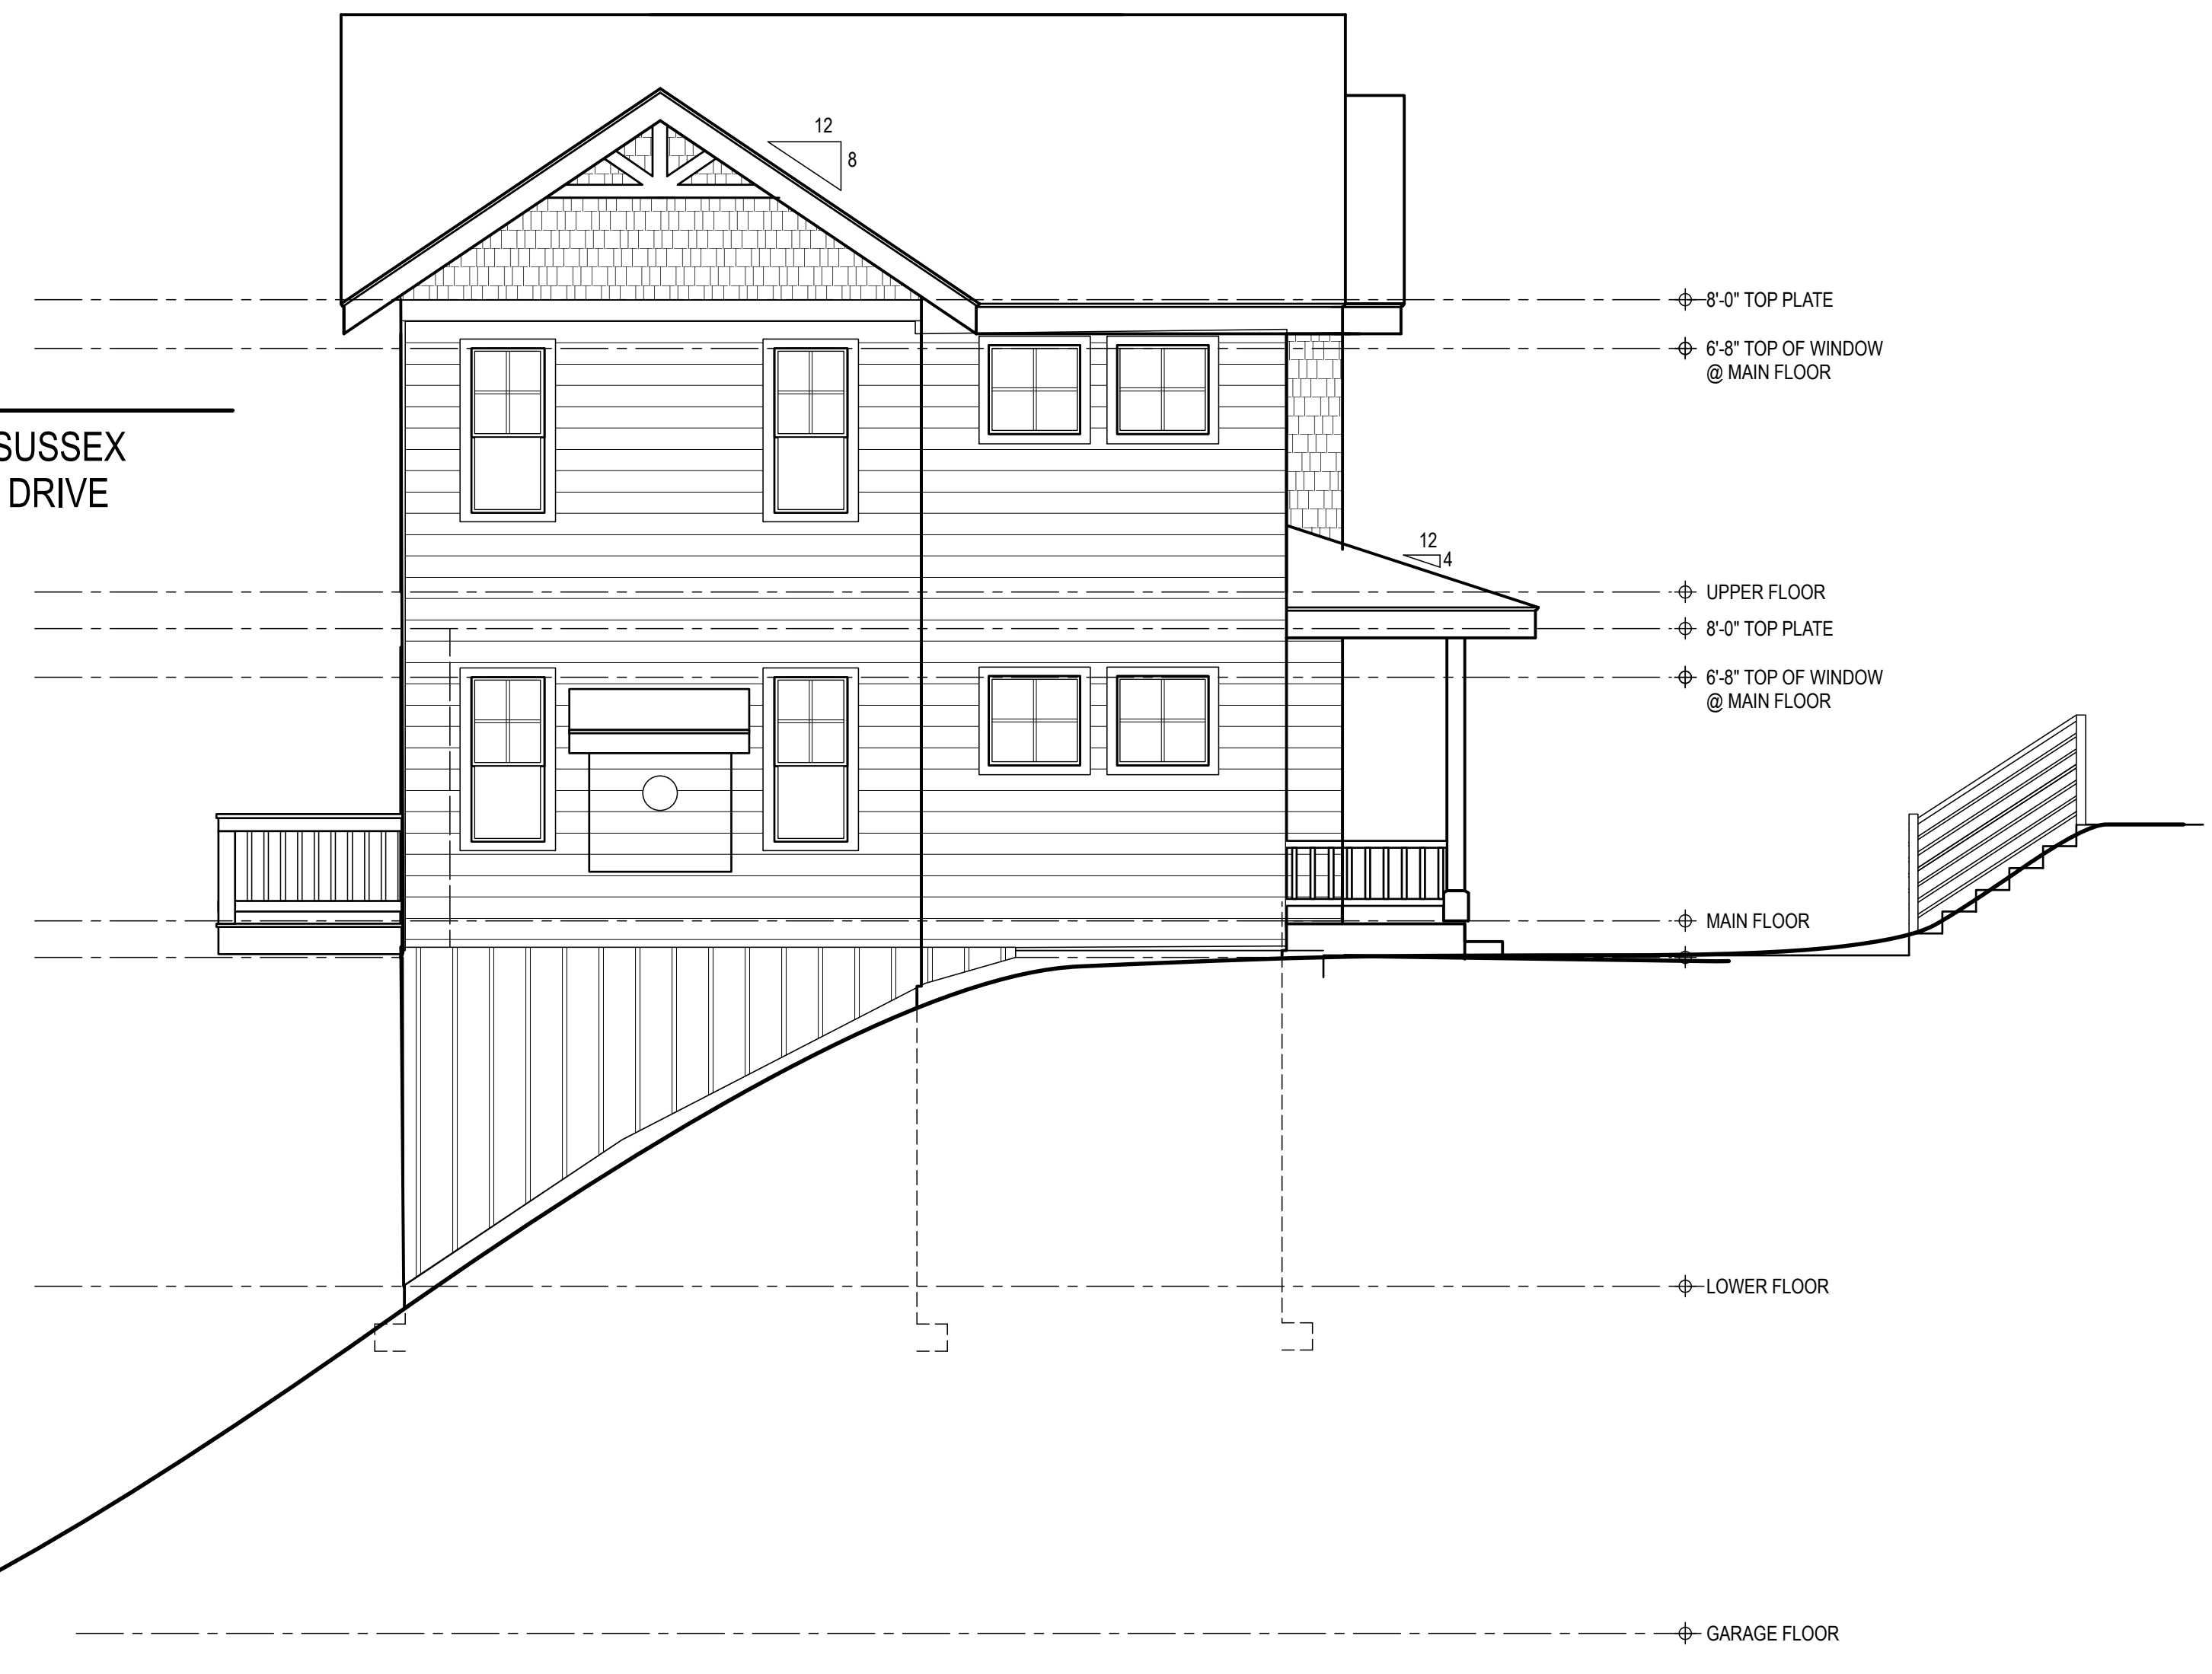

SMALL HOUSE w/DETACHED GARAGE
 Exterior Elevation @ Sussex Drive to Chandler Parkway

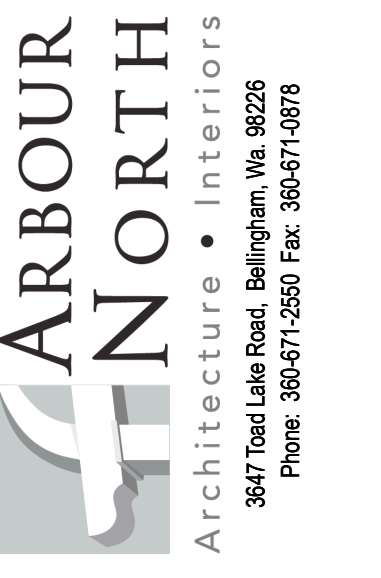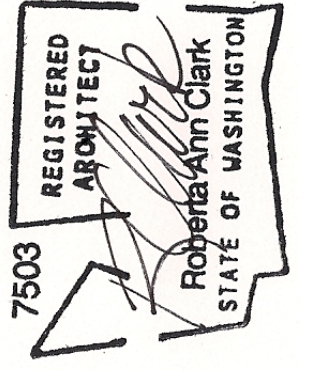

Barkley Heights
 SMALL HSE 2.0
 Two (2) Bedroom Single Family Residence w/Detached Garage
 Bellingham, Washington 98226

Single Family Res.
 SMALL HSE 2.0
 EXTERIOR
 ELEVATIONS

JOB NO. 1807.03
 DATE: DESIGN REVIEW 12/29/20
 REVISIONS:
 DRAWN BY: RAC

A4.1