


SUSSEX DRIVE

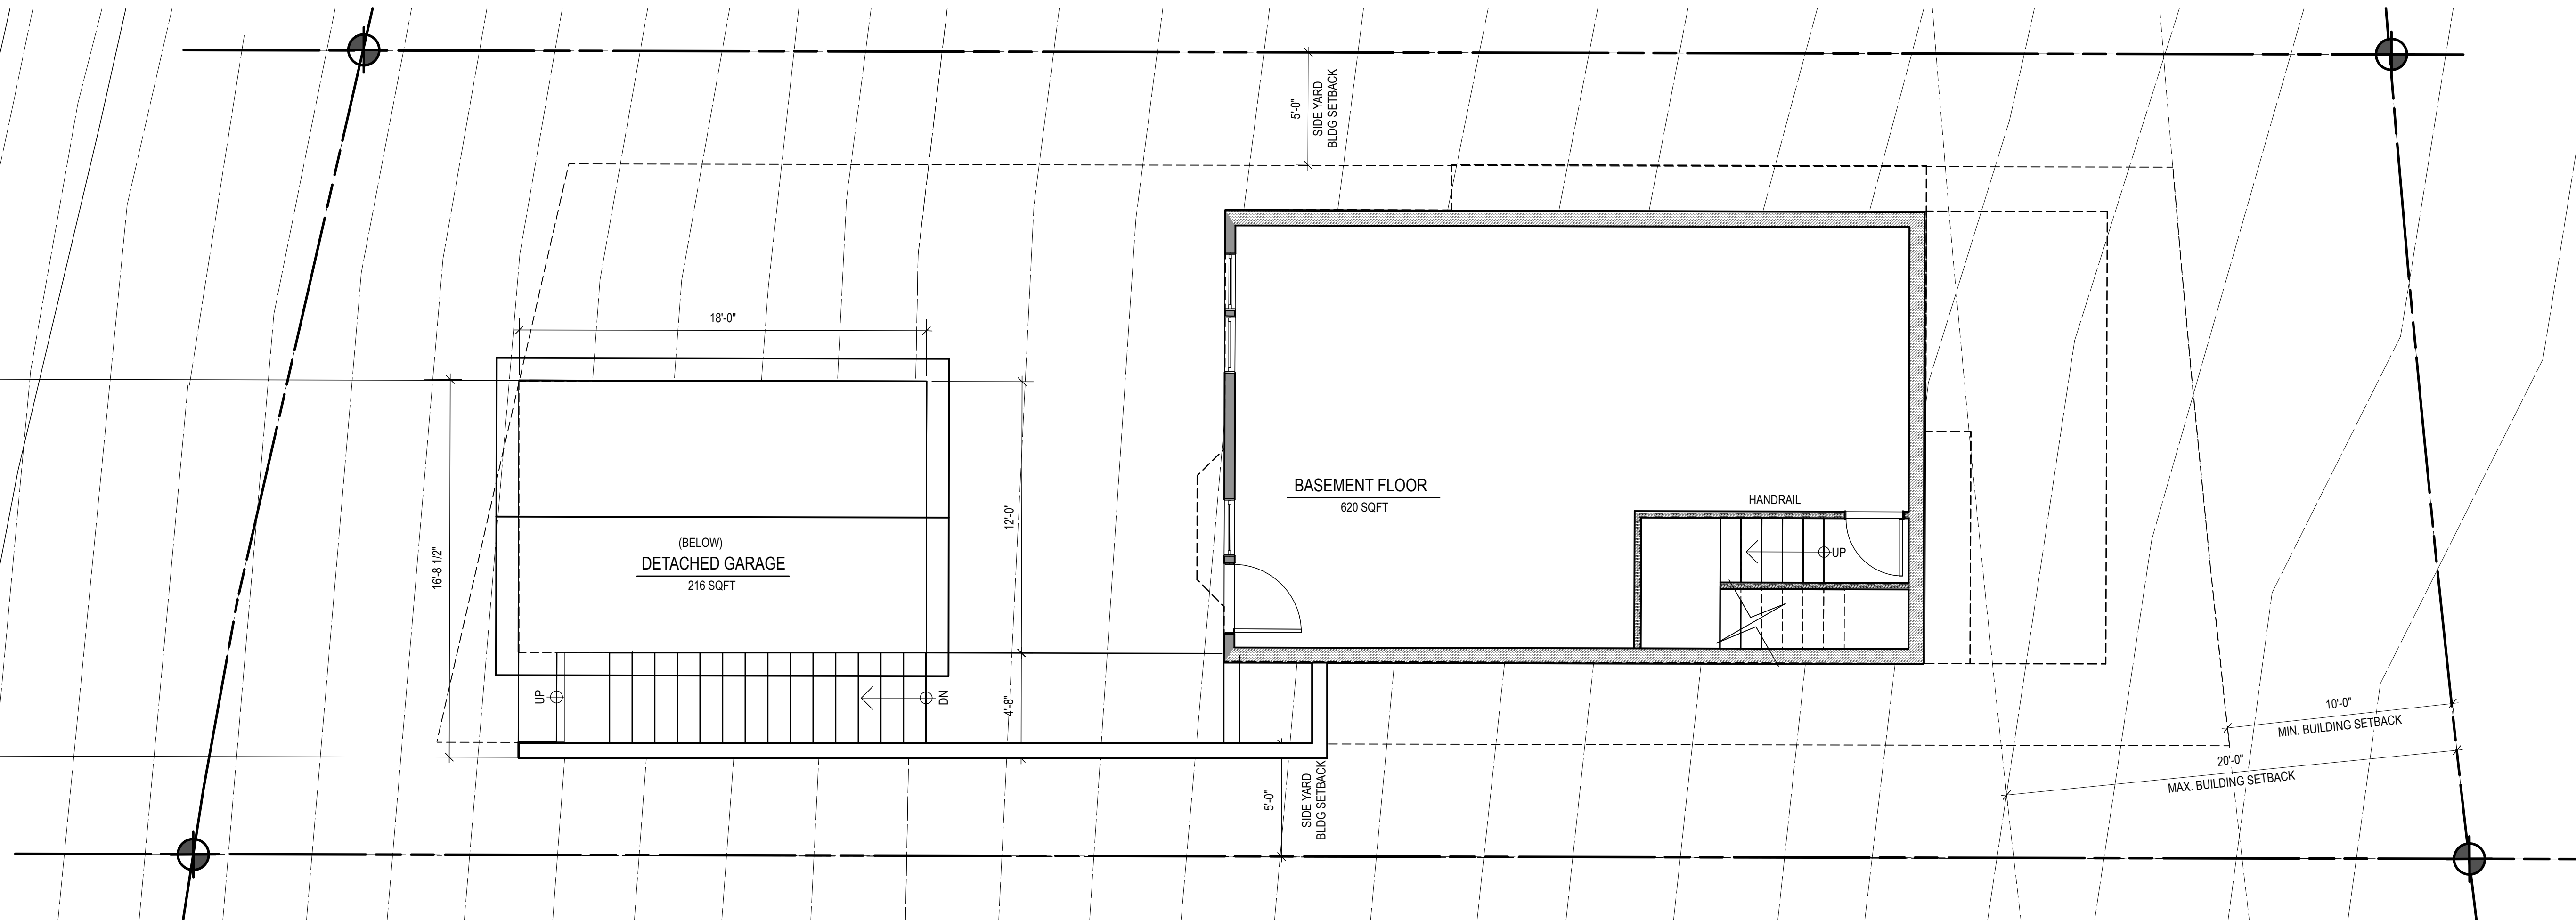


Basement Floor Plan

TOTAL FLOOR AREA: 620 SQ FT

SCALE: 1/4" = 1'-0"


SUSSEX DRIVE

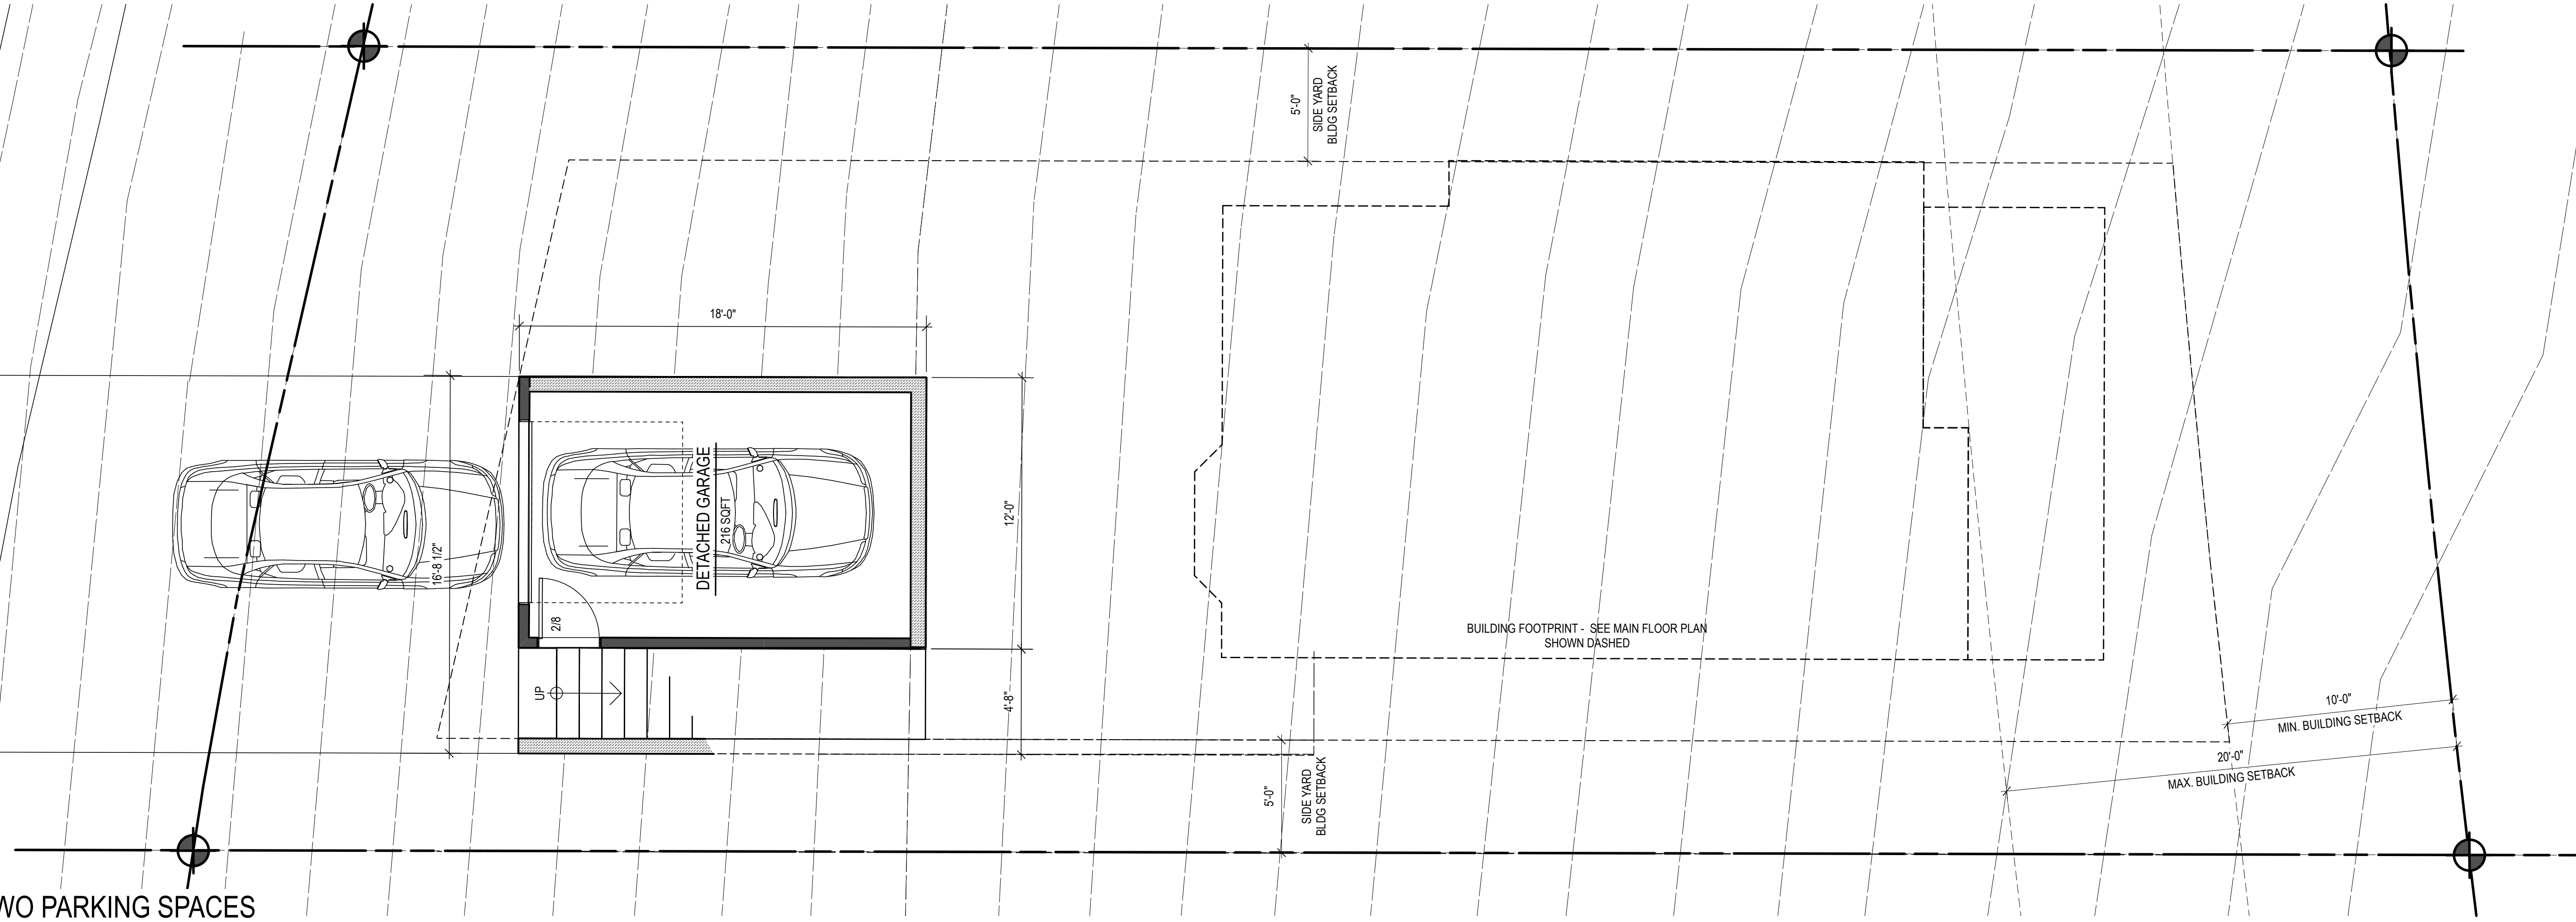

TWO PARKING SPACES
Detached Garage @ Sussex Drive

TOTAL FLOOR AREA: 216 SQ FT

SCALE: 1/4" = 1'-0"

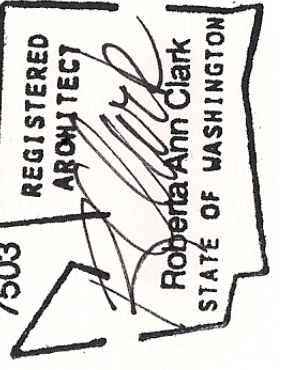


ARBUR NORTH
 Architecture • Interiors
 3847 Road Lake Road, Bellingham, WA 98226
 Phone: 360-671-2550 Fax: 360-671-0878

Barkley Heights
 SMALL HSE 3.0
 Three (3) Bedroom Single Family Residence w/Detached Garage
 Bellingham, Washington 98226

SMALL HOUSE 3.0
 w/DETACHED GARAGE
 LOWER FLOOR LEVEL
 GARAGE & BASEMENT
 JOB NO. 1807.03
 DATE: DESIGN REVIEW 12/30/20
 REVISIONS:
 DRAWN BY: RAC


A2.0

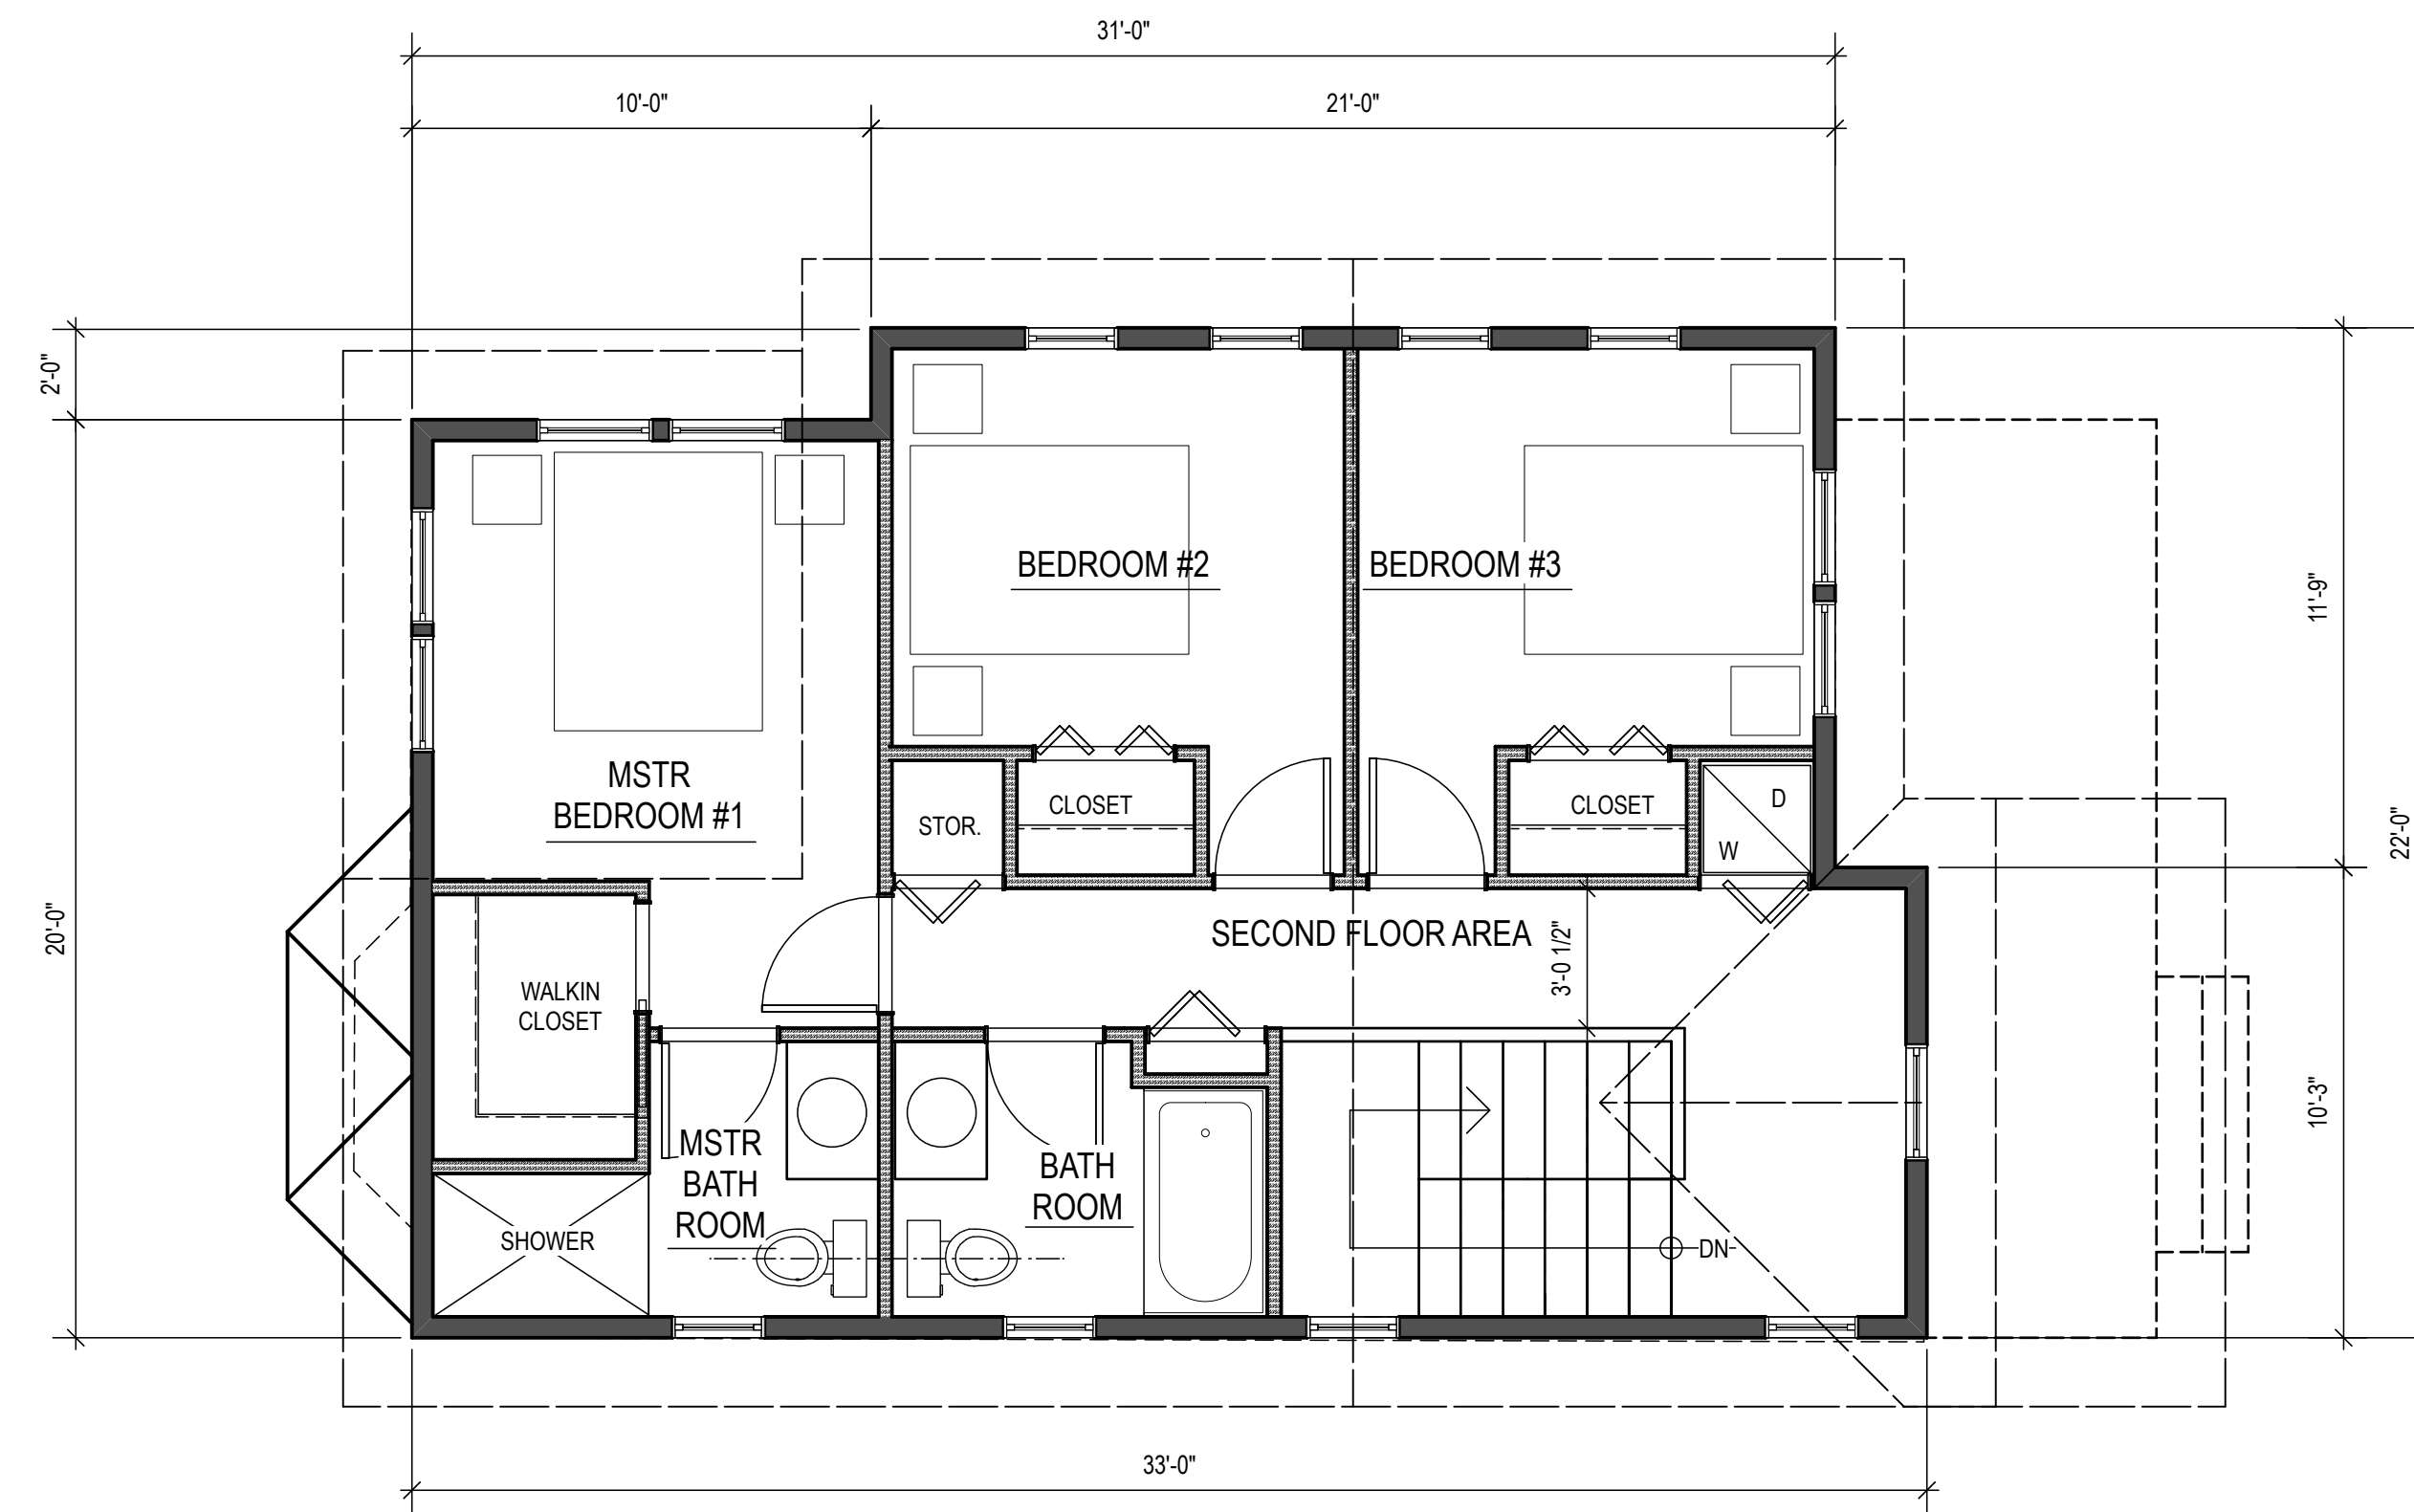

Upper Floor Level

TOTAL FLOOR AREA: 690 SQ FT


SCALE: 1/4" = 1'-0"

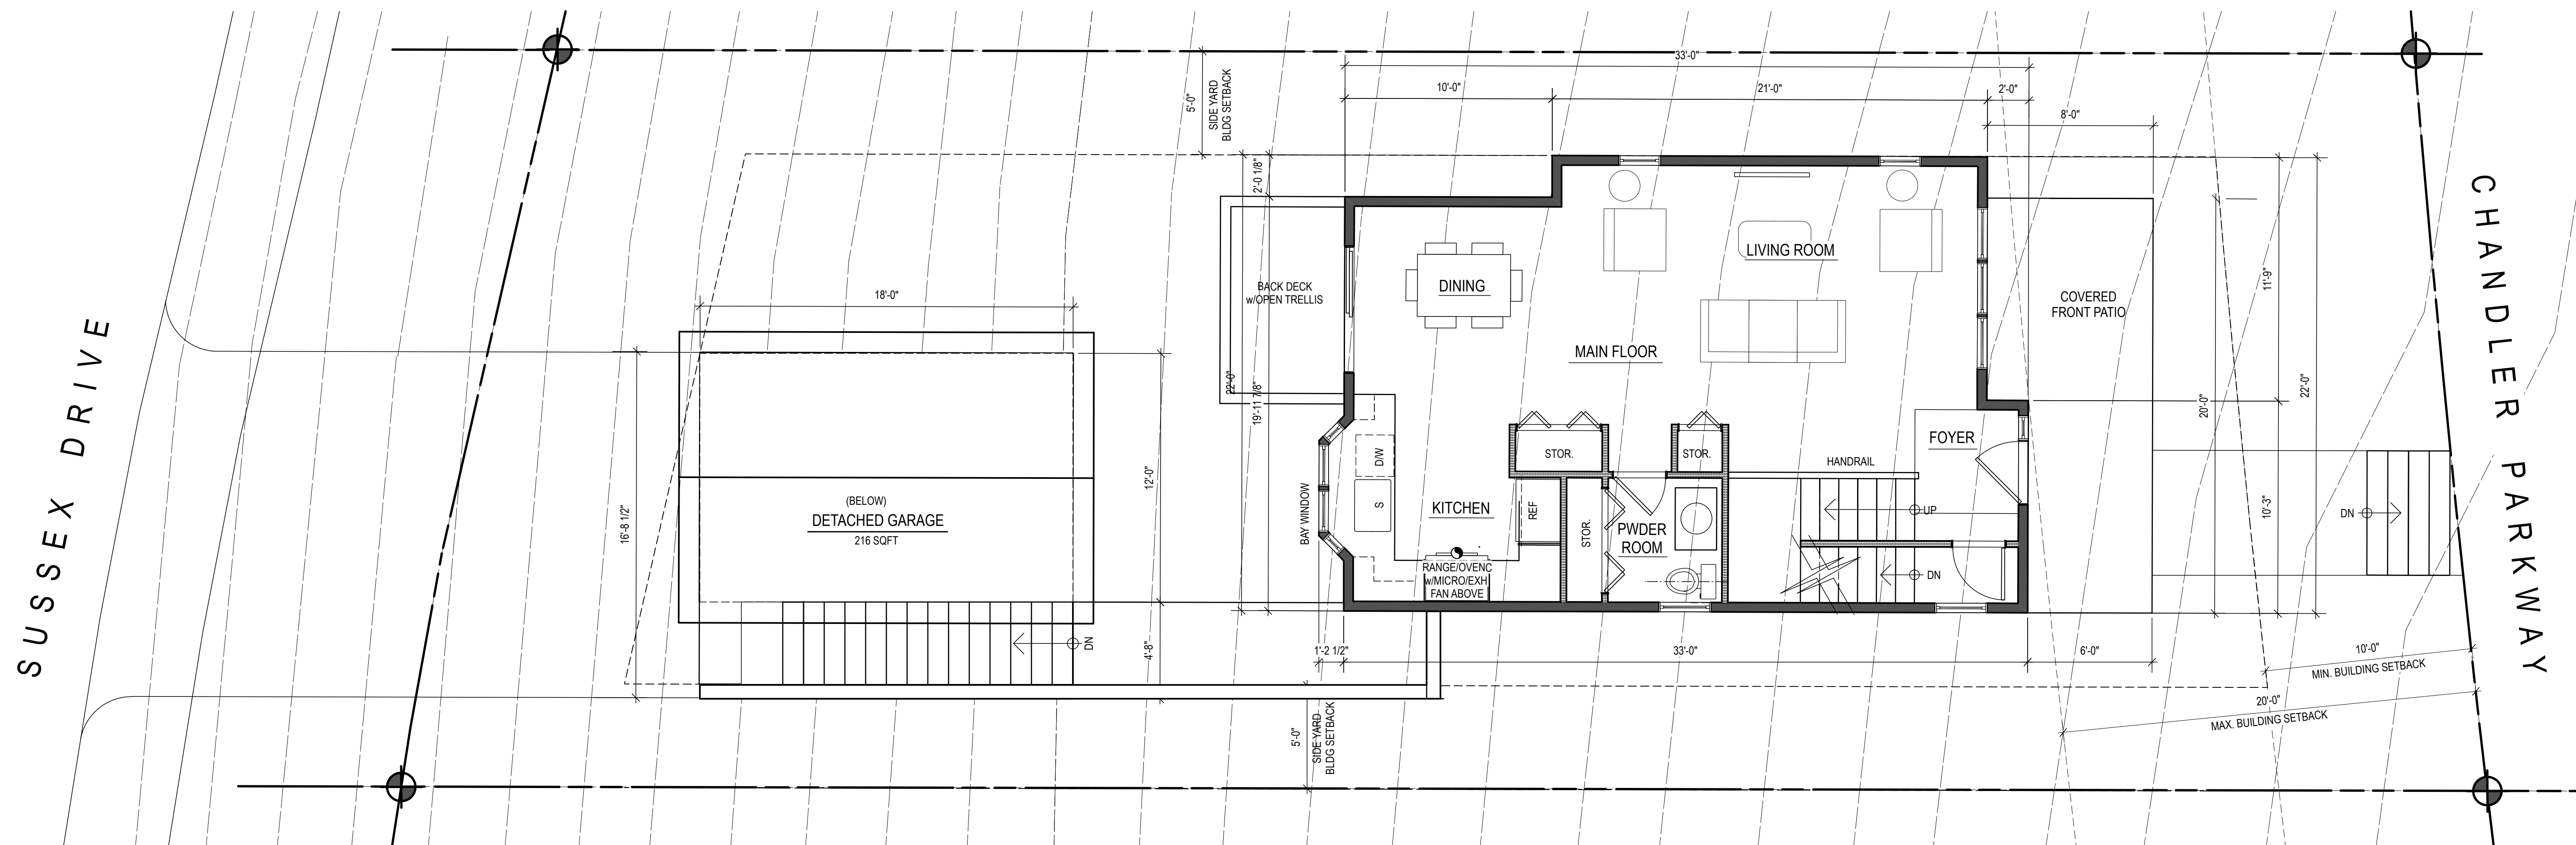

Main Floor Level

TOTAL FLOOR AREA: 690 SQ FT

SCALE: 1/4" = 1'-0"

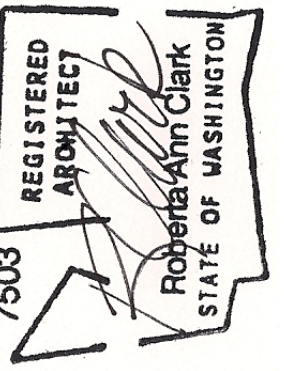

ARBUR NORTH
Architecture • Interiors
3847 Road Lake Road, Bellingham, WA 98226
Phone: 360-671-2550 Fax: 360-671-0878


Barkley Heights
SMALL HSE 3.0
Three (3) Bedroom Single Family Residence w/Detached Garage
Bellingham, Washington 98226

Single Family Res.
SMALL HSE 3.0
MAIN & UPPER FLOOR PLANS

JOB NO. 1807.03
DATE: DESIGN REVIEW 12/30/20
REVISIONS:


DRAWN BY: RAC

A2.1

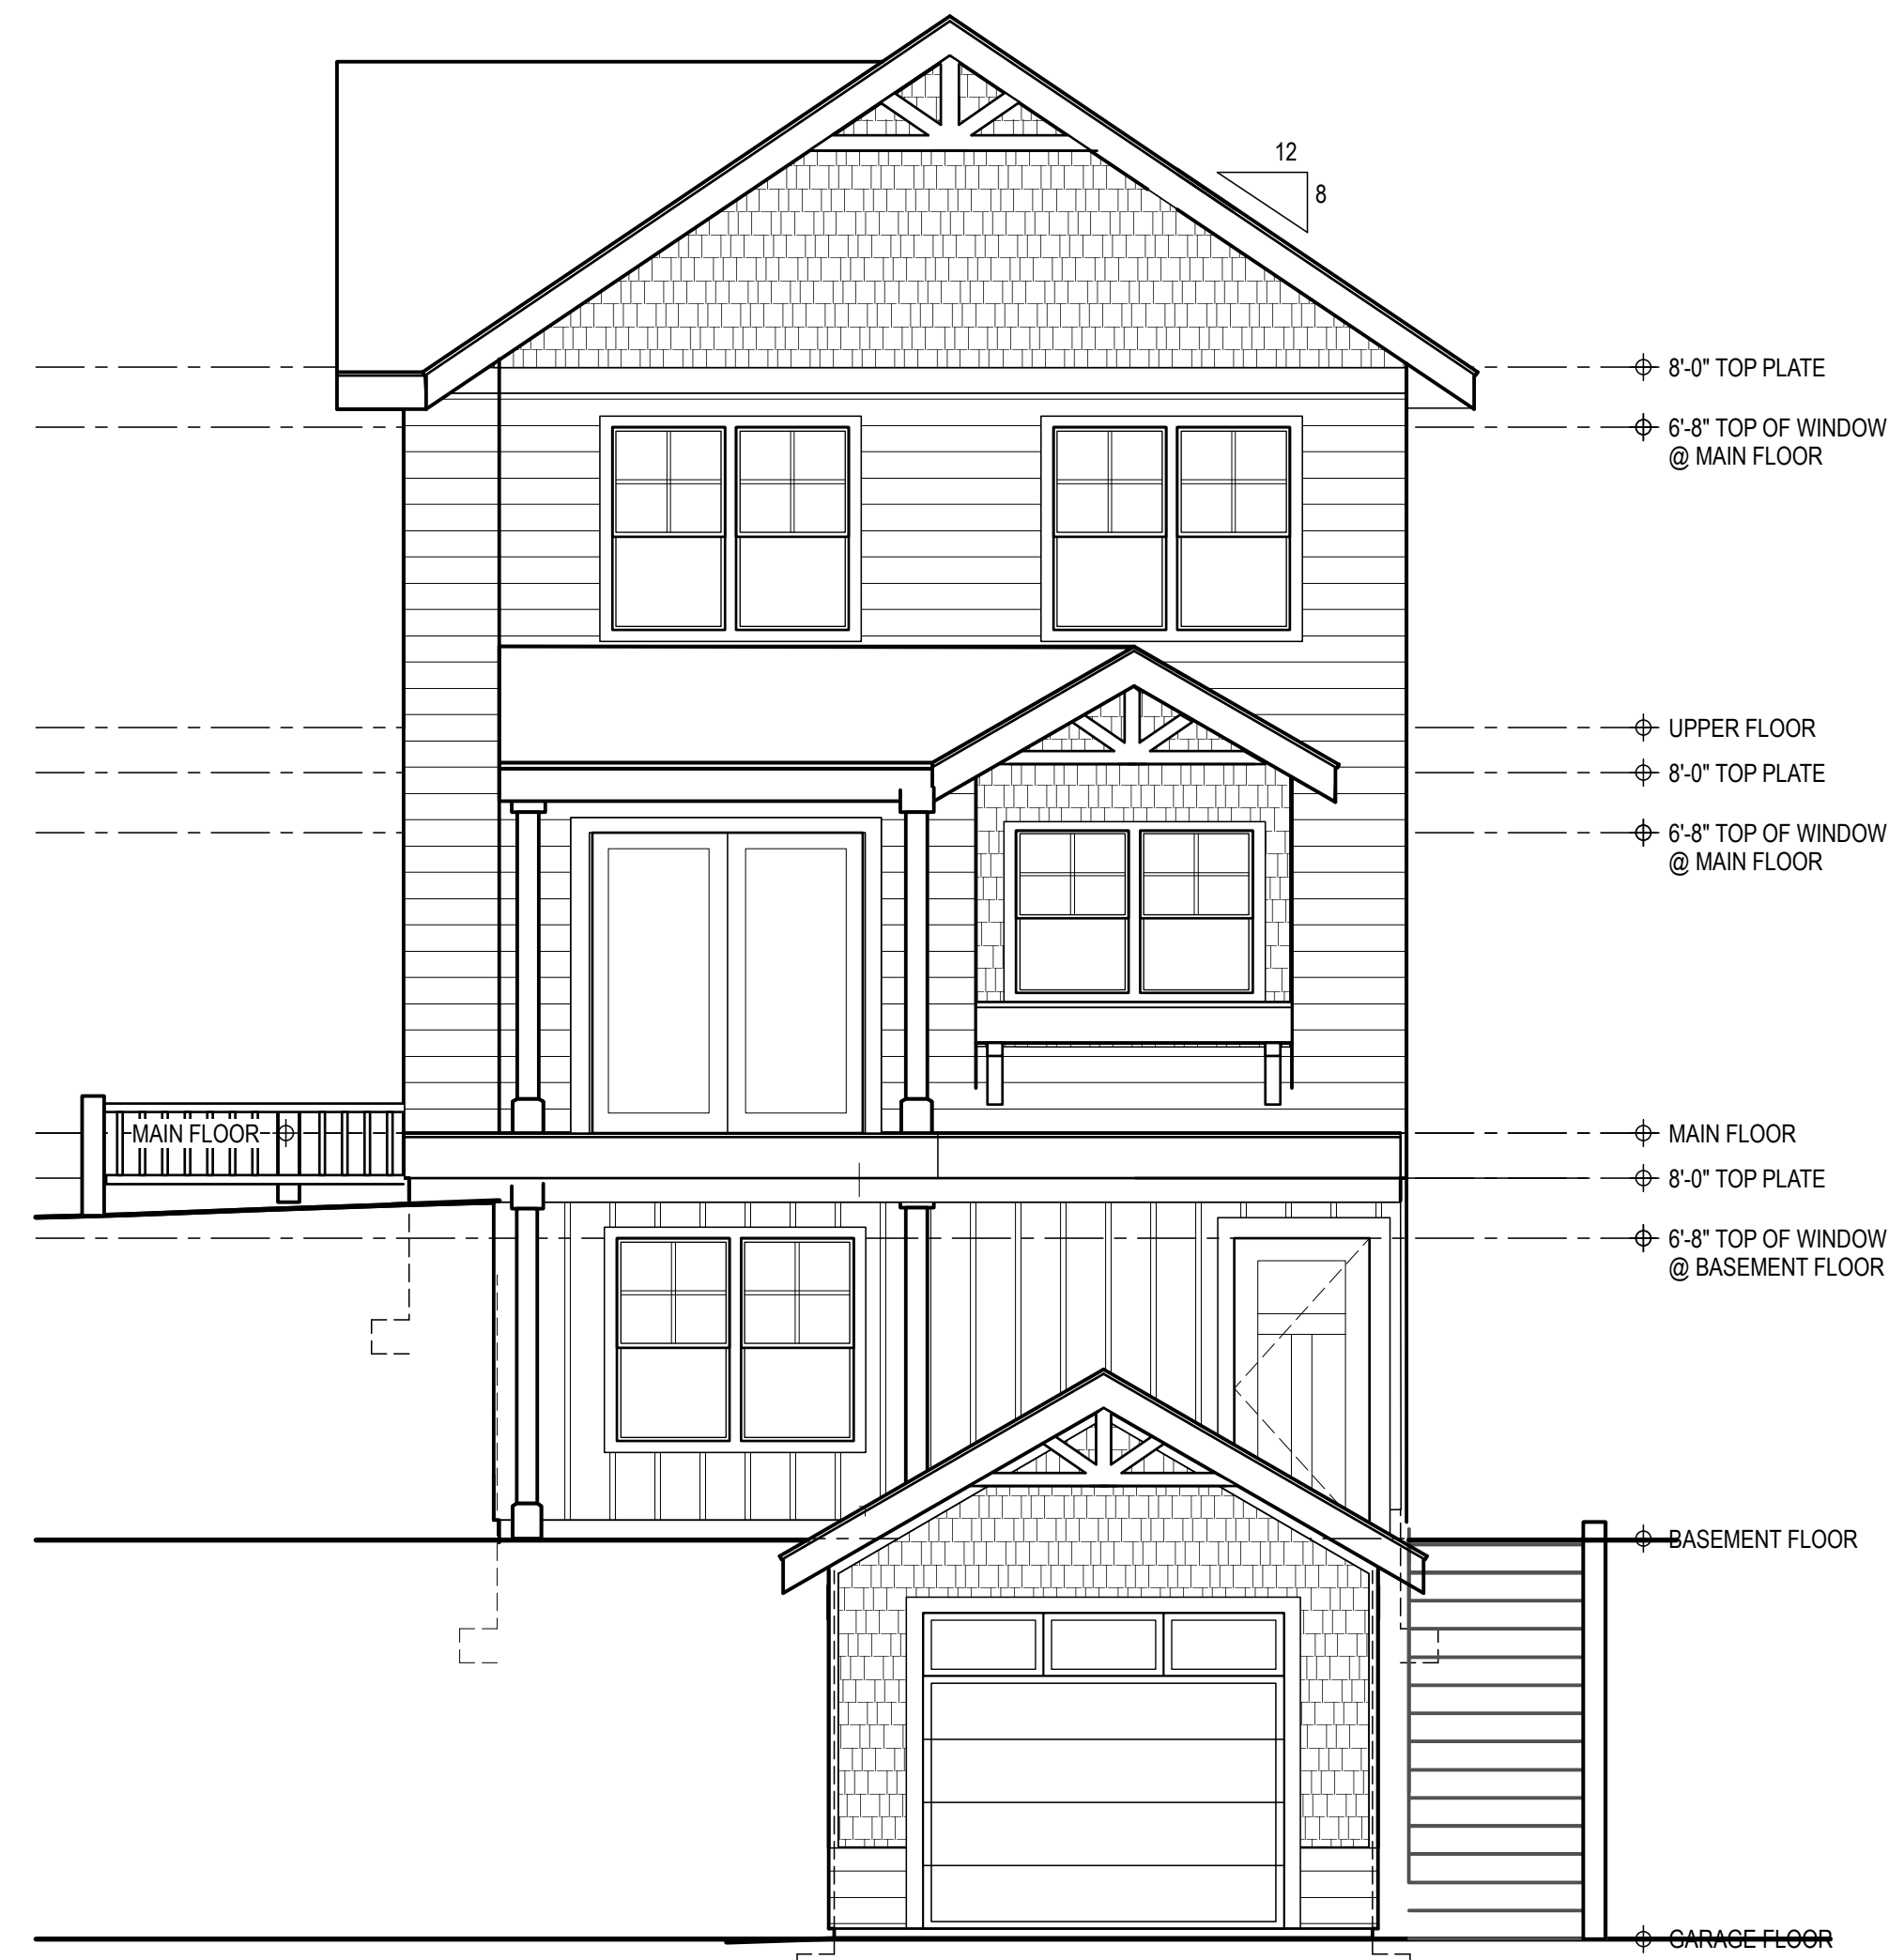



SMALL HOUSE/BMT w/DETACHED GARAGE
Exterior Elevation @ Chandler Parkway Drive

SCALE: 1/4" = 1'-0"

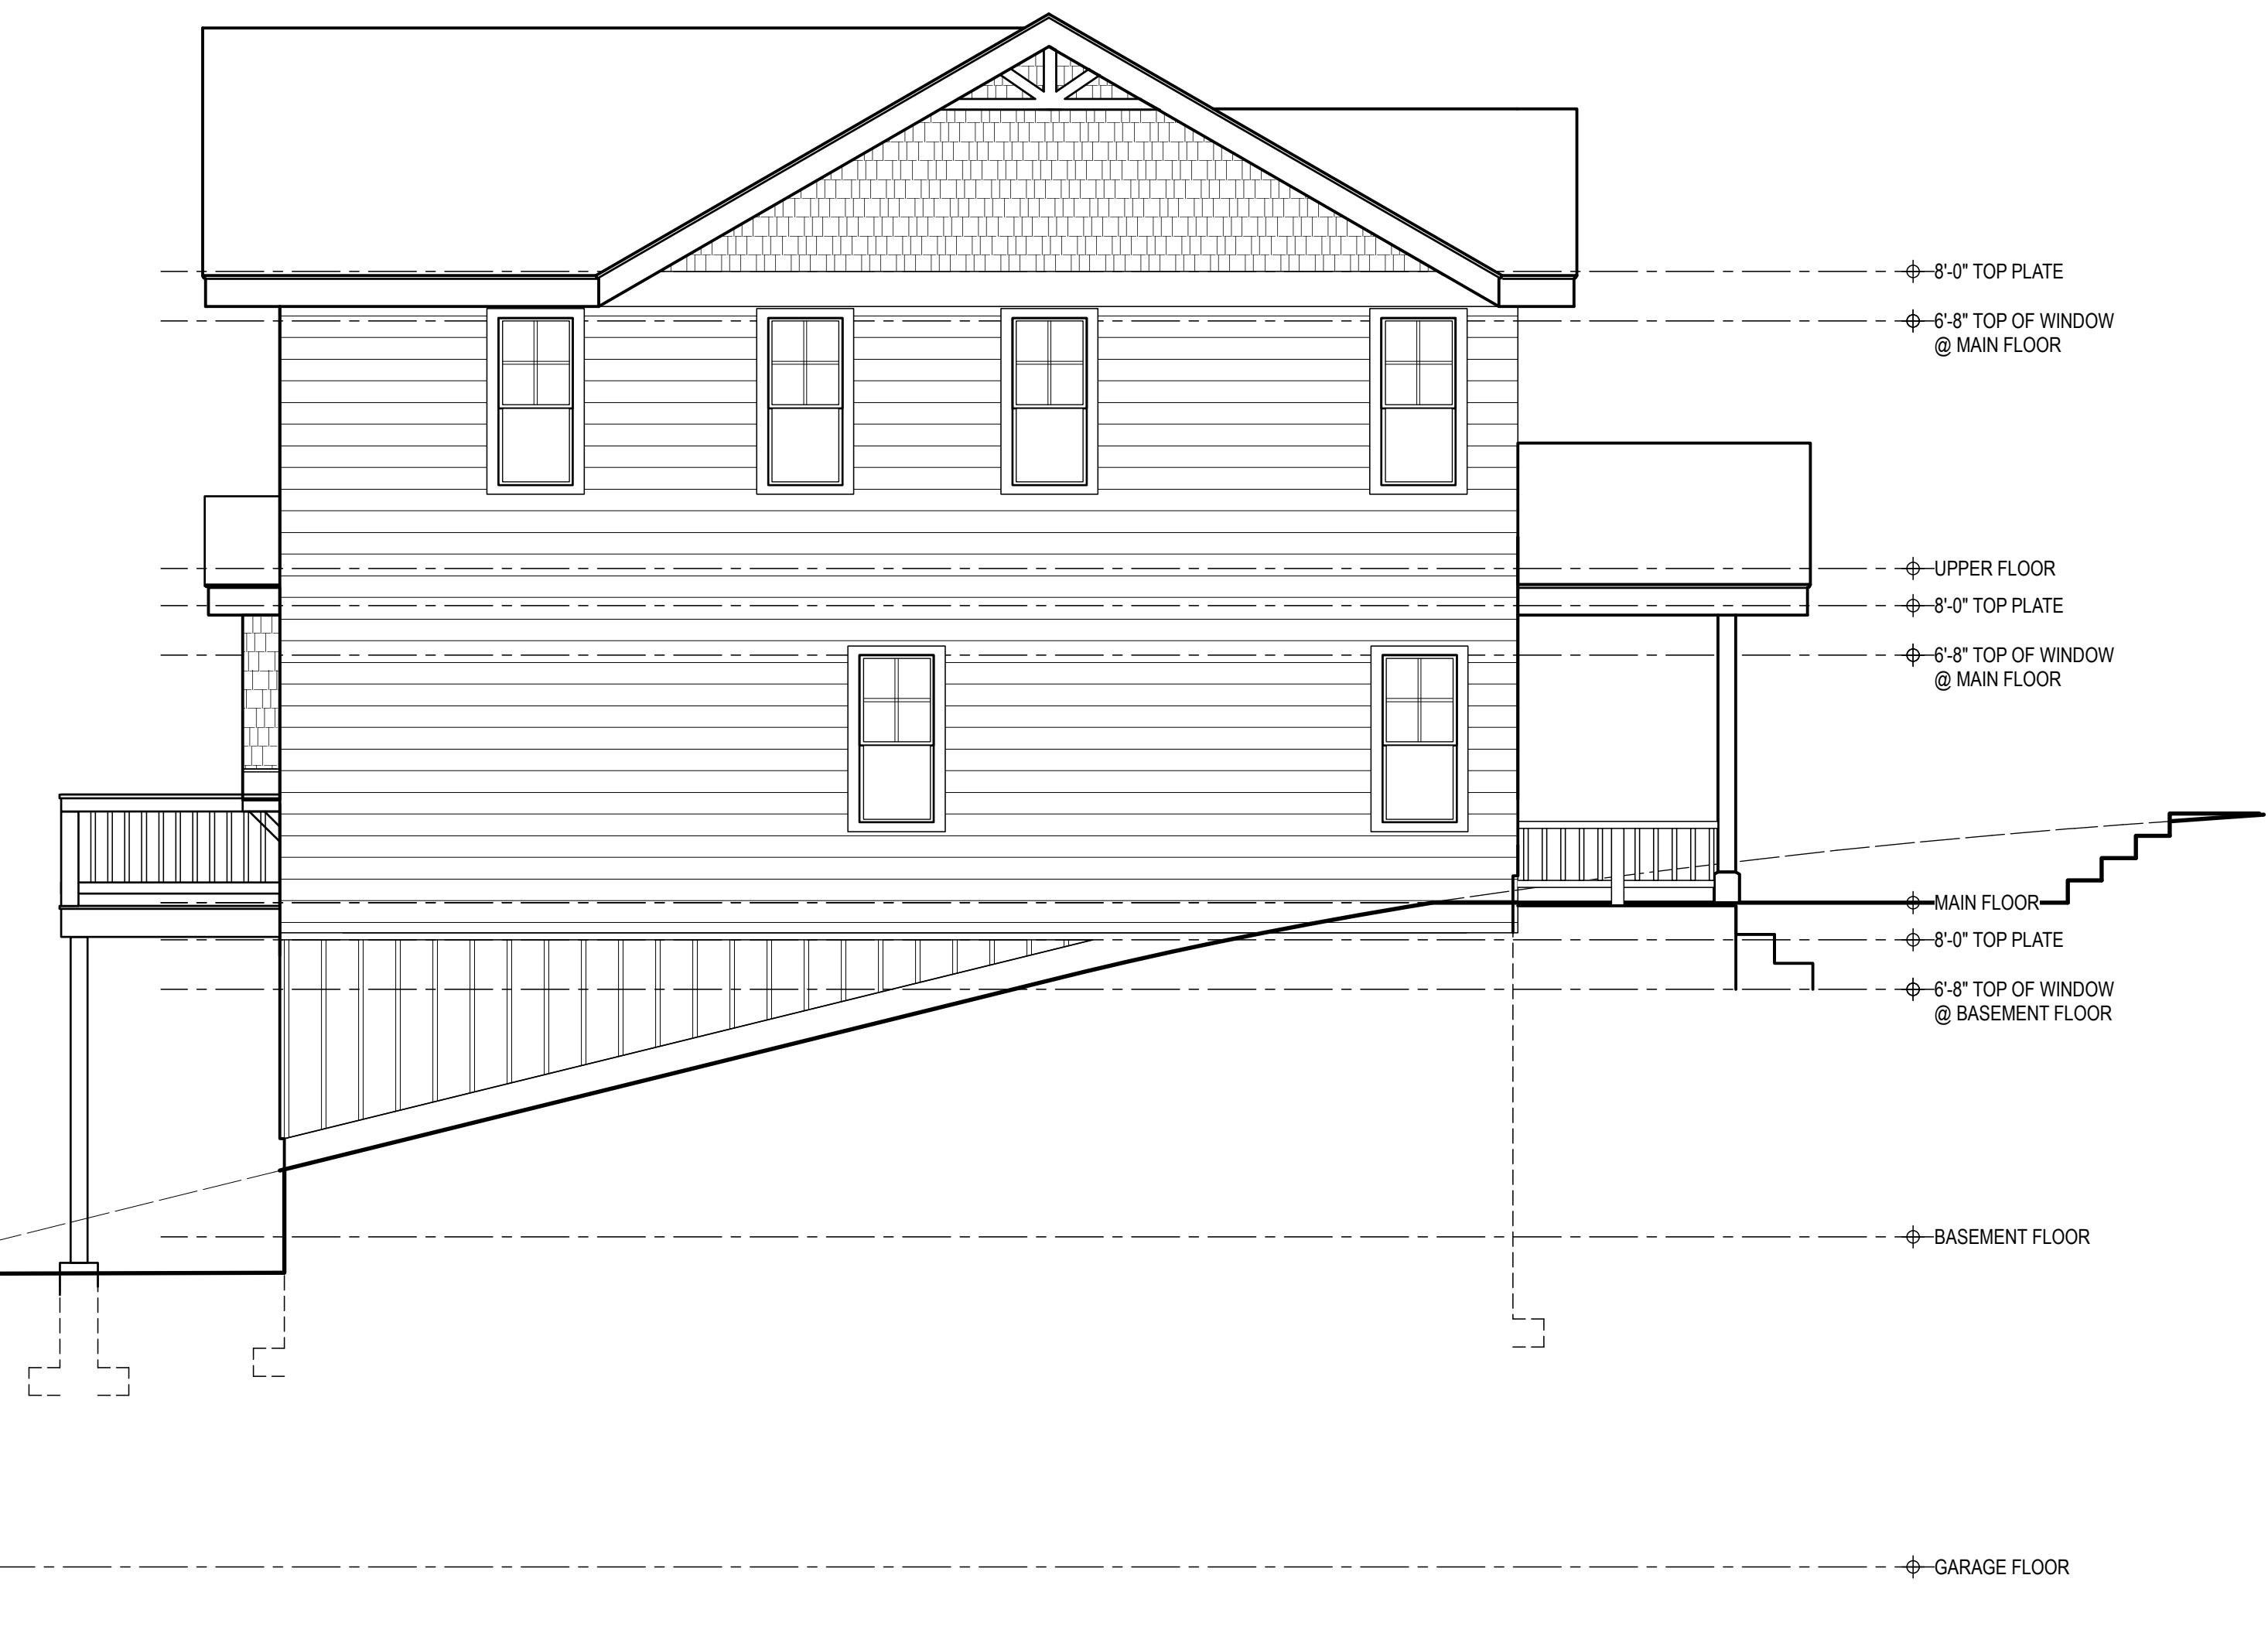

SMALL HOUSE/BMT w/DETACHED GARAGE
Exterior Elevation @ Sussex Drive to Chandler Parkway

SCALE: 1/4" = 1'-0"

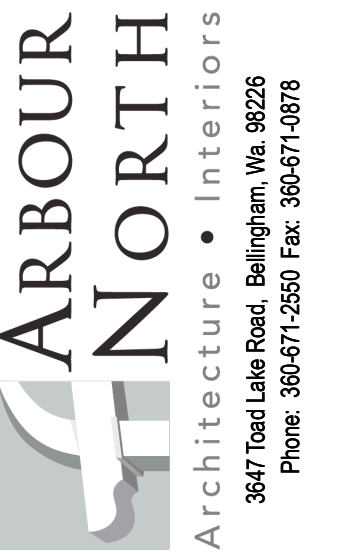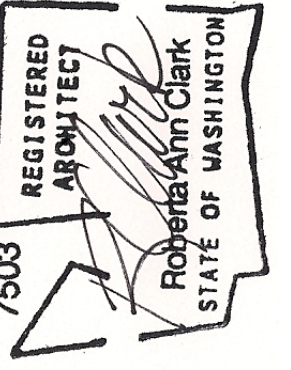


Barkley Heights
SMALL HSE 3.0
Three (3) Bedroom Single Family Residence w/Detached Garage
Bellingham, Washington 98226

Single Family Res.
SMALL HSE 3.0
EXTERIOR
ELEVATIONS

JOB NO. 1807.03
DATE: DESIGN REVIEW 12/30/20
REVISIONS:


DRAWN BY: RAC

A4.0

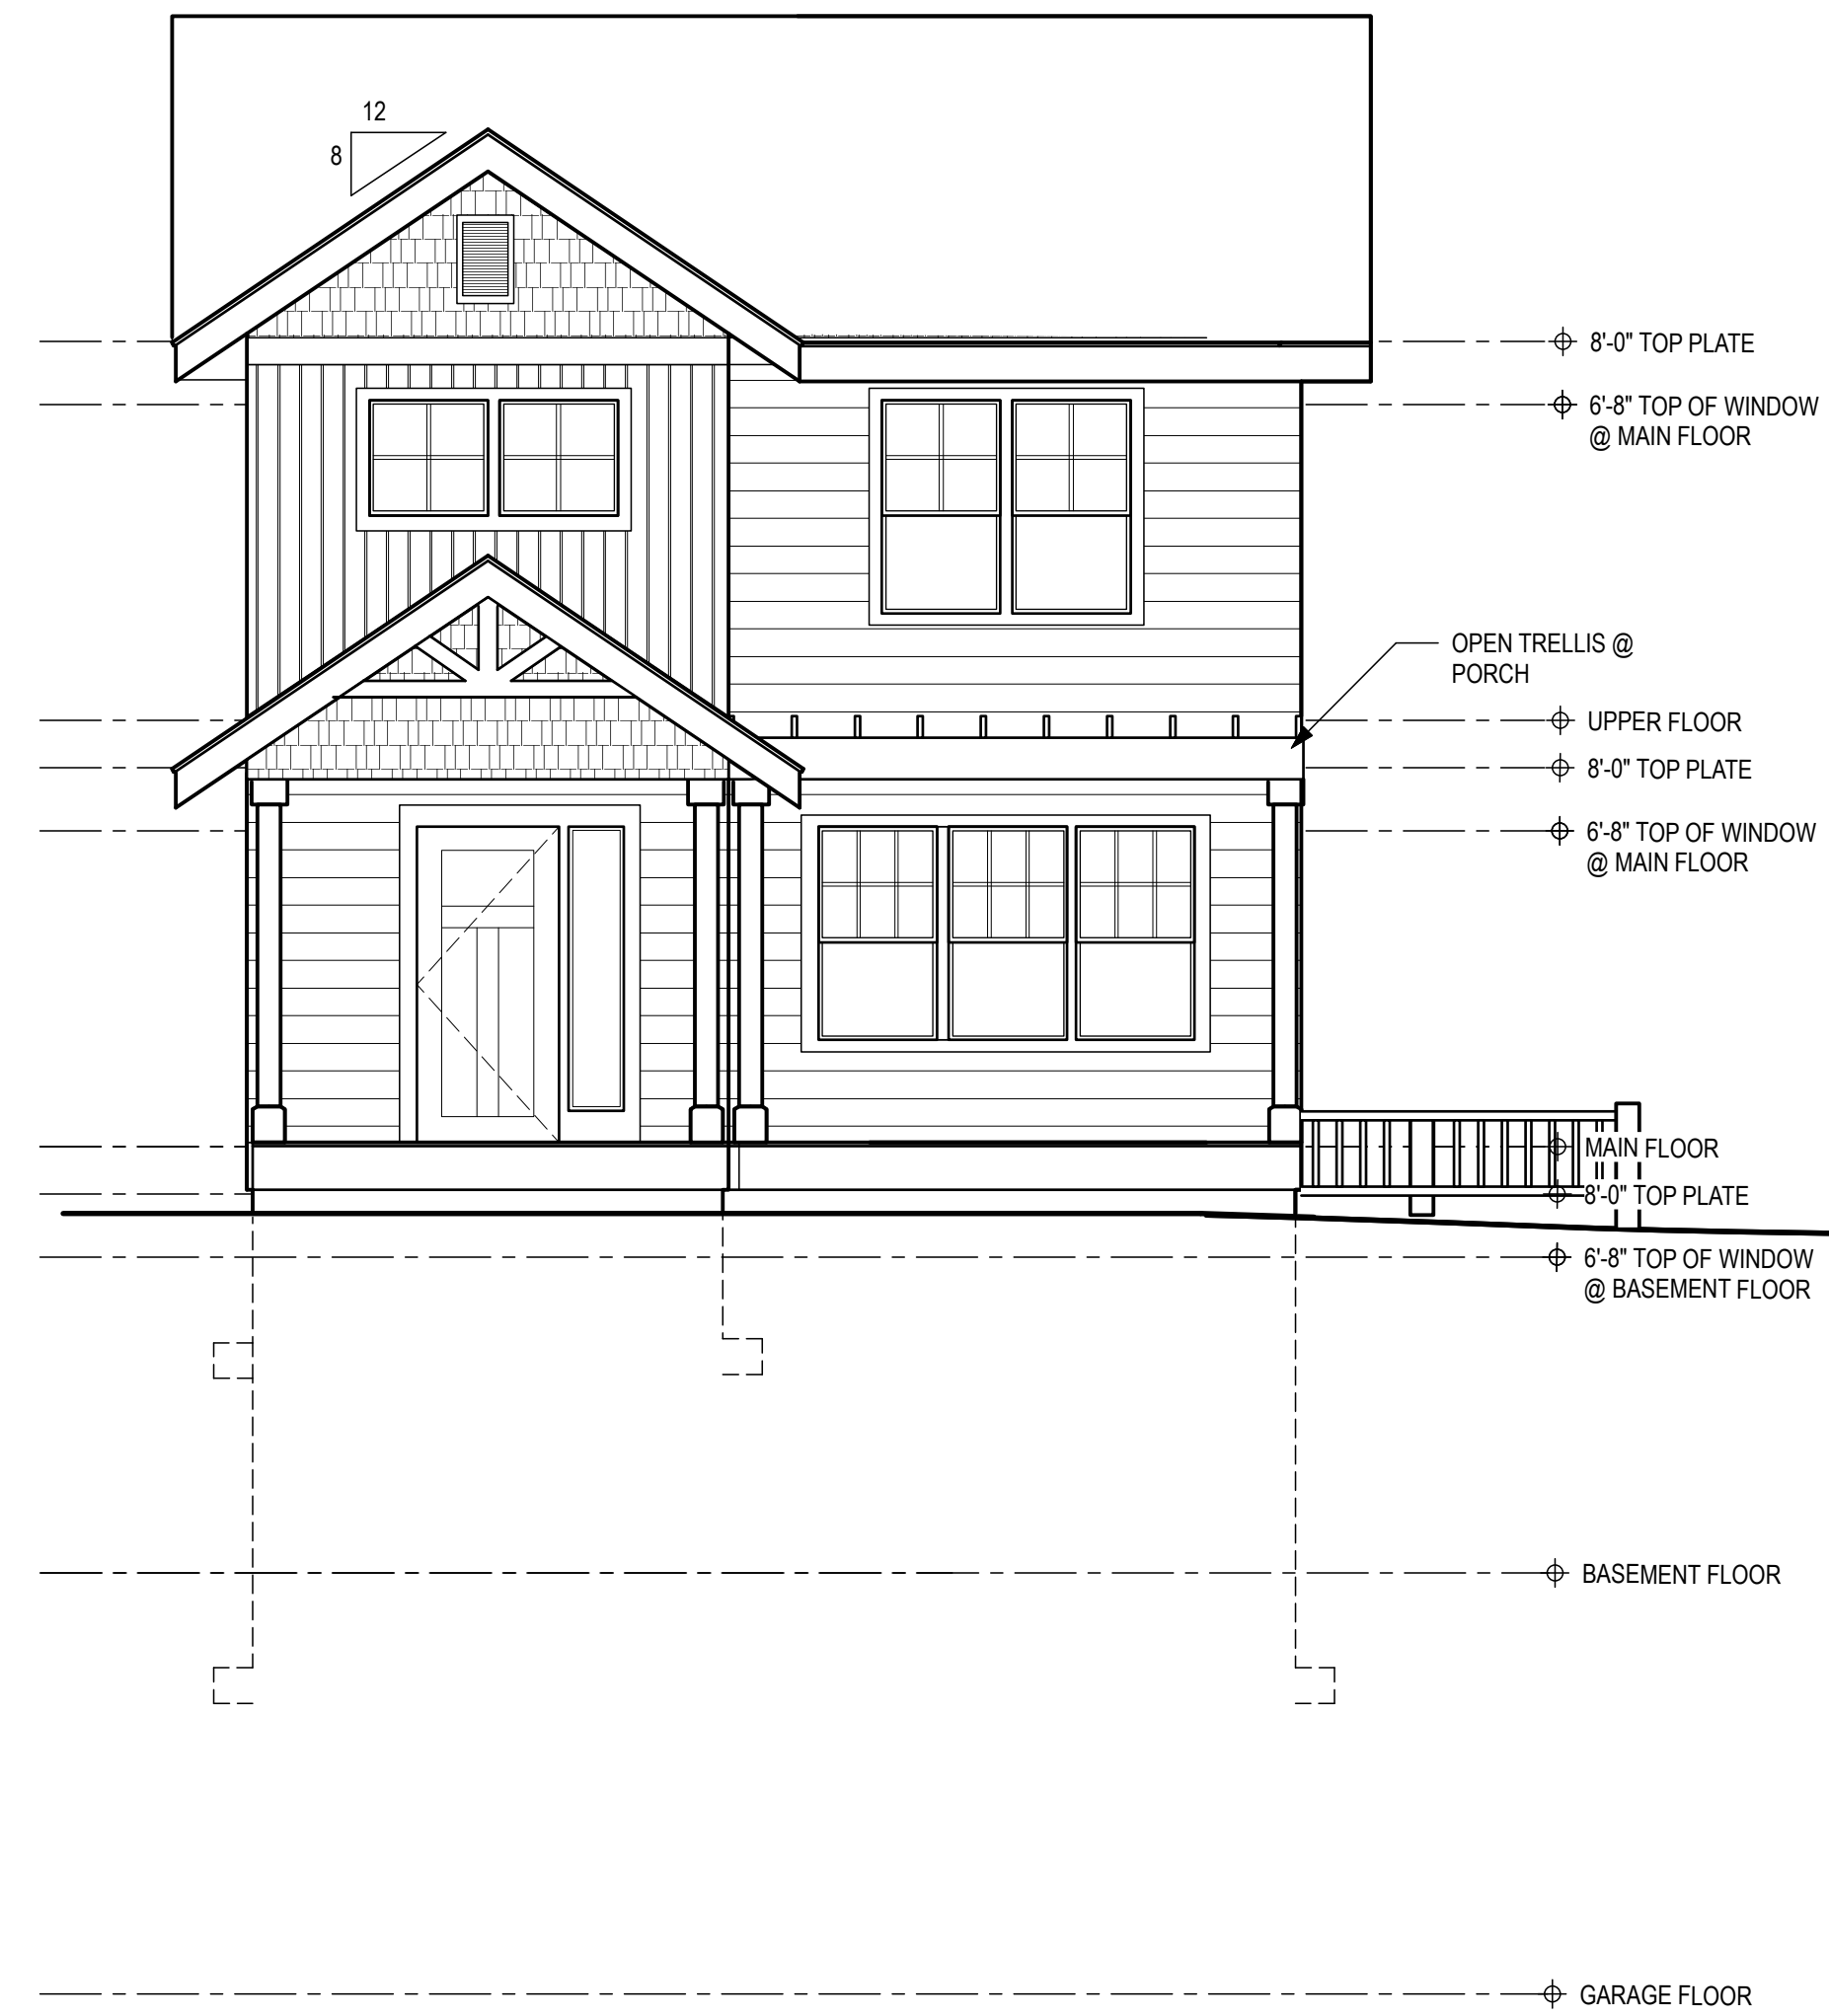


SMALL HOUSE/BMT w/DETACHED GARAGE
 Exterior Elevation @ Chandler Parkway Drive

SCALE: 1/4" = 1' - 0"

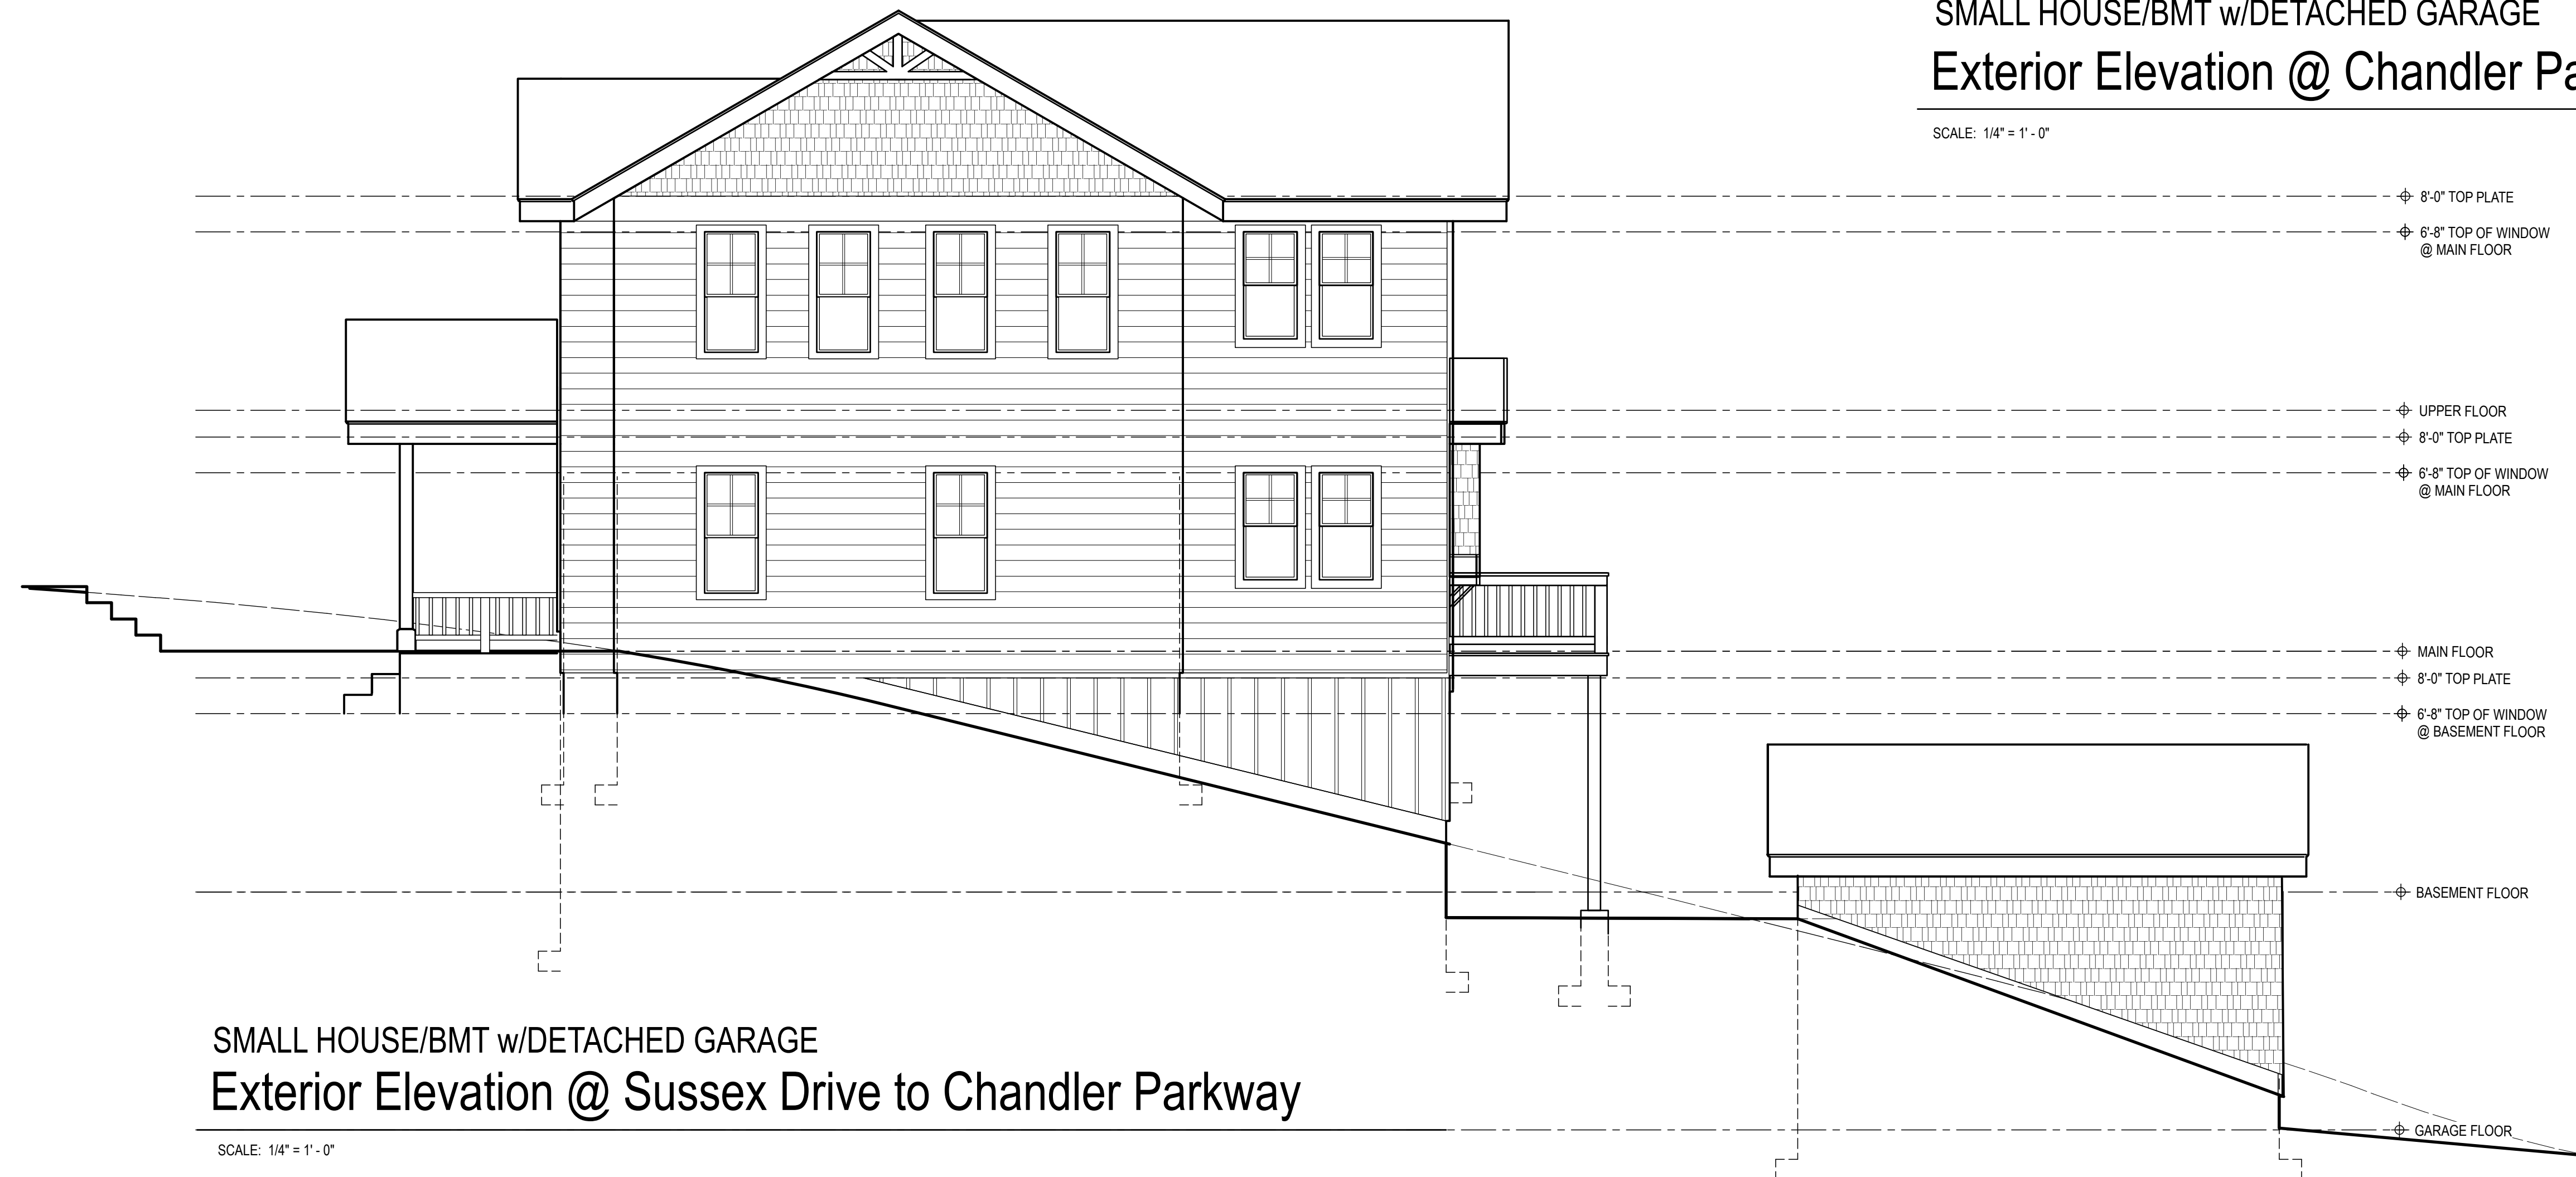

SMALL HOUSE/BMT w/DETACHED GARAGE
 Exterior Elevation @ Sussex Drive to Chandler Parkway

SCALE: 1/4" = 1' - 0"

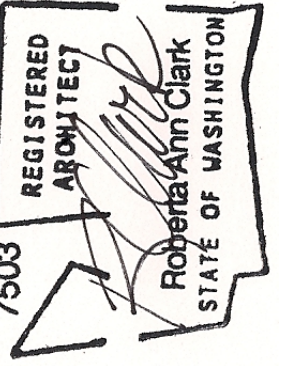

ARBUR NORTH
 Architecture • Interiors
 3847 Road Lake Road, Bellingham, WA 98226
 Phone: 360-671-2550 Fax: 360-671-0878

Barkley Heights
 SMALL HSE 3.0
 Three (3) Bedroom Single Family Residence w/Detached Garage
 Bellingham, Washington 98226

Single Family Res.
 SMALL HSE 3.0
**EXTERIOR
 ELEVATIONS**

JOB NO. 1807.03
 DATE: DESIGN REVIEW 12/30/20
 REVISIONS:

DRAWN BY: RAC

A4.1