
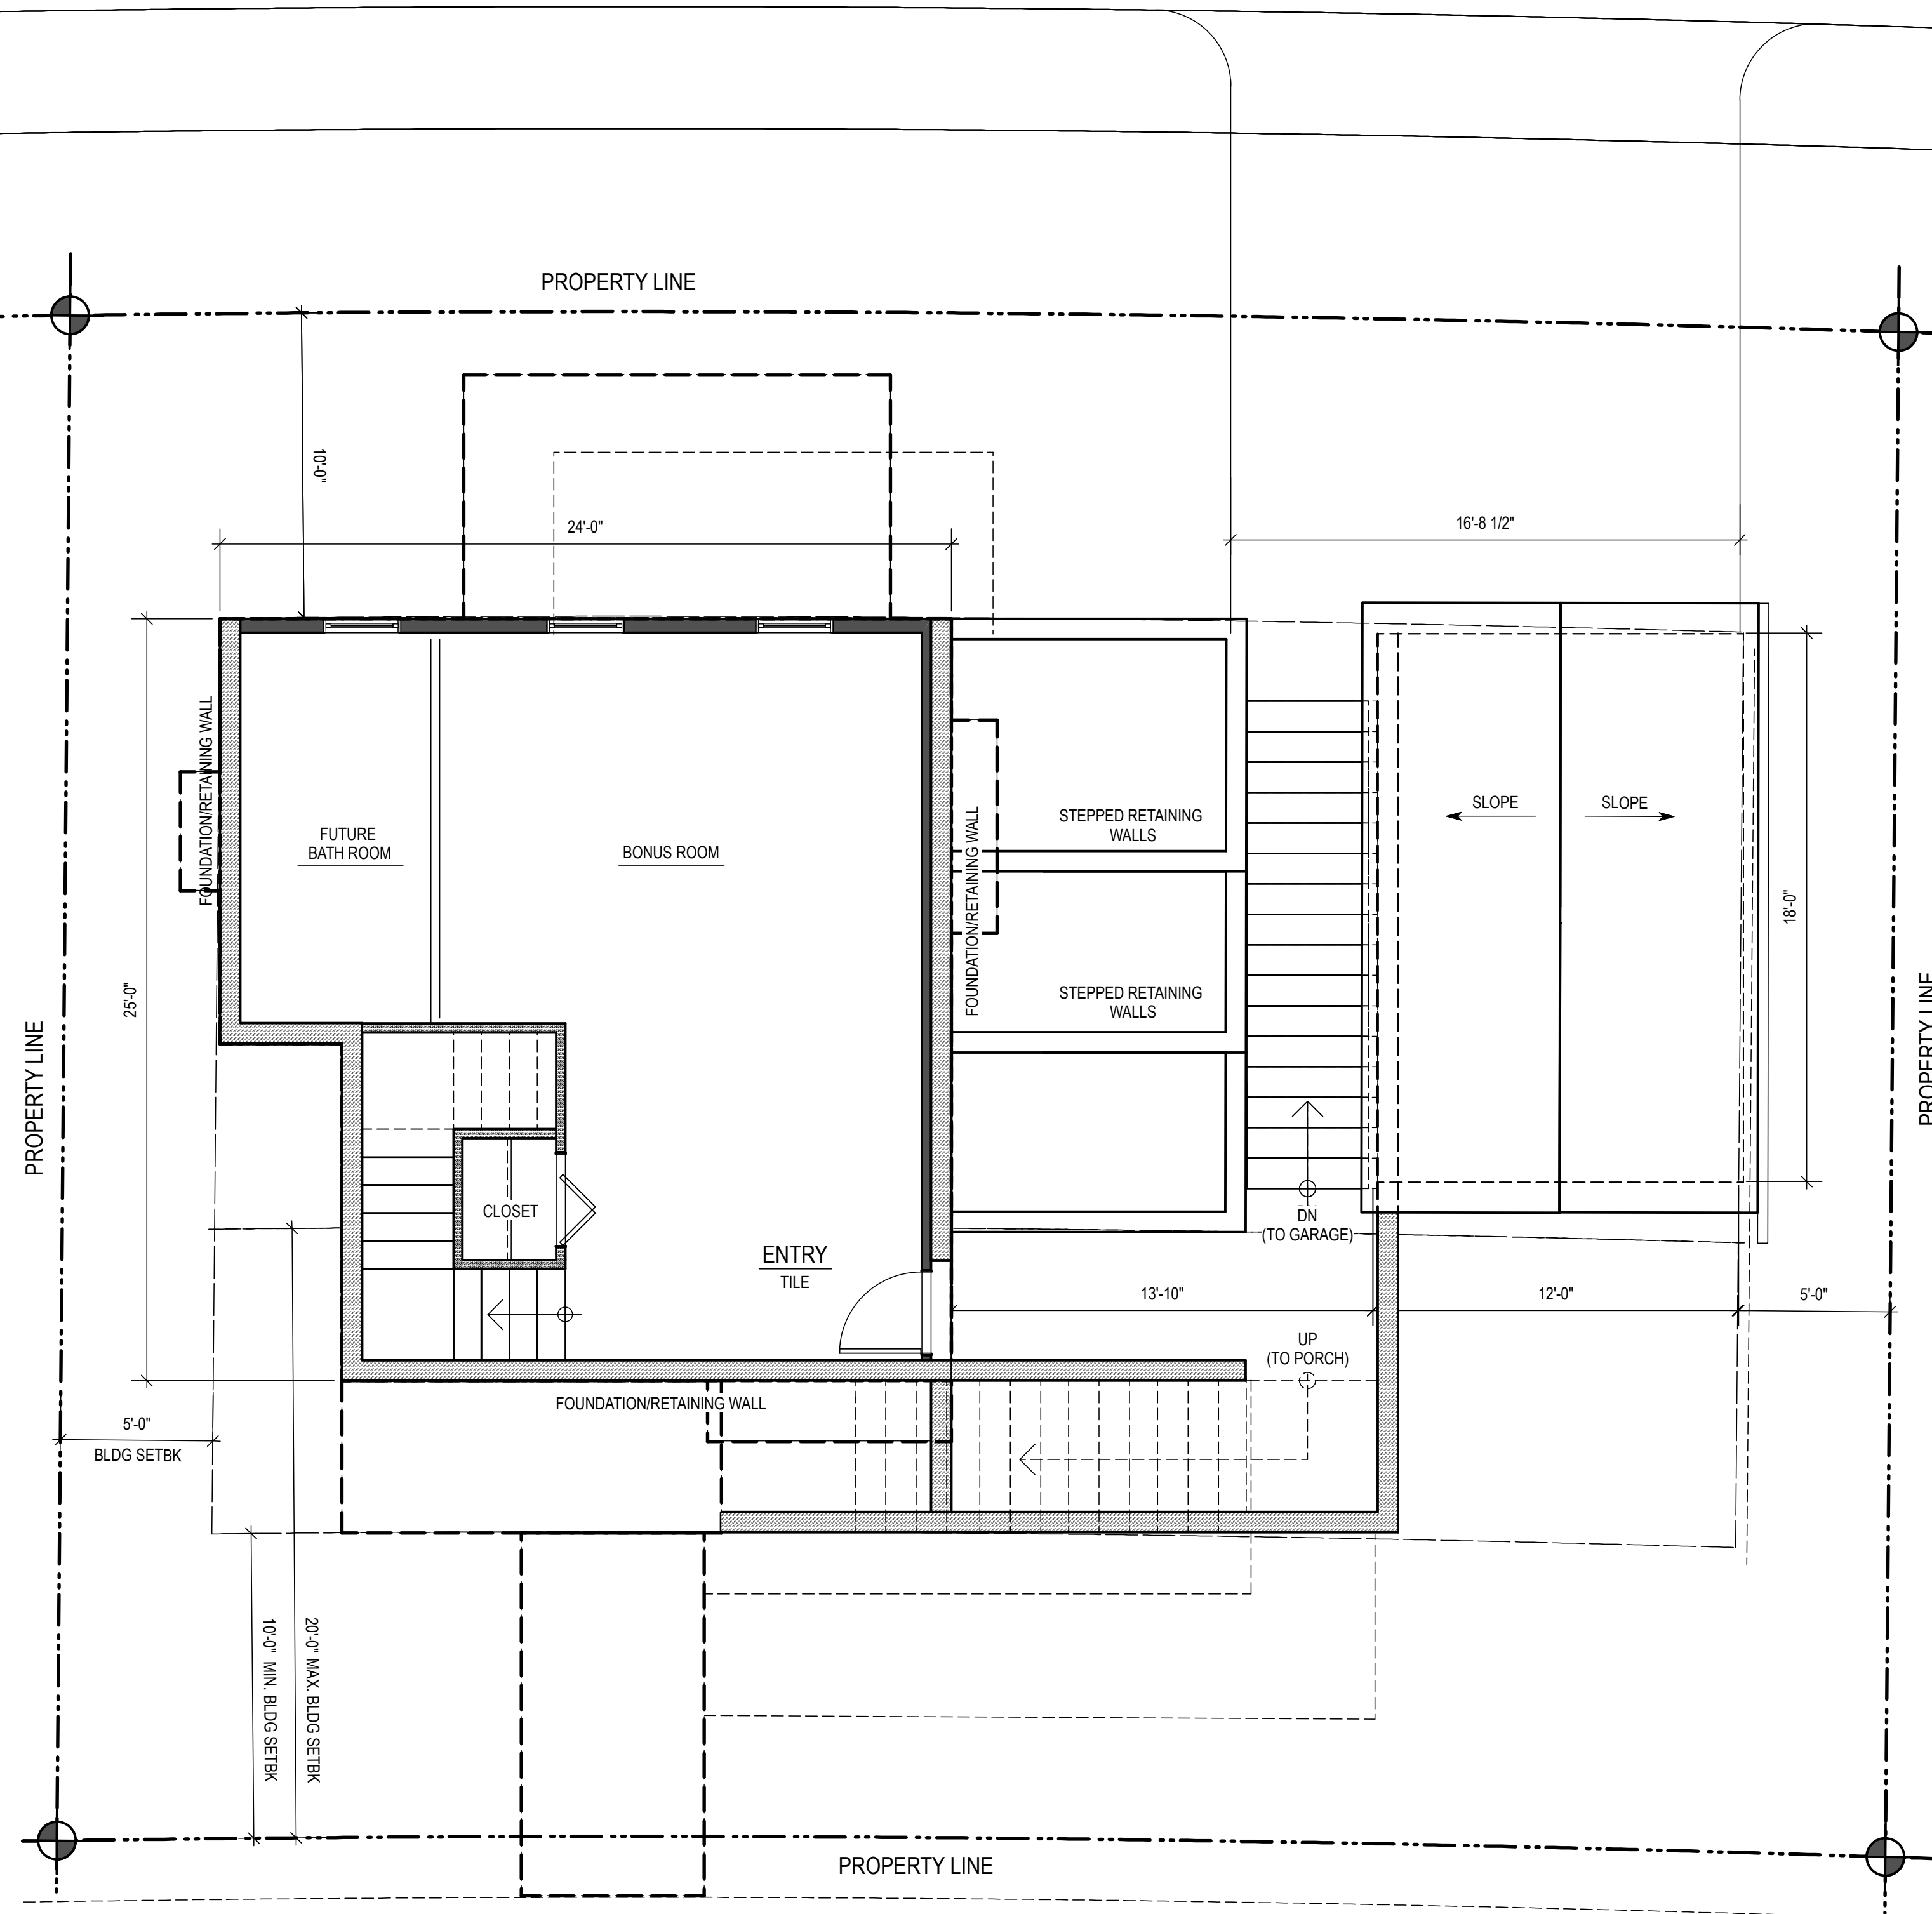


SUSSEX DRIVE

SUSSEX DRIVE

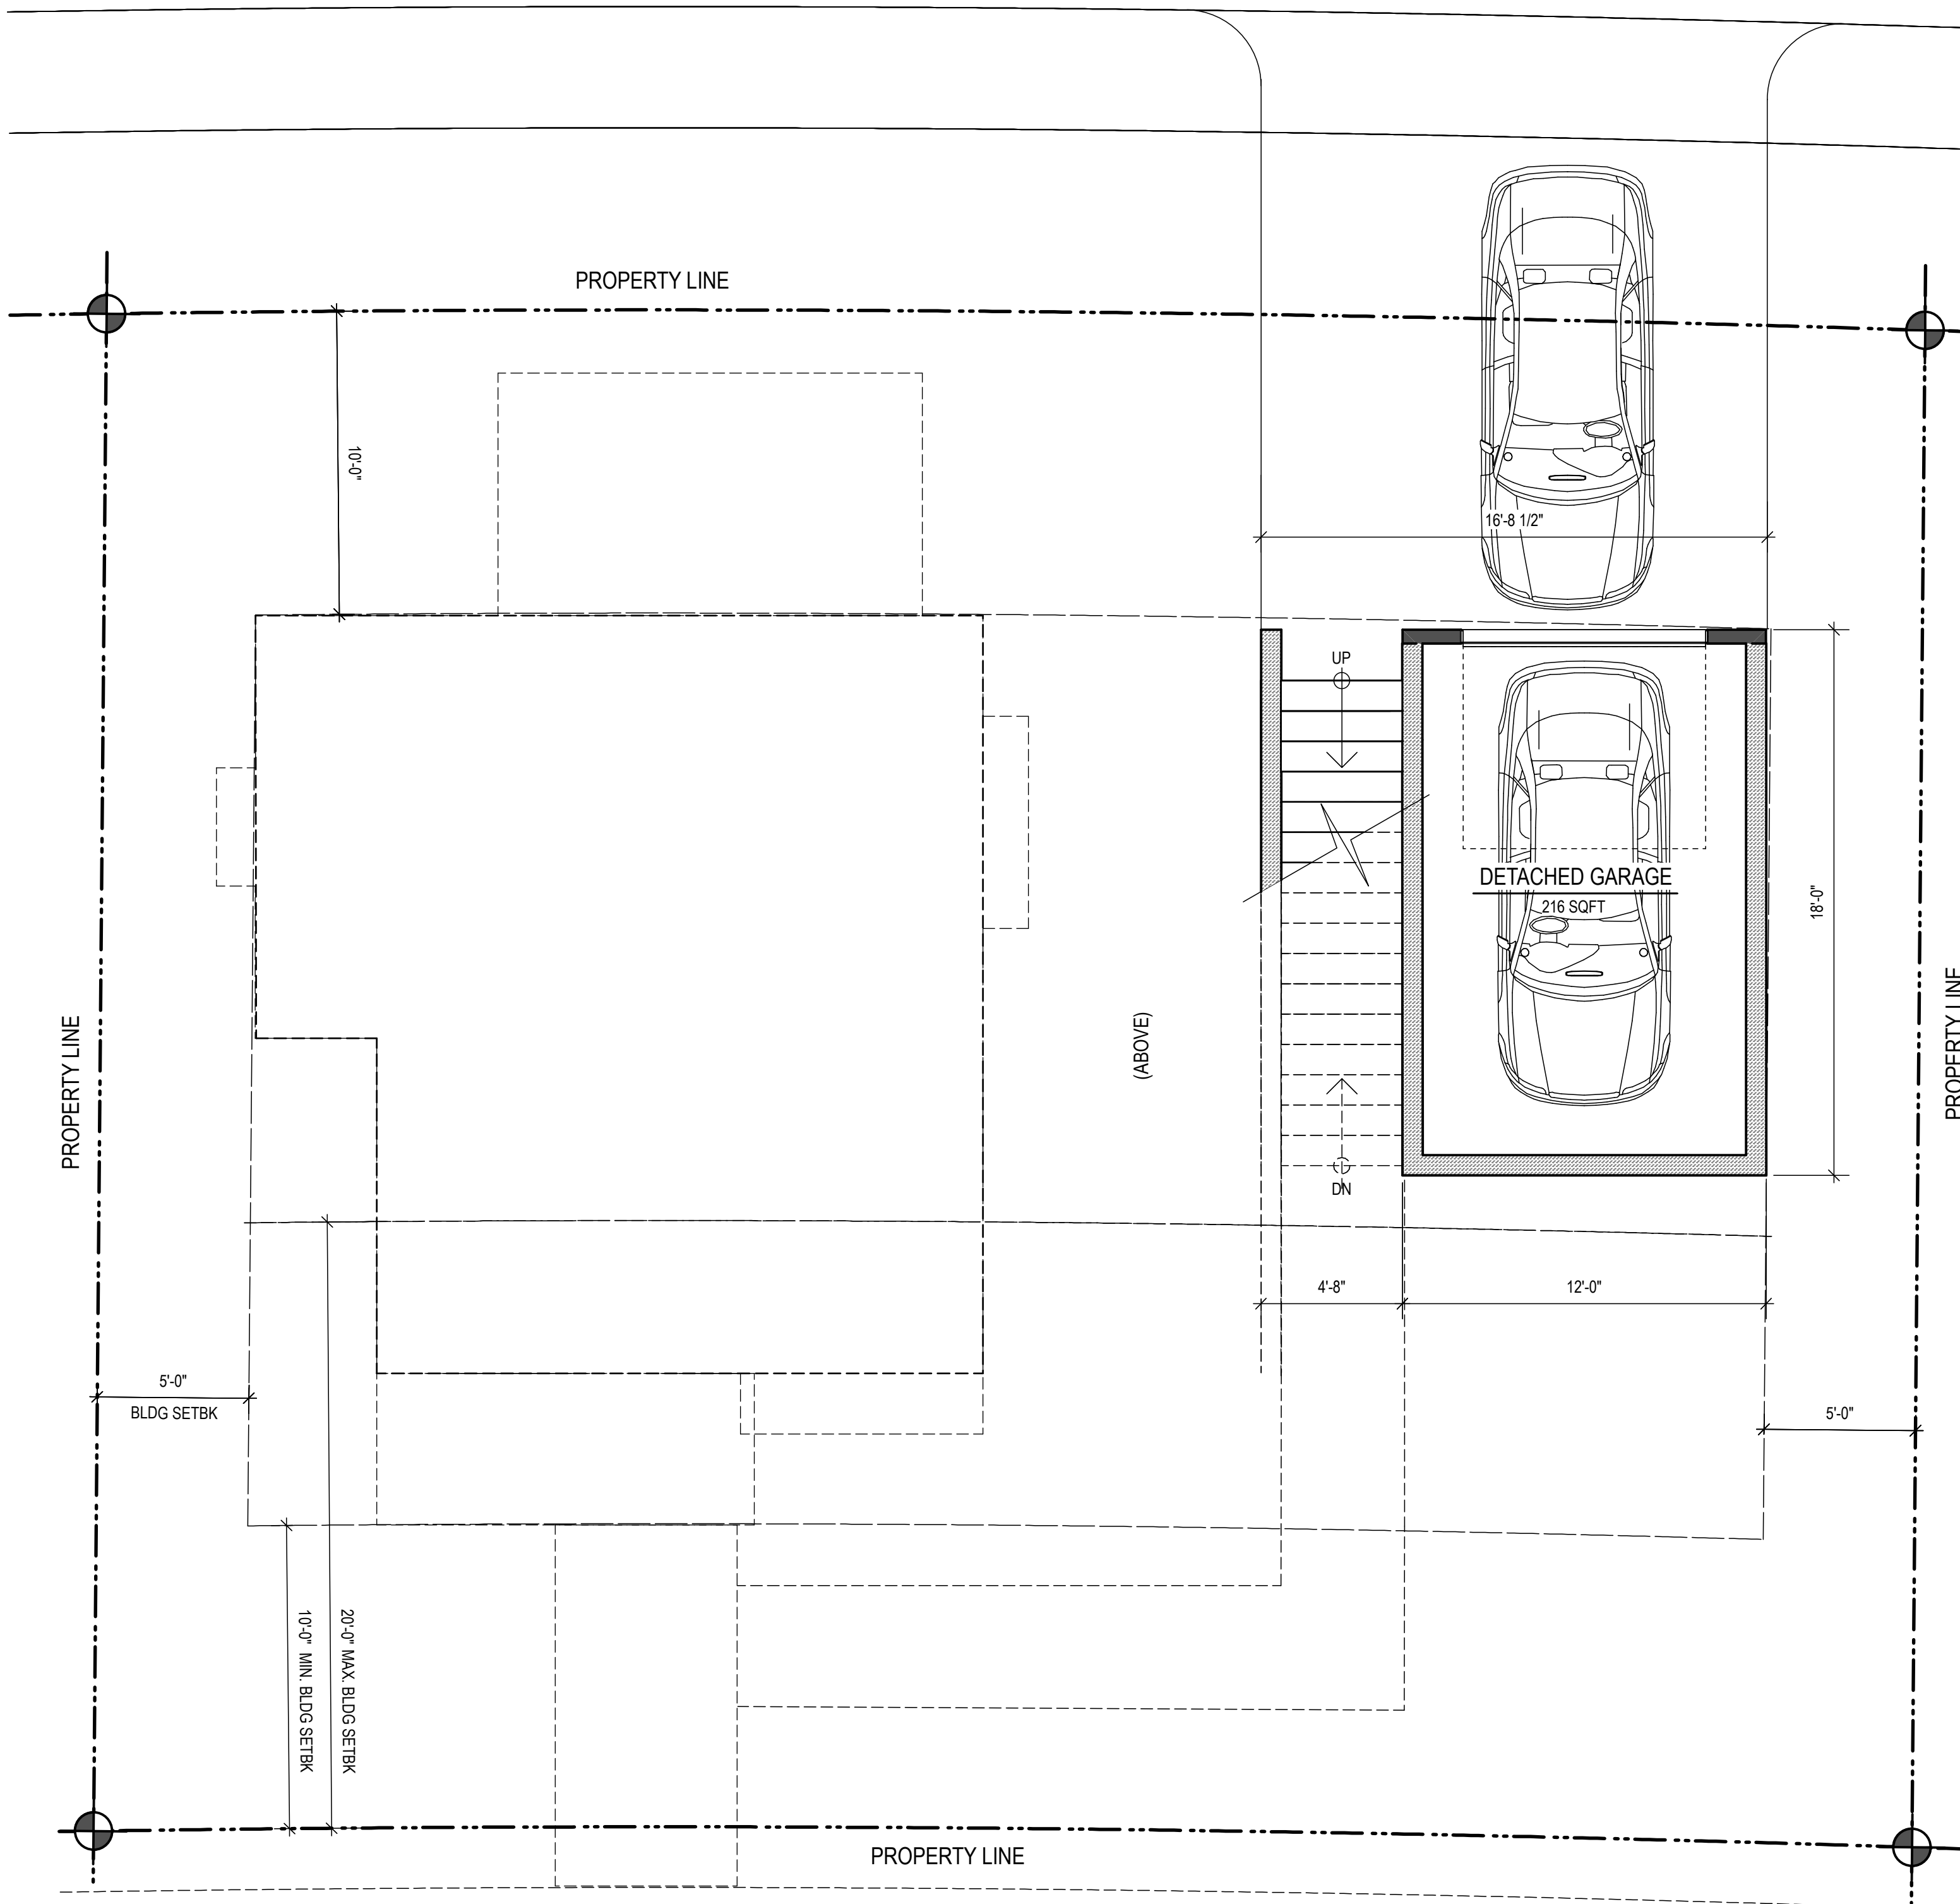

CHANDLER PARKWAY

CHANDLER PARKWAY

SMALL HOUSE/BASEMENT w/DETACHED GARAGE  
 Detached Garage @ Sussex Drive - 2.0


SMALL HOUSE/BASEMENT w/DETACHED GARAGE  
 Basement Floor Plan/Lower Entry - 2.0

TOTAL FLOOR AREA: 216 SQ. FT.

TOTAL FLOOR AREA: 556 SQ. FT.

SCALE: 1/4" = 1'-0"

SCALE: 1/4" = 1'-0"

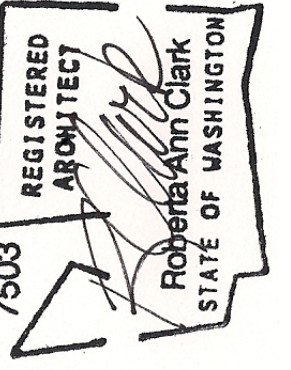

**ARBUR NORTH**  
 Architecture • Interiors  
 3847 Road Lake Road, Bellingham, WA 98226  
 Phone: 360-671-2550 Fax: 360-671-0878


**Barkley Heights**  
 SMALL HSE 2.0  
 Two (2) Bedroom Single Family Residence w/Detached Garage  
 Bellingham, Washington 98226

SMALL HOUSE 2.1  
 w/DETACHED GARAGE  
 BASEMENT LEVEL  
 & GARAGE FL PLANS  
 JOB NO. 1807.03  
 DATE: DESIGN REVIEW 12/29/20  
 REVISIONS:

DRAWN BY: RAC

A2.0



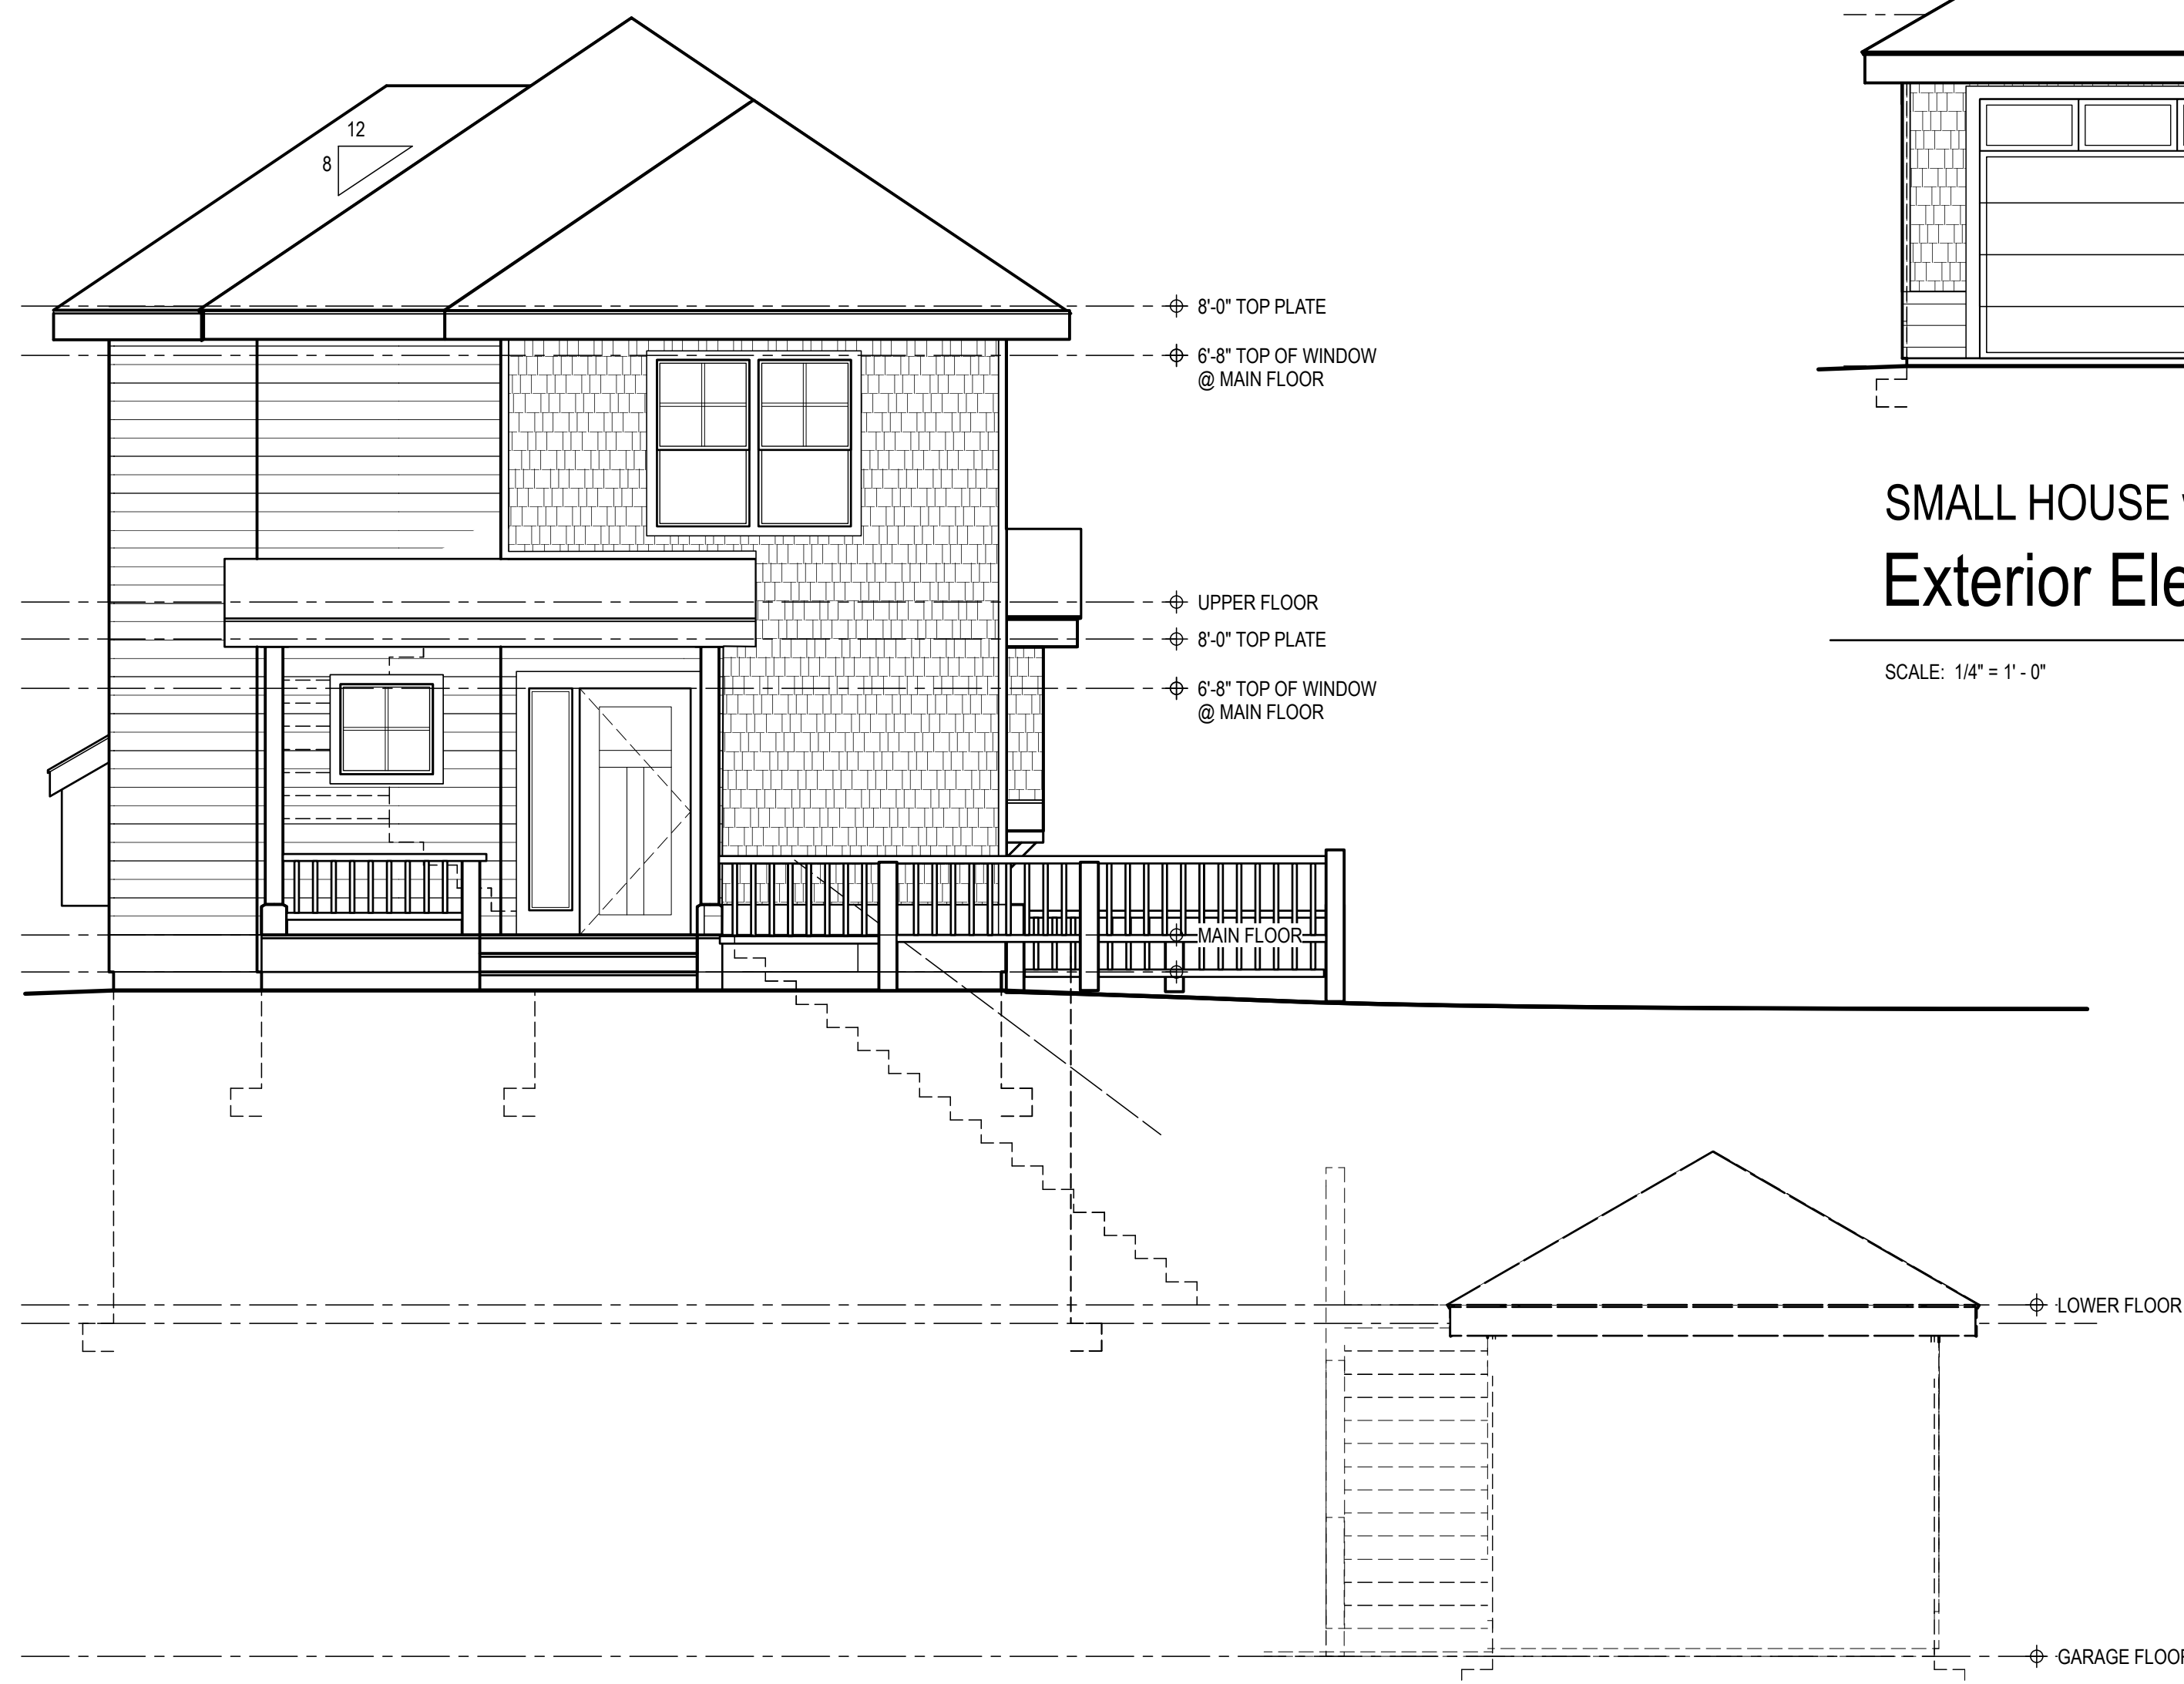


SMALL HOUSE w/DETACHED GARAGE  
 Exterior Elevation @ Chandler Parkway Drive

SCALE: 1/4" = 1' - 0"



SMALL HOUSE w/DETACHED GARAGE  
 Exterior Elevation @ Sussex Drive

SCALE: 1/4" = 1' - 0"

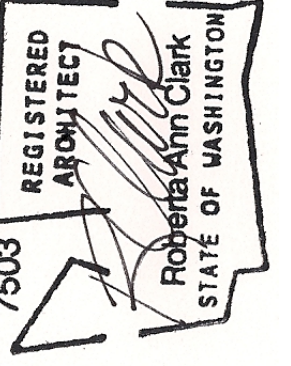

**ARBUR NORTH**  
 Architecture • Interiors  
 3847 Road Lake Road, Bellingham, WA 98226  
 Phone: 360-671-2550 Fax: 360-671-0878

**Barkley Heights**  
 SMALL HSE 2.0  
 Two (2) Bedroom Single Family Residence w/Detached Garage  
 Bellingham, Washington 98226

Single Family Res.  
 SMALL HSE 2.1  
 EXTERIOR  
 ELEVATIONS

JOB NO. 1807.03  
 DATE: DESIGN REVIEW 12/29/20  
 REVISIONS:

DRAWN BY: RAC


**A4.0**




SMALL HOUSE w/DETACHED GARAGE  
 Exterior Elevation @ Sussex Drive to Chandler Parkway

SCALE: 1/4" = 1'-0"

SUSSEX DRIVE

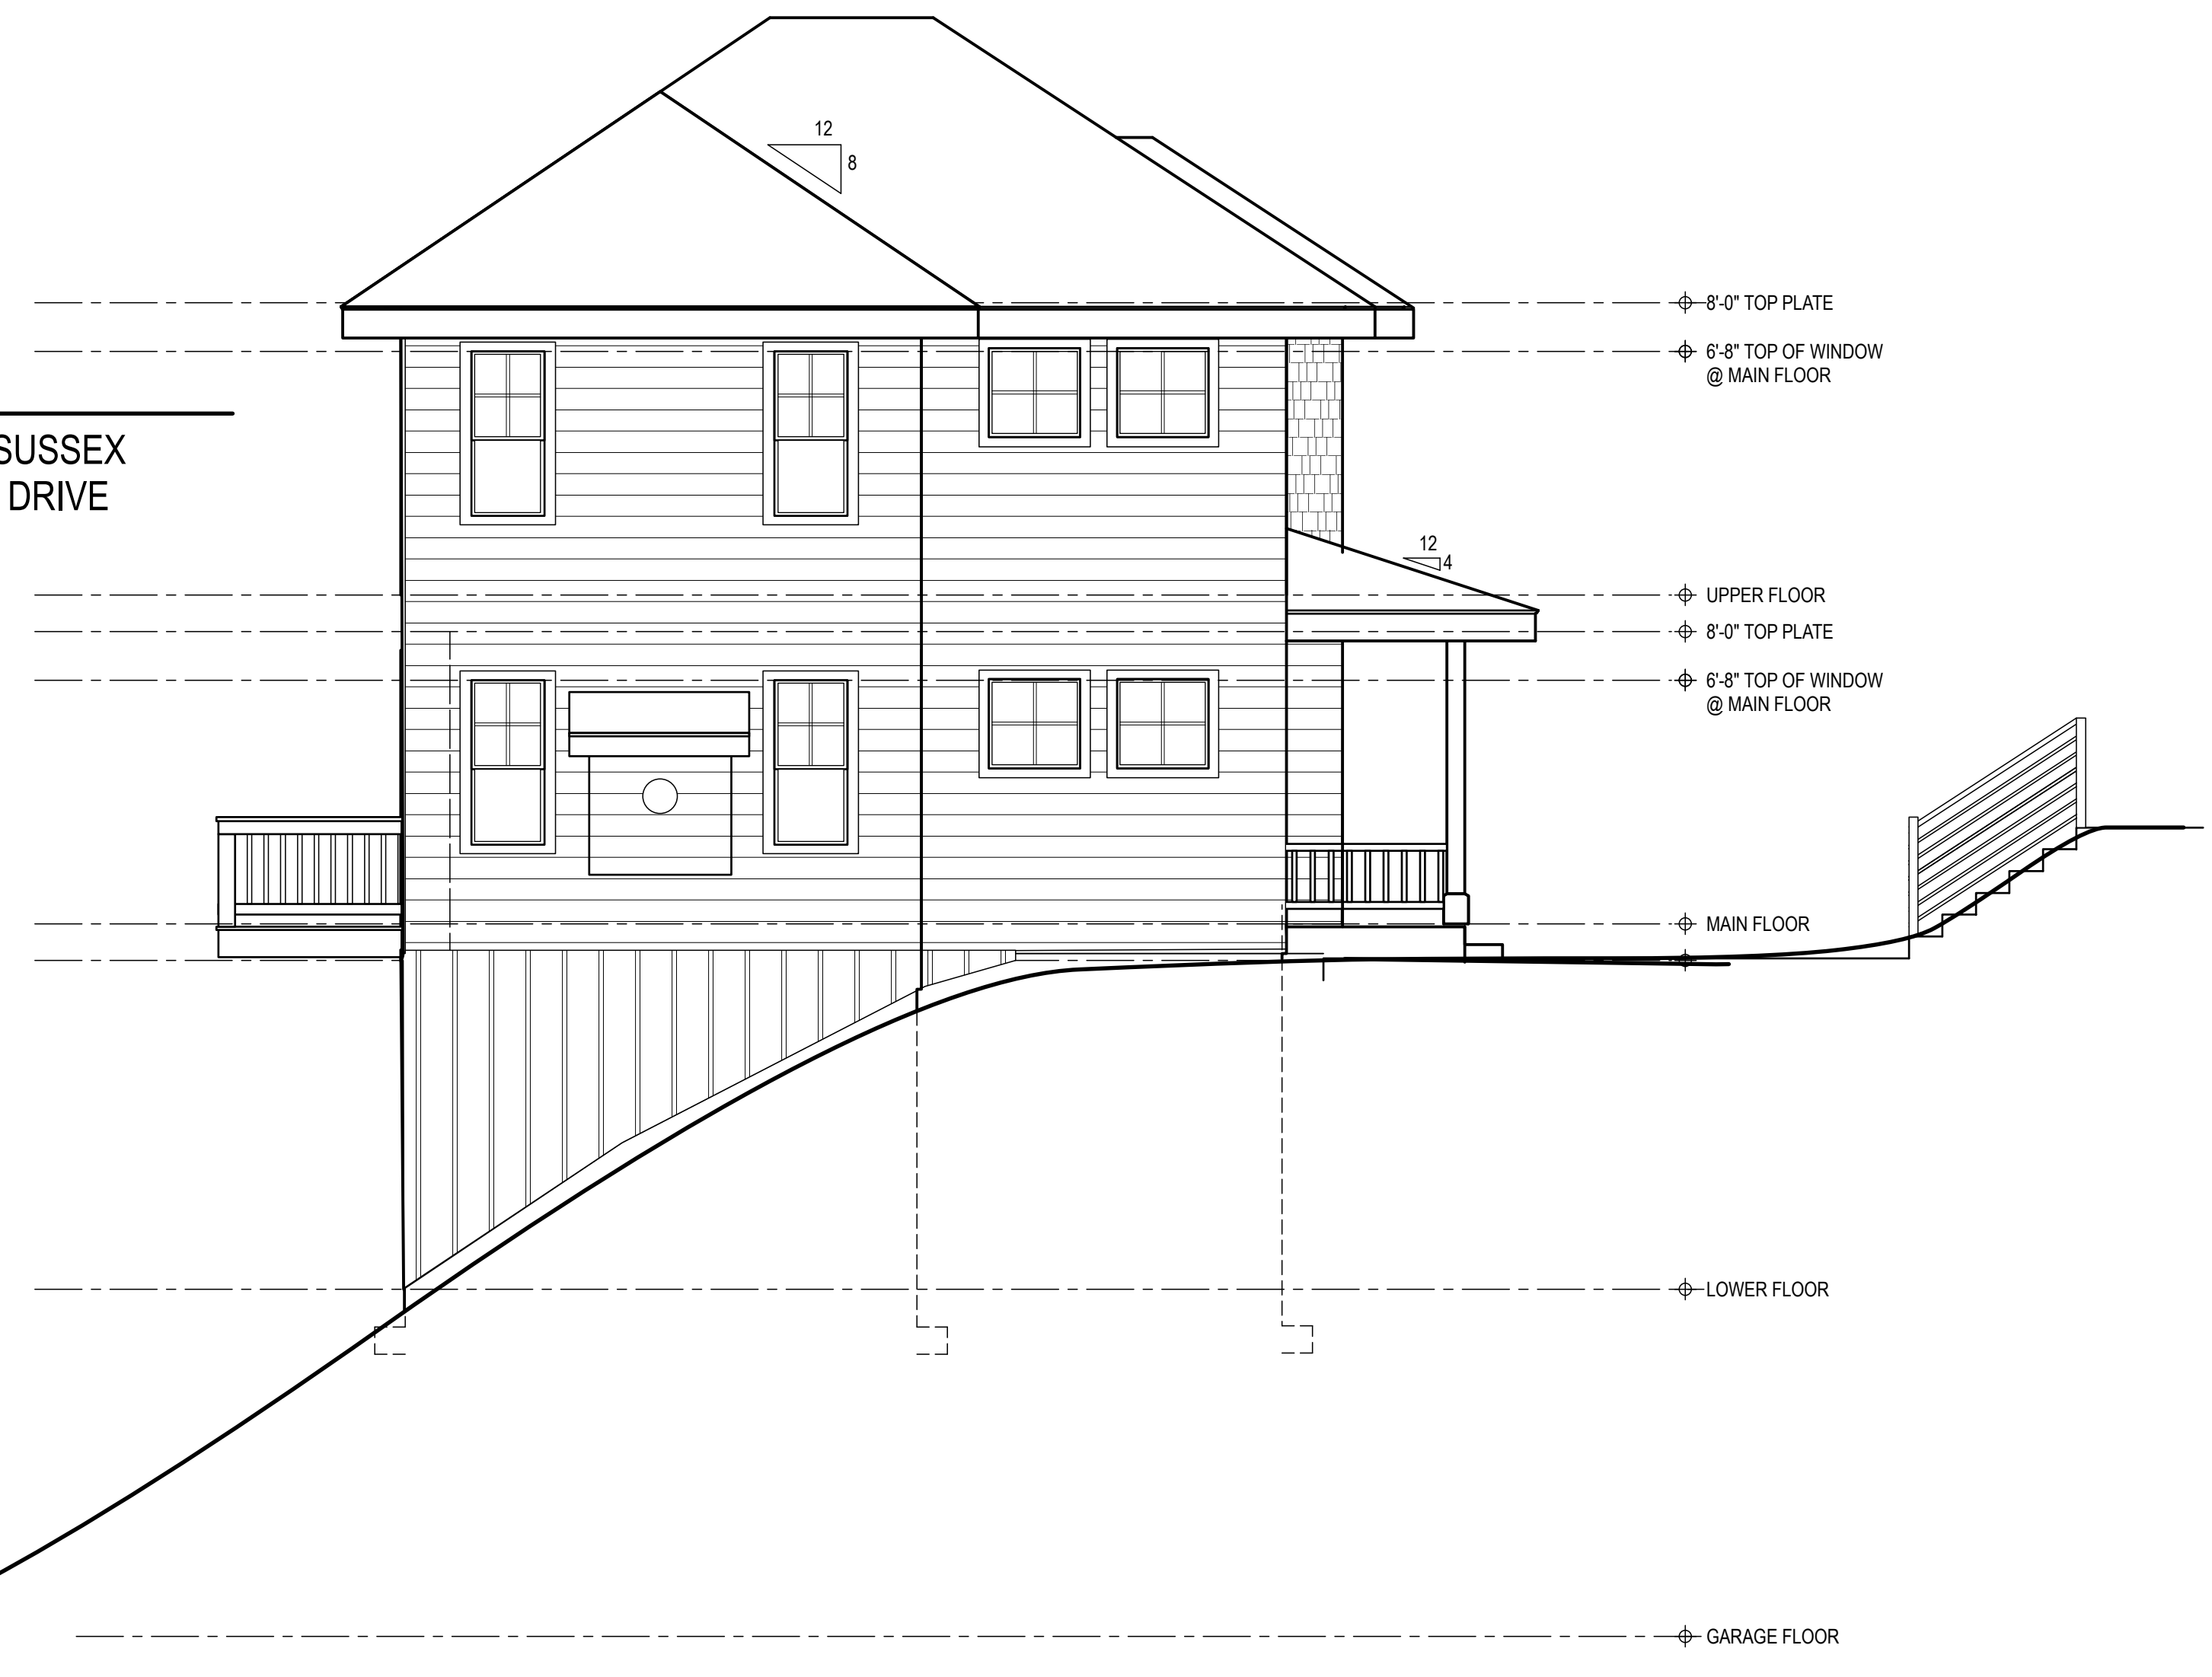

SMALL HOUSE w/DETACHED GARAGE  
 Exterior Elevation @ Sussex Drive to Chandler Parkway

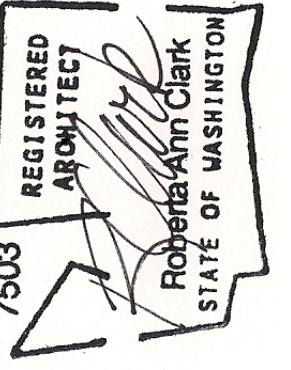

**ARBUR NORTH**  
 Architecture • Interiors  
 3847 Road Lake Road, Bellingham, WA 98226  
 Phone: 360-671-2550 Fax: 360-671-0878

**Barkley Heights**  
 SMALL HSE 2.0  
 Two (2) Bedroom Single Family Residence w/Detached Garage  
 Bellingham, Washington 98226

Single Family Res.  
 SMALL HSE 2.1  
**EXTERIOR ELEVATIONS**

JOB NO. 1807.03  
 DATE: DESIGN REVIEW 12/29/20

REVISIONS:

DRAWN BY: RAC

**A4.1**