


0:\2021\21002 Cordata Park - Phase 2 Drawings\Drawing Sheets\C1.0 Site Plan.dwg
Nov-01-22 3:15pm

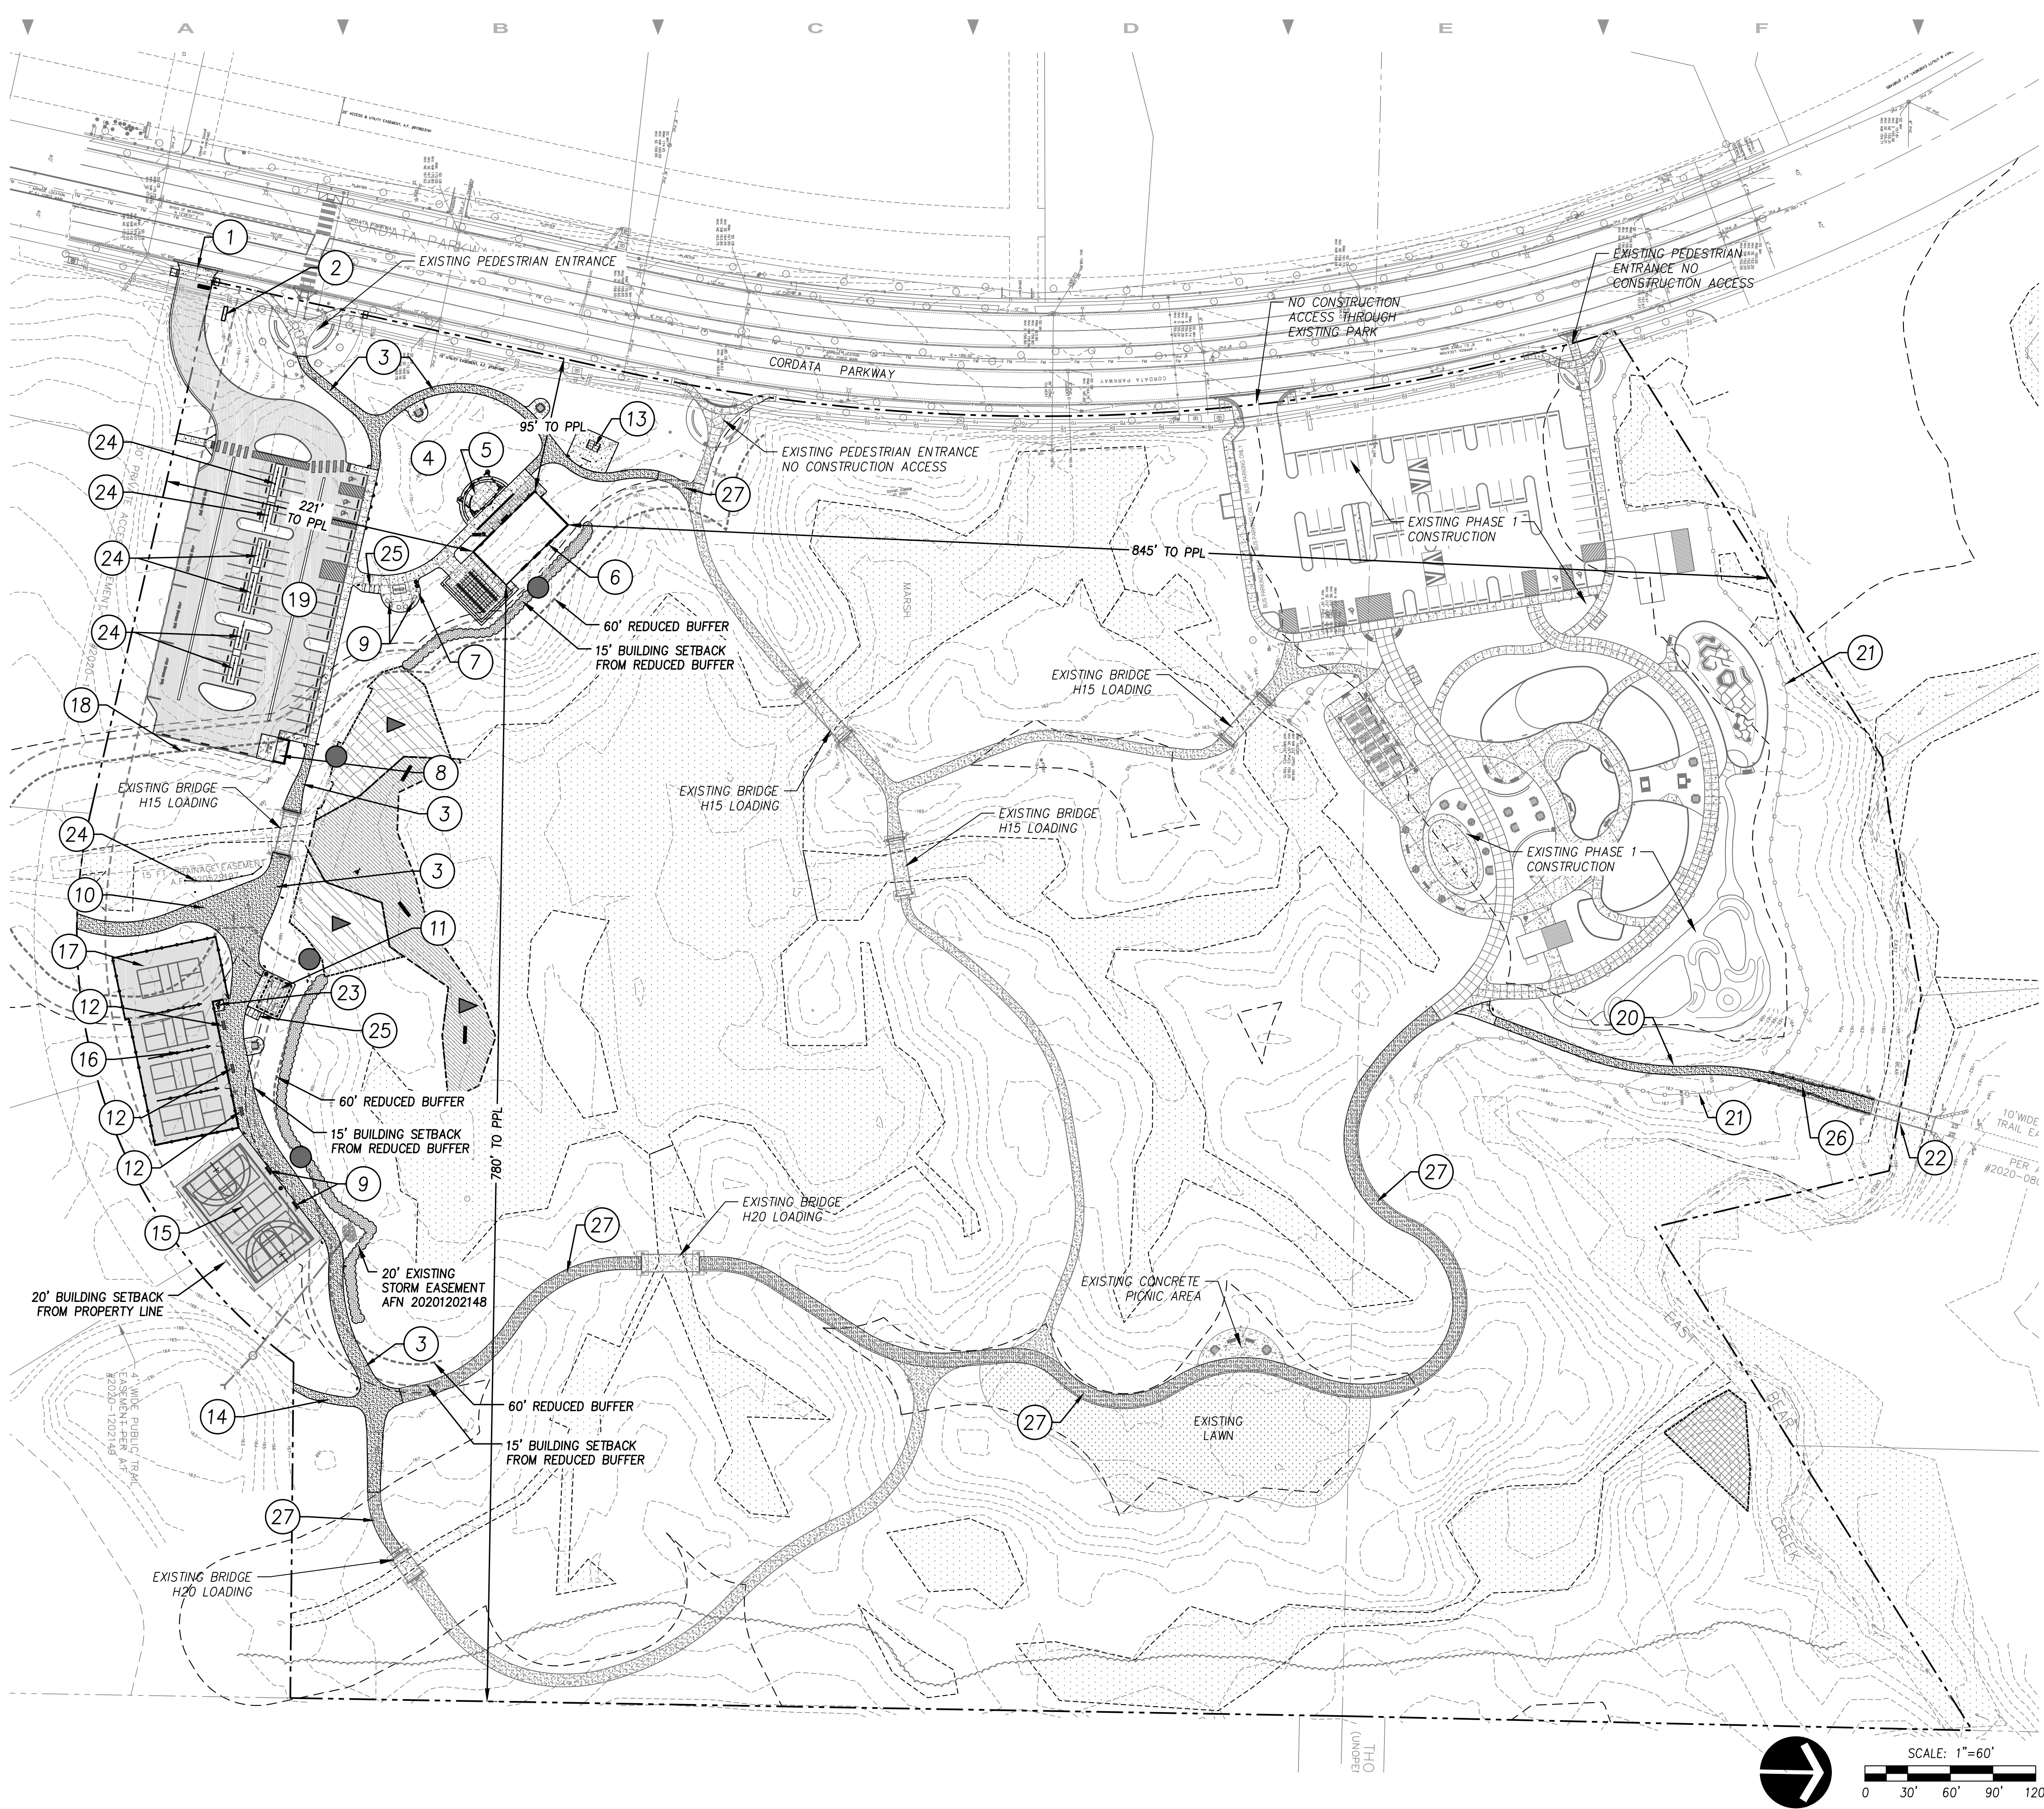

Key Notes

- | KEY | NOTE |
|-----|--|
| 1 | DRIVEWAY SECTION
DETAIL 2/C5.4 |
| 2 | PARK IDENTIFICATION SIGN - SOUTH ENTRANCE
DETAIL 1/C6.5 |
| 3 | CRUSHED LIMESTONE TRAIL
DETAIL 5/C5.1 |
| 4 | EVENT LAWN |
| 5 | PERFORMANCE STAGE WITH ALL-WEATHER COVER
SHEET C5.9 |
| 6 | PARK PAVILION
SERIES A,M,E,P,S SHEETS |
| 7 | OUTDOOR GATHERING AREA |
| 8 | SOLID WASTE ENCLOSURE
SHEET C5.5 |
| 9 | PARK BENCH - BACKLESS
DETAILS 3,4/C5.2 |
| 10 | EMERGENCY VEHICLE ACCESS
CRUSHED LIMESTONE SURFACING, DETAIL 5/C5.1 |
| 11 | PICNIC SHELTER - 16' x 24'
SERIES A,S,E SHEETS |
| 12 | PARK BENCH WITH BACK
DETAILS 1,2/ SHEET C5.2 |
| 13 | SKATE DOT
DETAIL 10/C5.1 |
| 14 | SOUTH TRAIL EXTENSION
C7 SERIES DRAWINGS |
| 15 | BASKETBALL COURT
SHEET C5.6 |
| 16 | PICKLEBALL COURTS
SHEET C5.7, C5.8 |
| 17 | HANDICAP ACCESSIBLE PICKLEBALL COURT |
| 18 | BIOSWALE
SHEET C3.0 |
| 19 | PARKING LOT |
| 20 | NORTH TRAIL EXTENSION
C7 SERIES DRAWINGS |
| 21 | EXISTING, TWO RAIL MITIGATION FENCE |
| 22 | EXISTING BEAR CREEK BRIDGE |
| 23 | DRINKING FOUNTAIN
SHEETS C5.3, C4.0, C4.1 |
| 24 | TWO RAIL FENCE
DETAIL 3/C5.3 |
| 25 | BICYCLE RACK
DETAIL 1/C5.3 |
| 26 | GEOCELL WALL WITH HANDRAIL
SEE C7 SERIES DRAWINGS & DETAILS |
| 27 | EXISTING LIMESTONE TRAIL USED FOR CONSTRUCTION ACCESS |

Legend

- | | | |
|--|---|-----------------|
| | CEMENT CONCRETE PAVEMENT | 1,2,3,4
C5.0 |
| | CRUSHED LIMESTONE TRAIL | 5
C5.1 |
| | HMA - SEE SHEETS C1.1-C1.2
SITE KEYNOTES FOR CLASS | 4,5
C5.0 |

EXISTING LIMESTONE TRAIL

SURFACE MOUNT PICNIC TABLE 4/C5.3

SURFACE MOUNT HCA PICNIC TABLE 4/C5.3

SIGN, TYP. - SEE SIGNAGE AND STRIPING PLAN (SHEET C6.0)

NATIVE ROSE HEDGE PLANTING APPROX. LOCATION - SEE MITIGATION PLAN - SHEET MP1.0

WETLAND BUFFER ENHANCEMENT AREA APPROX. LOCATION - SEE MITIGATION PLAN - SHEET MP1.0

WETLAND ENHANCEMENT AREA APPROX. LOCATION - SEE MITIGATION PLAN - SHEET MP1.0

NORTHERN BUFFER ENHANCEMENT AREA APPROX. LOCATION - MITIGATION PLAN - SHEET MP1.0

HABITAT FEATURE (4) - SEE SECTION 5.4 MITIGATION PLAN
 NGPA WETLAND LIMIT SIGNS (4) - SEE MITIGATION PLAN AND DETAIL 3/C6.2

Cordata Park- Phase 2


4510 Cordata Parkway
Bellingham, WA 98226

Robert W. Droll
Landscape Architect, PS



4405 7th Avenue SE
Ste. 203
Lacey, WA 98503
(360) 456-3813
E-MAIL: bob@wdroll.com

Landscape Architecture
Site Planning
Environmental Design
Urban Design
Land Planning
Project Management

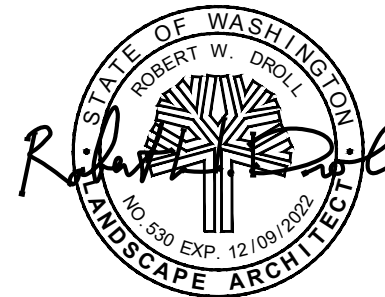

100% BID SUBMITTAL

PROJECT NO. 21002

DRAWING

DESIGNED BY DC

DRAWN BY PV, MW

CHECKED BY BD

REVISION

DATE CHANGE

5

DATE: OCTOBER 28, 2022

Site Plan

C1.0

Sheet ___ of ___

