




2 Level 2 Floor Plan
1/4" = 1'-0"

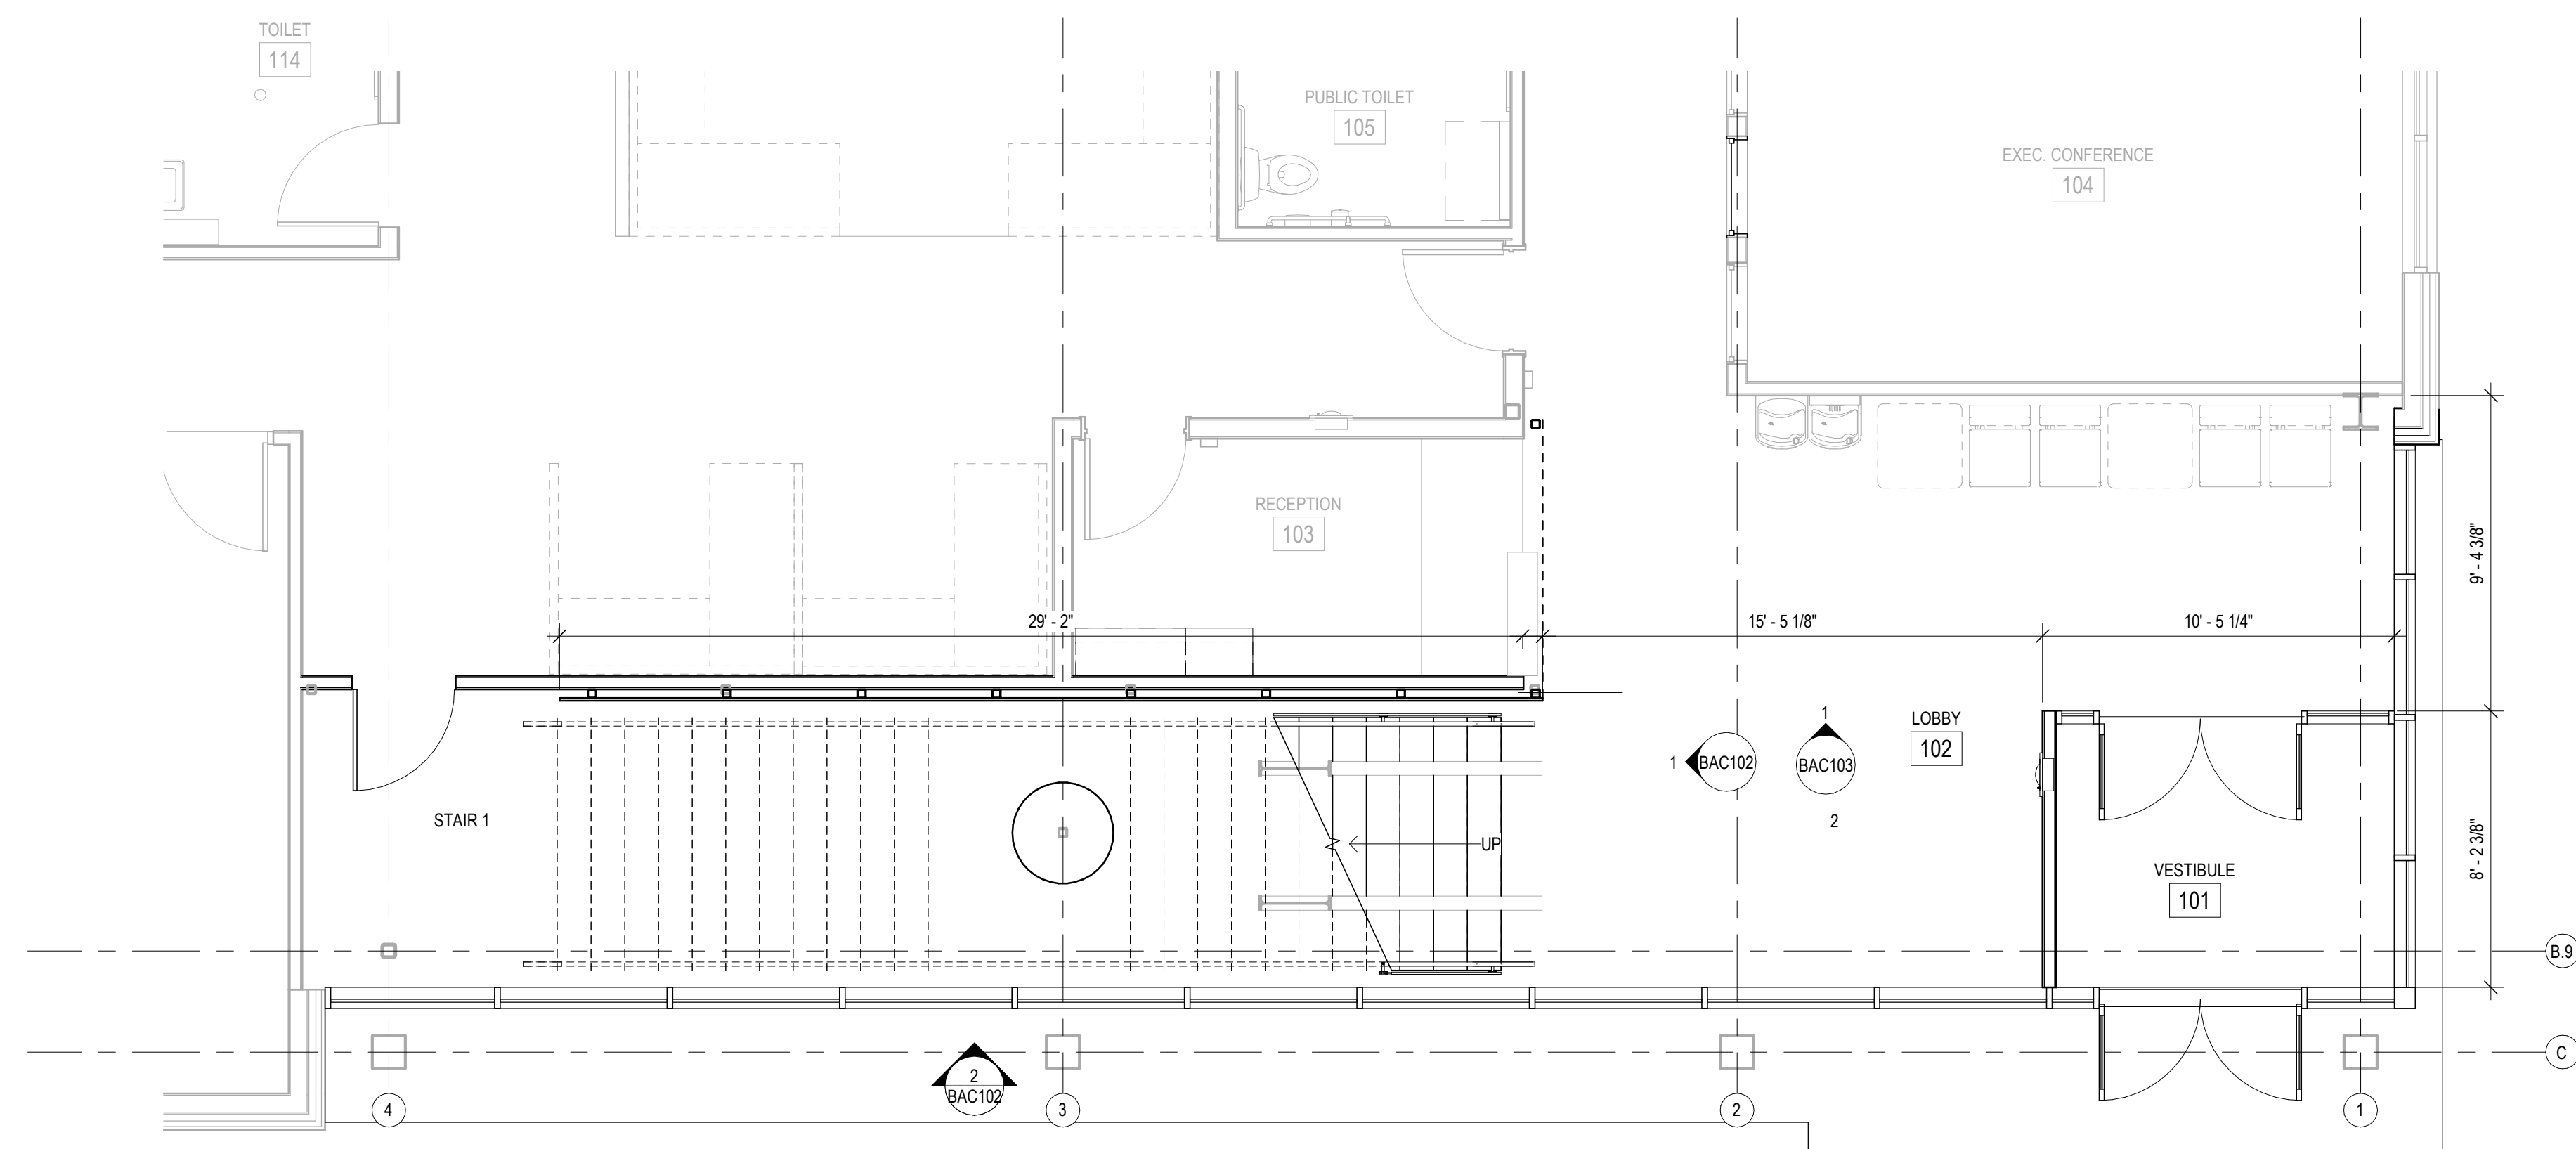


1 Level 1 Floor Plan
1/4" = 1'-0"

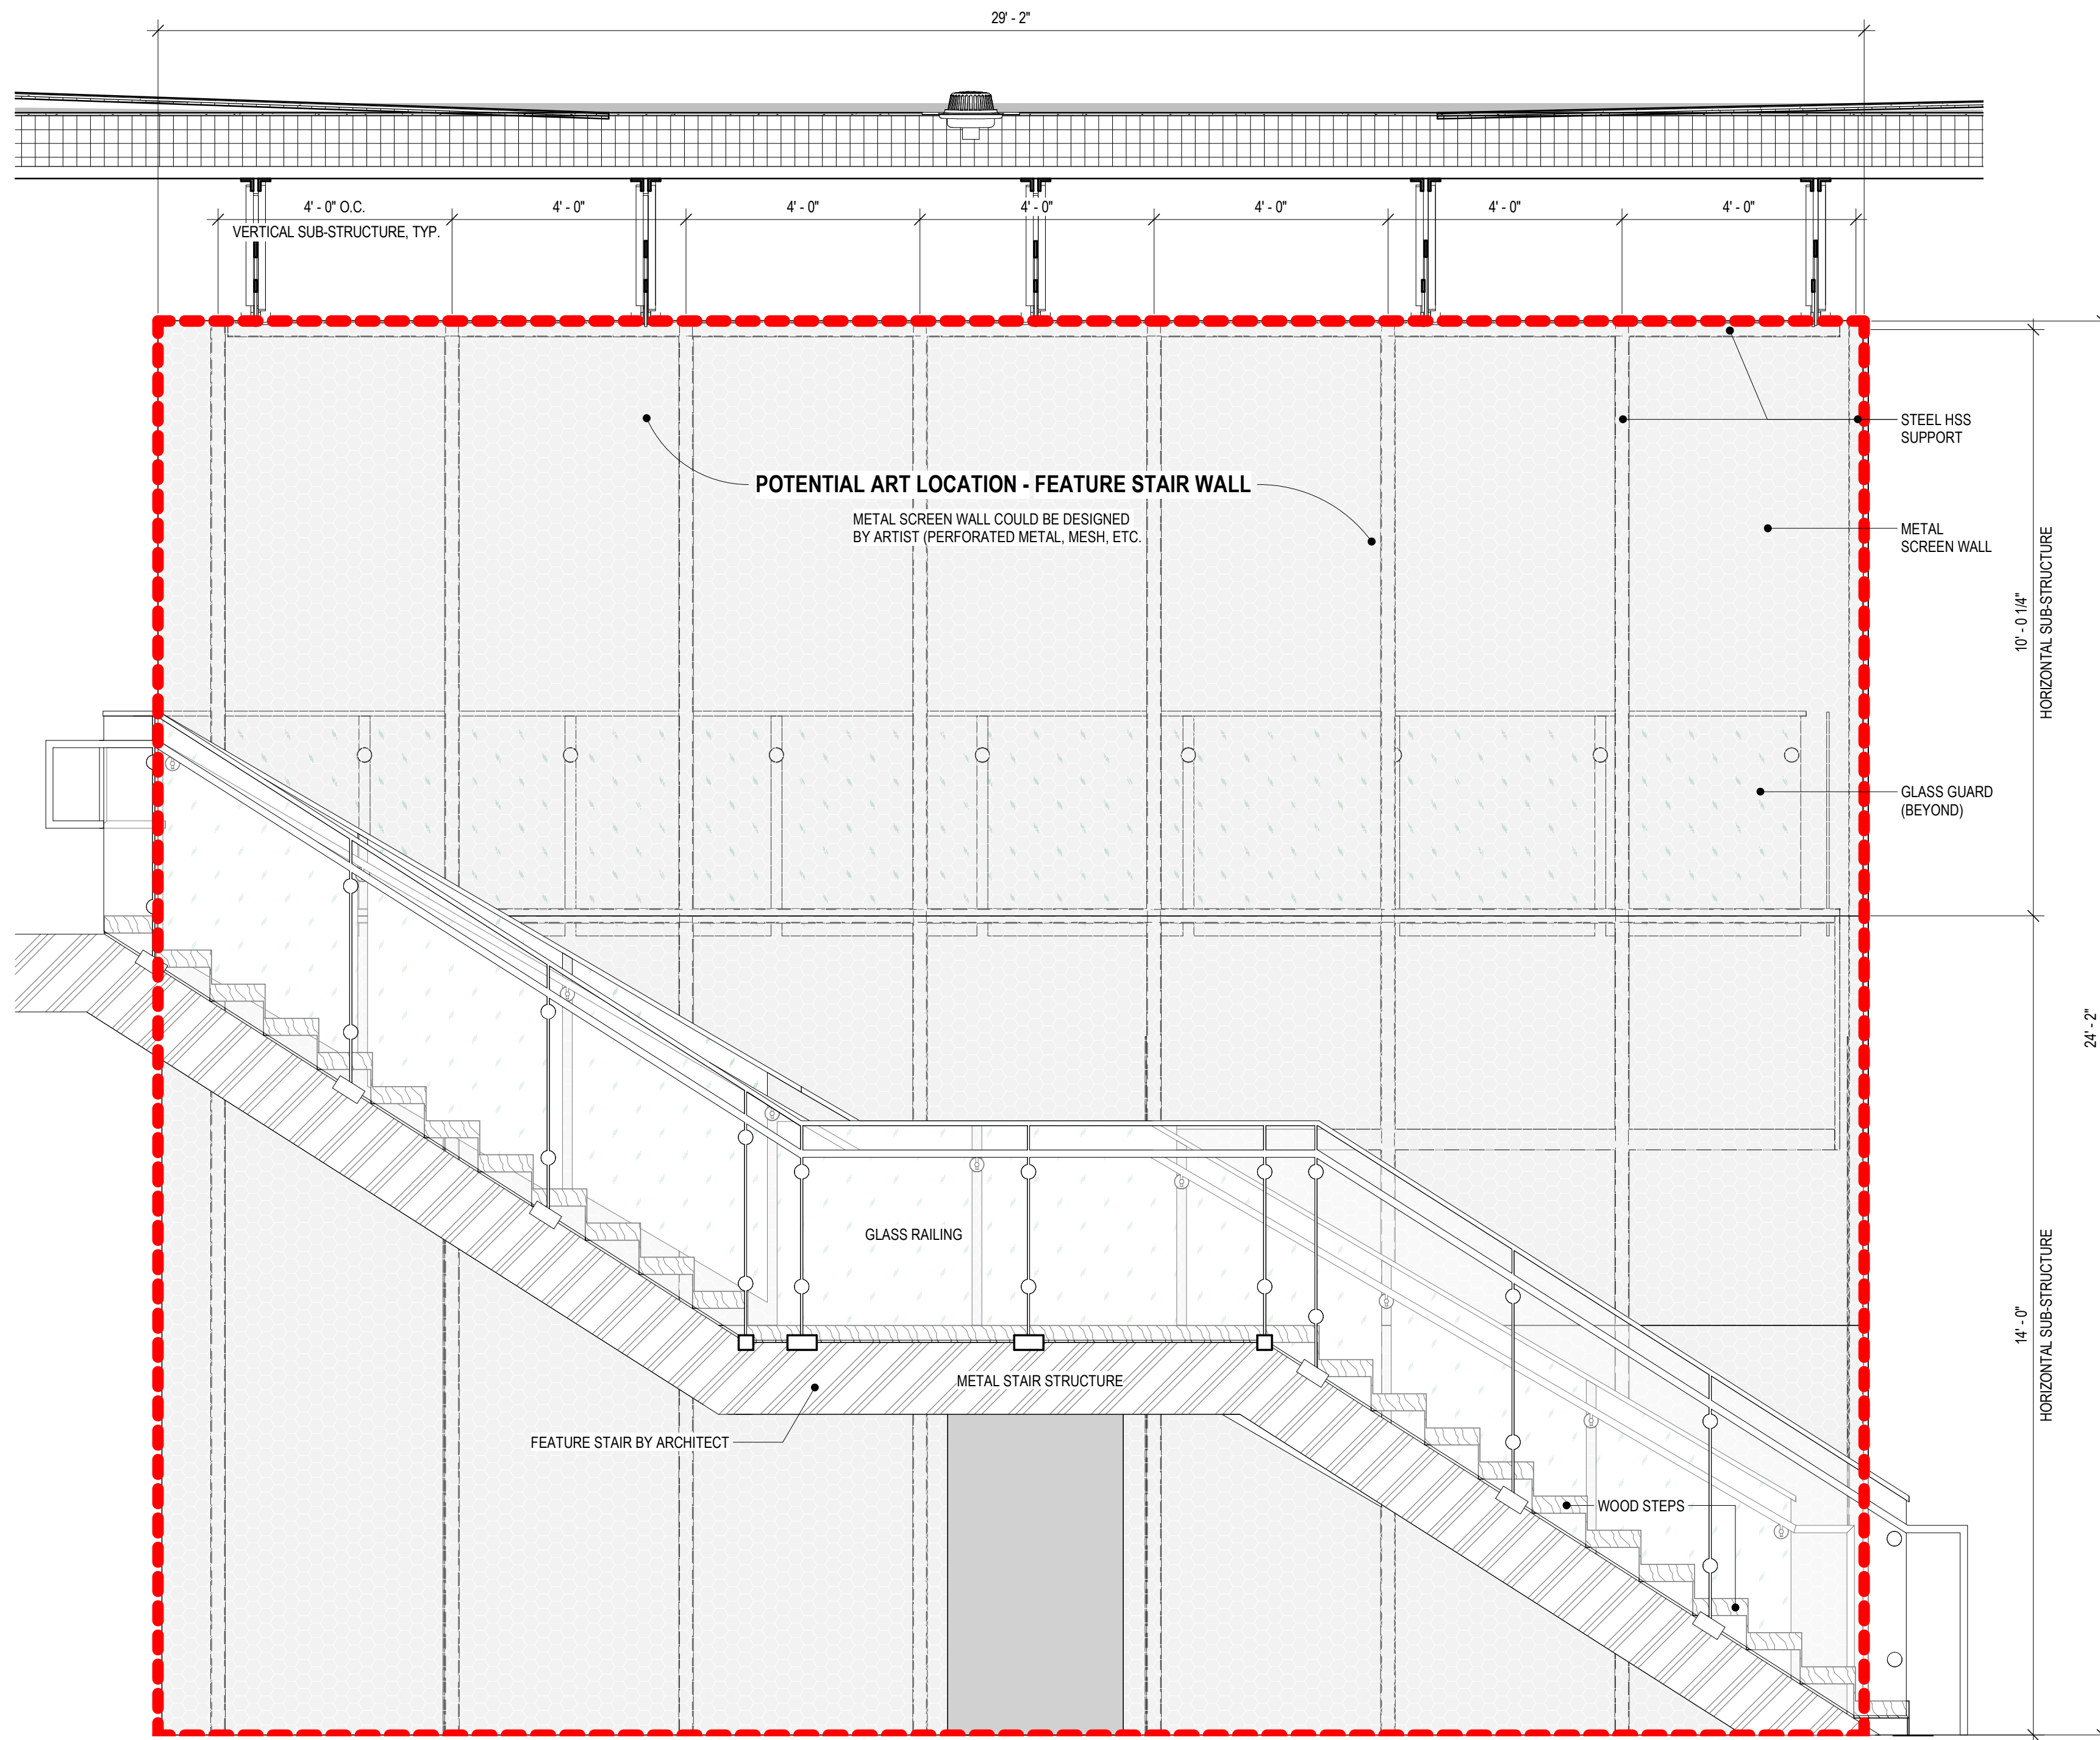


2 Lobby Feature Stair Elevation
1/2" = 1'-0"

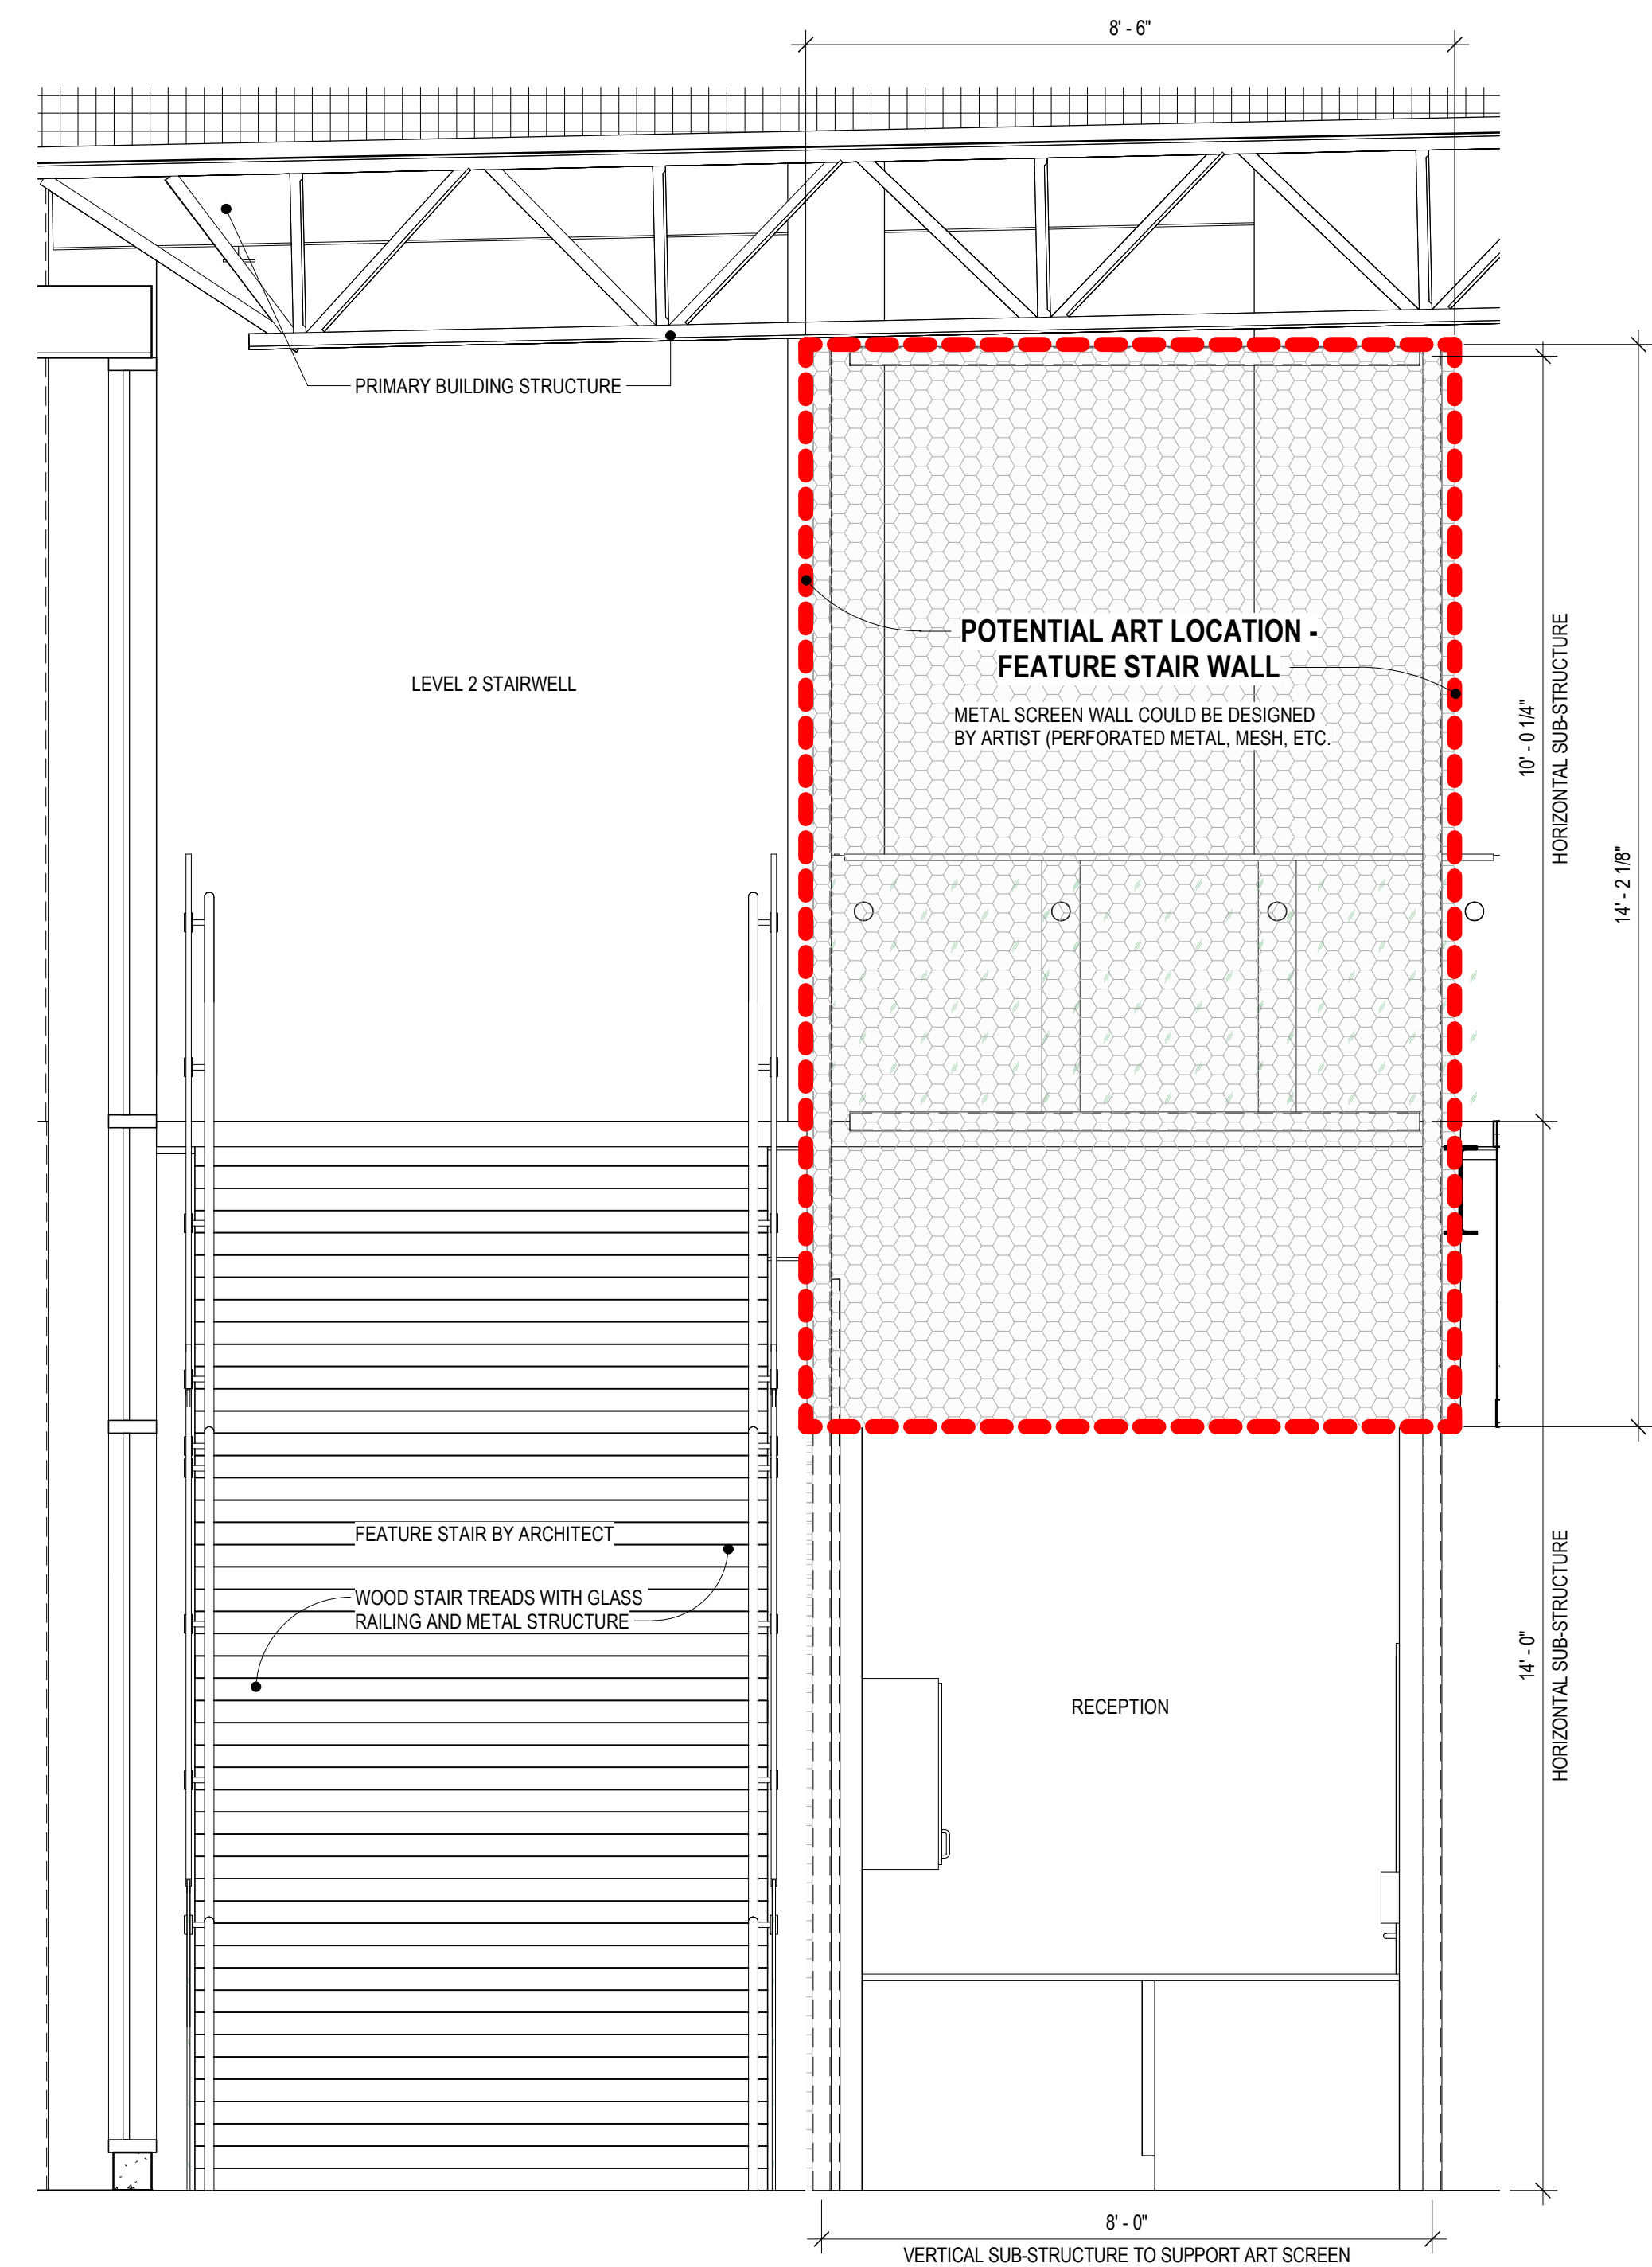

1 Lobby - South Elevation
1/2" = 1'-0"

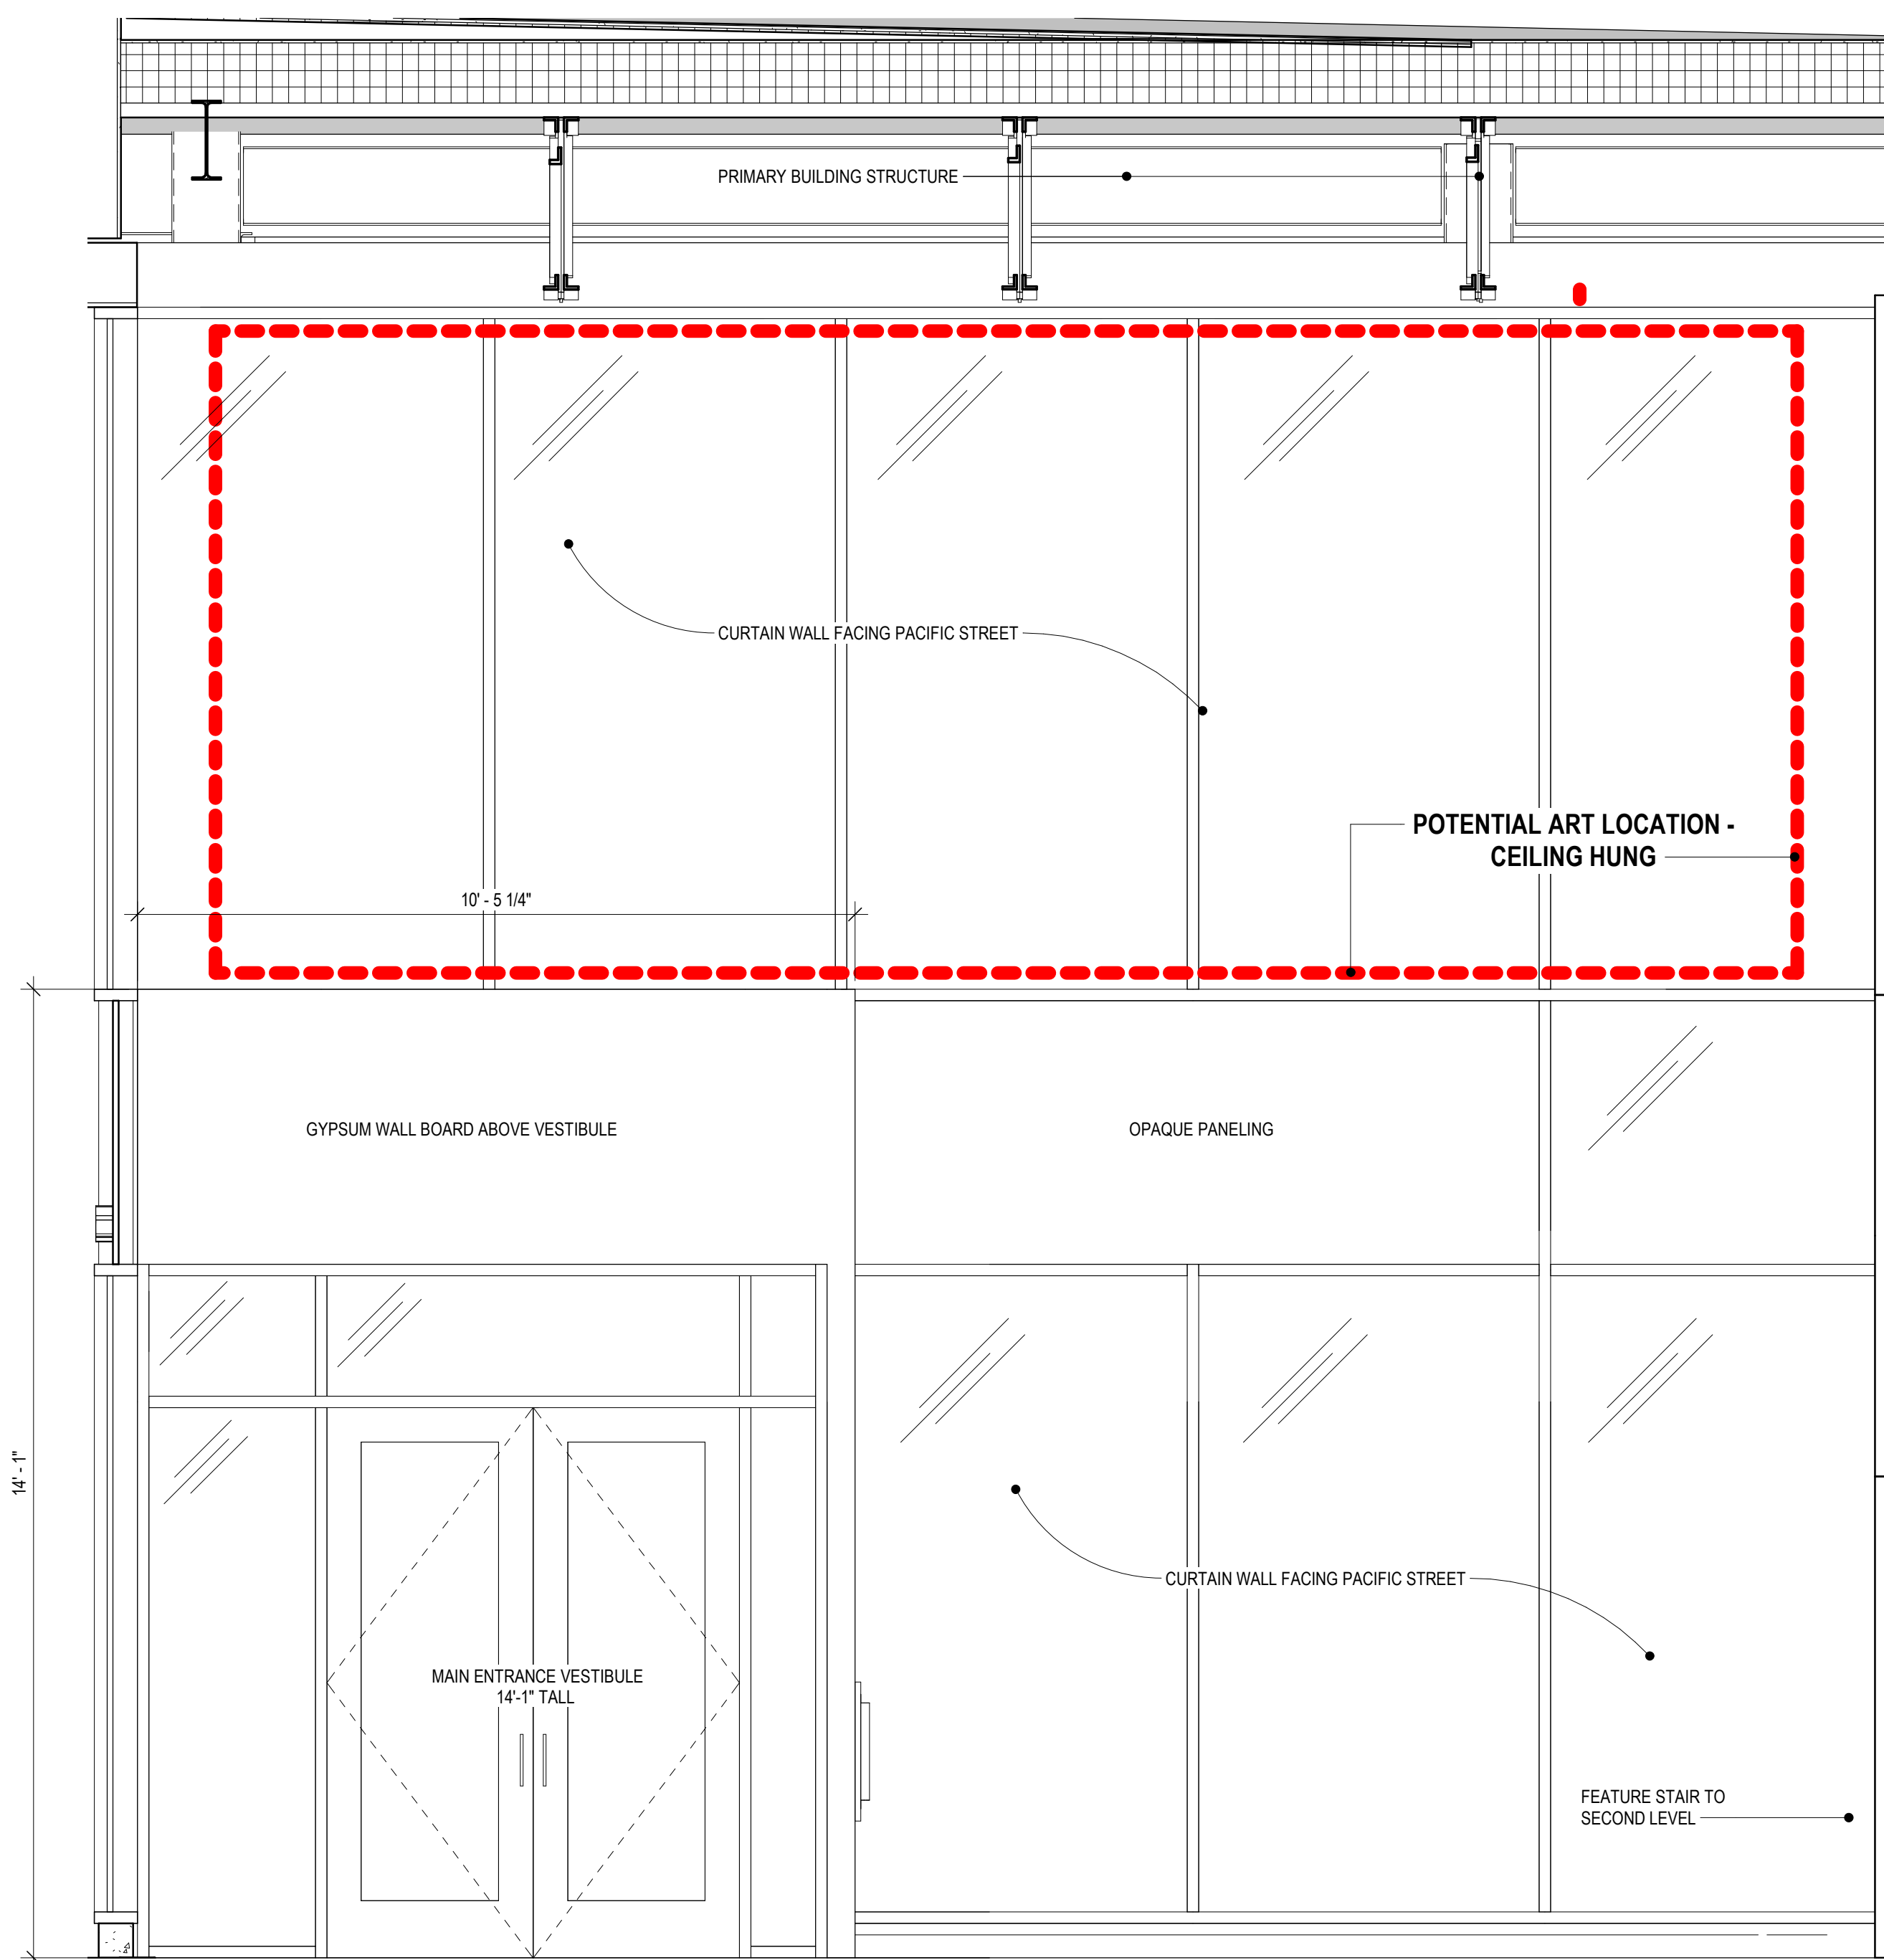

2 Lobby - East Elevation
1/2" = 1'-0"

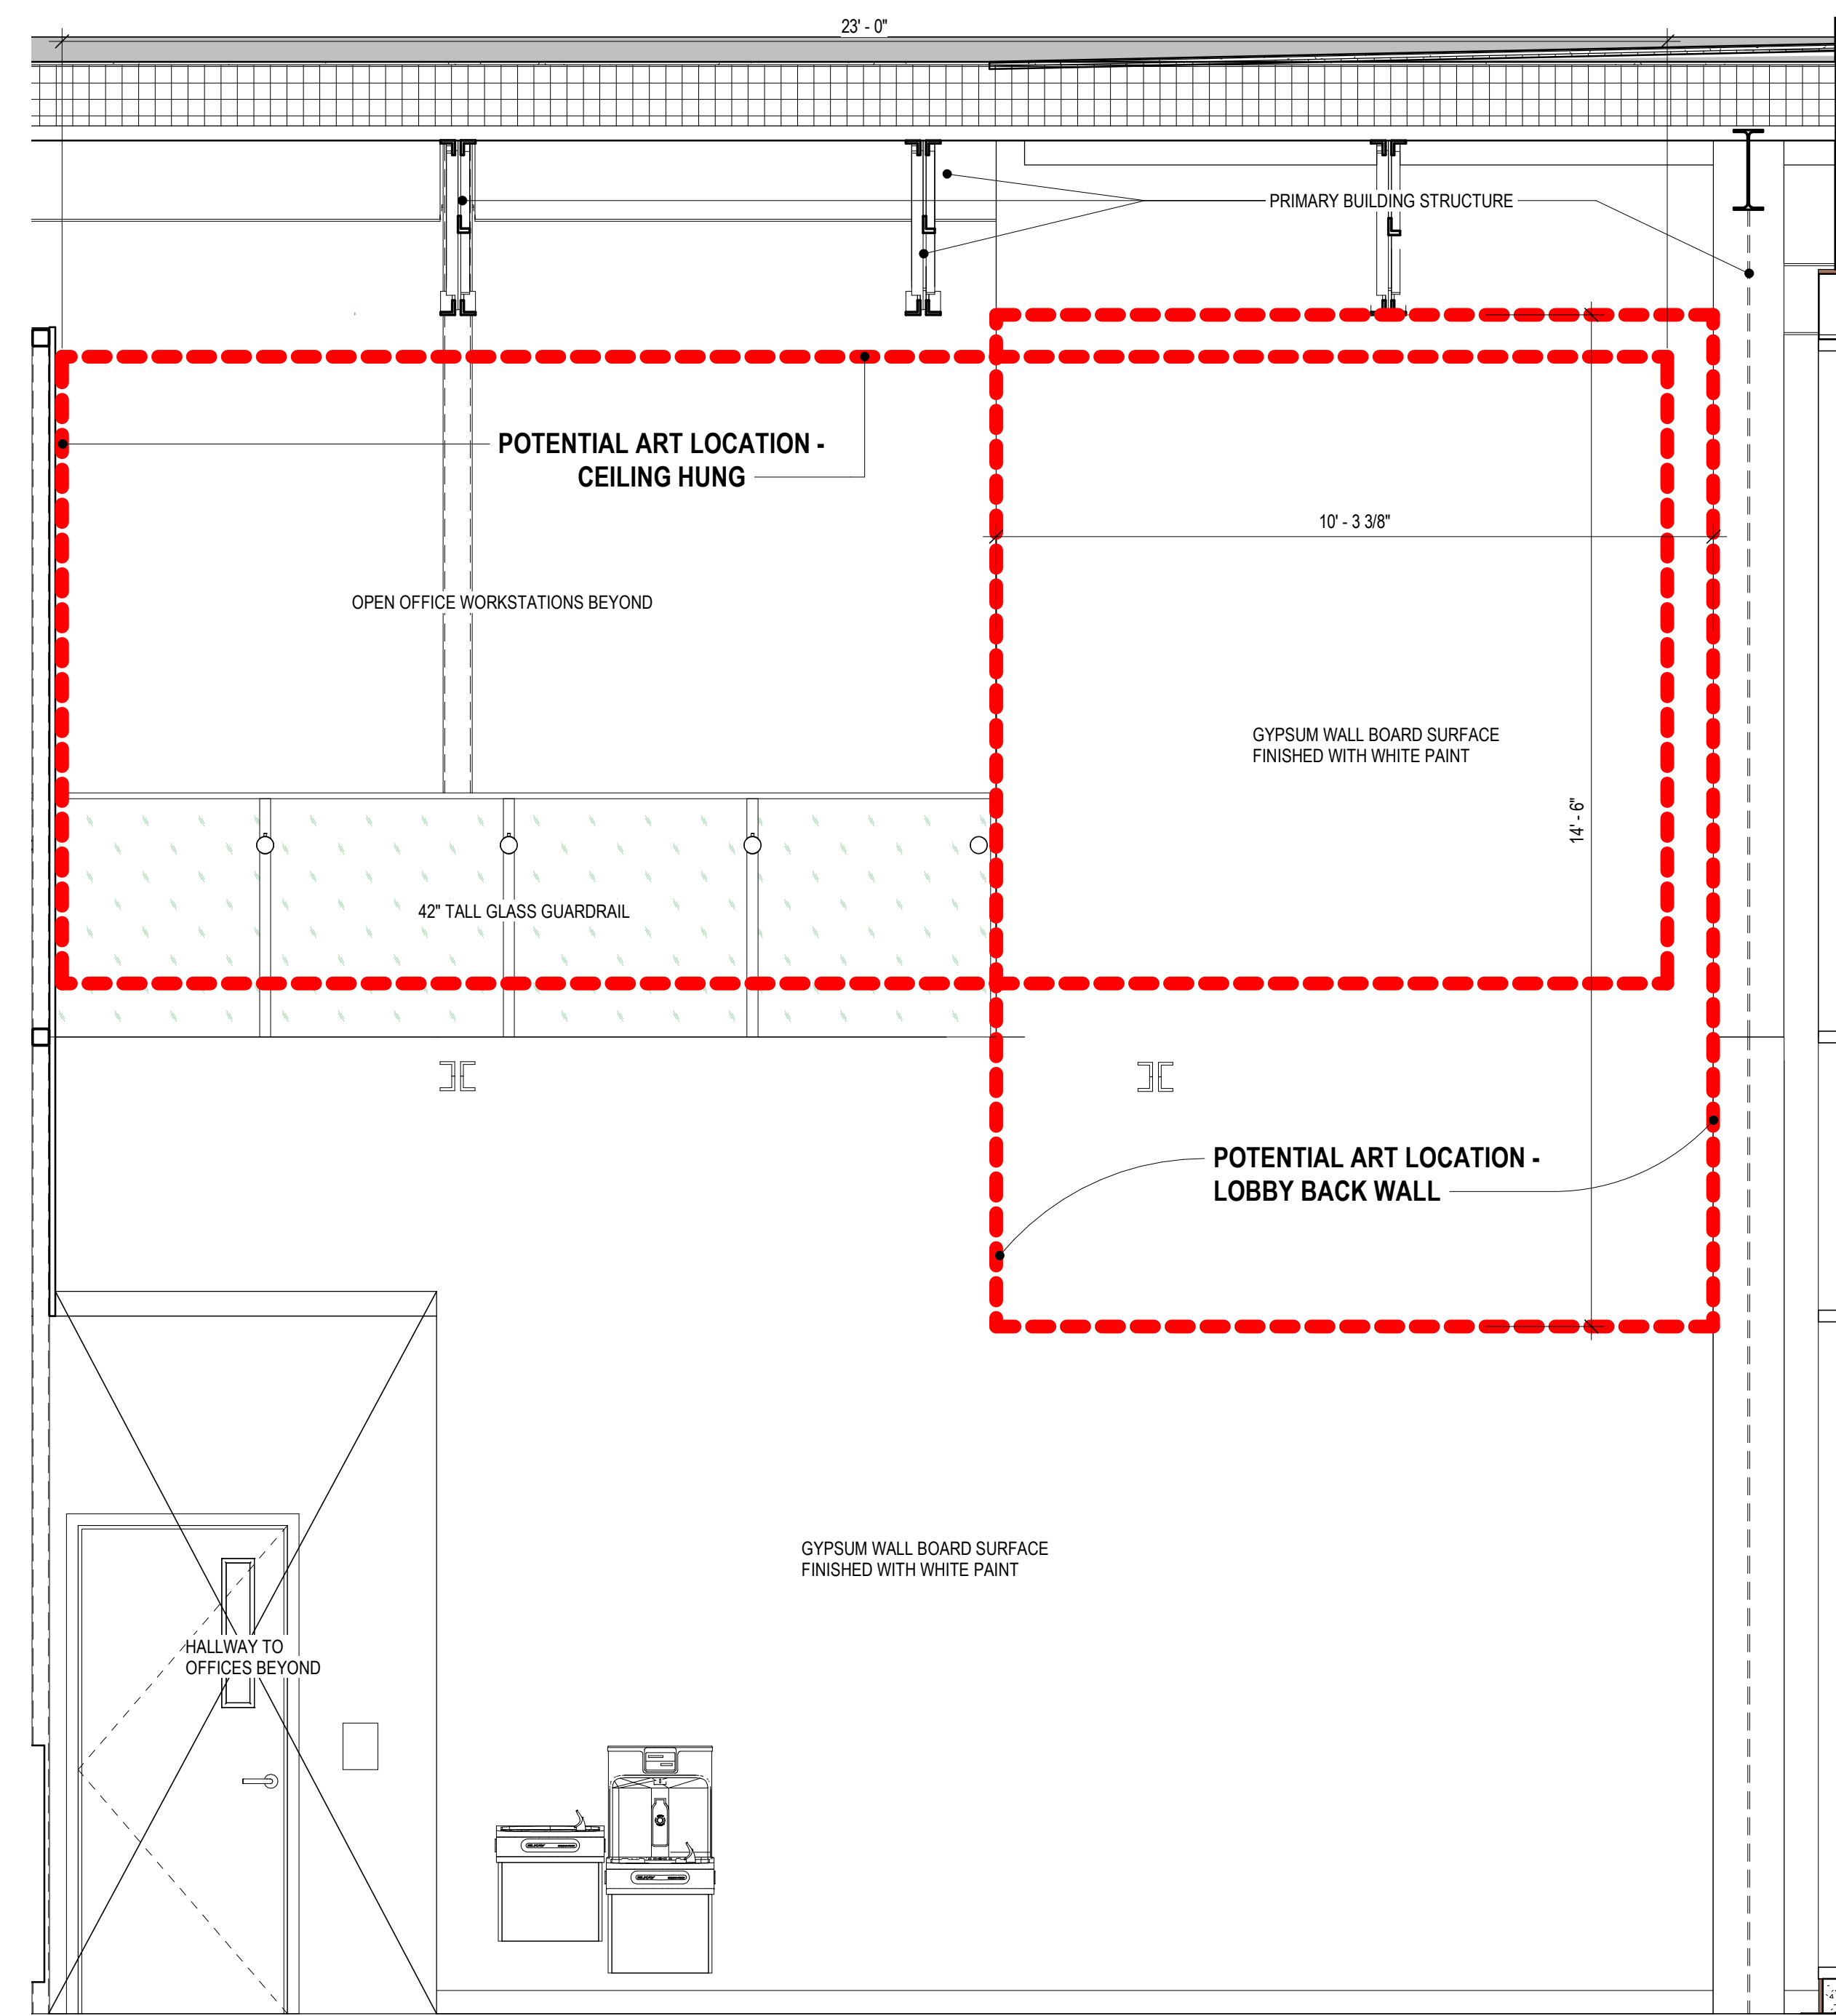


1 Lobby - West Elevation
1/2" = 1'-0"

Job No.:	2301	Date:	11/15/2023
File No.:	PSOC-Phase 2		
Drawn By:	KC		
Checked By:	BC		
Issued for:	BAC		



1 Lobby Artwork - Exterior View

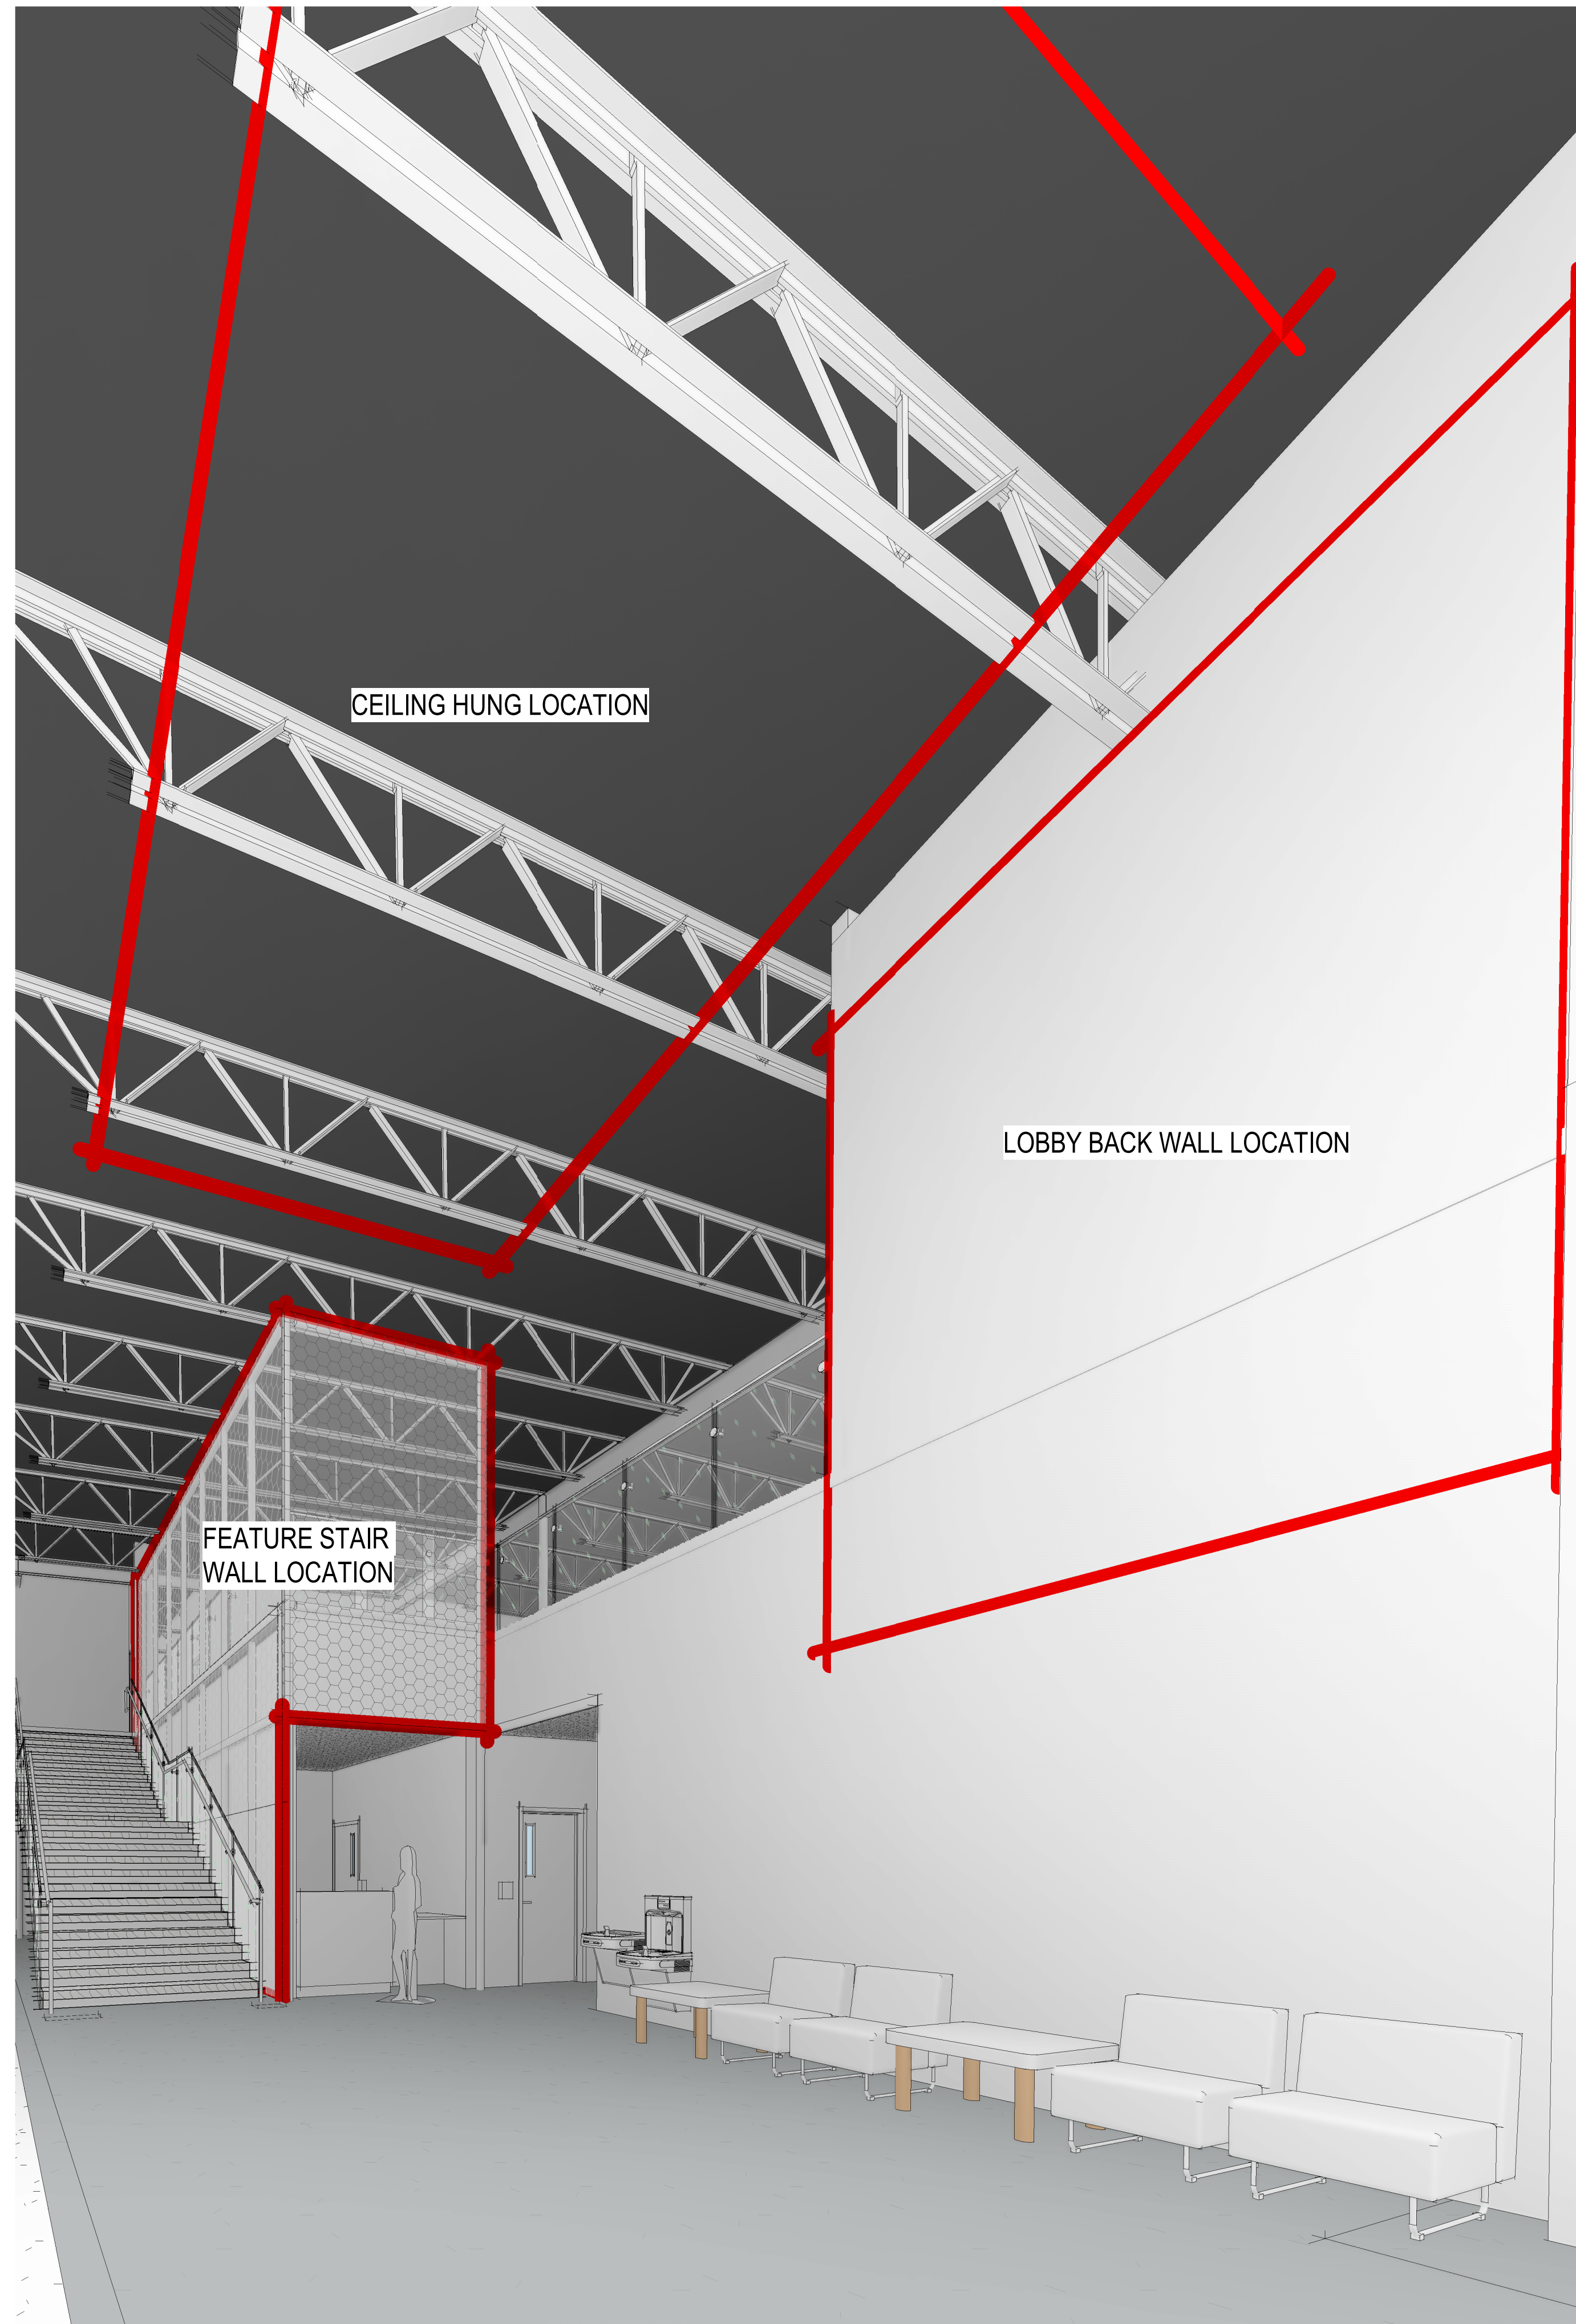

2 Lobby Artwork Options