




- LEGEND
- LOG WITH ROOTWAD
 - ROOTWAD
 - RAPTOR PERCH
 - BRANCHED LOG
 - LOG WITHOUT ROOTWAD

PLAN
SITE PLAN
SCALE: 1"=40'
1"=40' 0 40 80
Scale Feet

CITY OF BELLINGHAM, WASHINGTON
PUBLIC WORKS DEPARTMENT
ENGINEERING DIVISION

Louis Berger
900 Third Ave., Suite 500
Seattle, WA 98104
206.461.1943
louisberger.com

PADDEN CREEK DAYLIGHTING PROJECT