
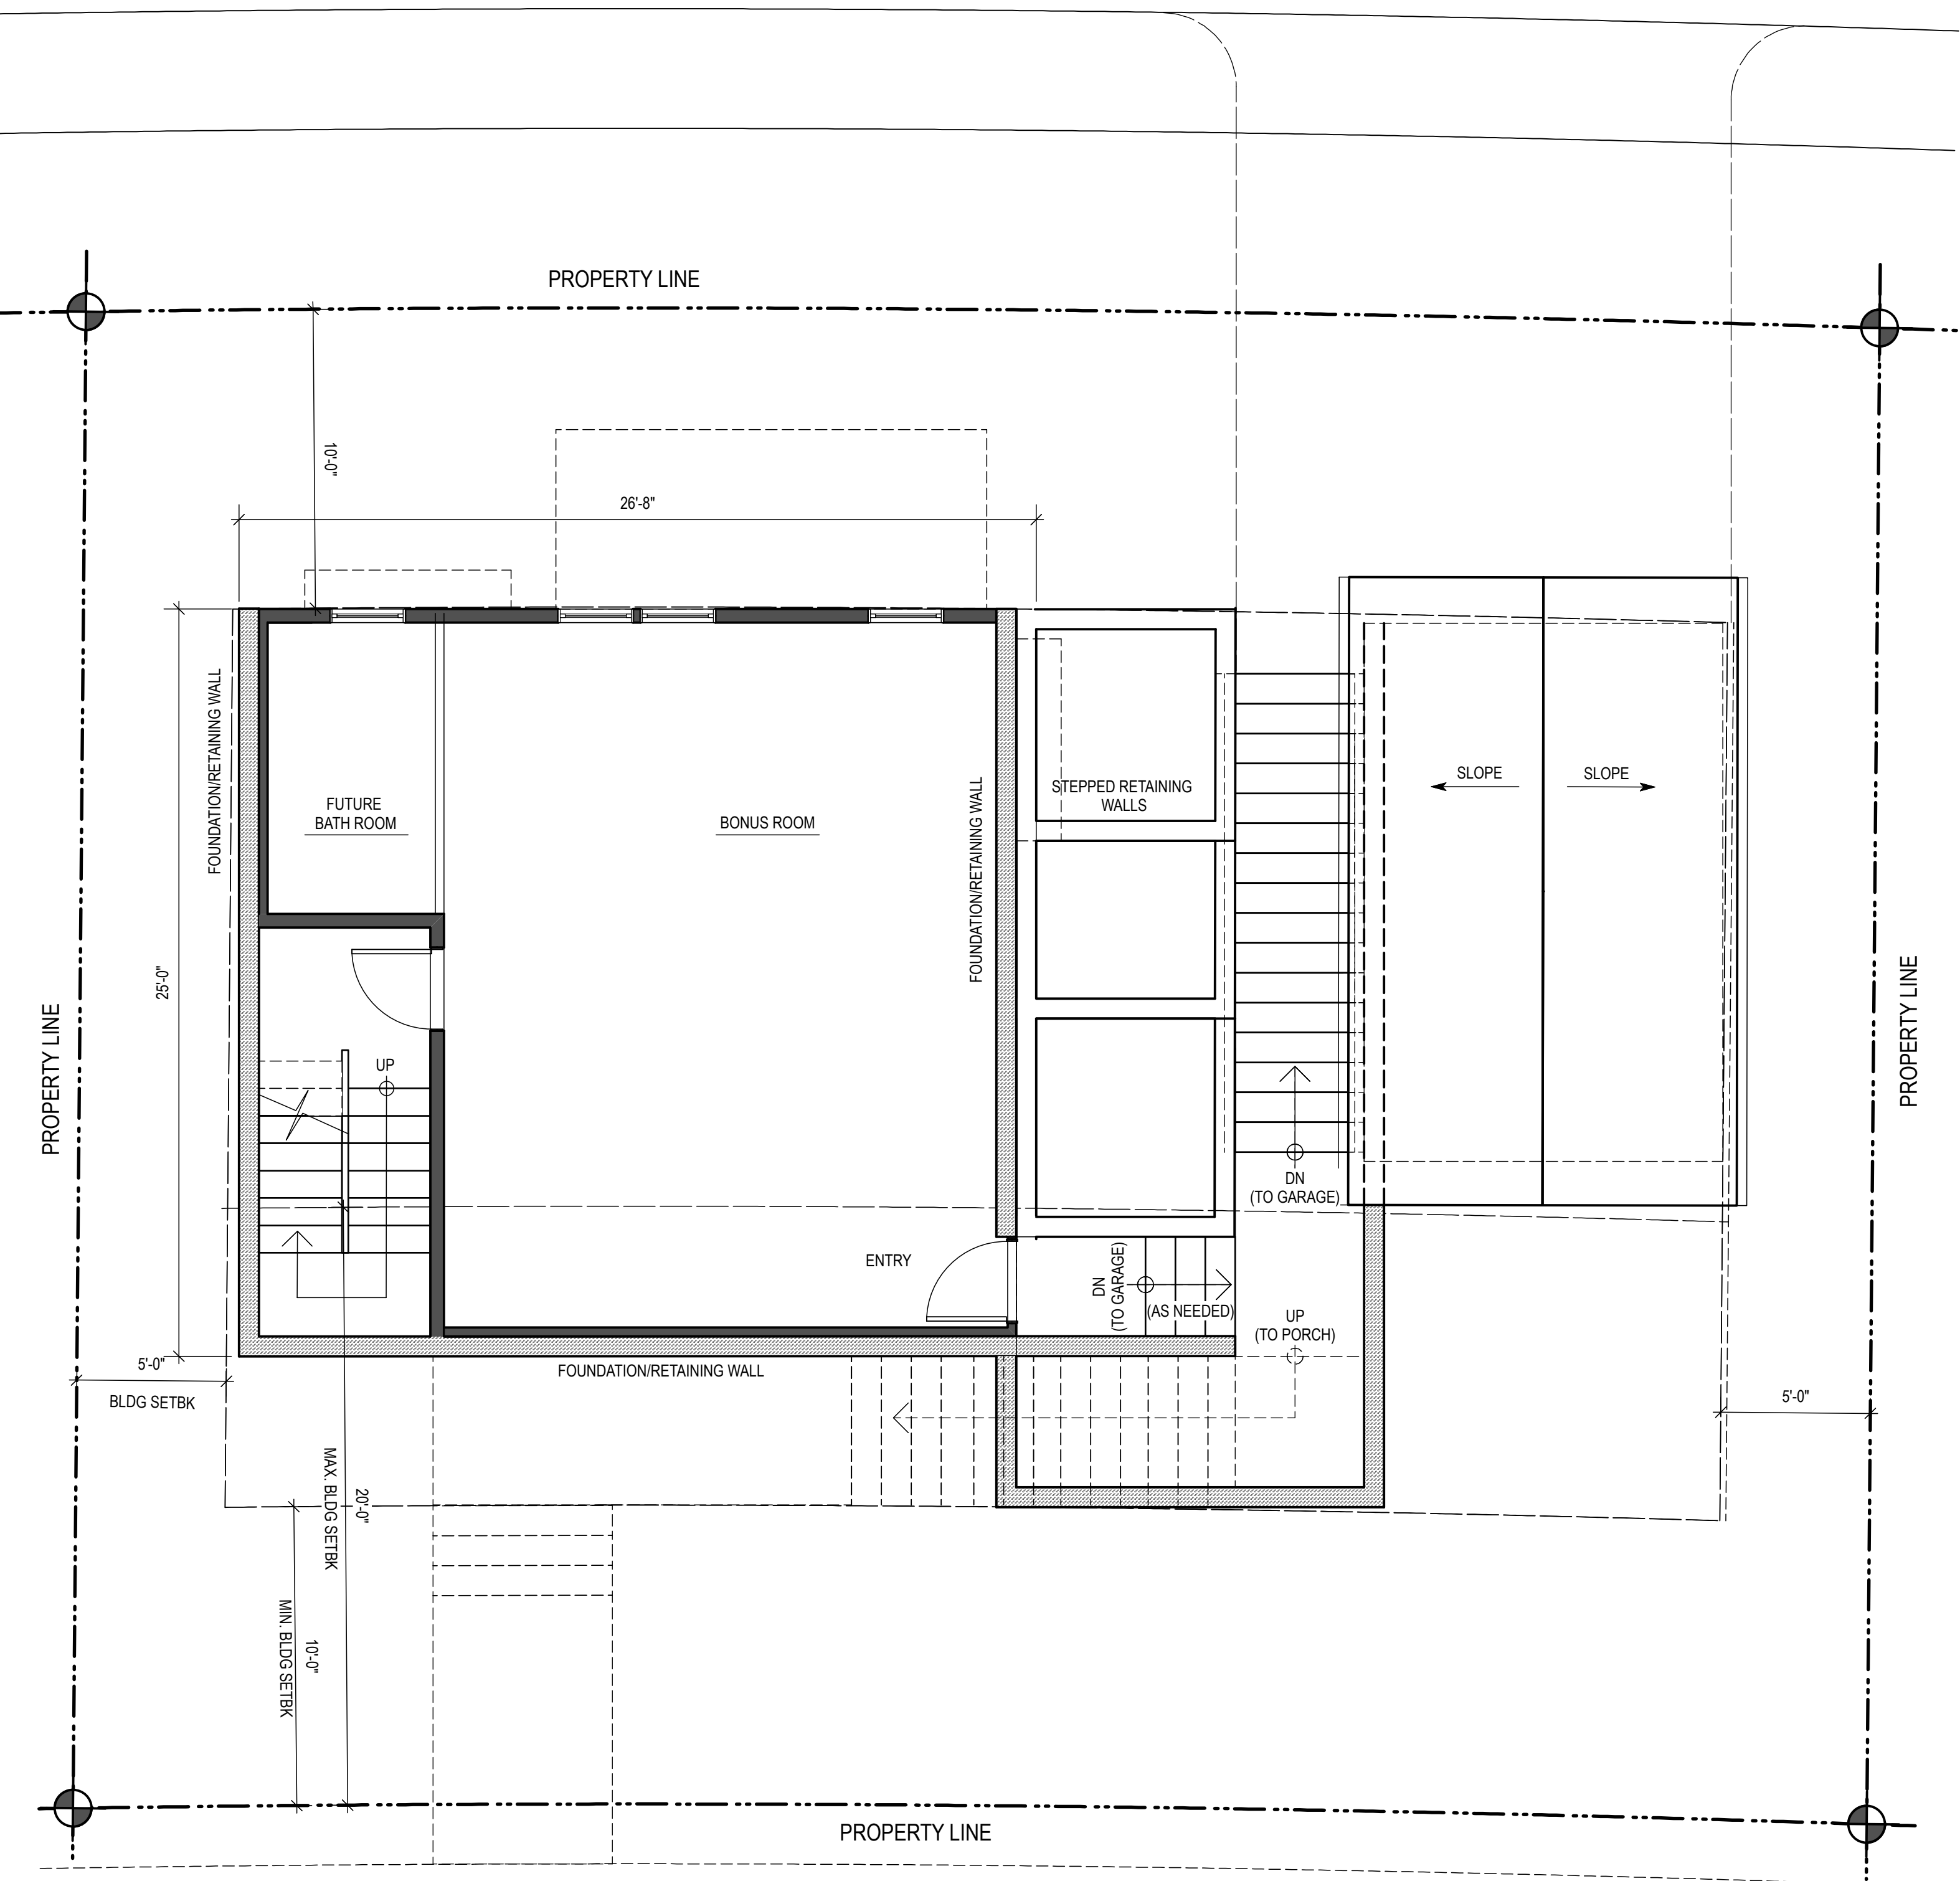


SUSSEX DRIVE

SUSSEX DRIVE

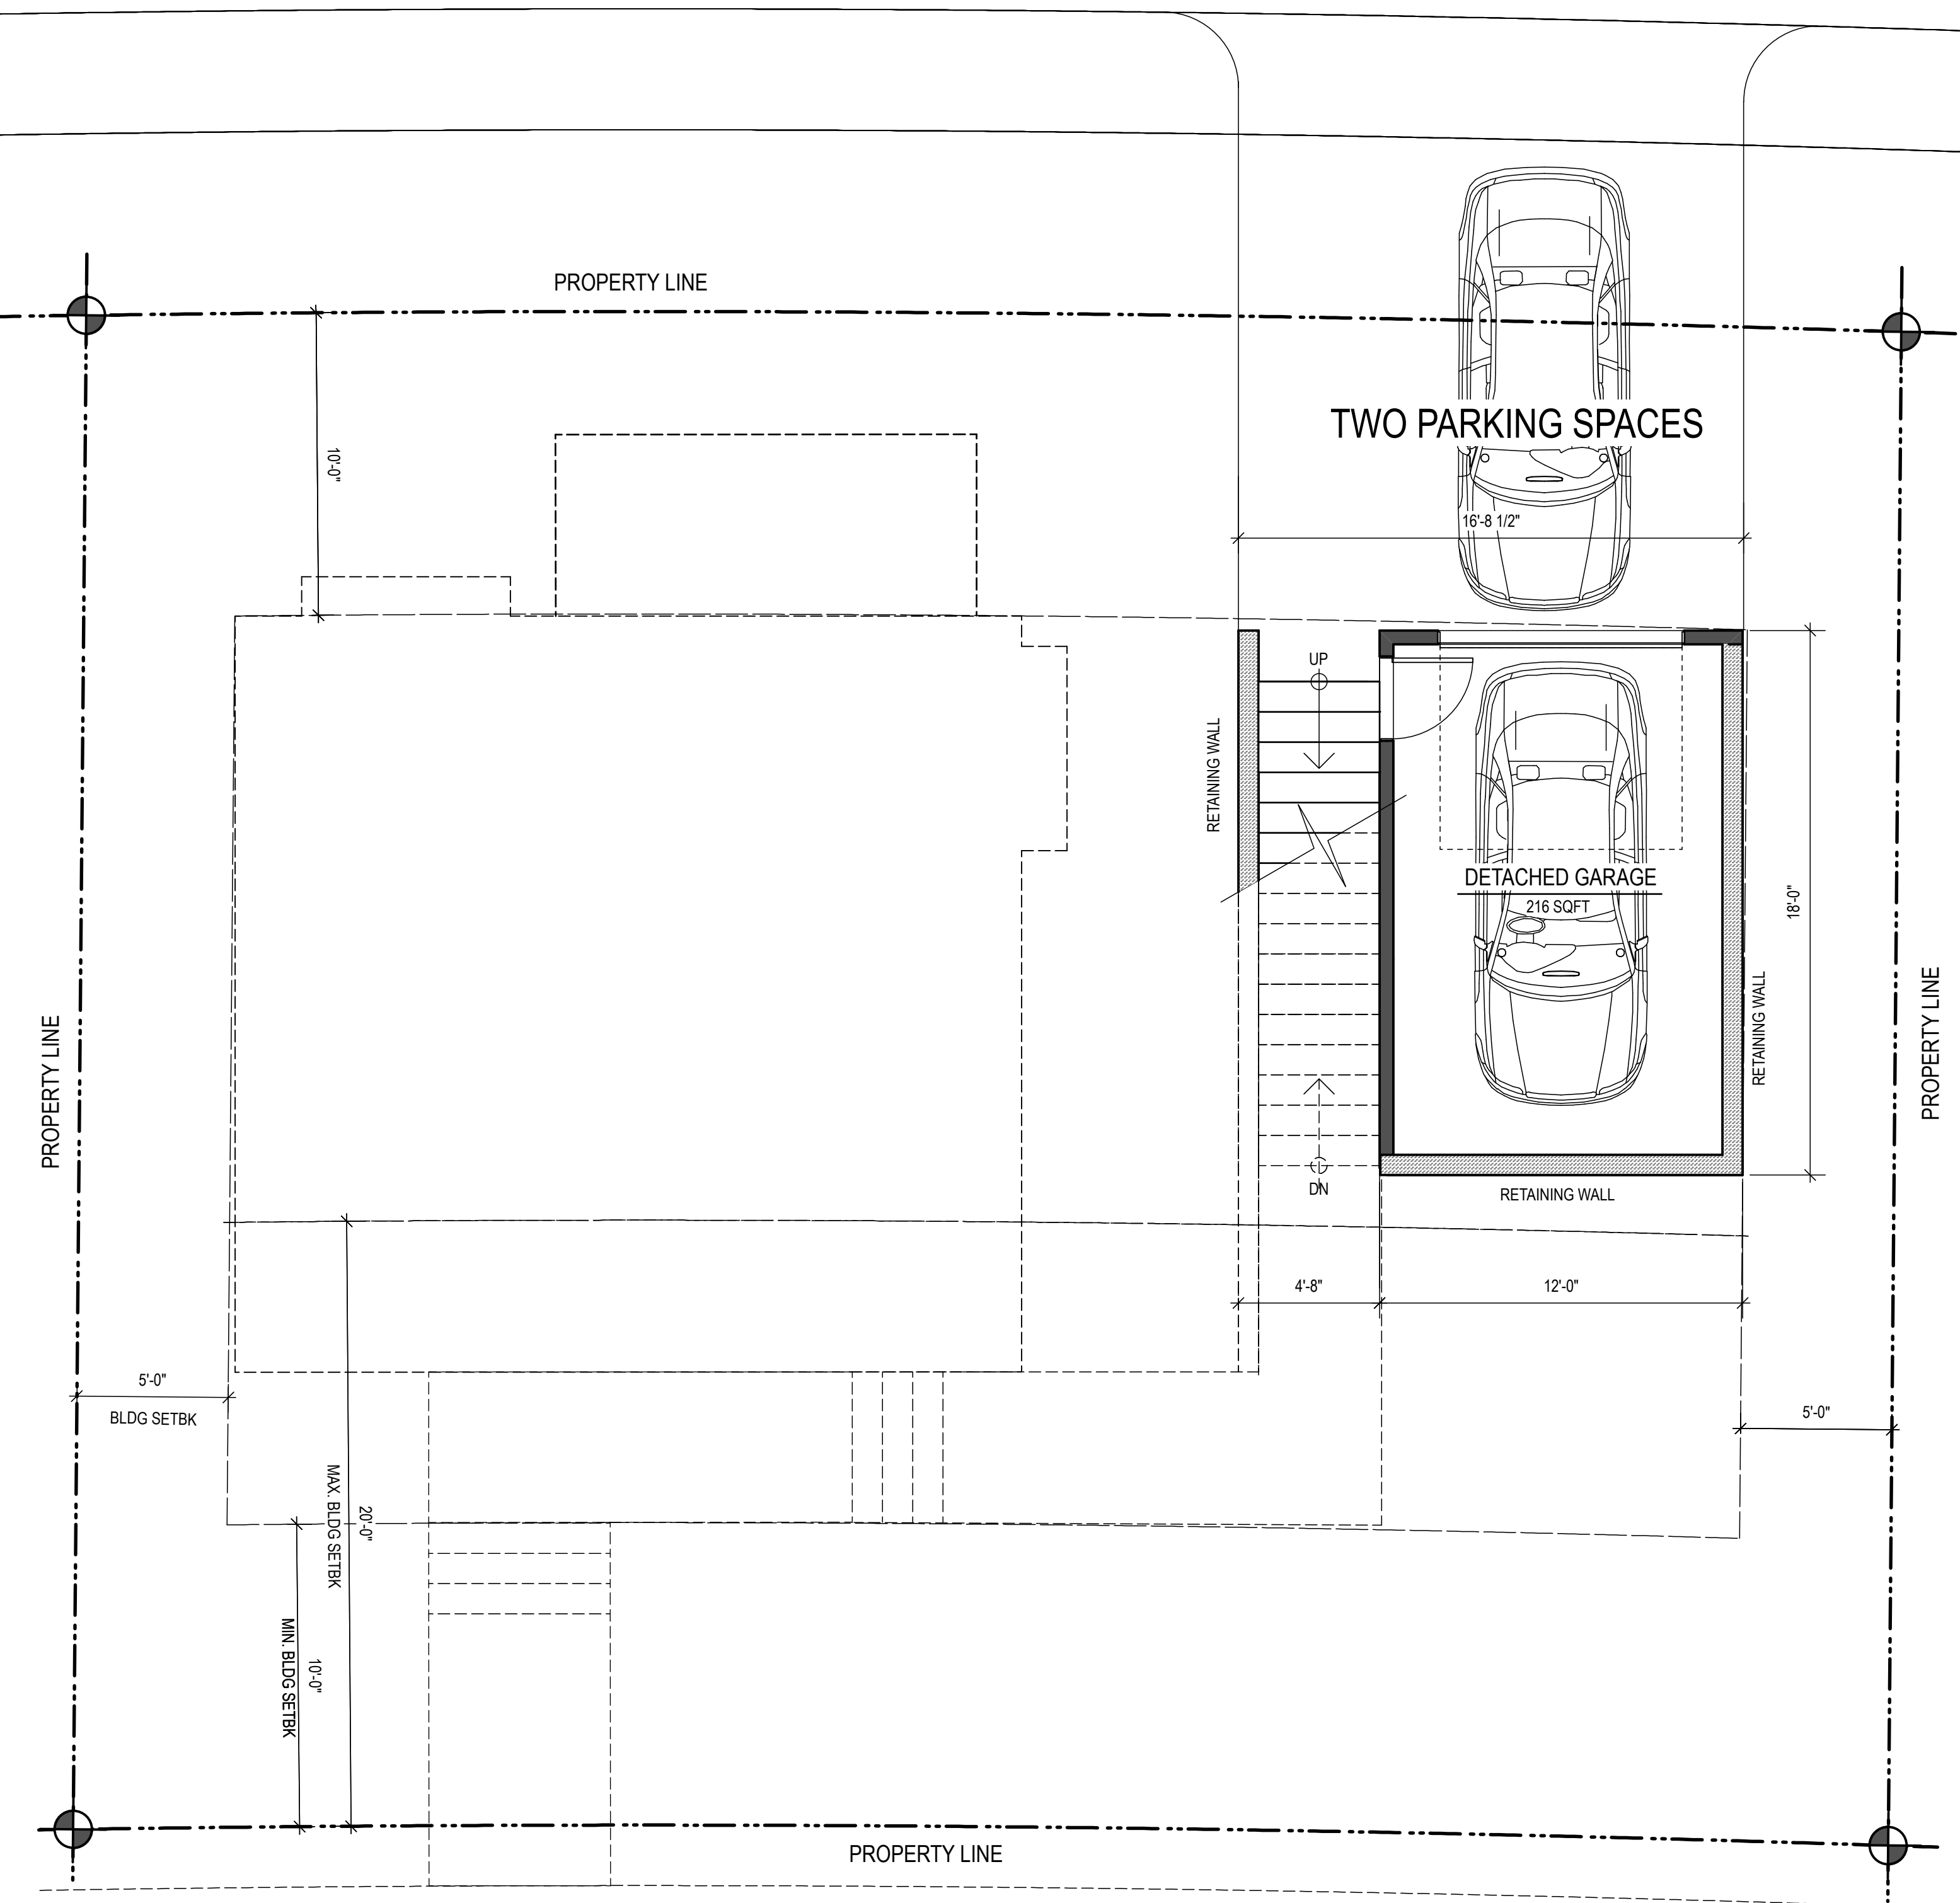

CHANDLER PARKWAY


CHANDLER PARKWAY

SMALL HOUSE/BASEMENT w/DETACHED GARAGE
 Detached Garage @ Sussex Drive - 1.0

TOTAL FLOOR AREA: 216 SQ FT

SMALL HOUSE/BASEMENT w/DETACHED GARAGE
 Basement Floor Plan/Lower Level Entry - 1.0

TOTAL FLOOR AREA: 650 SQ FT

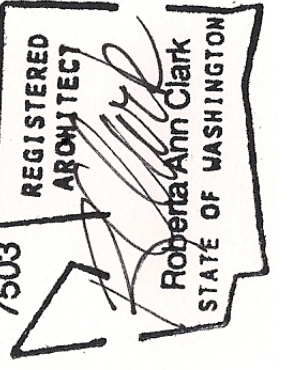

ARBOUR NORTH
 Architecture • Interiors
 3847 Road Lake Road, Bellingham, WA 98226
 Phone: 360-671-2550 Fax: 360-671-0878

Barkley Heights
 SMALL HSE/BASEMT & DETACHED GARAGE 1.0
 Two (2) Bedroom Single Family Residence w/ Detached Garage
 Bellingham, Washington 98226

SM HOUSE/BASEMENT
 w/DETACHED GARAGE
 LOWER FLOOR LEVEL
 @ GARAGE & BMT
 JOB NO. 1807.03
 DATE: DESIGN REVIEW 12/29/20
 REVISIONS:


DRAWN BY: RAC

A2.0

SCALE: 1/4" = 1'-0"

SCALE: 1/4" = 1'-0"

SUSSEX DRIVE

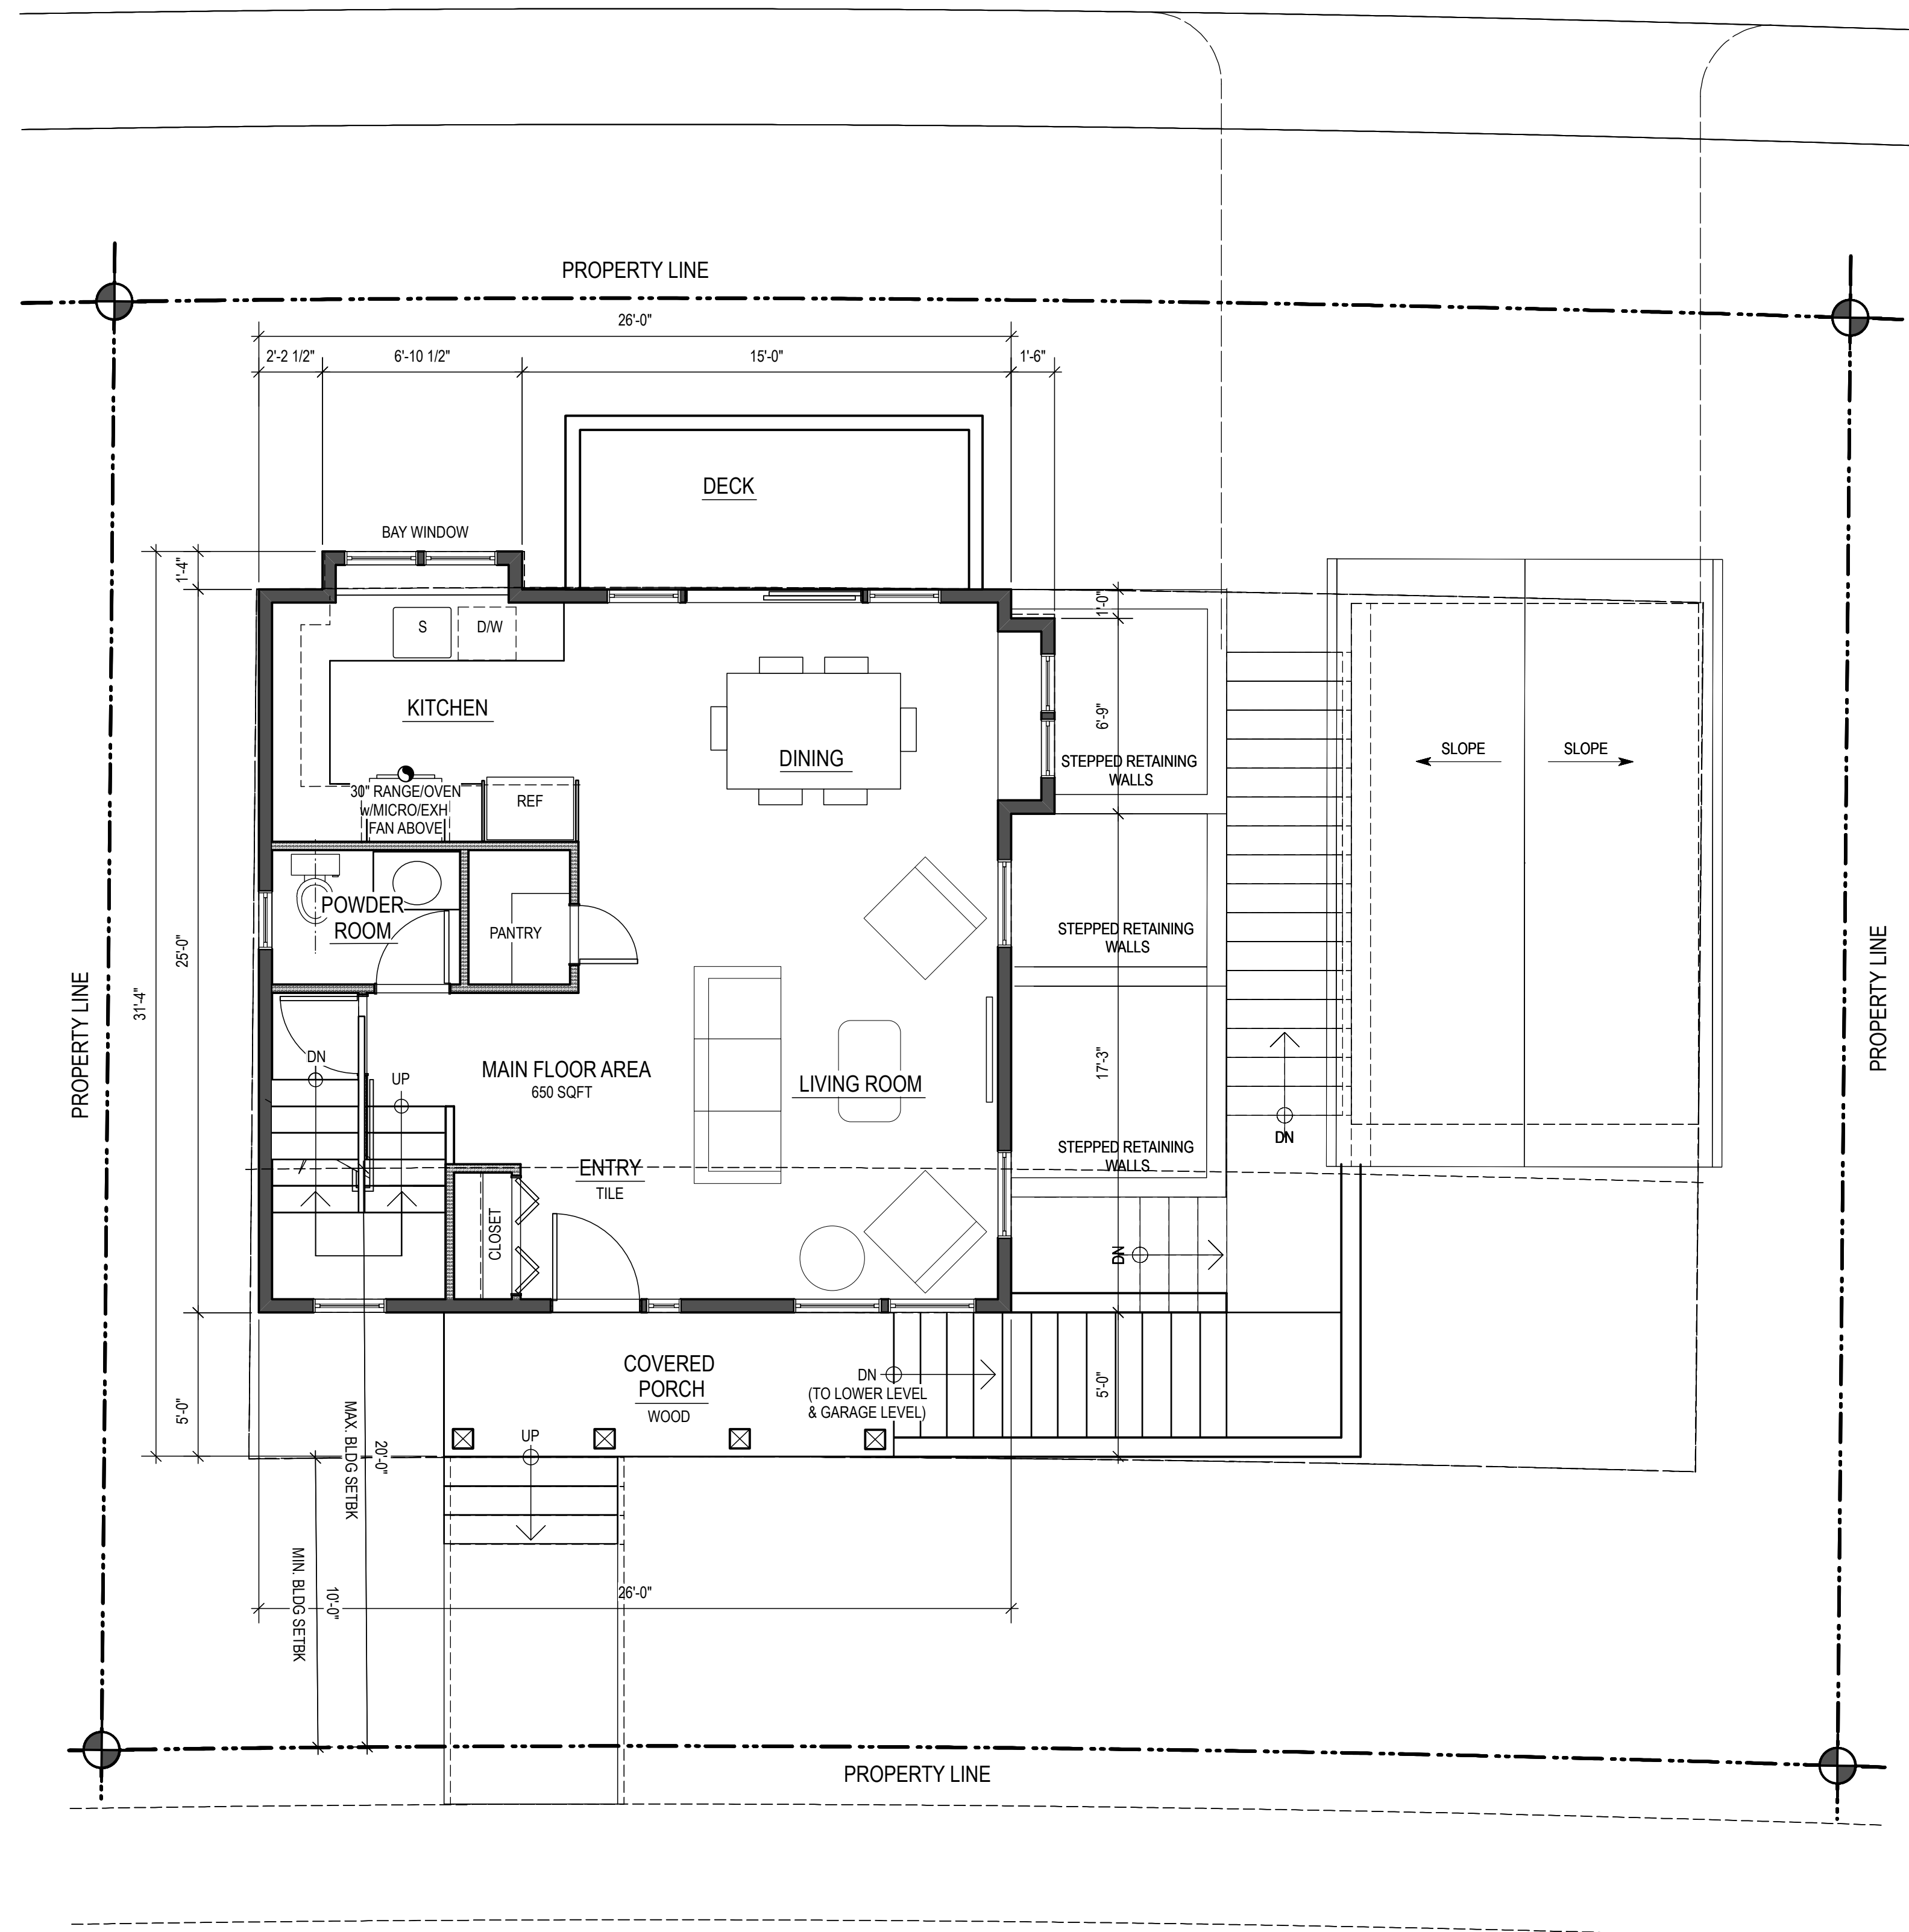


CHANDLER PARKWAY

Main Floor Level

TOTAL FLOOR AREA: 600 SQ FT


SCALE: 1/4" = 1'-0"

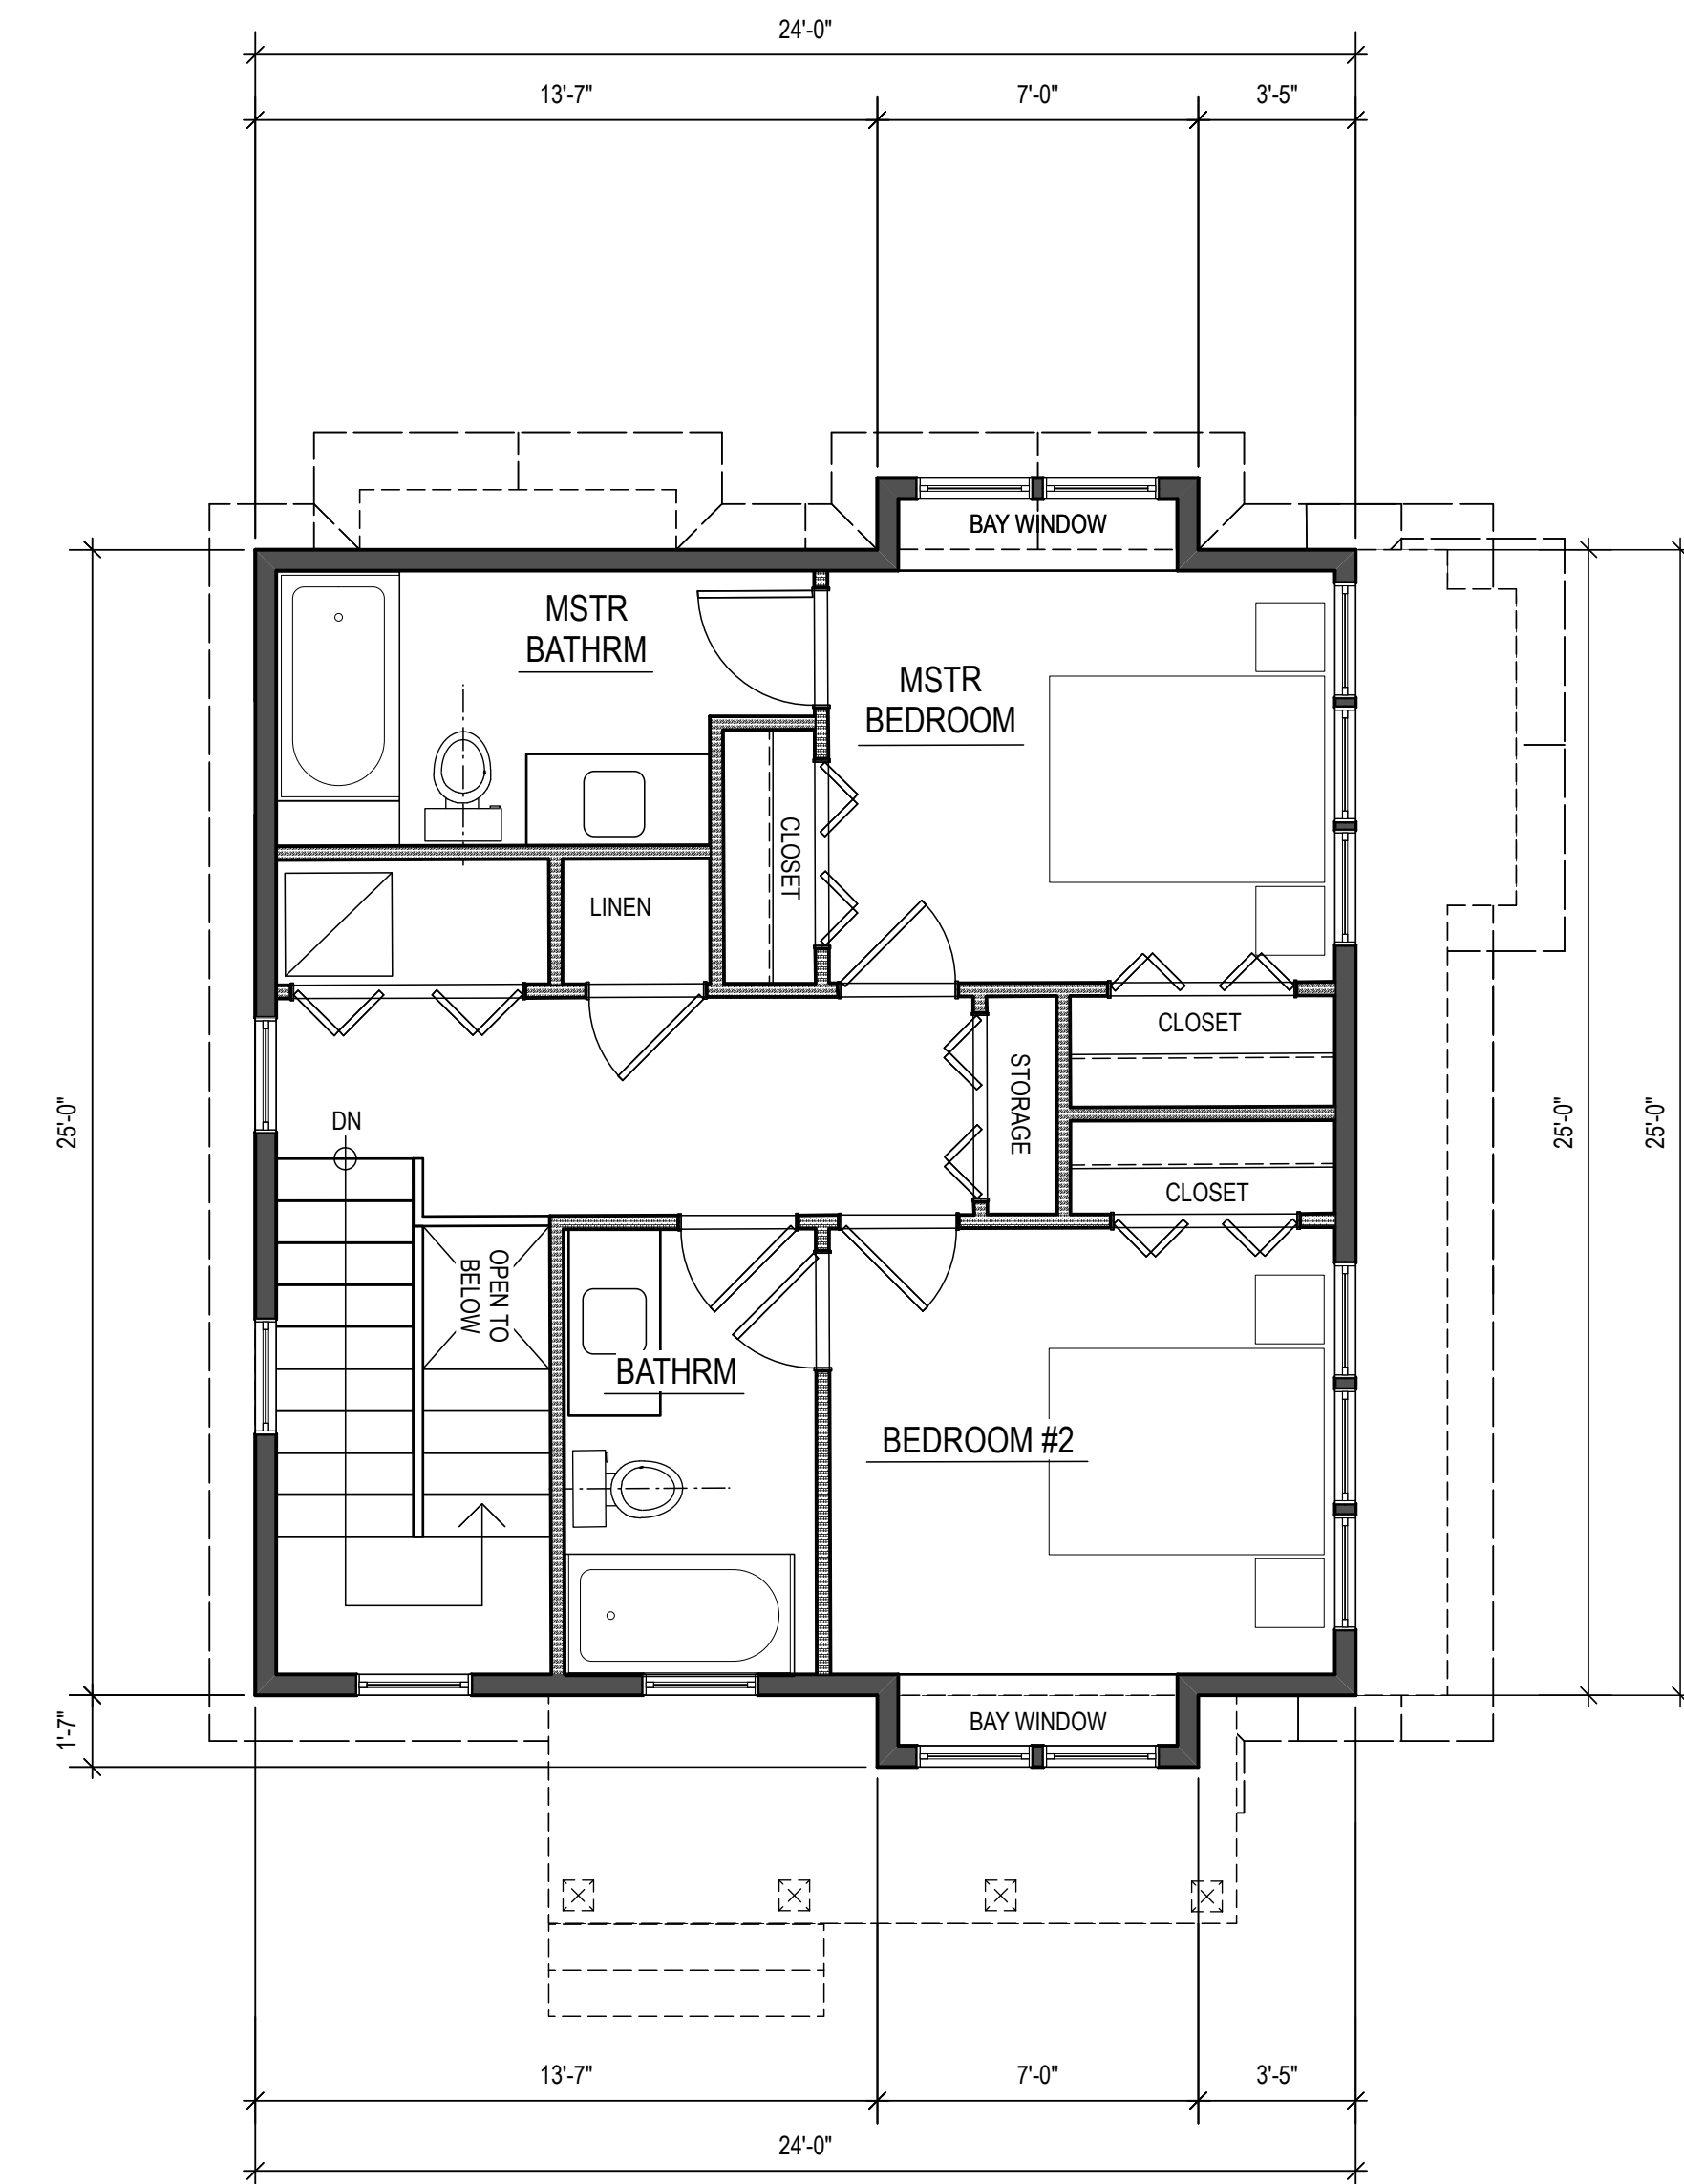

Upper Floor Level

TOTAL FLOOR AREA: 600 SQ FT

SCALE: 1/4" = 1'-0"

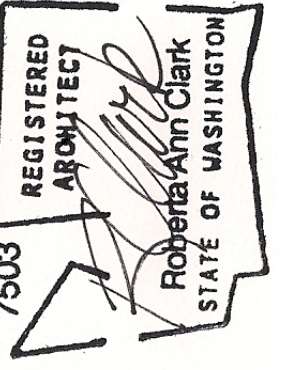

ARBOUR NORTH
Architecture • Interiors
3847 Road Lake Road, Bellingham, WA 98226
Phone: 360-671-2550 Fax: 360-671-0878


Barkley Heights
SMALL HSE/BASEMT & DETACHED GARAGE 1.0
Two (2) Bedroom Single Family Residence w/Detached Garage
Bellingham, Washington 98226

Single Family Res.
SMALLER HSE 1.0
MAIN & UPPER
FLOOR PLANS

JOB NO. 1807.03
DATE: DESIGN REVIEW 12/29/20
REVISIONS:

DRAWN BY: RAC

A2.1

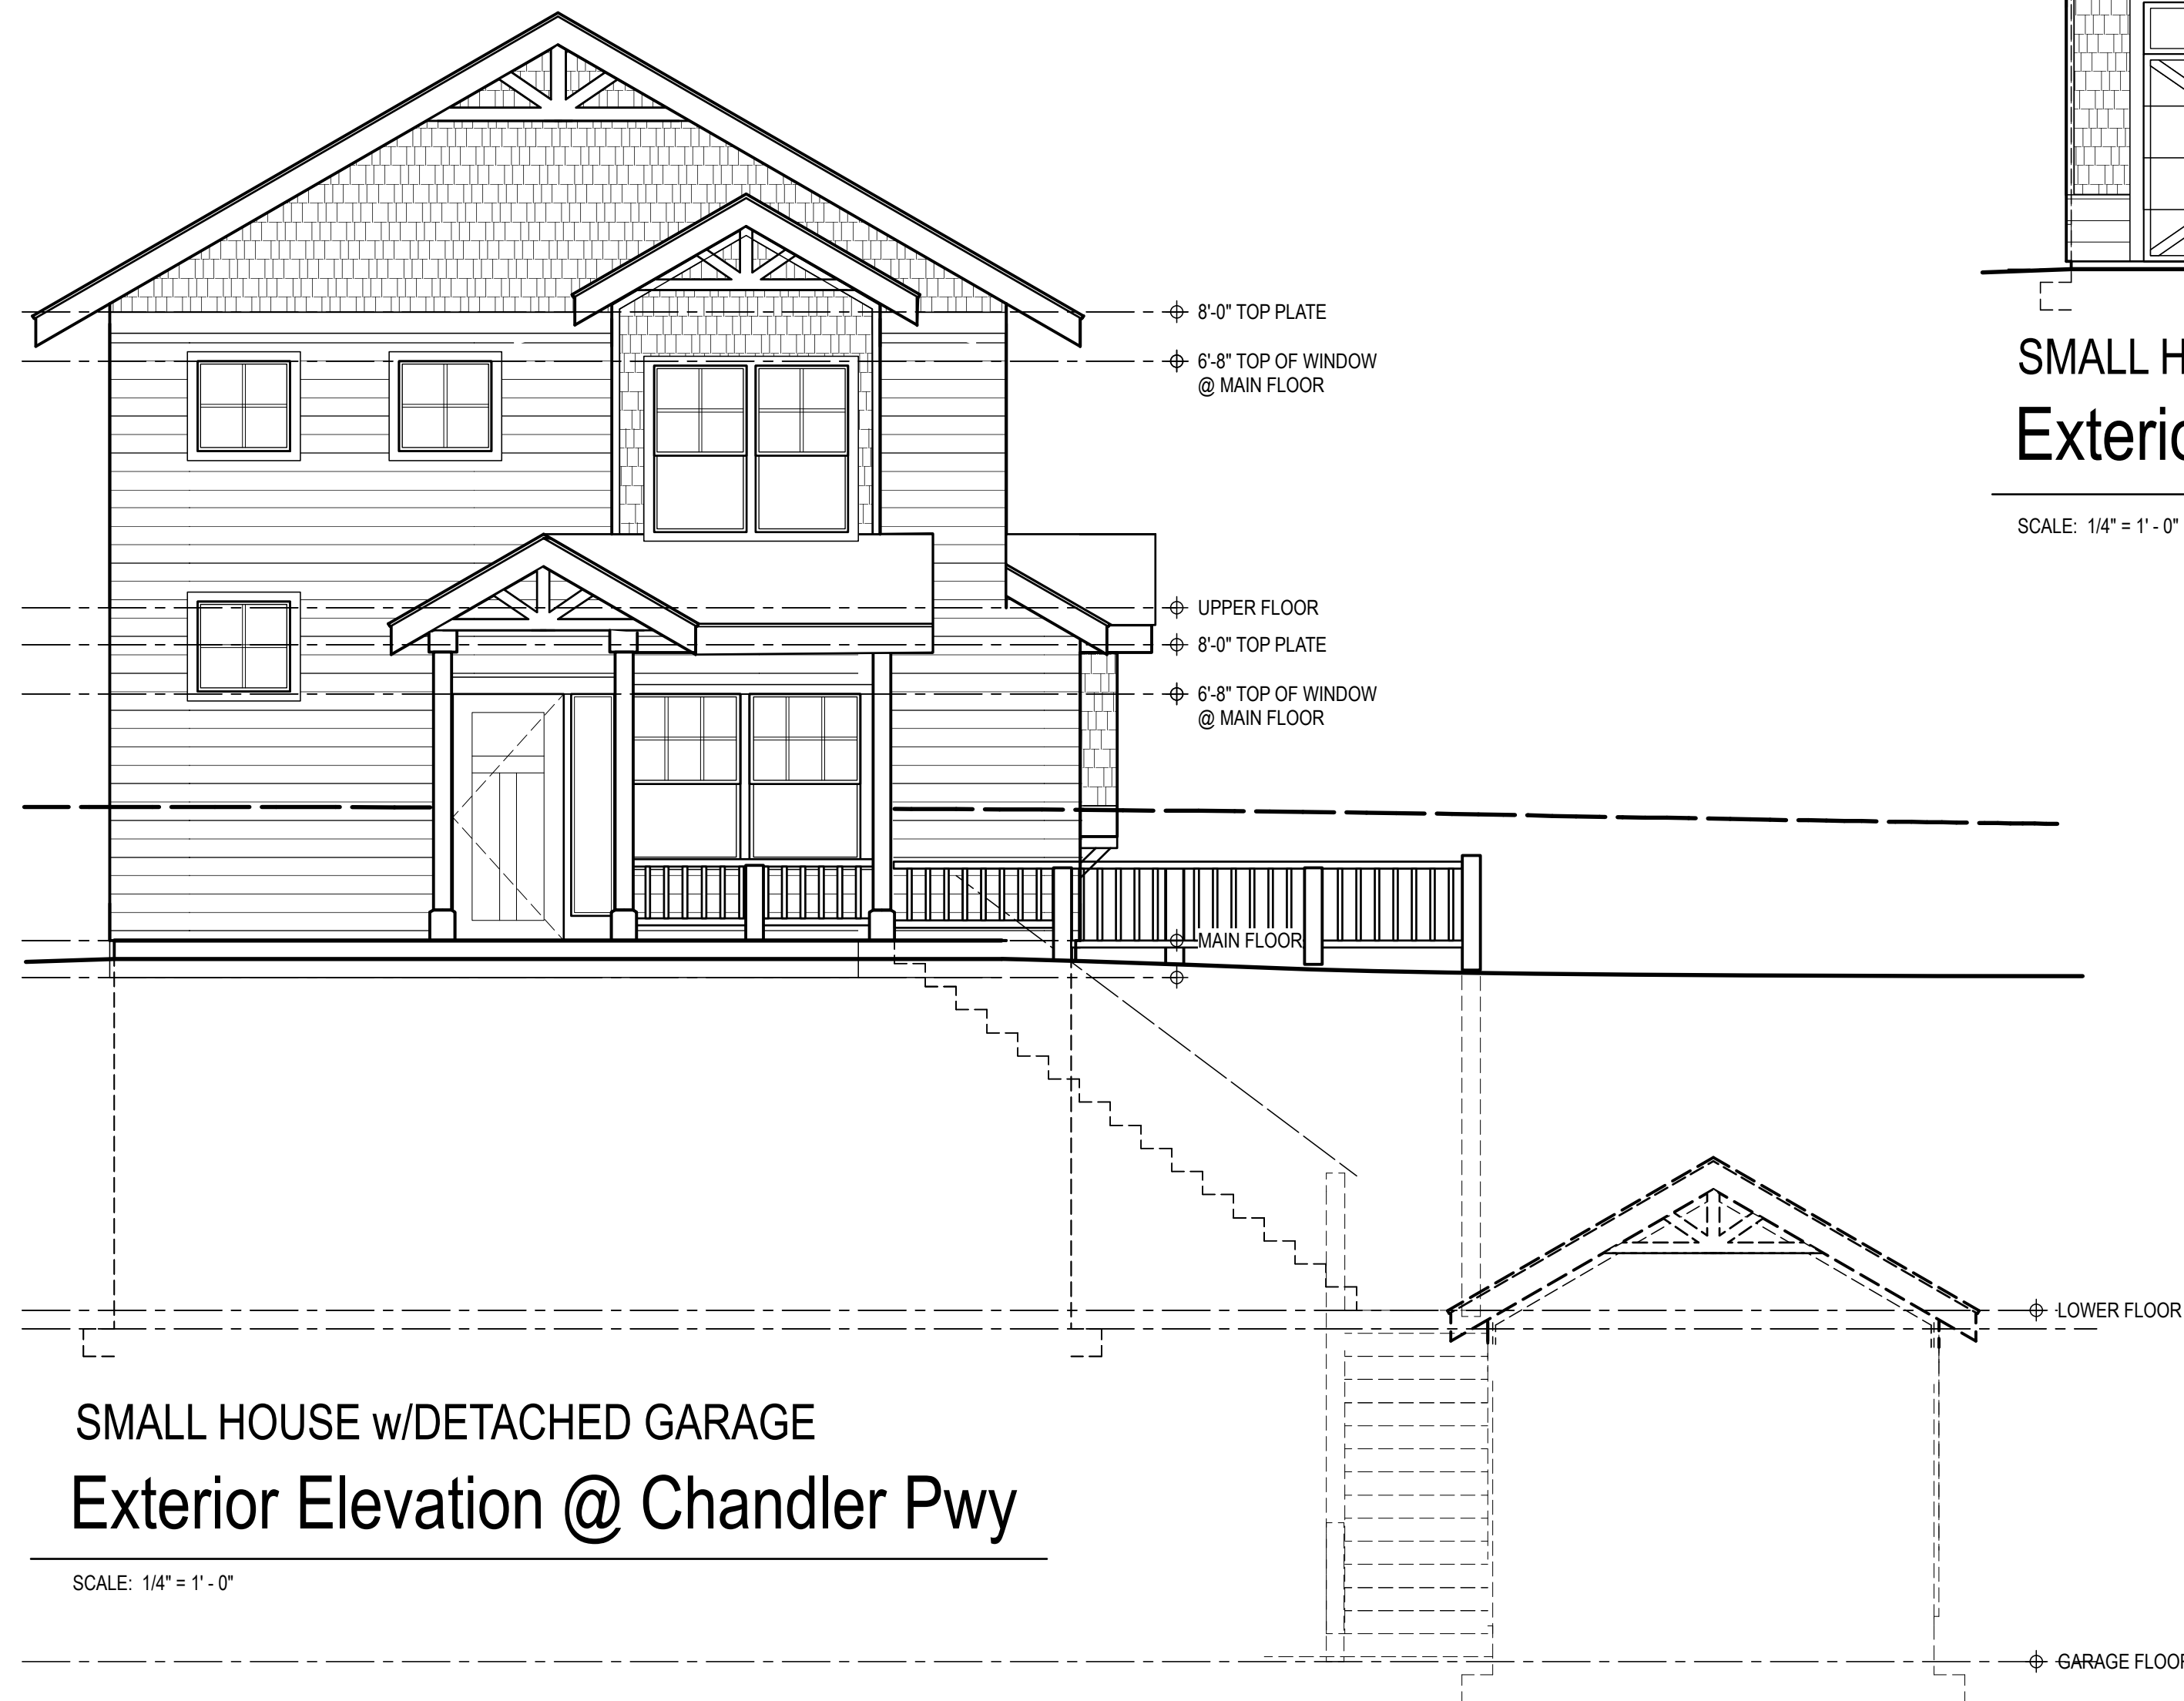

ARBOUR NORTH
Architecture • Interiors
3847 Road Lake Road, Bellingham, Wa. 98226
Phone: 360-671-2550 Fax: 360-671-0878


Barkley Heights
SMALL HSE/BASEMT & DETACHED GARAGE 1.0
Two (2) Bedroom Single Family Residence w/Detached Garage
Bellingham, Washington 98226

Single Family Res.
SMALL HSE 1.0
EXTERIOR
ELEVATIONS

JOB NO. 1807.03
DATE: DESIGN REVIEW 12/29/20
REVISIONS:


DRAWN BY: RAC

A4.0

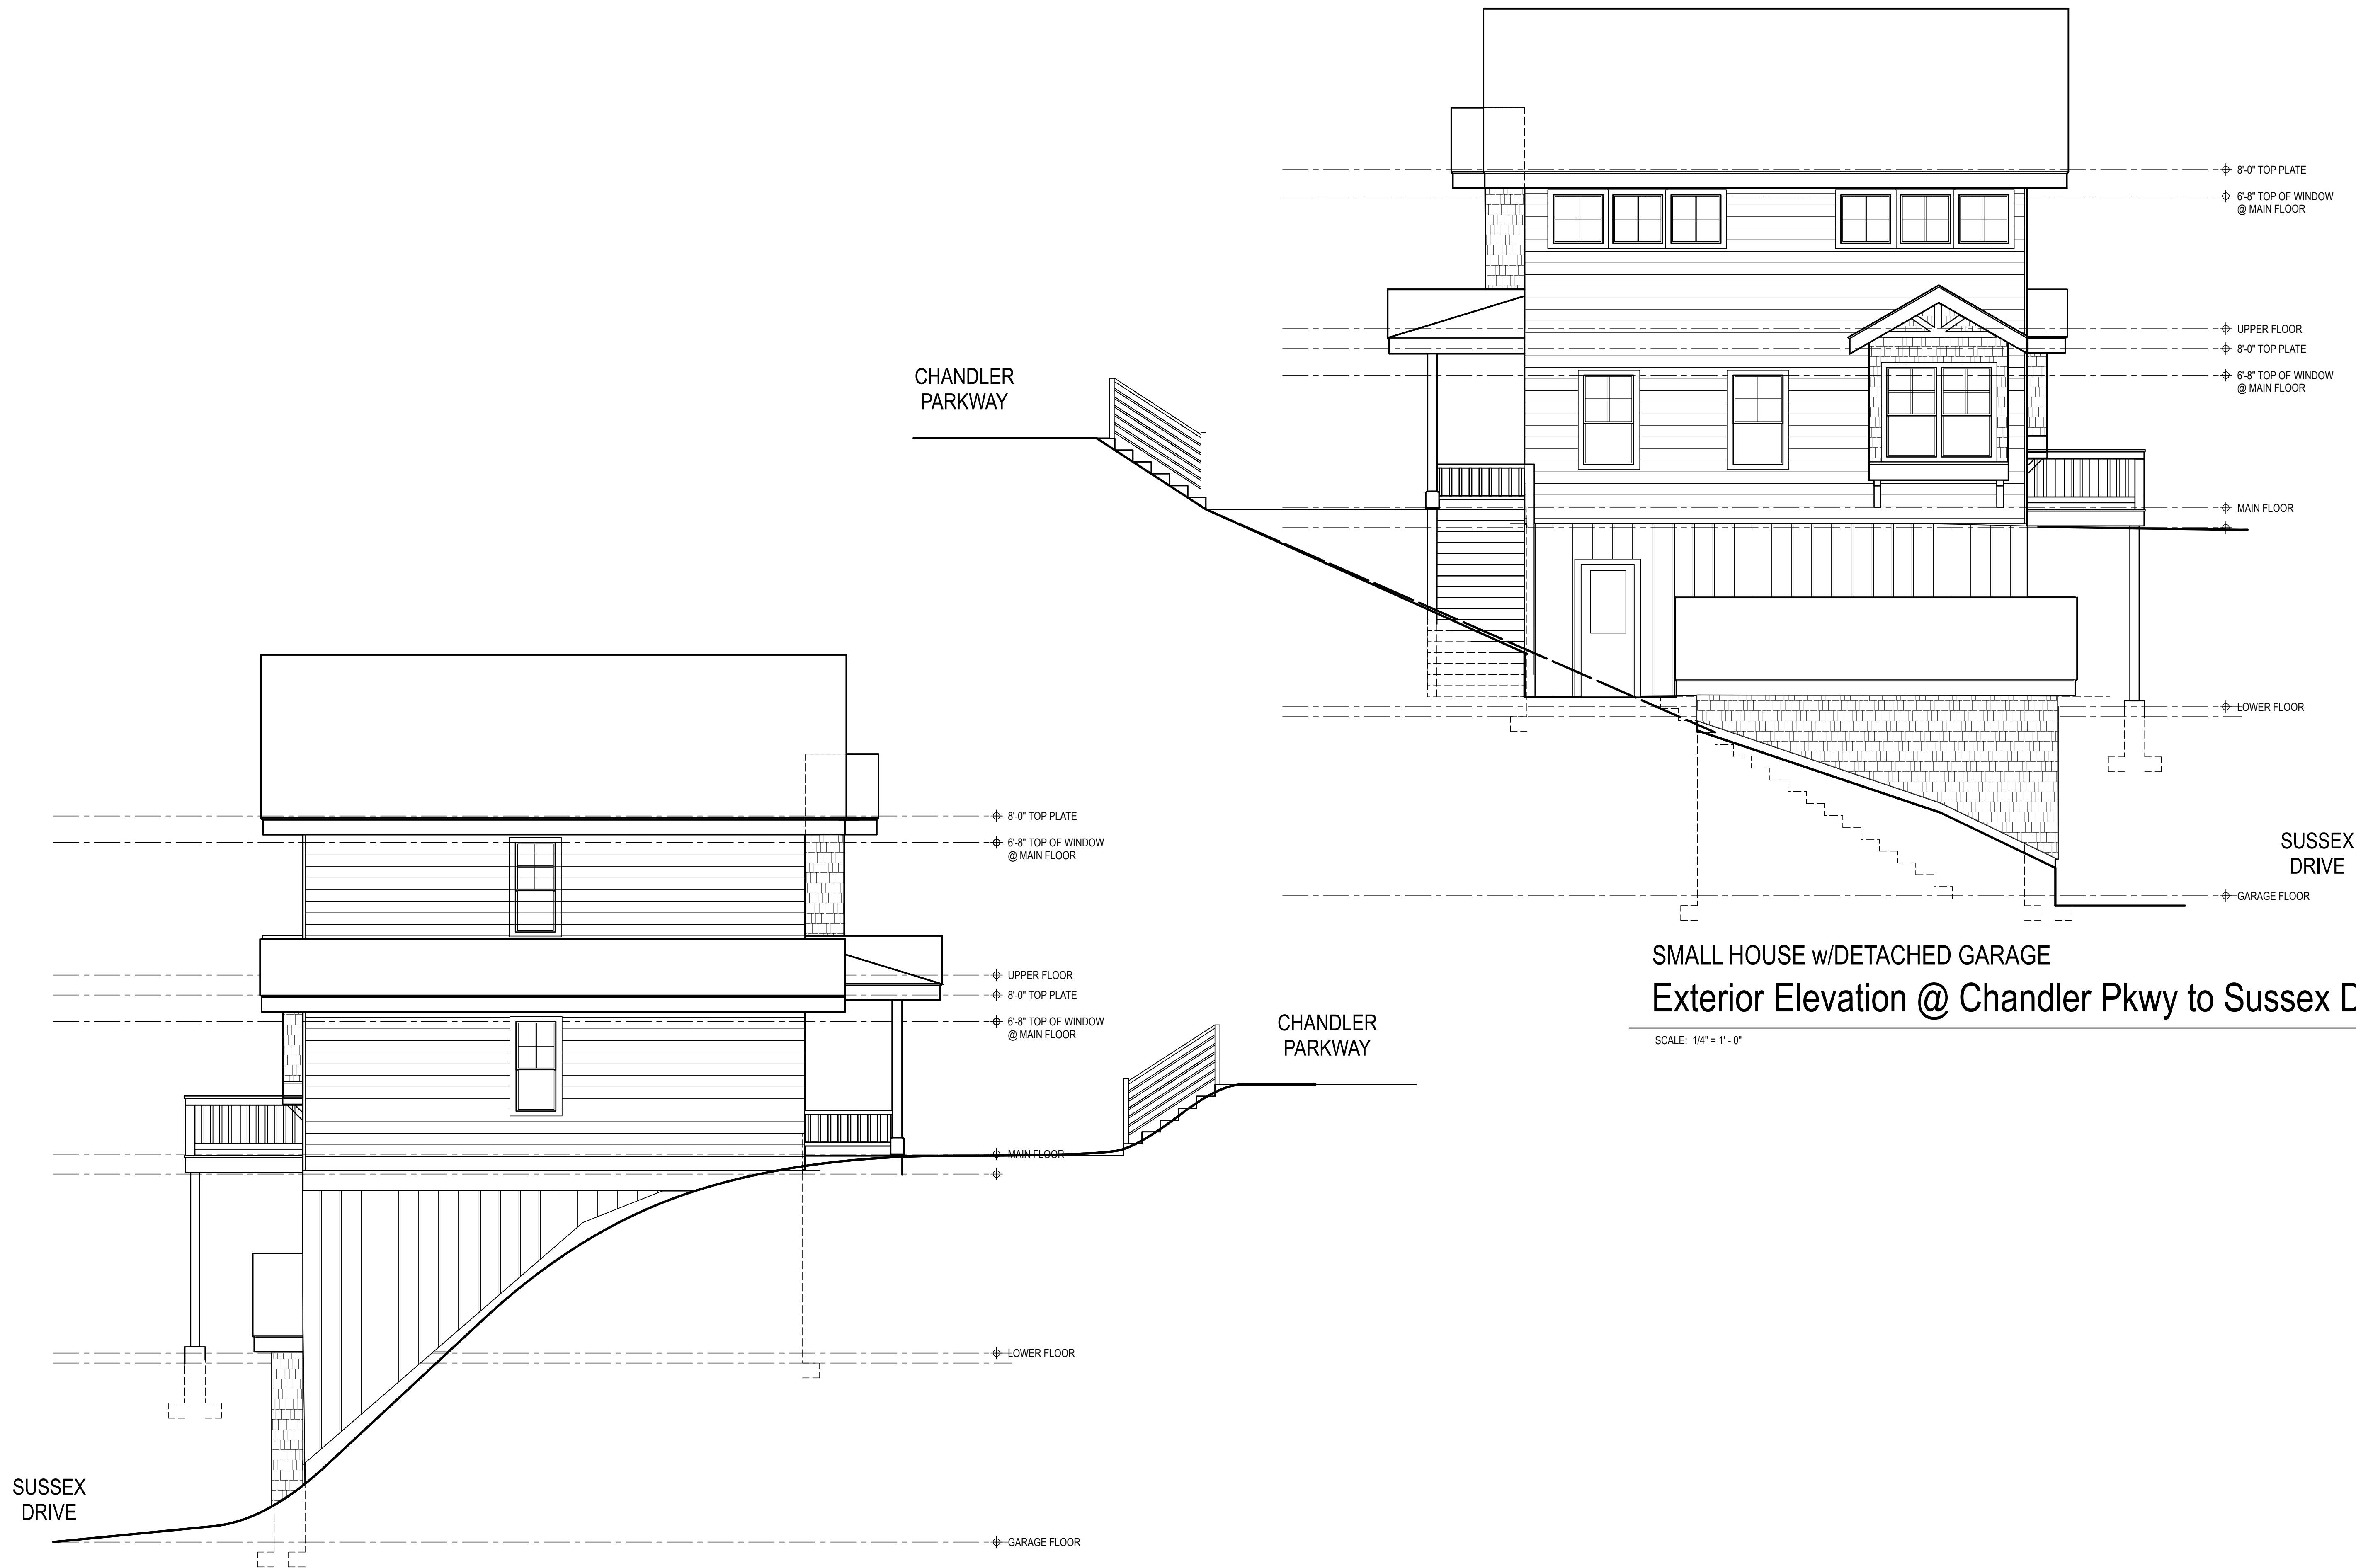

SMALL HOUSE w/DETACHED GARAGE
 Exterior Elevation @ Sussex Dr. to Chandler Pkwy

SMALL HOUSE w/DETACHED GARAGE
 Exterior Elevation @ Chandler Pkwy to Sussex Dr.
 SCALE: 1/4" = 1' - 0"

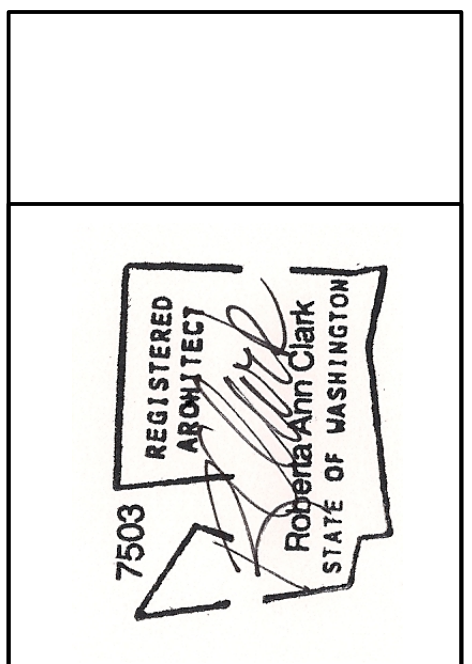

ARBUR NORTH
 Architecture • Interiors
 3847 Road Lake Road, Bellingham, WA 98226
 Phone: 360-671-2550 Fax: 360-671-0878

Barkley Heights
 SMALL HSE/BASEMT & DETACHED GARAGE 1.0
 Two (2) Bedroom Single Family Residence w/Detached Garage
 Bellingham, Washington 98226

Single Family Res.
 SMALL HSE 1.0
 EXTERIOR
 ELEVATIONS
 JOB NO. 1807.03
 DATE: DESIGN REVIEW 12/29/20
 REVISIONS:
 DRAWN BY: RAC

A4.1