


PARKS AND RECREATION
 DESIGN AND DEVELOPMENT
 July 10, 2009

CITY OF BELLINGHAM
 TRAIL CLEARING
 SCALE 3/8" = 1'-0"

DRAWING
 2505.03

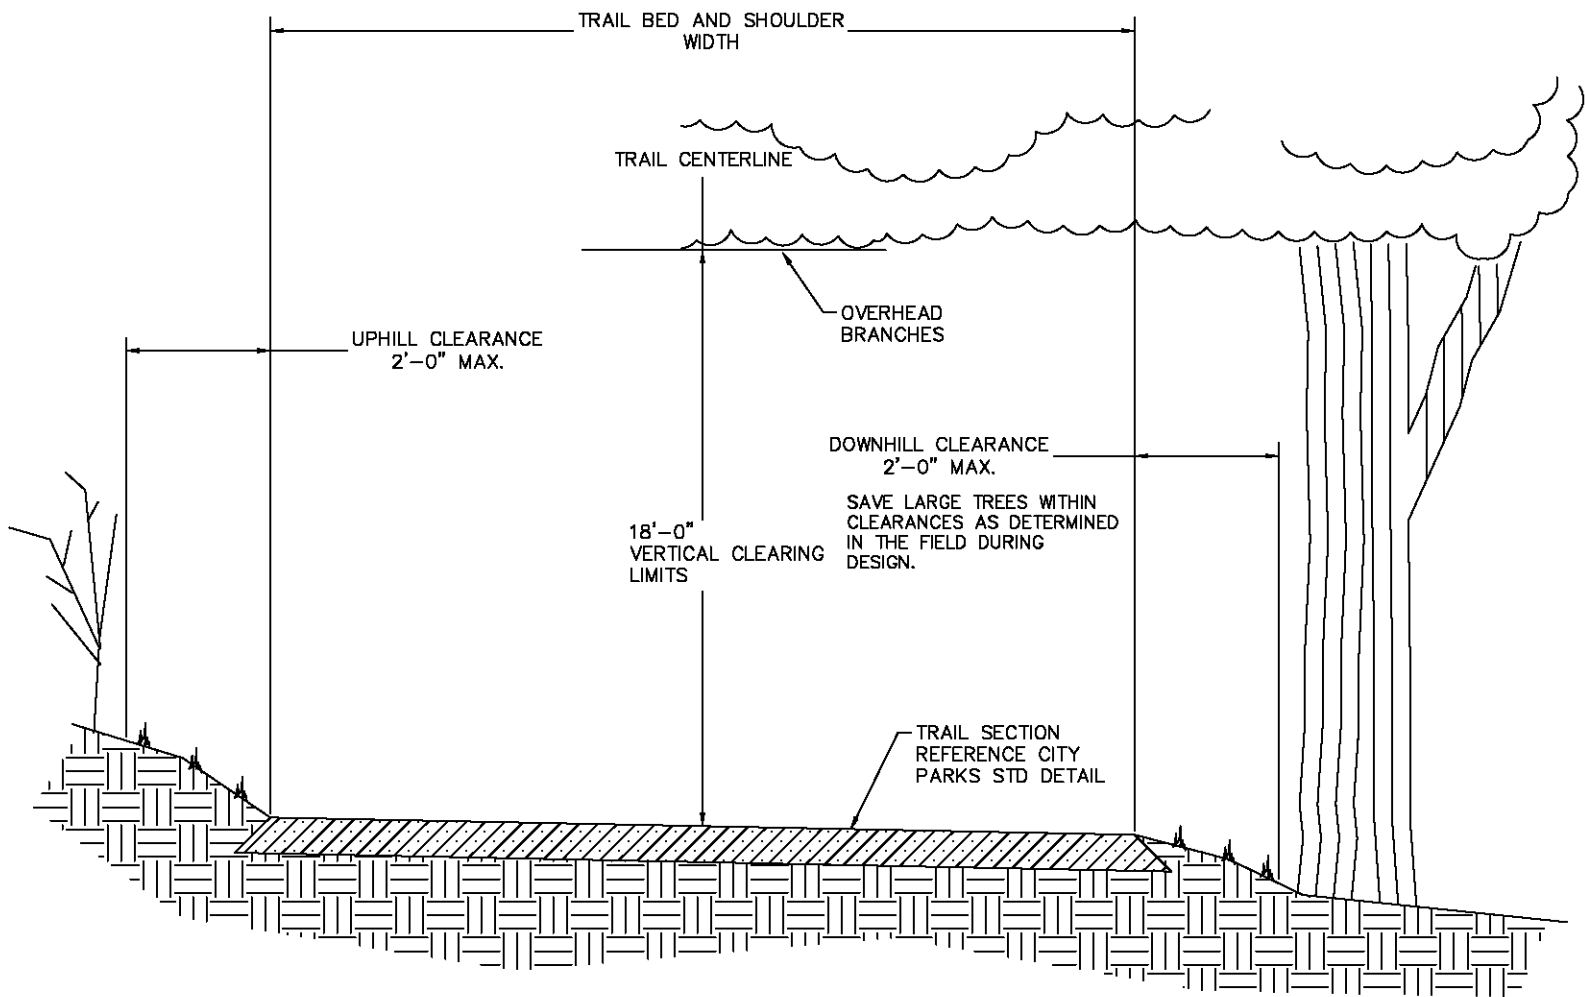

NOTES:

- A. REFERENCE NOTES ON DETAIL 2505.01 FOR INFORMATION NOT SHOWN.
- B. ALL TREES 8" IN DIA OR LESS SHALL BE CUT IF THEY ARE LOCATED WITHIN THE UPHILL OR DOWNHILL CLEARING LIMITS.
- C. LARGER AREAS OF CLEARING MAY OCCUR WHERE GRADING FOR TRAIL EXTENDS BEYOND TRAIL CLEARING.
- D. REFERENCE PROJECT SPECIFICATIONS FOR BRANCH CUTTING REQUIREMENTS.