


PARKS AND RECREATION
DESIGN AND DEVELOPMENT

February 21, 2008

CITY OF BELLINGHAM
BARRIERS
ROCK

DRAWING
02840.02

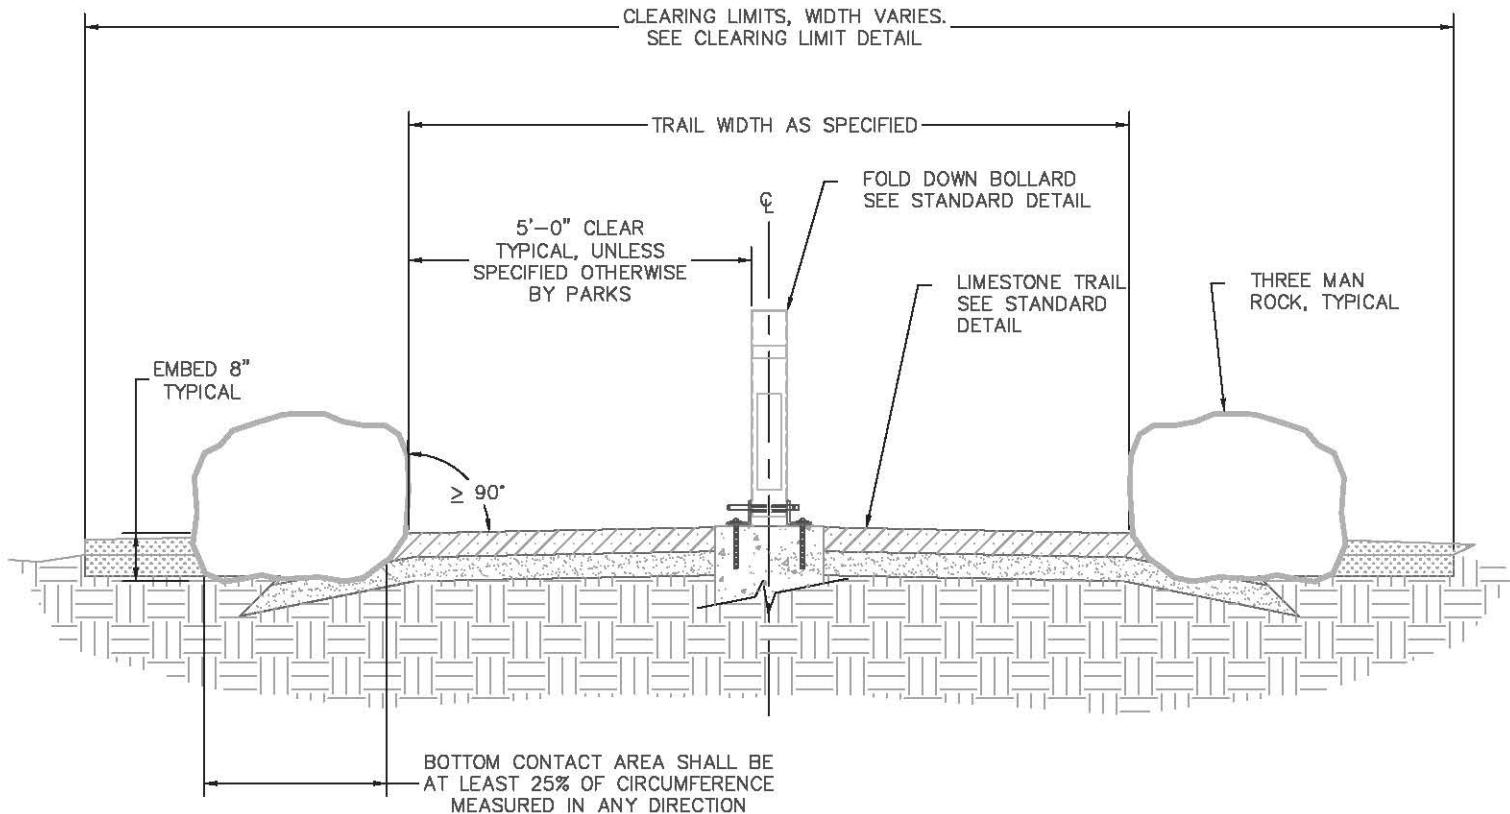

NOTES:

- A. ROCK MATERIAL SHALL MEET THE REQUIREMENTS STATED IN THE WSDOT STANDARD SPECIFICATIONS SECTION 9-13.7
- B. ROCK MATERIAL SHALL BE APPROVED BY THE CITY OF BELLINGHAM PARKS PRIOR TO ORDERING MATERIAL. PROVIDE MINIMUM 24 HR NOTICE.
- C. THE CLEAR SPACING BETWEEN ROCKS IN A ROW SHALL BE 5FT, UNLESS SPECIFIED OTHERWISE BY PARKS
- D. ROCK COLOR SHALL BE AT LEAST 50% DARK GRAY, BROWN, TAUPE, BLACK OR GREEN, AS APPROVED BY PARK LANDSCAPE ARCHITECT.