


PARKS AND RECREATION
 DESIGN AND DEVELOPMENT
 JULY 6, 2012

CITY OF BELLINGHAM
 TWO RAIL FENCE
 SCALE: NTS

DRAWING
 2840.06

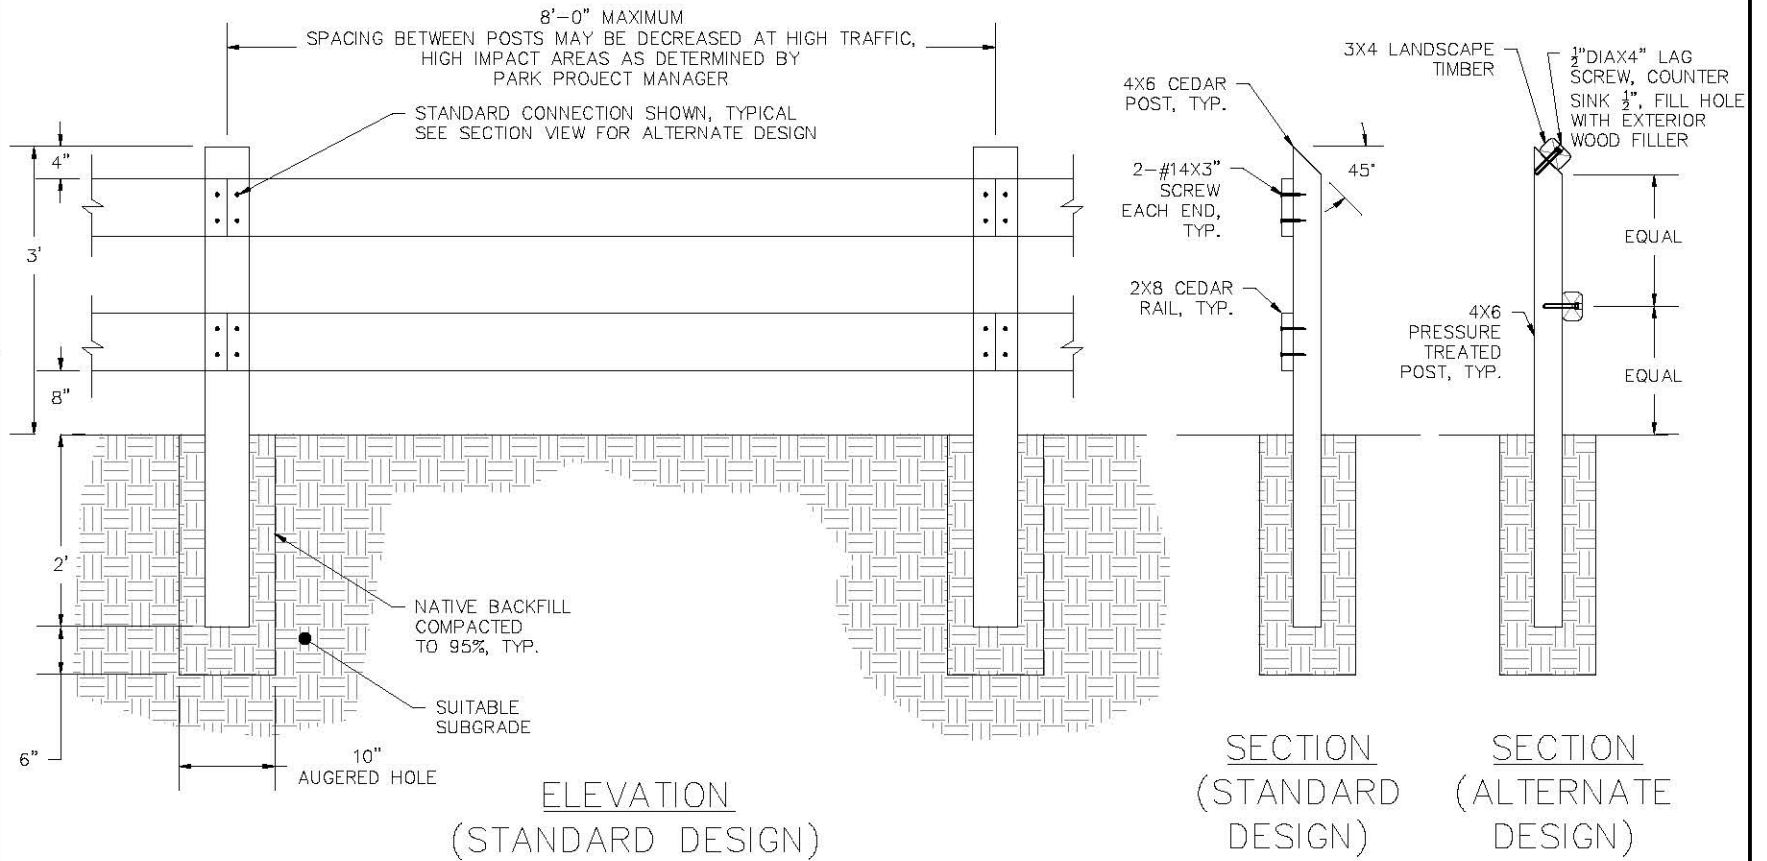

NOTES:

- A. TWO RAIL FENCE SHALL BE USED AS DIRECTED BY PARK PROJECT MANAGER TO DELINEATE BOUNDARIES WHERE NEEDED AND SHALL NOT BE USED AS A GUARDRAIL OR FOR FALL PROTECTION. BOUNDARIES INCLUDE PROPERTY, WETLANDS AND OTHER GENERAL AREAS WHERE A VISUAL BARRIER IS NEEDED.
- B. TWO RAIL FENCE SHALL BE USED ON FLAT TERRAIN (3:1 SLOPES OR FLATTER) OR IN LOCATIONS WHERE FALL PROTECTION IS NOT NEEDED.
- C. LUMBER GRADE SHALL BE IN ACCORDANCE WITH WSDOT STANDARD SPECIFICATIONS.
- D. ALL FASTENERS AND HARDWARE SHALL BE SUITABLE FOR PRESSURE TREATED WOOD AND OUTDOOR APPLICATIONS.
- E. REFERENCE PARK STANDARD FOR WOOD PEDESTRIAN GUARDRAILS WHERE FALL PROTECTION IS NEEDED.