


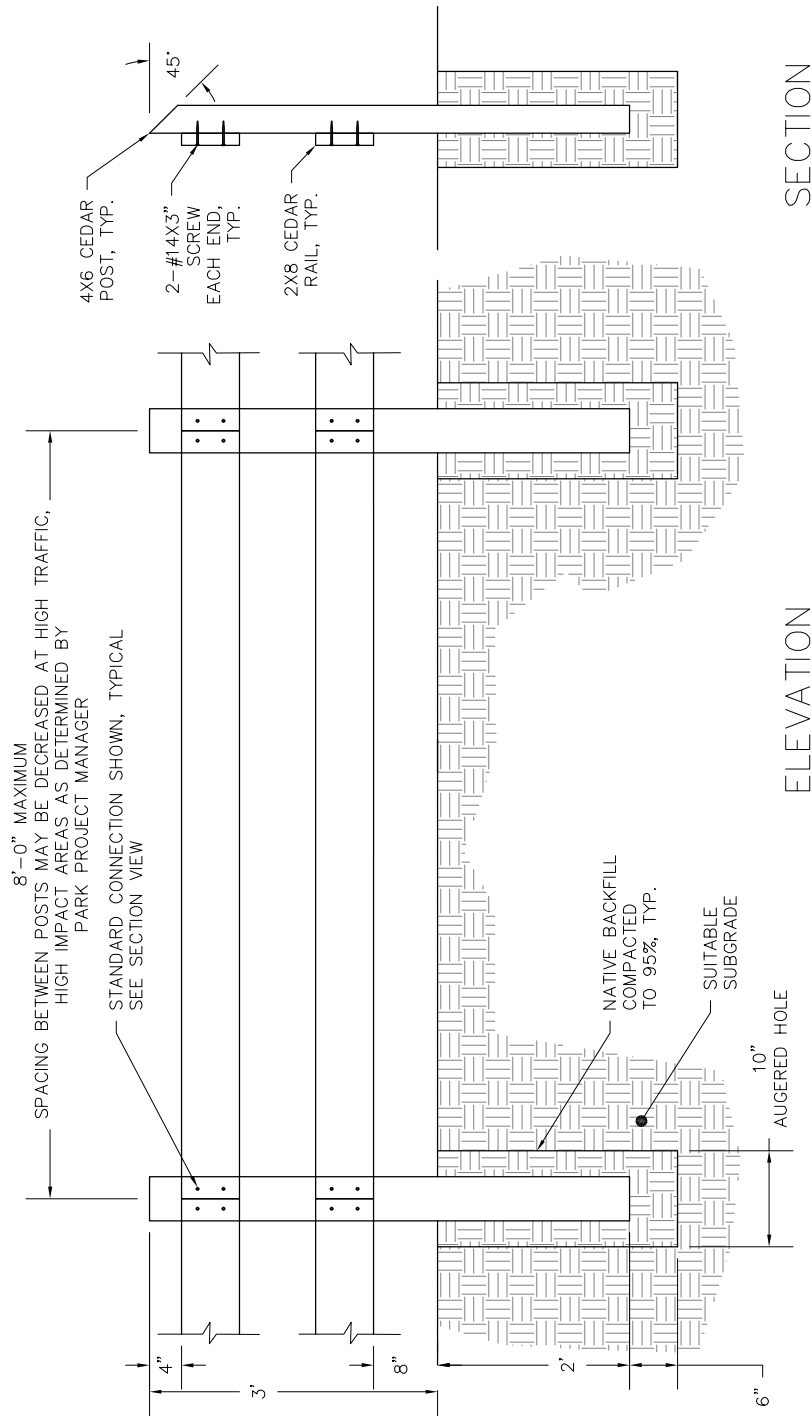

SECTION

ELEVATION

NOTES:

- TWO RAIL FENCE SHALL BE INSTALLED AS DIRECTED BY PARK PROJECT MANAGER TO DELINEATE BOUNDARIES WHERE NEEDED AND SHALL NOT BE USED AS A GUARDRAIL OR FOR FALL PROTECTION. BOUNDARIES INCLUDE PROPERTY, WETLANDS AND OTHER GENERAL AREAS WHERE A VISUAL BARRIER IS NEEDED.
- TWO RAIL FENCE SHALL BE USED ADJACENT TO FLAT TERRAIN (3:1 SLOPES OR FLATTER) OR IN LOCATIONS WHERE FALL PROTECTION IS NOT NEEDED.
- LUMBER GRADE SHALL BE IN ACCORDANCE WITH WSDOT STANDARD SPECIFICATIONS.
- ALL FASTENERS AND HARDWARE SHALL BE SUITABLE FOR WOOD TYPE, GRADING, AND OUTDOOR APPLICATIONS.
- REFERENCE PARK STANDARD FOR WOOD PEDESTRIAN GUARDRAILS WHERE FALL PROTECTION IS NEEDED.

PARKS AND RECREATION
DESIGN AND DEVELOPMENT
OCTOBER 25, 2022

CITY OF BELLINGHAM
TWO RAIL FENCE
SCALE: NTS

DRAWING
2840.06