


SECTION A-A

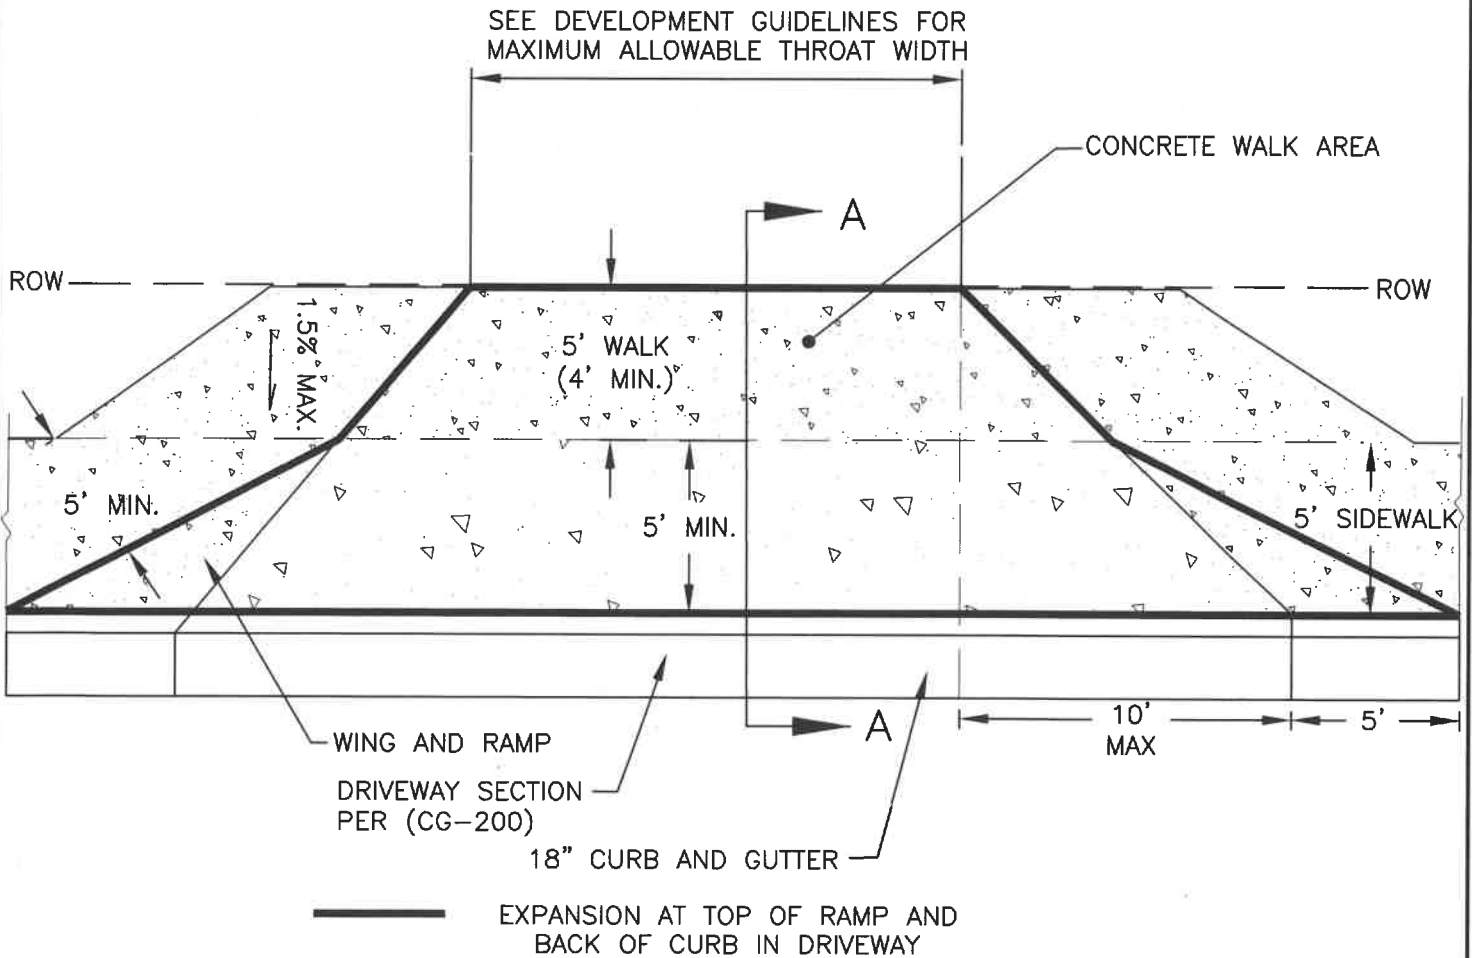

APPROVED

[Signature]
City Engineer

15 SEPT 2020
Date

CITY OF BELLINGHAM
ALTERNATIVE PRIVATE
DRIVEWAY/ROADWAY
ENTRANCE

DRAWING
CG-275