



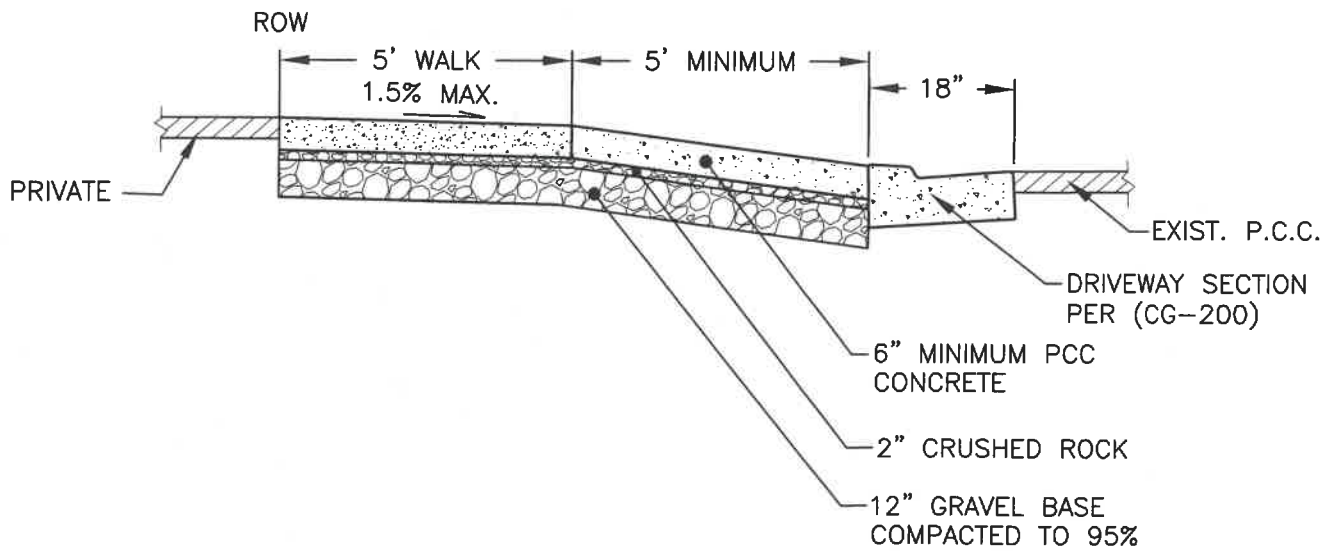

SECTION A-A

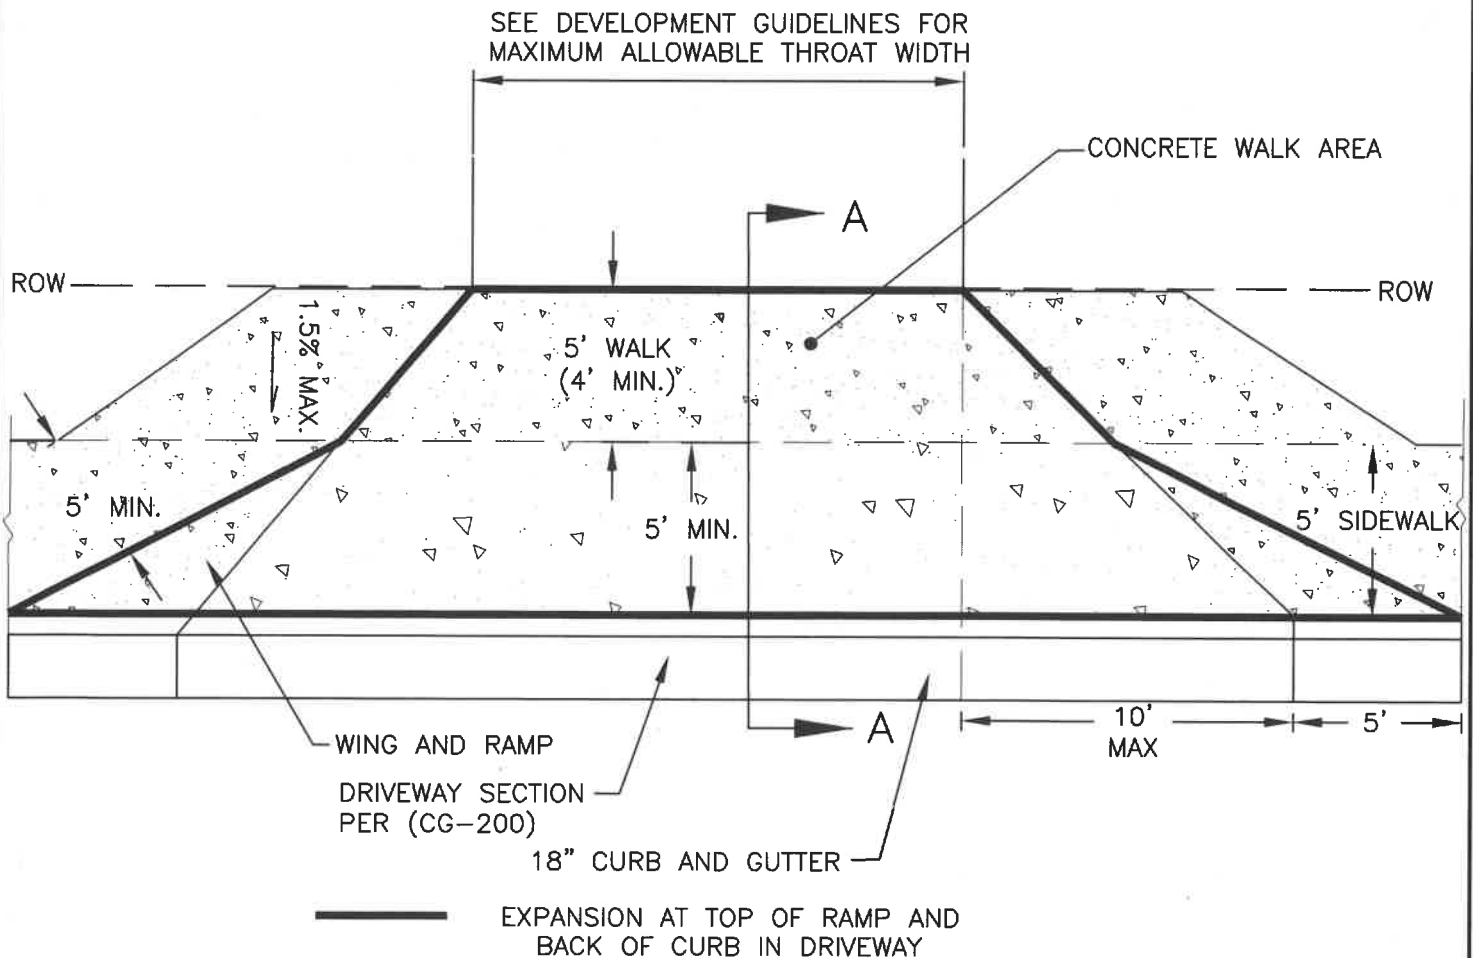

APPROVED

City Engineer

15 SEPT 2020

Date

CITY OF BELLINGHAM
ALTERNATIVE PRIVATE
DRIVEWAY/ROADWAY
ENTRANCE

DRAWING
CG-275