


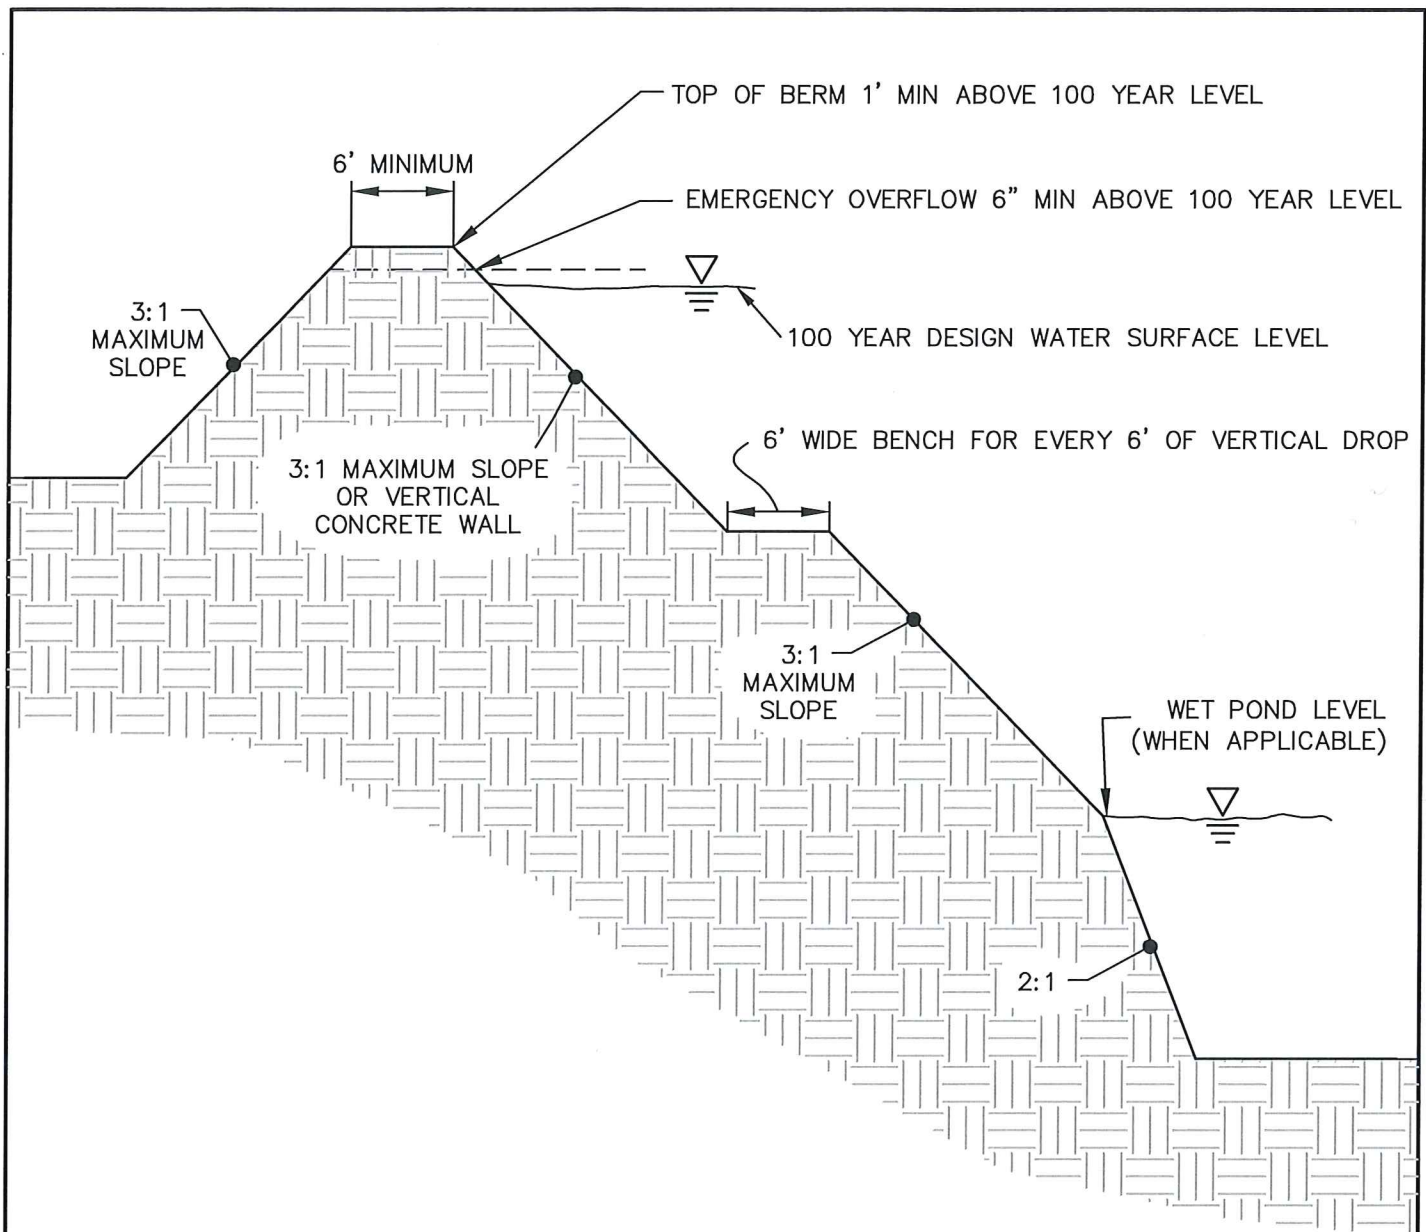

NOTES:

1. ALL DESIGN CRITERIA AND GUIDANCE FOR WETLANDS AND DETENTION PONDS FROM THE LATEST EDITION OF ECOLOGY'S STORMWATER MANAGEMENT MANUAL FOR WESTERN WASHINGTON SHALL BE USED EXCEPT WHERE OTHER SPECIFICATIONS ARE NOTED.
2. WHEN AN ACCESS ROAD IS REQUIRED MAX ROAD GRADE OF 10% IF CONSTRUCTED WITH GRAVEL. 15% MAX IF PERMEABLE PAVEMENT OR MODULAR GRID PAVEMENT USED.
3. WHERE FENCE IS PROPOSED A MINIMUM WIDTH OF 6 FEET OF FLAT GRADE SHALL BE PROVIDED ON THE INTERIOR.

APPROVED


City Engineer

28 oct 2019

Date

CITY OF BELLINGHAM

PUBLIC STORMWATER POND

DRAWING

DR-544