


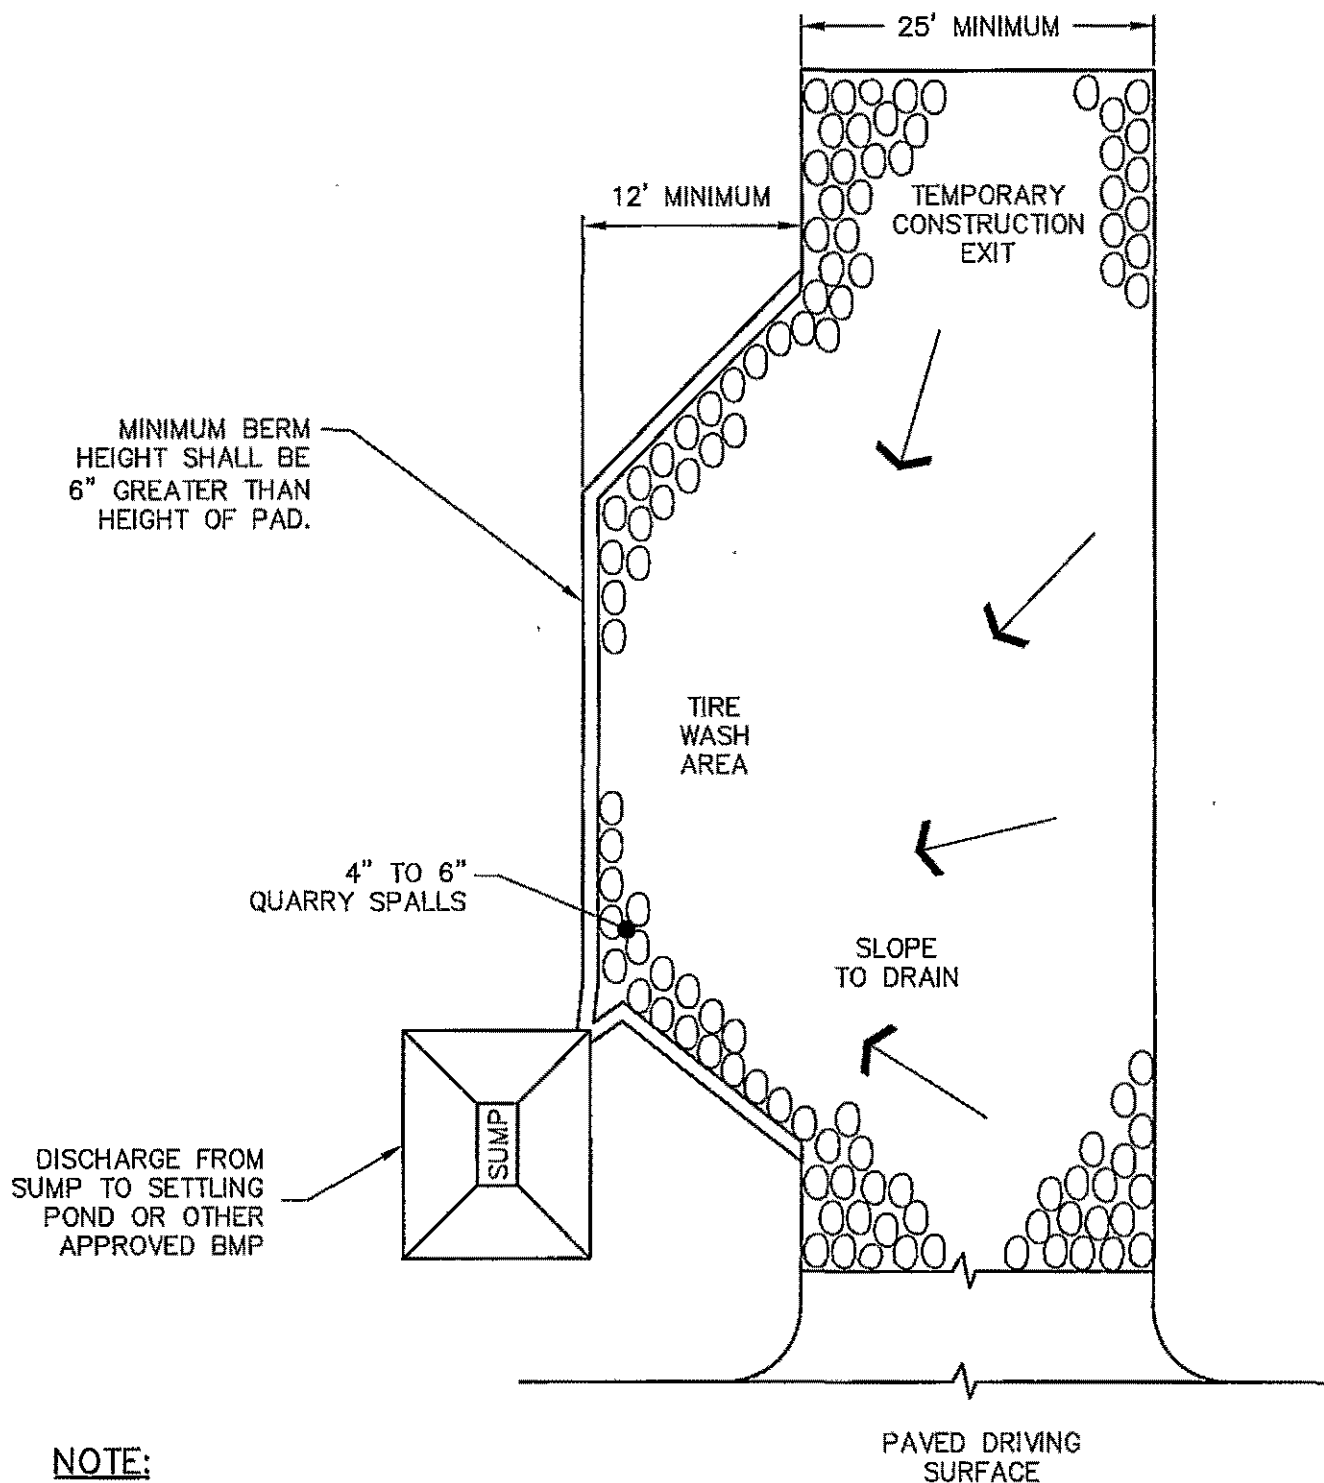

NOTE:

TIRE WASH AREA MUST BE
INSTALLED DOWNGRADIENT OF
TEMPORARY CONSTRUCTION EXIT.

APPROVED

Rory J. Routh
City Engineer

11/29/04

Date

CITY OF BELLINGHAM

TIRE WASH-PLAT/COMMERCIAL

DRAWING

EC-610