


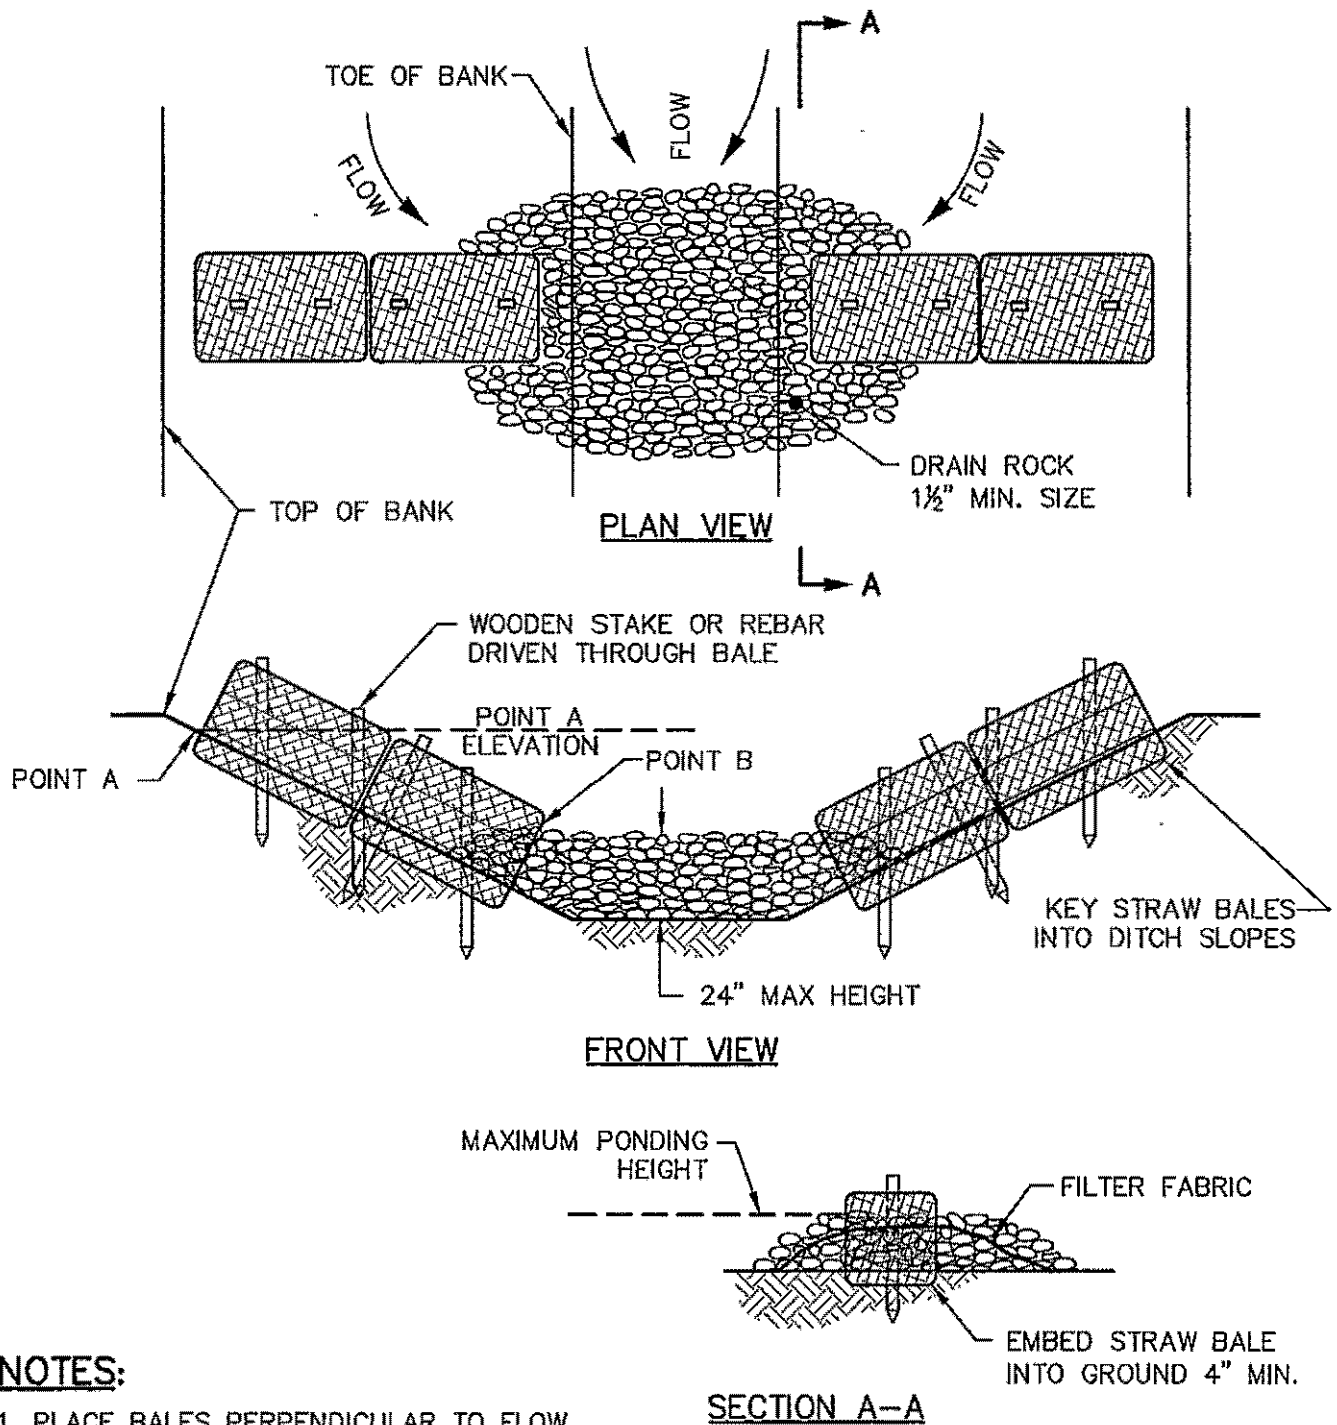

NOTES:

1. PLACE BALES PERPENDICULAR TO FLOW.
2. BALES MUST BE PLACED IN A ROW WITH ENDS TIGHTLY ABUTTING.
3. POINT A MUST BE HIGHER THAN POINT B
4. SPILLWAY HEIGHT MAY NOT EXCEED 24"

SECTION A-A

APPROVED

Royl Rauthe
City Engineer

11/29/04
Date

CITY OF BELLINGHAM
SEMI-PERVIOUS CHECK DAM

DRAWING
EC-640