



MAPLEWOOD-McLEOD  
PARK  
REVISION 1





MAPLEWOOD-McLEOD  
PARK  
REVISION 1



HD\_191\_23R1 Color Option : A



MAPLEWOOD-McLEOD  
PARK  
REVISION 1



HD 191 23R1 Color Option : A



MAPLEWOOD-McLEOD  
PARK  
REVISION 1



HD 191 23R1 Color Option : A



MAPLEWOOD-McLEOD  
PARK  
REVISION 1



HD\_191\_23R1 Color Option : A



MAPLEWOOD-McLEOD  
PARK  
REVISION 1

 Northwest Playground  
EQUIPMENT INC.

 **PLAYWORLD**  
The world needs play.

HD 191 23R1 Color Option : A



MAPLEWOOD-McLEOD  
PARK  
REVISION 1



HD\_191\_23R1 Color Option : A



MAPLEWOOD-McLEOD  
PARK  
REVISION 1



HD\_191\_23R1 Color Option : A





**Northwest Playground  
Equipment, Inc.**

BUILDING COMMUNITY THROUGH PLAY

P.O. Box 2410 Issaquah, WA 98027  
Toll Free: 1.800.726.0031  
www.nwplayground.com  
sales@nwplayground.com

EQUIPMENT SIZE:

USE ZONE:

AREA:  
**SEE PLAN**

PERIMETER:

FALL HEIGHT:  
**8 Ft.**

USER CAPACITY:  
**29+**

AGE GROUP:  
**5-12**

ADA SCHEDULE	Total Elevated Play Activities: X		
	Total Ground-Level Play Activities: X		
	Accessible Elevated Activities	Accessible Ground-Level Activities	Accessible Ground-Level Play Types
Required	X	X	X
Provided	X	X	X

- ✓ ASTM F1487-17
- ✓ CPSC #325



PROJECT NO:  
**IHD\_191\_23R1**

SCALE:  
**1/8" = 1'-0"**


DRAWN BY:  
**ZTM**

Paper Size

DATE:  
**12-Apr-23**

**B**

**MAPLEWOOD-MCLEOD PARK**  
REVISION 1

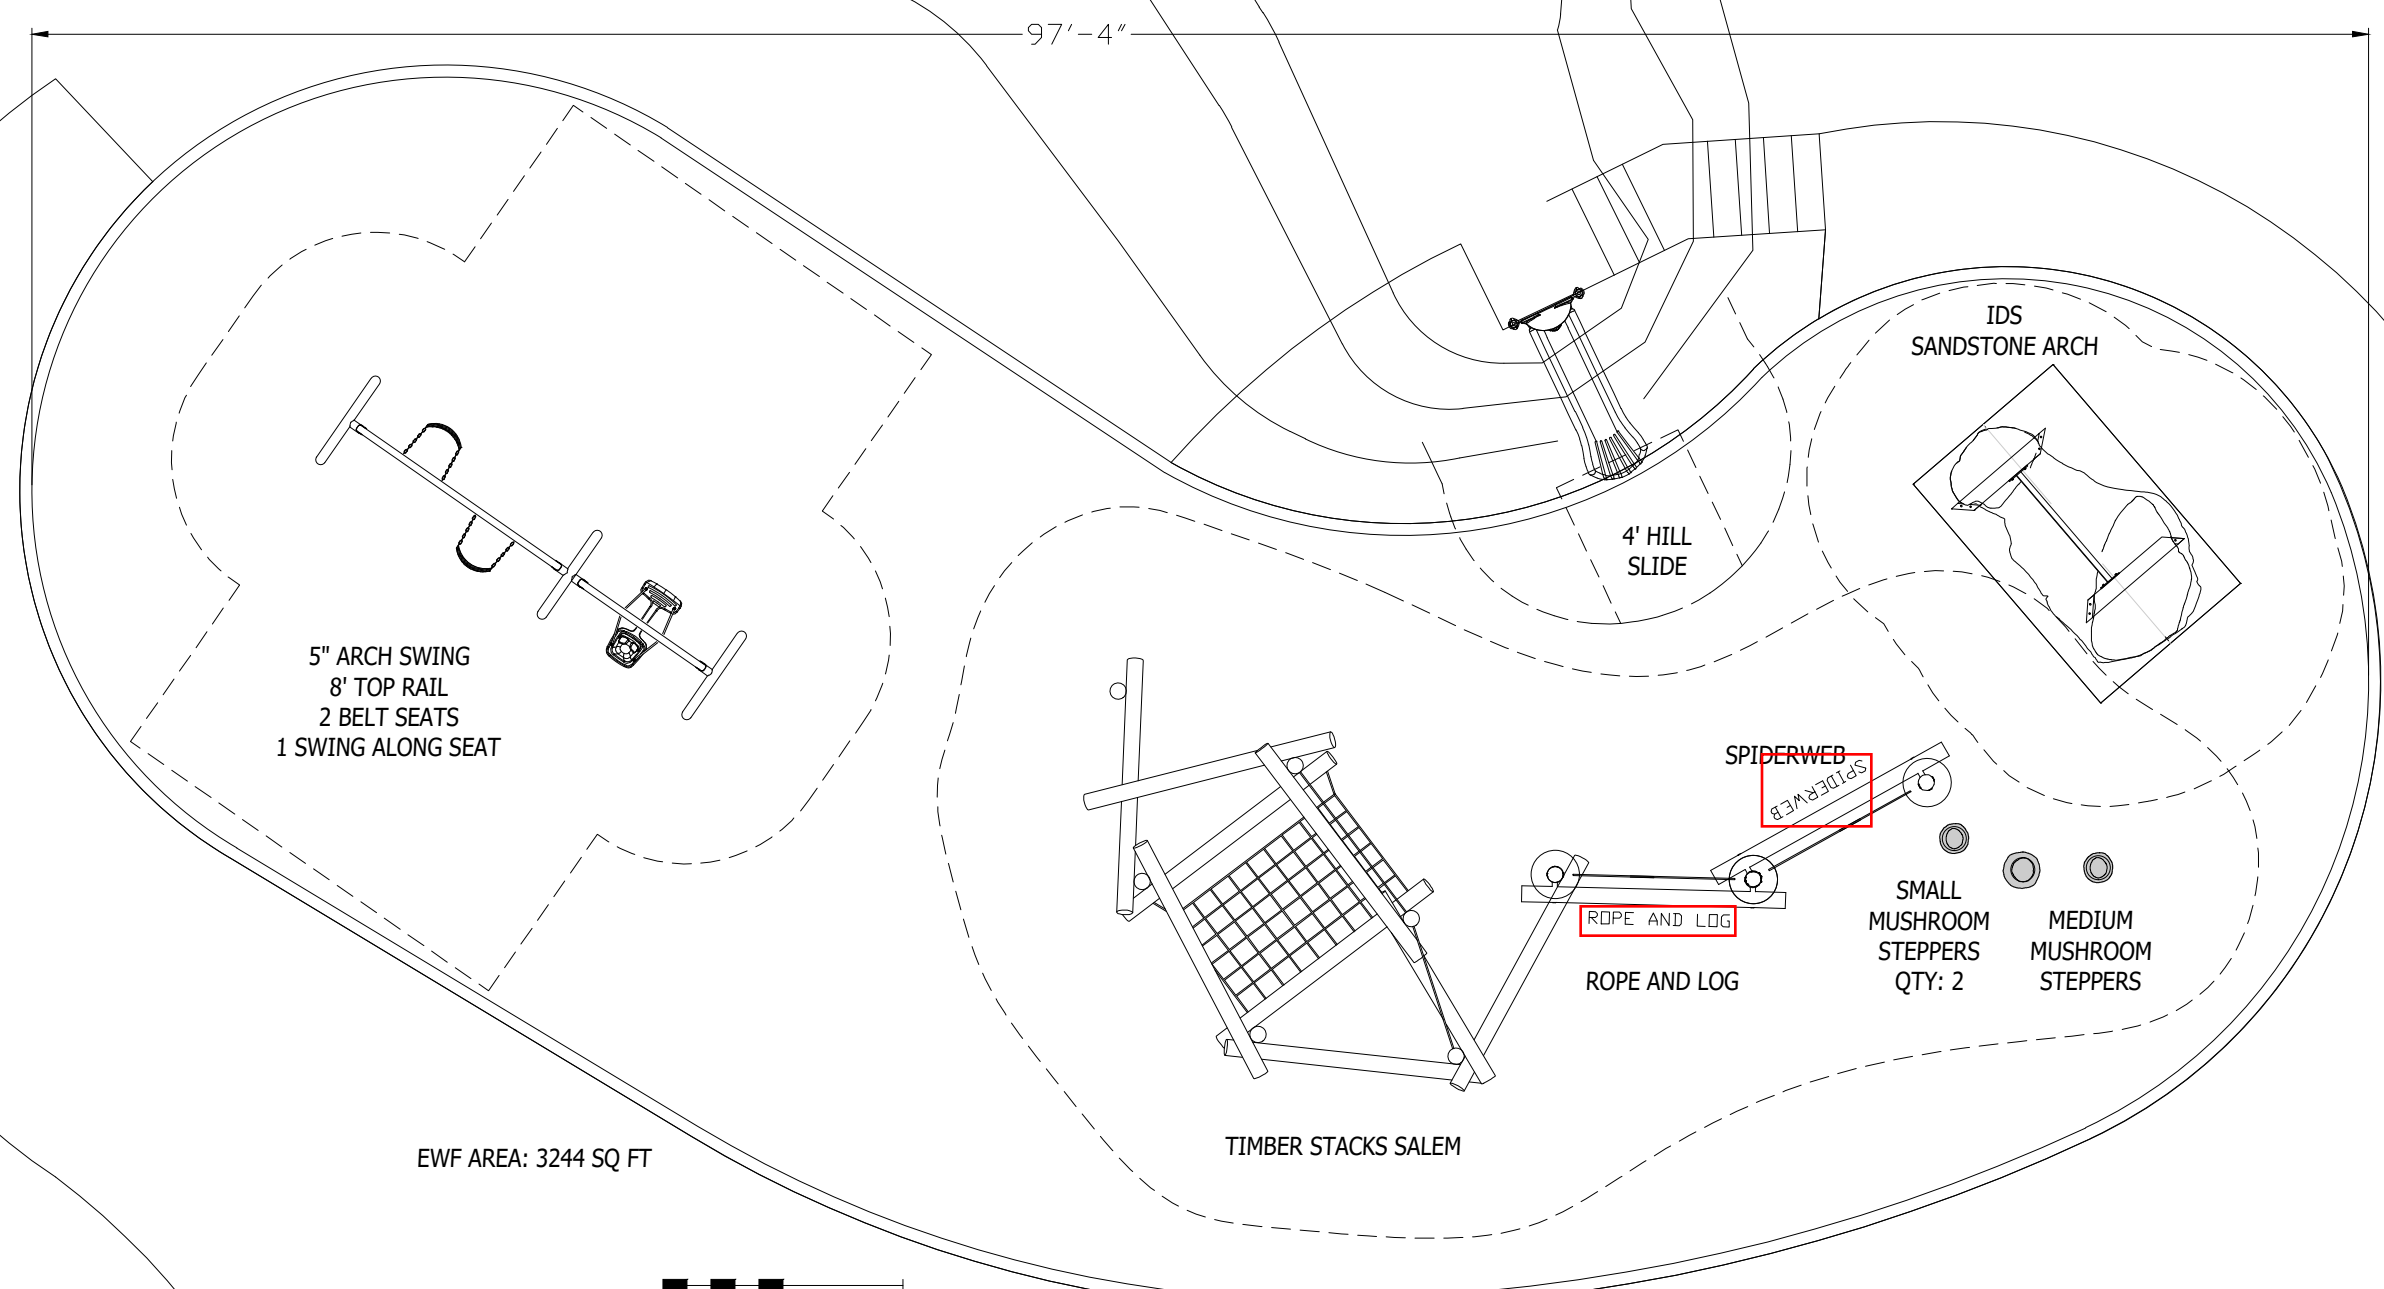

5" ARCH SWING  
8' TOP RAIL  
2 BELT SEATS  
1 SWING ALONG SEAT

4' HILL SLIDE

IDS SANDSTONE ARCH

SPIDERWEB



ROPE AND LOG

SMALL MUSHROOM STEPPERS QTY: 2

MEDIUM MUSHROOM STEPPERS

TIMBER STACKS SALEM

EWF AREA: 3244 SQ FT

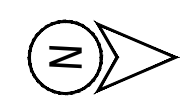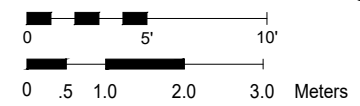

\*PLAYGROUND SUPERVISION REQUIRED