


APPROVED
City Engineer *[Signature]*


Date *11/29/04*

CITY OF BELLINGHAM
MINIMUM STANDARD A.C.C.
STREET SECTION

DRAWING
ST-108

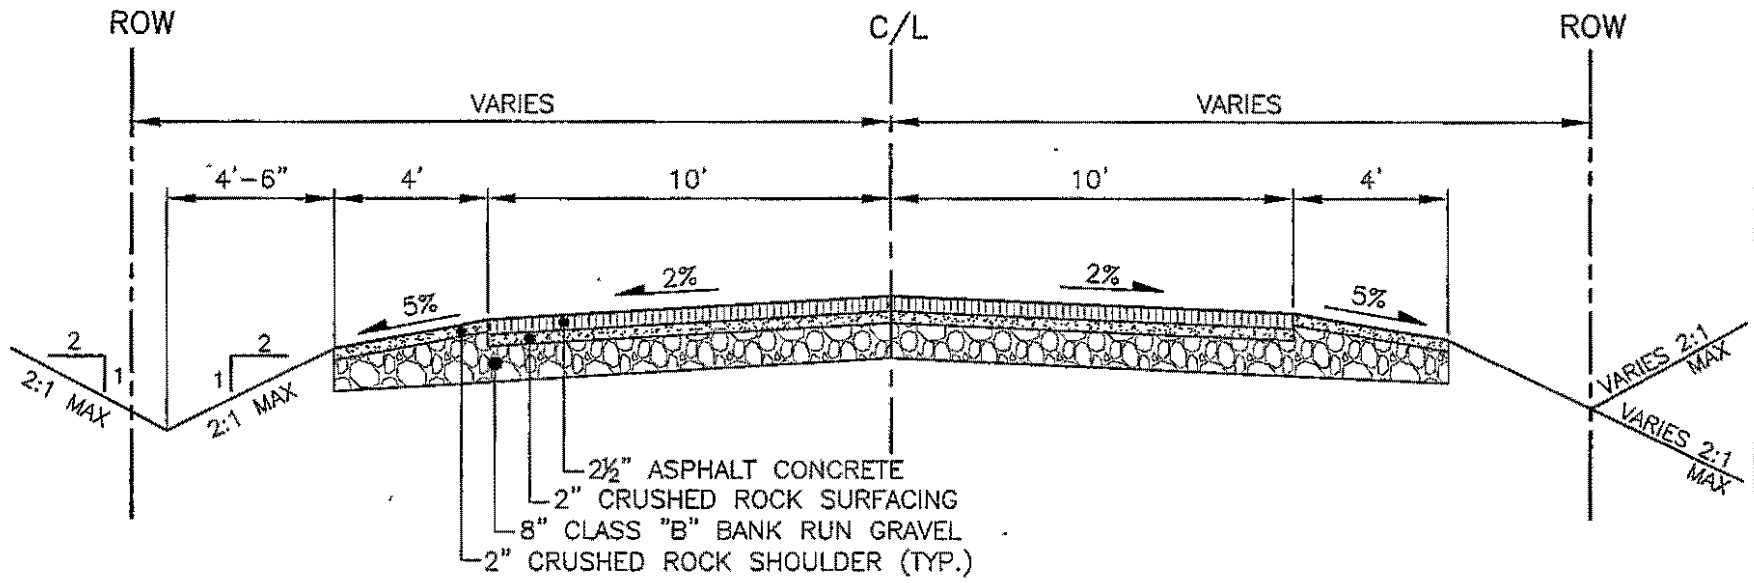

ALTERNATE 'A'

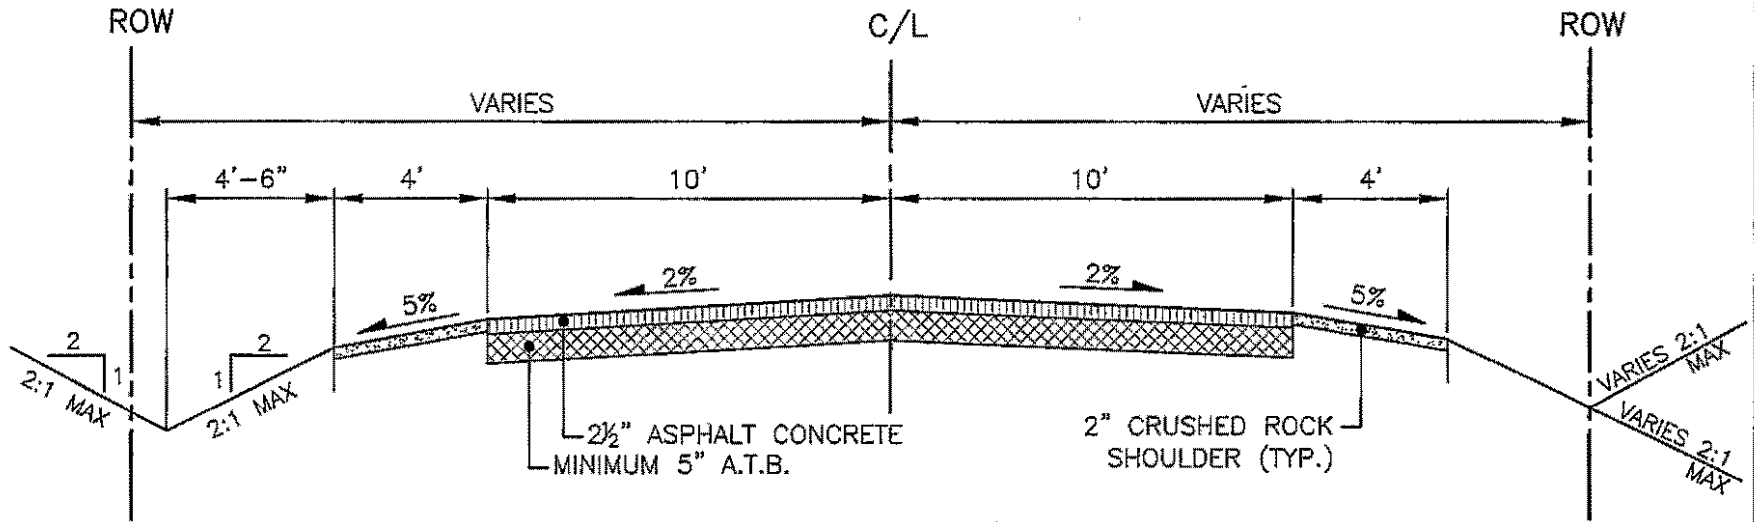

ALTERNATE 'B'

NOTE:

ALL MATERIAL AND WORKMANSHIP SHALL CONFORM TO THE PROVISIONS OF APPLICABLE SECTIONS OF APWA "STANDARD SPECIFICATIONS" AND SHALL CONFORM TO THE REQUIREMENTS OF THE CITY ENGINEER.