


APPROVED  
*[Signature]*  
 City Engineer

Date  
*11/10/05*

CITY OF BELLINGHAM  
 STANDARD RESIDENTIAL STREET  
 LAKE WHATCOM WATERSHED  
 VERY LOW VOLUME

DRAWING  
 ST-128

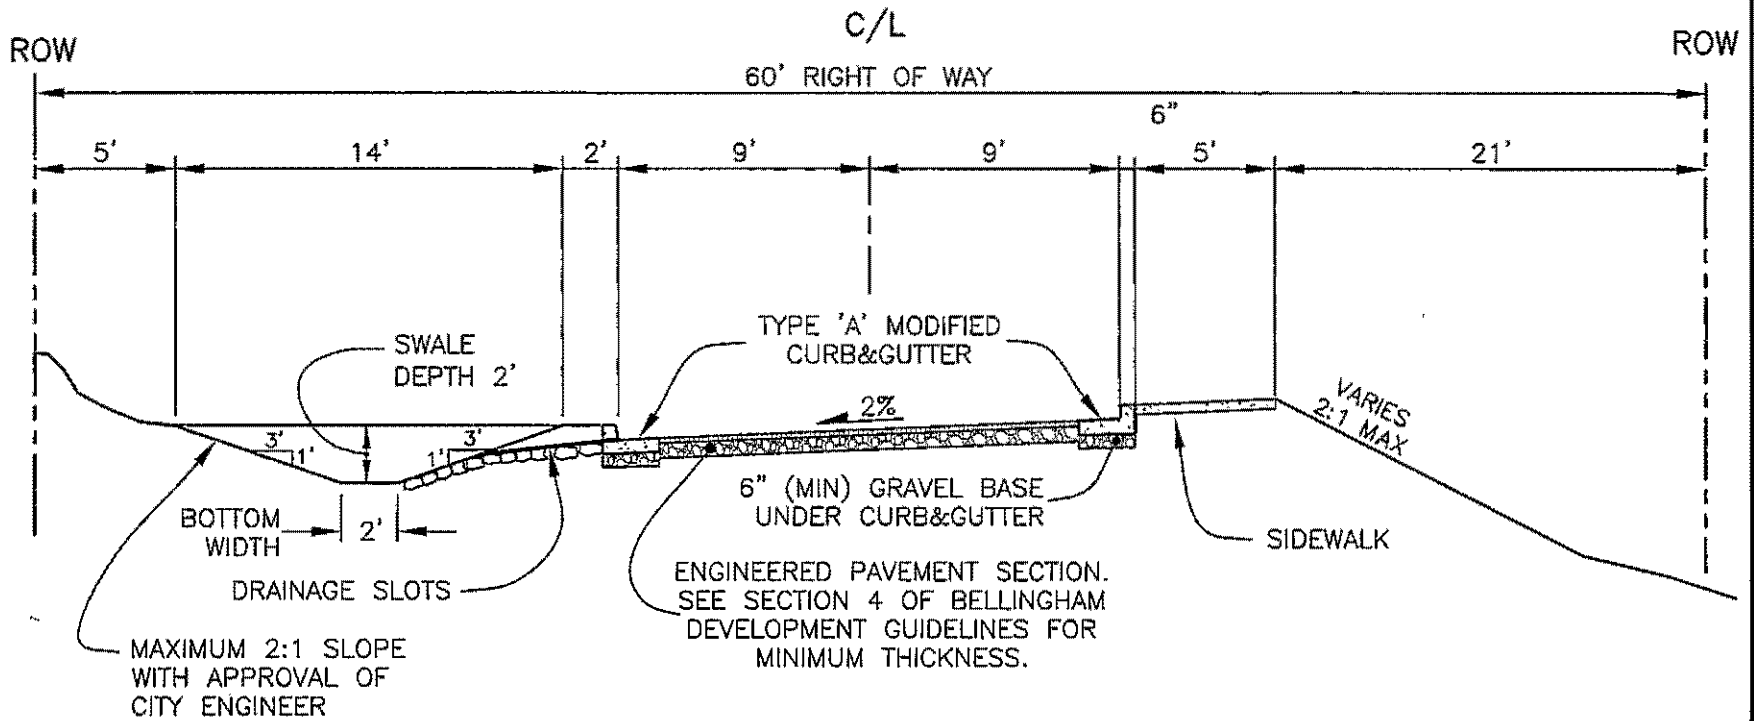

**NOTES:**

1. FOR USE ON VERY LOW VOLUME RESIDENTIAL STREETS (DESIGN ADT <400) IN THE LAKE WHATCOM WATERSHED.
2. ALL MATERIAL AND WORKMANSHIP SHALL CONFORM TO THE APWA "STANDARD SPECIFICATIONS" AND THE CITY OF BELLINGHAM GUIDE LINES AND IMPROVEMENT STANDARDS.
3. CHECK DAMS TO BE PROVIDED AS NEEDED ALONG SWALES TO OBTAIN LONGITUDINAL SLOPE <4%.
4. PARKING IS AN IMPORTANT ISSUE AND MAY BE APPLIED AS PART OF TRC OR OTHER DESIGN REVIEW.
5. ADEQUATE OFF-STREET PARKING NEEDS TO BE PROVIDED BY THE DEVELOPMENT.
6. ON STREET PARKING RESTRICTIONS MAY BE APPLIED.
7. DRAINAGE SLOTS TO BE MIN 6" WIDE ON BOTTOM WITH 45° CHAMFER TO TOP OF CURB. RIP RAP SPILLWAY TO SWALE BOTTOM. LOCATE AT MINIMUM OF 50' C/C.