


APPROVED
City Engineer *[Signature]*

Date 11-6-05

CITY OF BELLINGHAM
STANDARD STREET SECTION
COLLECTOR, SECONDARY OR PRINCIPAL ARTERIAL

DRAWING
ST-132

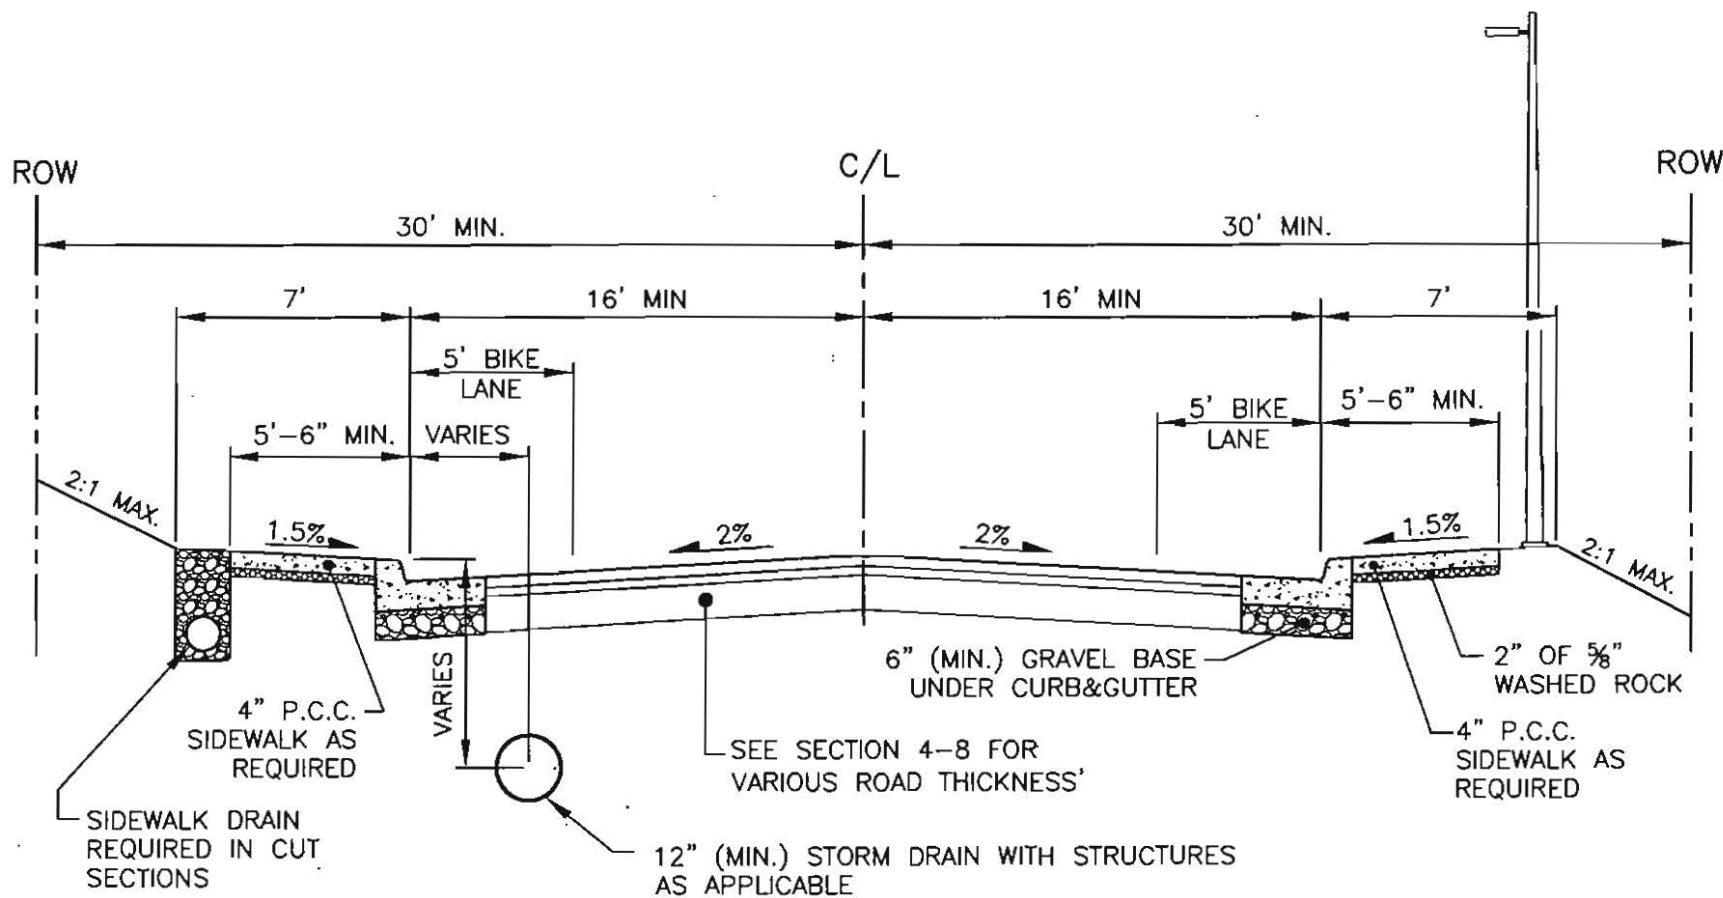

NOTES:

1. ALL MATERIAL AND WORKMANSHIP SHALL CONFORM TO THE PROVISIONS OF APWA "STANDARD SPECIFICATIONS" AND SHALL CONFORM TO THE REQUIREMENTS OF THE CITY ENGINEER.
2. SIDEWALK STANDARD VARIES DEPENDING UPON LOCATION, ROAD CLASSIFICATION AND ON-STREET PARKING.
3. 12' WIDE TURN LANES REQUIRED AT CROSS STREETS AND MAJOR DRIVEWAYS.