



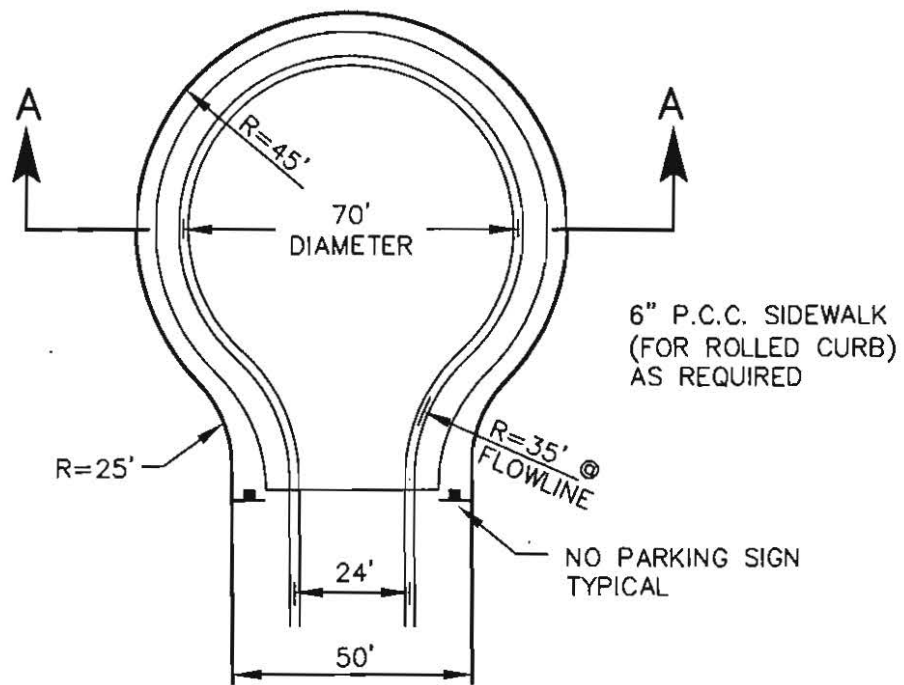

PLAN
N.T.S.

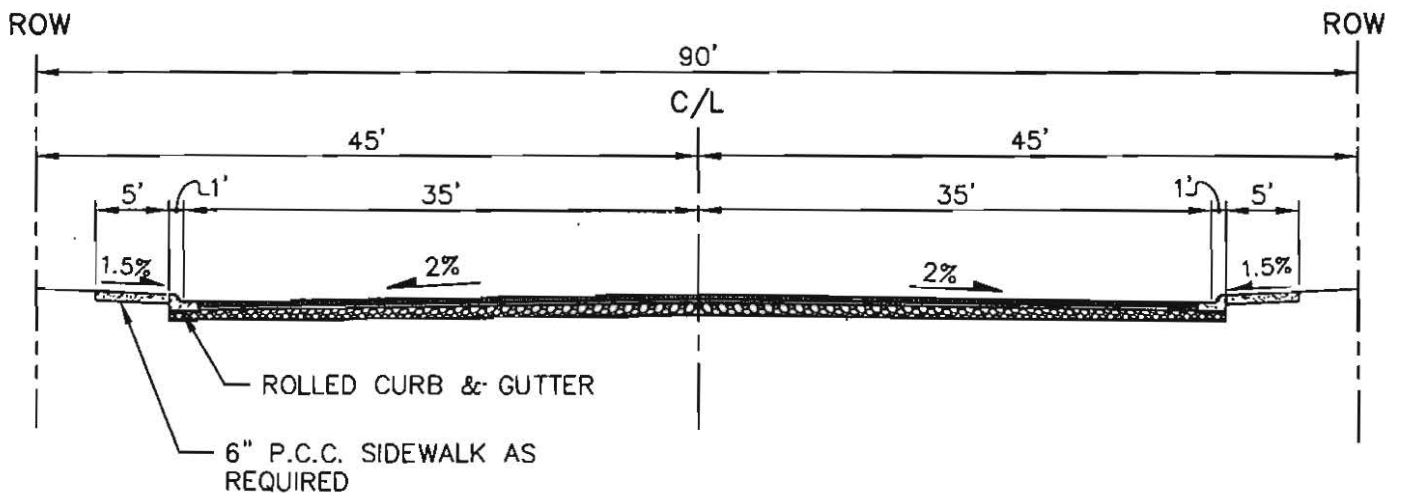

SECTION A-A
N.T.S.

NOTES:

1. NO FIXED OBJECTS ALLOWED IN SIDEWALK.
2. CUL-DE-SAC TO BE SIGNED FOR "NO PARKING FIRE LANE"

APPROVED

Thy. R. R.

City Engineer

11-6-08

Date

CITY OF BELLINGHAM

70' DIAMETER CUL-DE-SAC

DRAWING

ST-160