


# SIGHT DISTANCE REQUIREMENTS


\* 10' MINIMUM MAY BE INCREASED UP TO 15' IF NEEDED TO PROVIDE VISIBILITY AROUND OTHER OBSTRUCTIONS

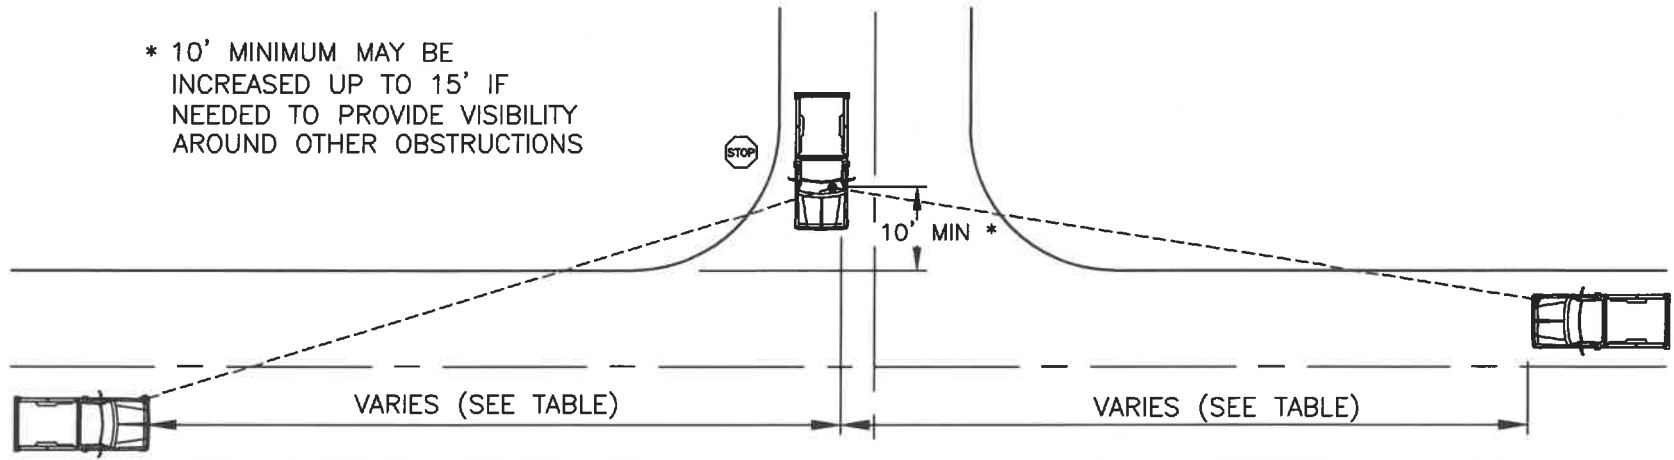

## SIGHT DISTANCE

|        |        |
|--------|--------|
| 25 MPH | 155 FT |
| 30 MPH | 200 FT |
| 35 MPH | 250 FT |
| 40 MPH | 305 FT |
| 45 MPH | 360 FT |
| 50 MPH | 425 FT |
| 55 MPH | 495 FT |

**NOTE:** FOR GRADES  $\geq 3\%$ , SEE CURRENT EDITION OF AASHTO POLICY ON GEOMETRIC DESIGN.

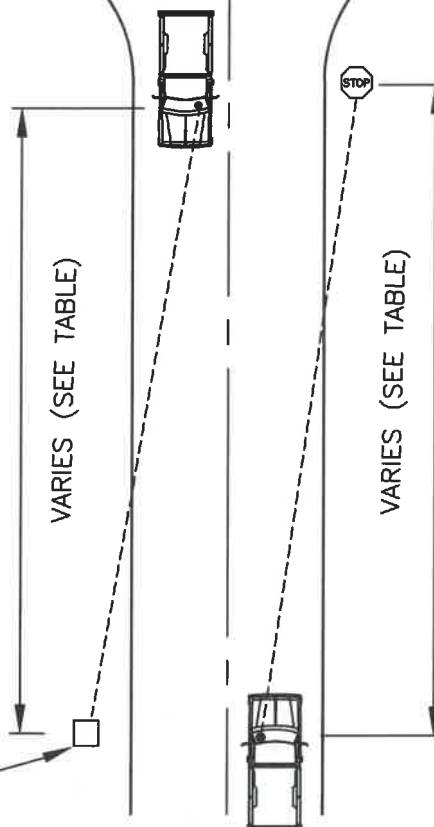

SIGHT DISTANCE IS MEASURED FROM AN EYE HEIGHT OF 3' TO 12' TO AN OBJECT HEIGHT OF 3' TO 15'

TRAFFIC CONTROL DEVICE OR CROSSWALK

APPROVED

City Engineer

12 March 2020  
Date

CITY OF BELLINGHAM  
ABATEMENT  
SIGHT CLEARANCE DISTANCES

DRAWING  
TC-300