
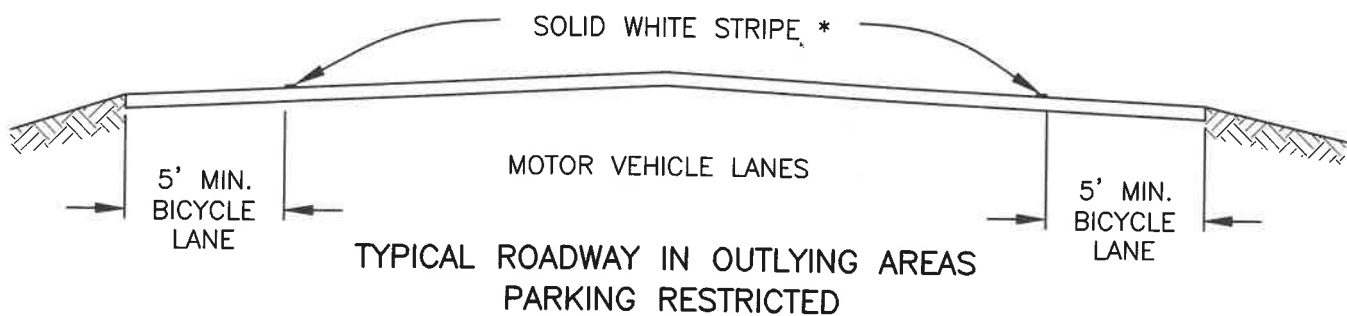
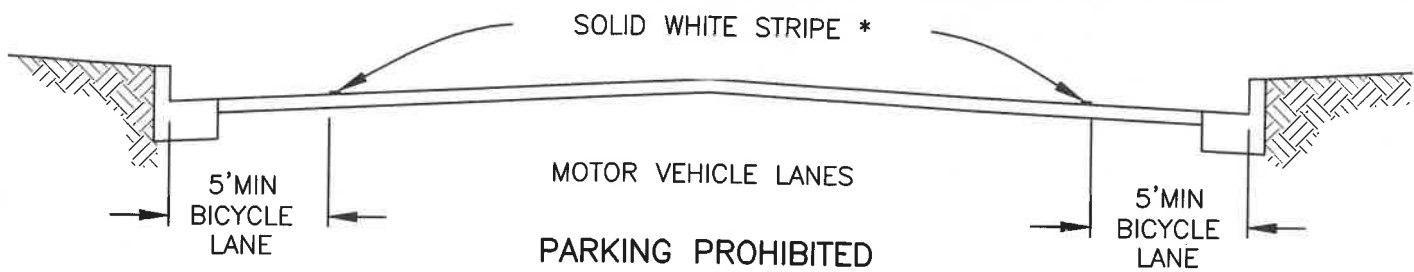


ARROW SYMBOL

REQUIRED 72" AFTER ALL
BICYCLE LANE SYMBOLS

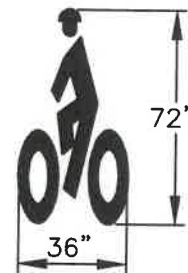

DESIGNATED BICYCLE
LANE SYMBOL

REQUIRED AFTER ALL INTERSECTIONS
AND EVERY 500 FEET.

* WHERE A BUFFER IS PROVIDED ADJACENT TO THE BIKE LANE, ALL STRIPING SHALL BE 4" WIDE PLASTIC – OUTER STRIPE, BUFFER HATCHING, INNER STRIPE.

* FOR SINGLE STRIPE BIKE LANES, THE PLASTIC STRIPE SHALL BE 6" WIDE—EXCEPT ARTERIALS WHERE THE SPEED LIMIT IS 30 MPH OR HIGHER, THE PLASTIC STRIPE SHALL BE 8" WIDE.

FOR ALL MARKINGS AND BIKE LANE STRIPES USE:

- WHITE PLASTIC PREMARK OR HOT TAPE BRAND FOR EXISTING ASPHALT.
- IN-LAID 3M TAPE FOR NEW ASPHALT.

APPROVED

[Signature]
City Engineer

24 FEB 2020
Date

CITY OF BELLINGHAM

BICYCLE LANE STANDARDS

N.T.S.

DRAWING

TC-315