


**NOTES:**

1. FOR CLOSE COUPLED HYDRANTS USE ALL FLANGE TYPE CONNECTIONS.
2. IF HYDRANT RISES THROUGH CONCRETE USE EXPANSION STRIP AROUND HYDRANT BARREL.
3. INSTALL ONE TYPE II BLUE RPM PER HYDRANT. INSTALL OFFSET FROM LANE STRIPING TOWARD HYDRANT. SEE DETAIL.

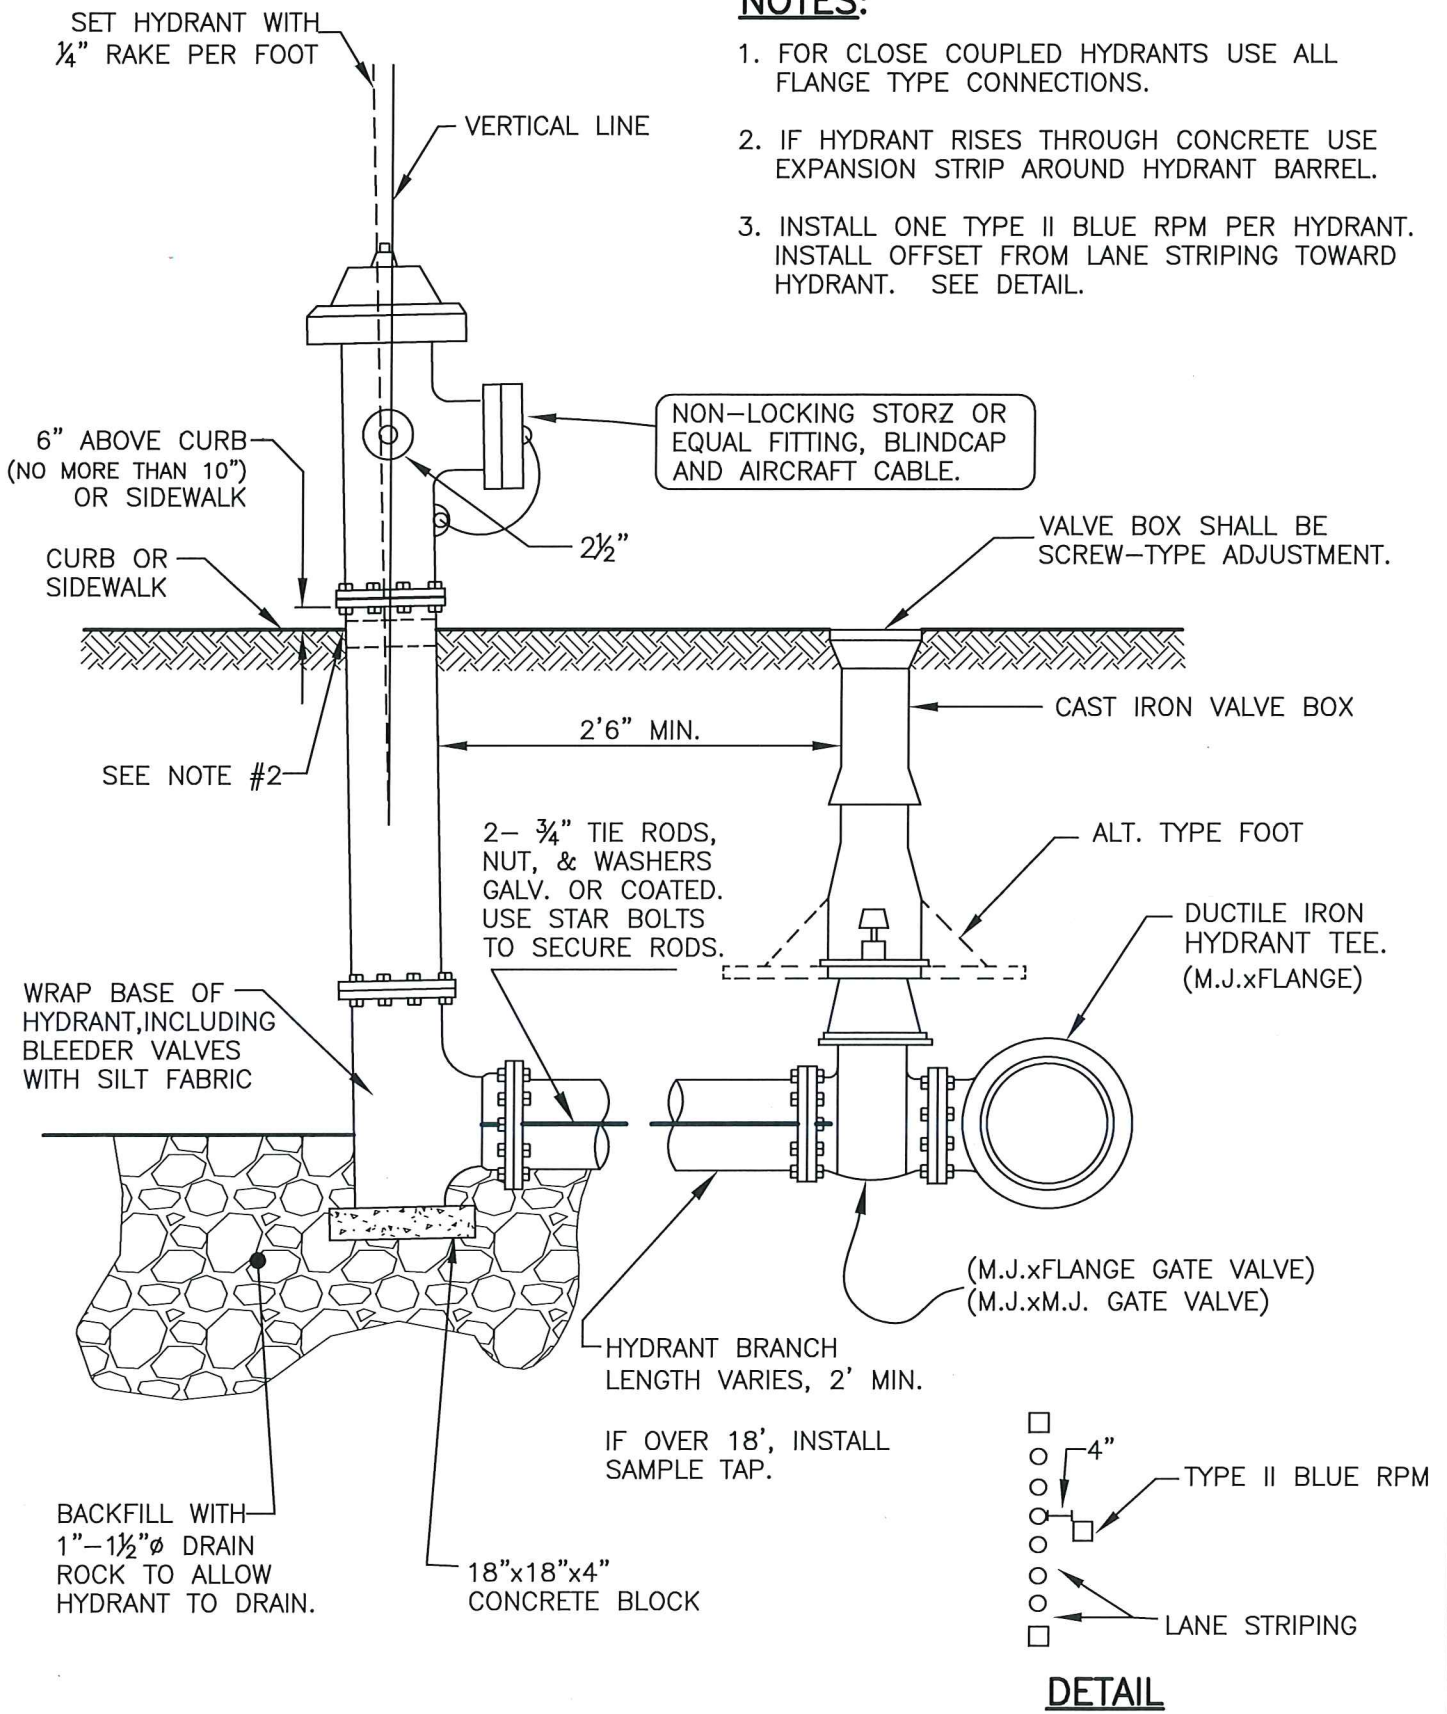

APPROVED  
  
 City Engineer

24 Oct 2018  
 Date

CITY OF BELLINGHAM  
 HYDRANT INSTALLATION

DRAWING  
 WA-802