


NOTES:

1. FOR CLOSE COUPLED HYDRANTS USE ALL FLANGE TYPE CONNECTIONS.
2. IF HYDRANT RISES THROUGH CONCRETE USE EXPANSION STRIP AROUND HYDRANT BARREL.
3. INSTALL ONE TYPE II BLUE RPM PER HYDRANT. INSTALL OFFSET FROM LANE STRIPING TOWARD HYDRANT. SEE DETAIL.

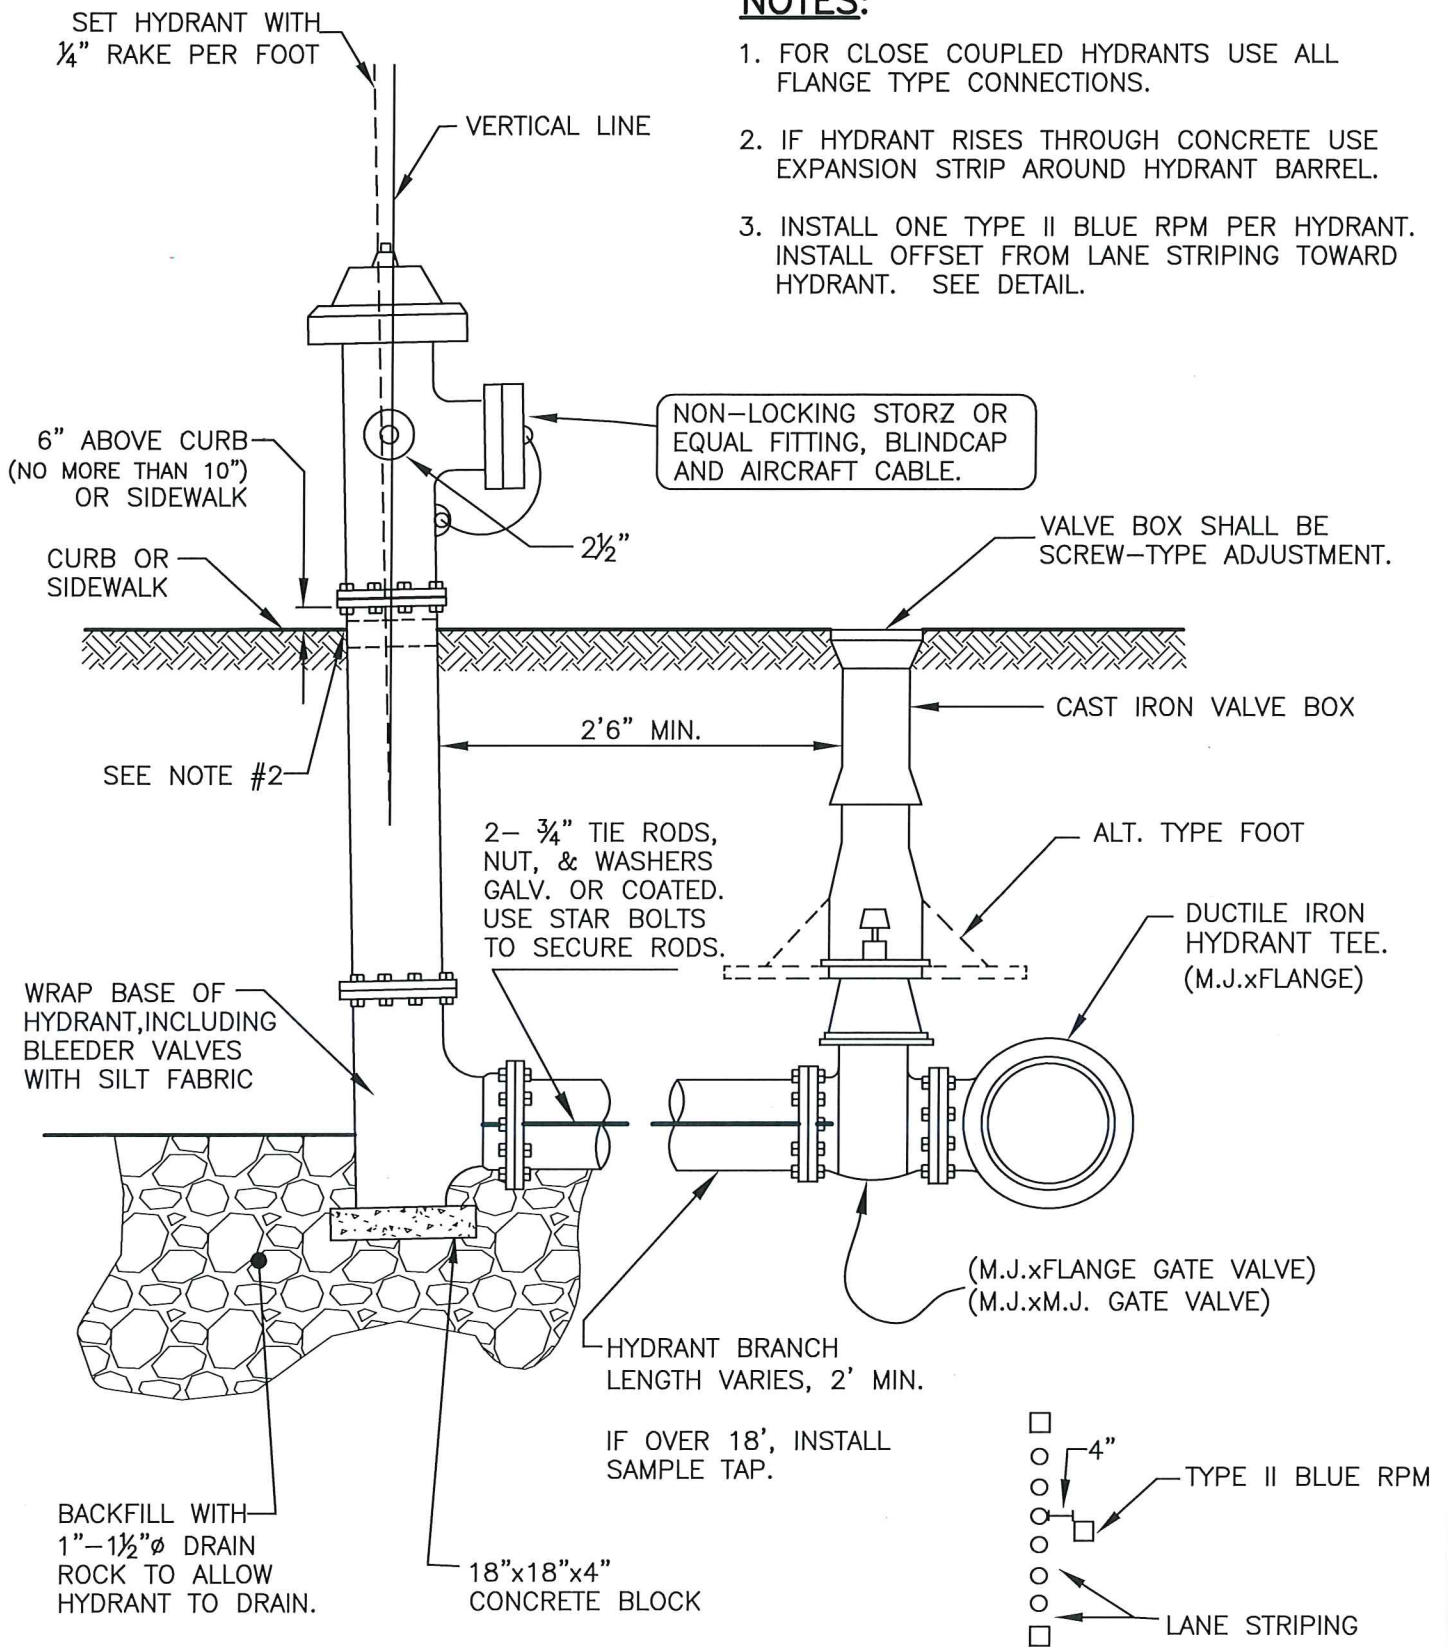

APPROVED

City Engineer

24 OCT 2018

Date

CITY OF BELLINGHAM
HYDRANT INSTALLATION

DRAWING
WA-802