



K:\WhatcomCo\LS\16-003\16-013-LSP-ESA
EXHIBIT 16-013-LSP-ESA

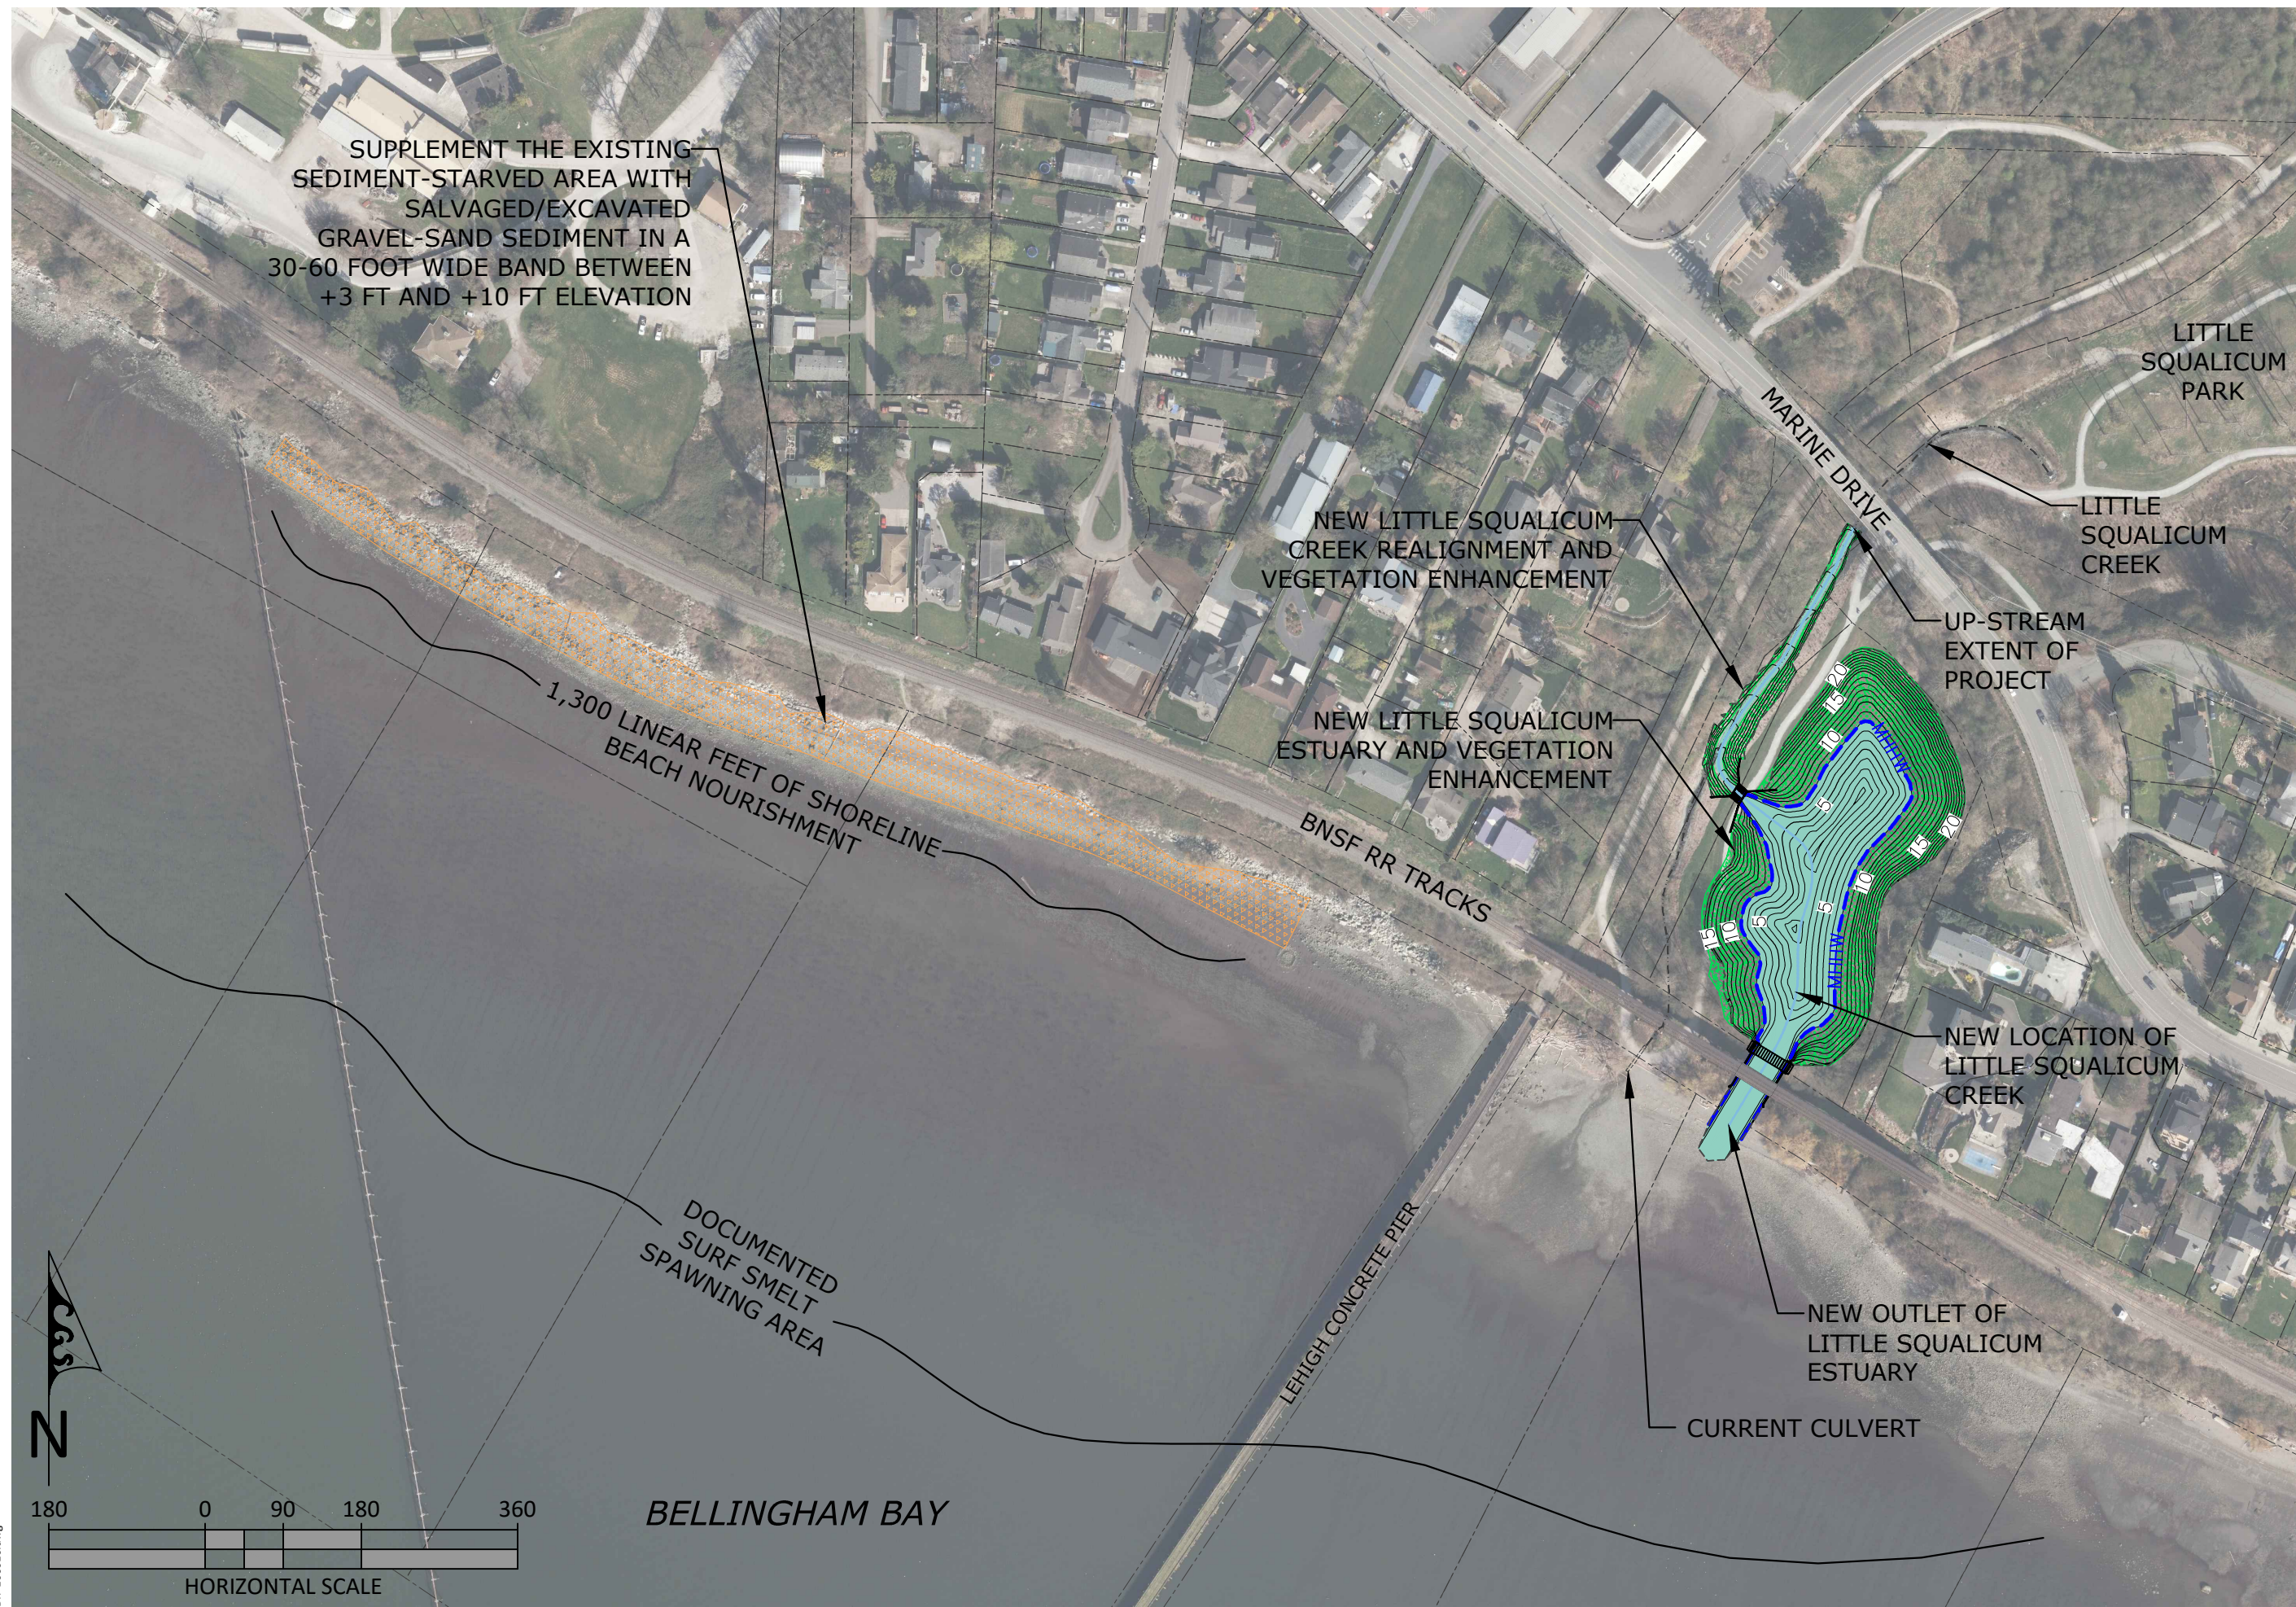

REVISIONS				

LITTLE SQUALICUM PARK
LITTLE SQUALICUM ESTUARY RESTORATION
VISUAL SCOPE OF WORK
CITY OF BELLINGHAM PUBLIC WORKS

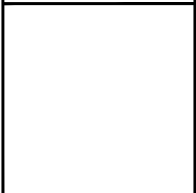

NAVDS88 MLLW = -0.48' MHHW = +8.01'
SCALE: AS SHOWN
DATE: 6/22/2016
SHEET: 1