

Padden Creek Daylighting Open House Presentation

June 4, 2013




City of
Bellingham



Challenges

- Padden Creek, between 17th and 22nd streets, flows in a tunnel constructed in the 1890's
 - The tunnel is the major blockage to fish passage (67% blockage by WDFW rating)
 - The tunnel is undersized and results in approximately 15 city blocks of residential housing that are in the flood plain

Padden Creek Area

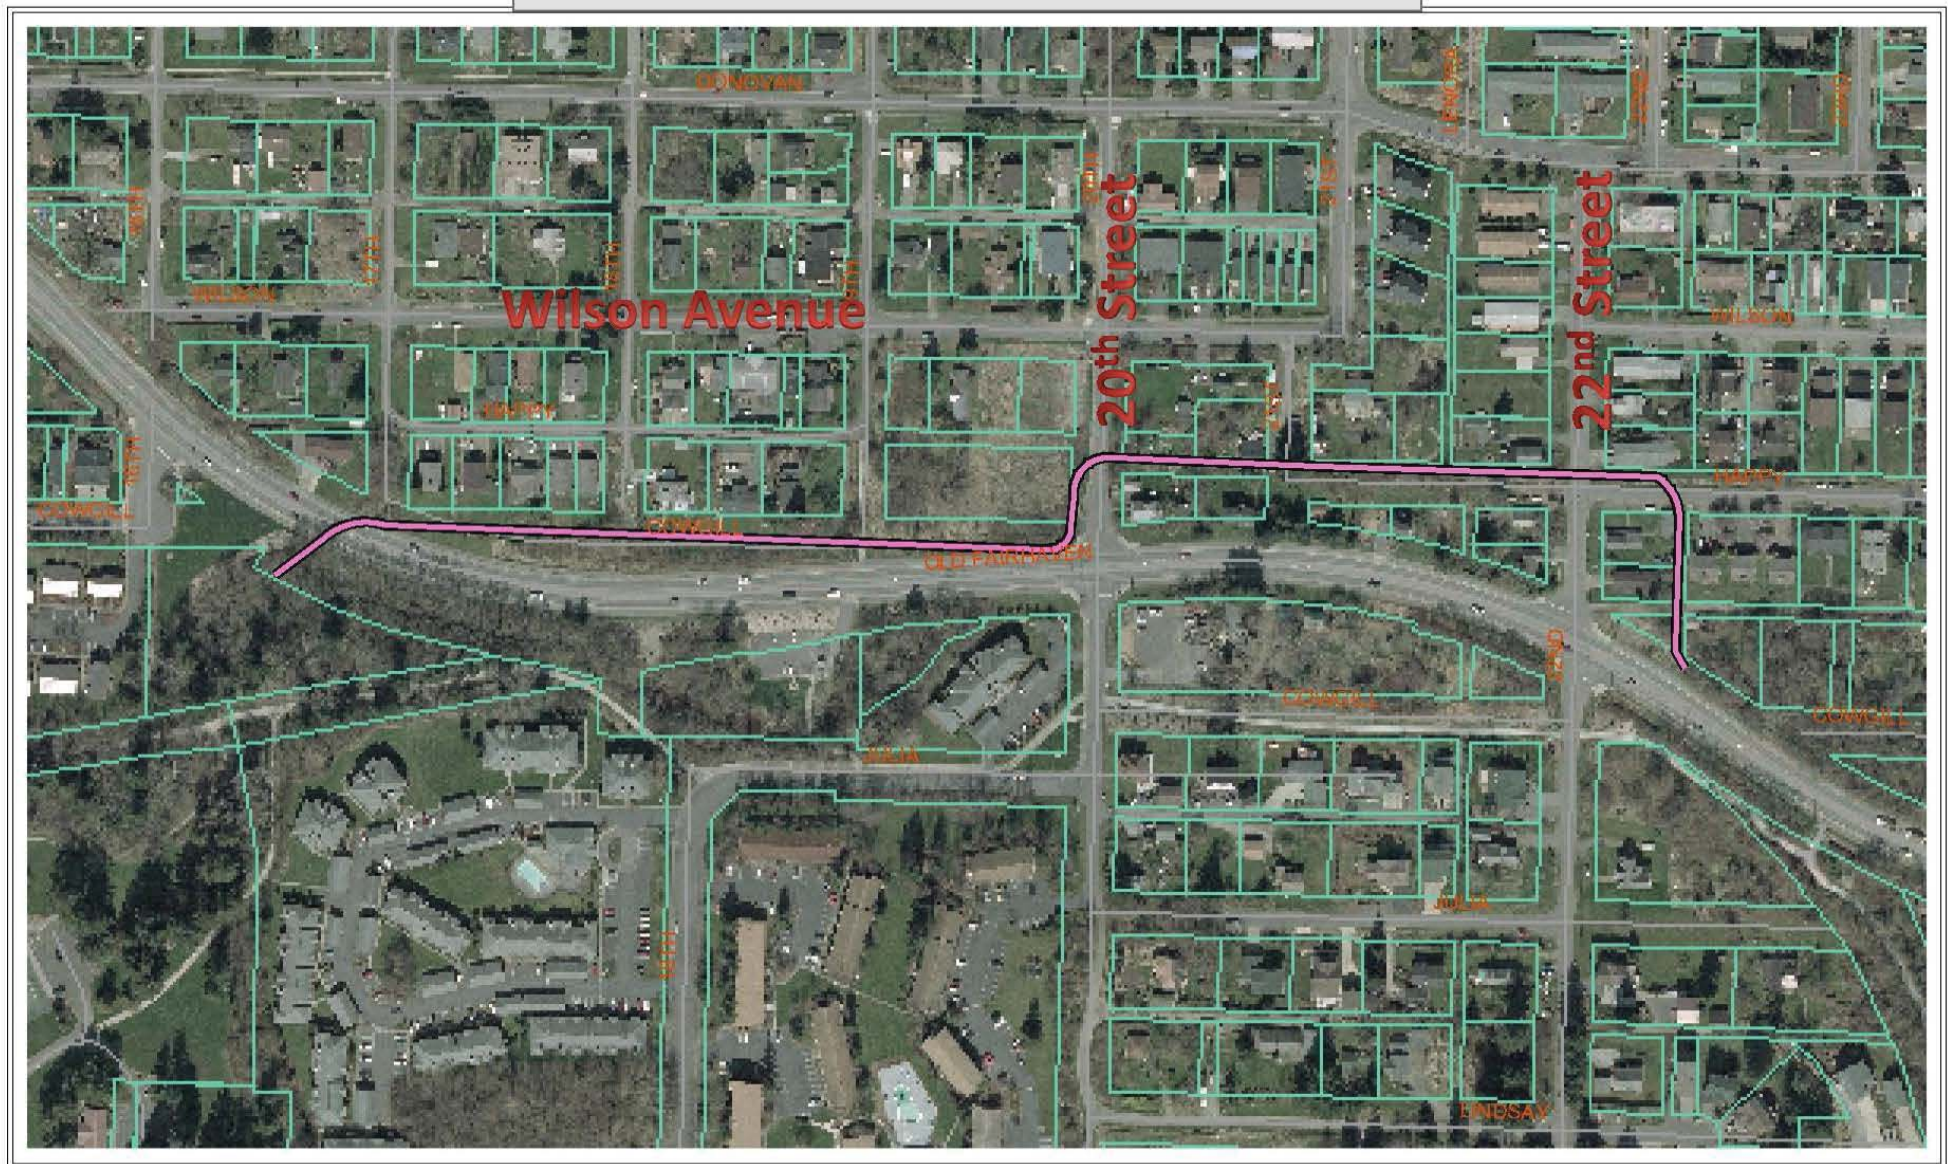

FEMA Floodway and Floodplain



Stakeholders


- Padden Creek Alliance
 - Adjacent property owners
 - Concerned citizens
 - Fish advocates
 - Happy Valley Neighborhood Association
- WA Department of Fish and Wildlife
- WA Department of Transportation
- Nooksack Salmon Enhancement Association
- City of Bellingham



Upstream end of tunnel



Downstream end of tunnel

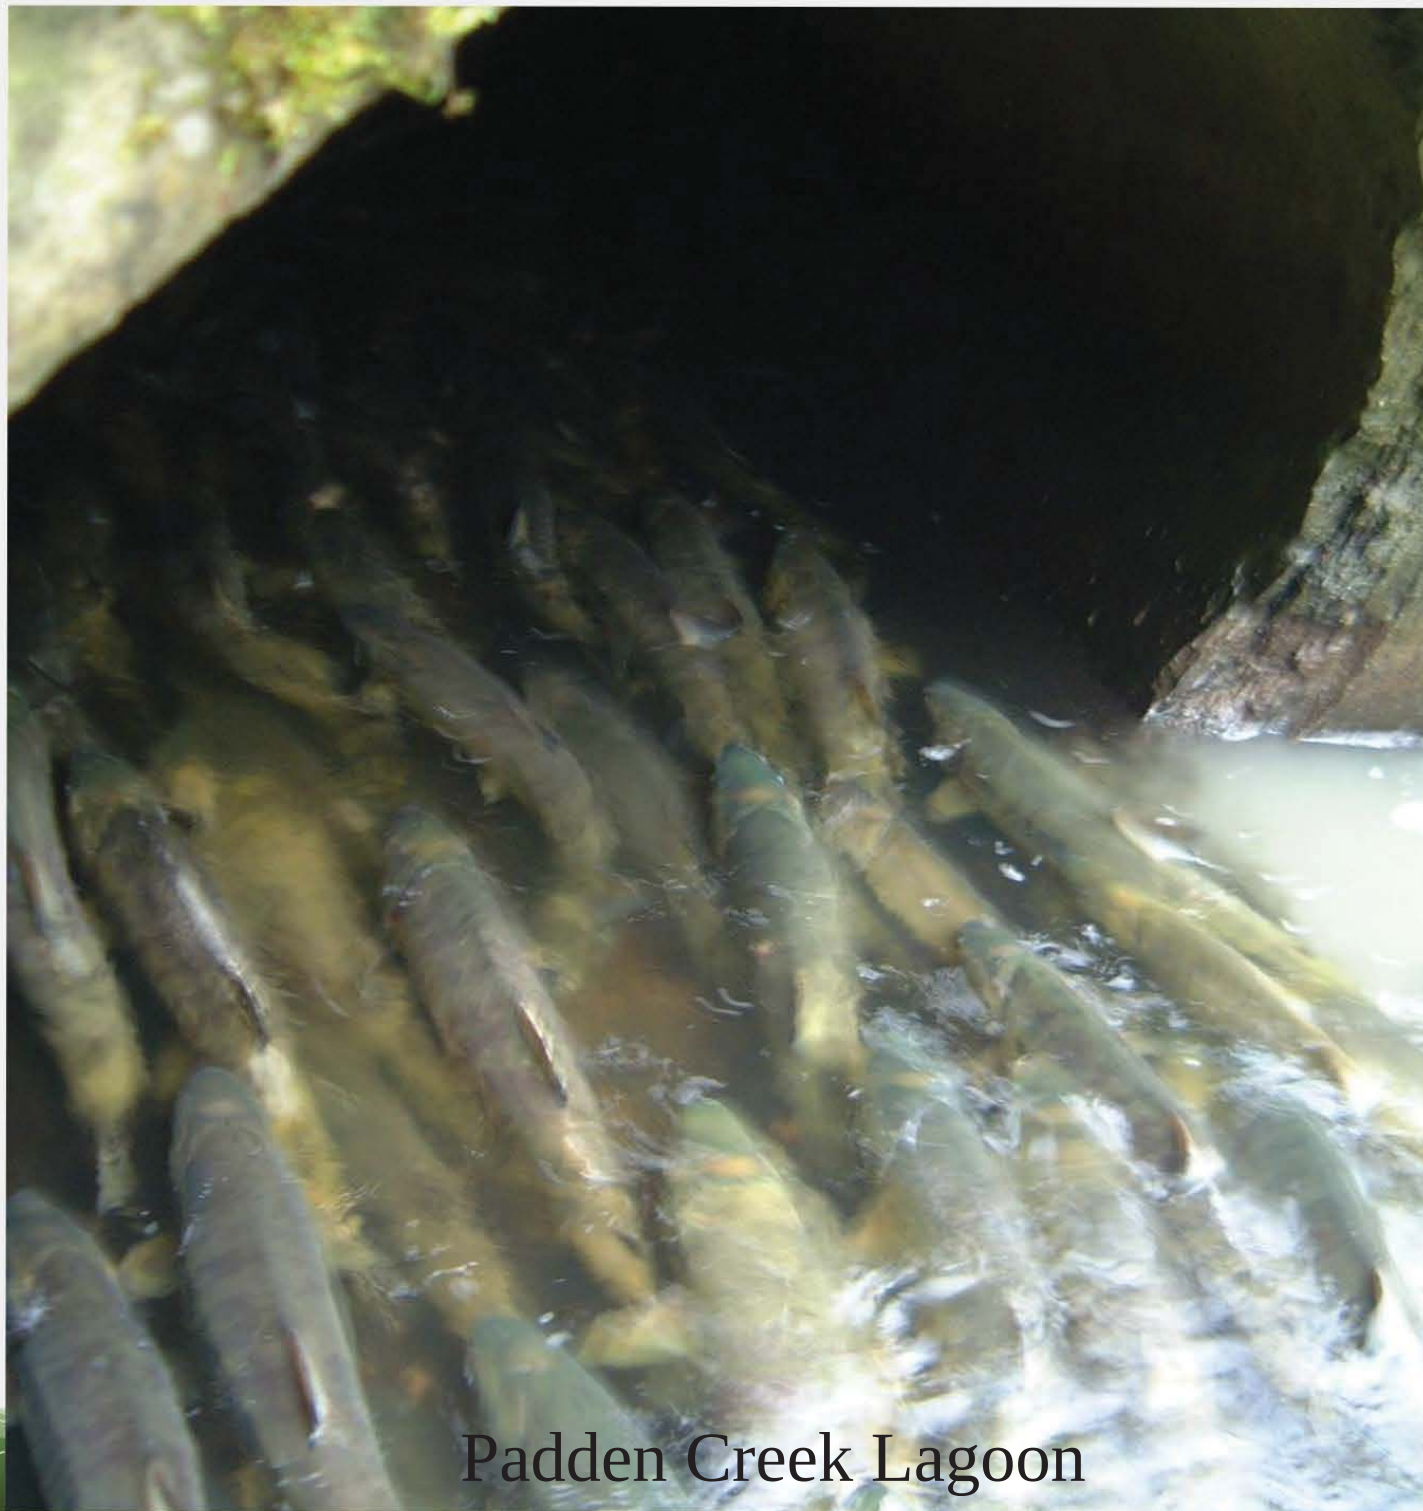

Padden Creek Lagoon

What is the project?

- Construction of a creek channel between 17th and 22nd streets along Old Fairhaven Parkway
- Project removes the major fish blockage for the creek
- Project eliminates reliance on a 1890's tunnel to convey Padden Creek

What more is the project?



- Construction of the channel should alleviate the flood hazard for approximately 80 residences. This would result in savings on insurance for the property owners.

Work to date

- 1997- Present: Work sessions with Padden Creek Alliance, interested parties and the City of Bellingham
- 2001: Feasibility study by City (RW Beck) which removes tunnel
- 2002: Feasibility study by Jones Engineering for Padden Creek Alliance which retains tunnel
- 2011: DOE Revolving loan of \$1,426,000 and Centennial Grant of \$500,000 received

Work to date

- Property acquisition
- 2012: SAIC (formerly RW Beck) teamed with Jones Engineers begin work on design
- 2013: Currently at 60% design stage for the creek
- 2013: WSDOT begins bridge construction on Old Fairhaven Parkway for future creek channel

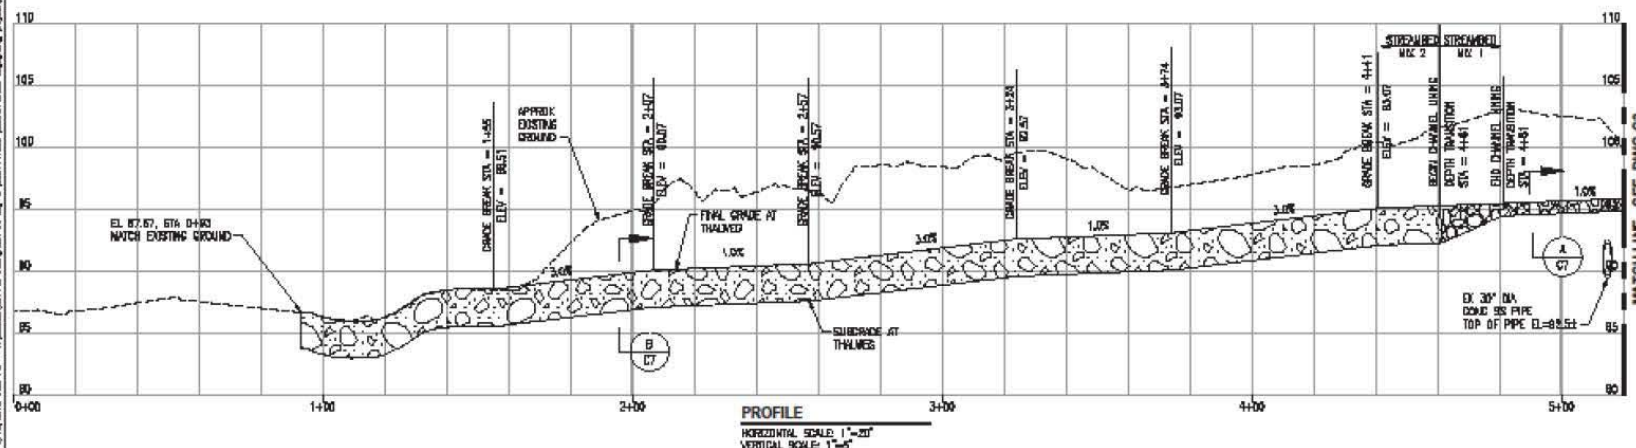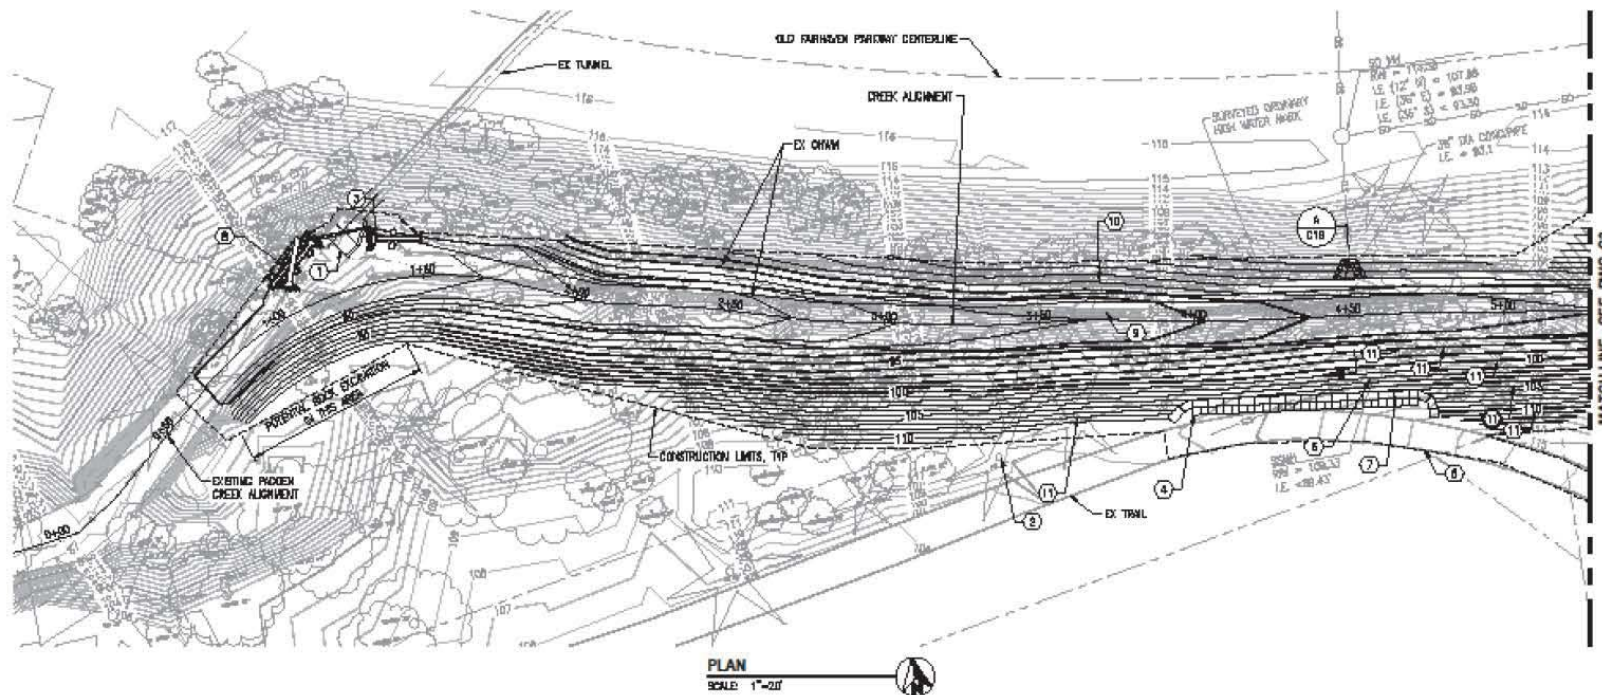


GENERAL NOTES



1. SEE SHEET C17 FOR BOULDER PLACEMENT FOR STREAMBED MK 1 AND 2 REACHES.
2. THE APPROPRIATE EXISTING GROUND AT PROFILE IS ALONG THE NEW CHANNEL CENTERLINE.
3. TREES TO BE REMOVED SHALL BE TAGGED PRIOR TO CLEARING AND GRUBBING.

KEYED NOTES

- (1) TUNNEL OUTLET. SEE SHEET 54.
- (2) PROTECT EXISTING TREE.
- (3) TIE LBS. SEE SHEET 013.
- (4) EXISTING BLOCK RETAINING WALL. SEE SHEET 52.
- (5) ADJUST EX. BUSH HEIGHT TO MATCH GRADE.
- (6) RESTORE TYP. PER CITY OF BELLINGHAM STD. PLAN MS-1047.
- (7) PESTRIUM IMPROV. PER CITY OF BELLINGHAM STD. PLAN MS-1025.
- (8) LBS. JAW. SEE SHEET 014.
- (9) REMOVE APPROX. 210 LF EX. CONCRETE SACK WALL ALONG SOUTH SIDE OF EXISTING CHANNEL.
- (10) BURY IN PLACE APPROX. 230 LF EX. CONCRETE SACK WALL ALONG NORTH SIDE OF EXISTING CHANNEL. SELECTIVELY REMOVE APPROX. 10 LF TO EACH SIDE OF EX. 36" CONC. SD PIPE OUTFALL AND APPROX. 20 LF AT EASTERN END OF EX. CONC. SACK WALL. PROTECT AND PRESERVE EX. ALDER TREES ALONG TOP OF WALL.
- (11) TREE TO BE REMOVED ON SITE.

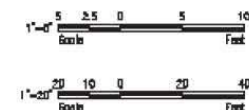

1 2 83	
---	--

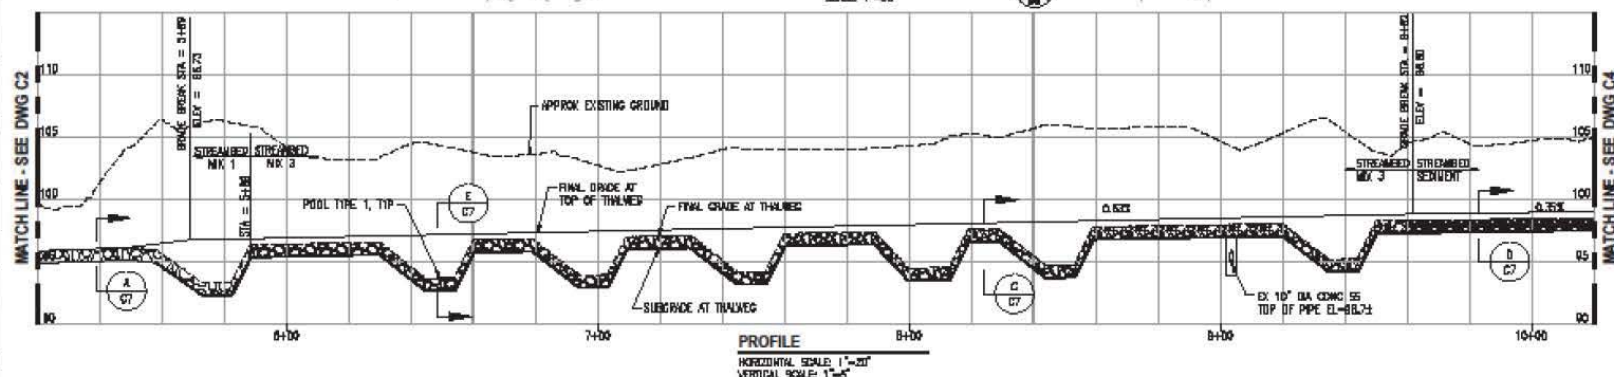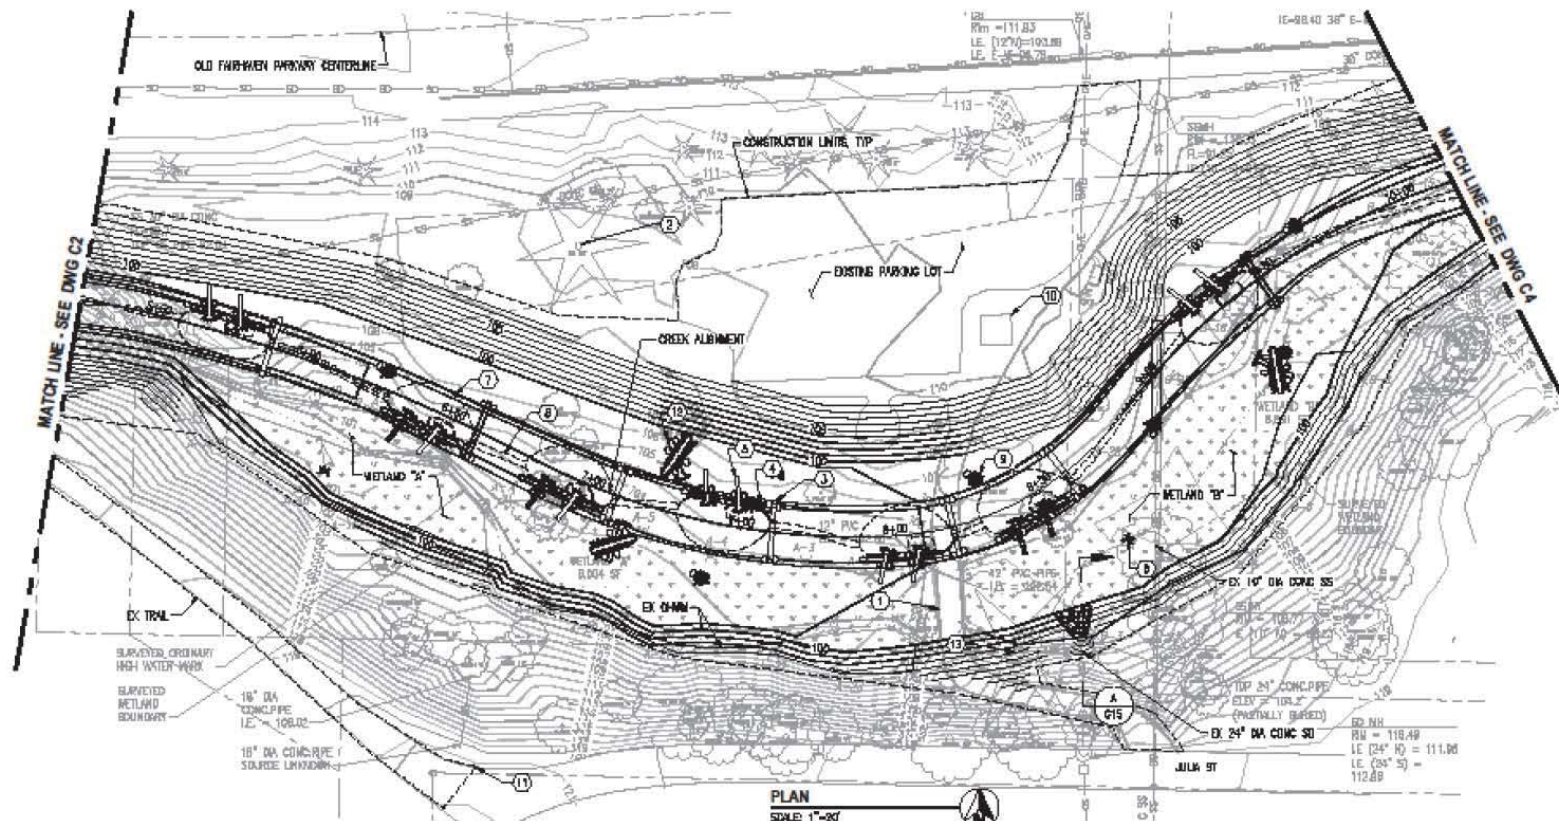


GENERAL NOTES


1. LOGS AND ROCKWALLS TO BE PLACED AS SHOWN AND AS DIRECTED BY ENGINEER.
2. SEE SHEET C17 FOR BOLLARD PLACEMENT FOR STREAMBED W/1 1/2" DIA.
3. POOLS AND THALES TO BE LOCATED APPROXIMATELY AS SHOWN. PLACES TO BE LOCATED BY ENGINEER. THALES TO BE LOCATED WITHIN THE LOW FLOW CHANNEL, AS SHOWN. DRAINAGE PLANT TO THE DEEPEST PORTION OF THE POOLS.
4. THE APPROXIMATE EXISTING GRADE AT PROFILE IS ALONG THE NEW CHANNEL CENTERLINE.
5. TREES TO BE USED SHALL BE THINNED PRIOR TO CLEARING AND DRAINAGE.

KEYED NOTES


- (1) REMOVE EXISTING BRIDGE, GULLY, AND PATHWAY FROM PARKING LOT TO EDGE OF SIDEWALK ON JULIA STREET.
- (2) PROTECT EX TREE.
- (3) BACKFILLER LOG, TIP, SEE SHEET C13.
- (4) POOL TOE LOGS, TIP, SEE SHEET C13.
- (5) ROSEMENT LOG, TIP, SEE SHEET C13.
- (6) STAMORIE SNAG, TIP, SEE SHEET C14.
- (7) POOL TYPE 1, TIP, SEE SHEET C14.
- (8) THALWEG, TIP, SEE SHEET C7.
- (9) ROOTING, TIP, SEE SHEET C14.
- (10) REMOVE AND REPLACE PAVING TRAIL WITH SAME OR NEAR.
- (11) RESTORE TRAIL PER CITY OF BELLINGHAM STD PLAN MB-1005.
- (12) LOG PAIR, SEE SHEET C14.
- (13) ROUSE TREE ON-SITE.

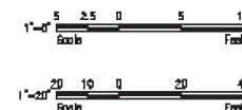[illegible]

Note: Refer to 3-1/2" x 5-1/2" plan view of the project area in the City of Bellingham, Washington, for project location and background information. This plan and profile are part of a larger project.

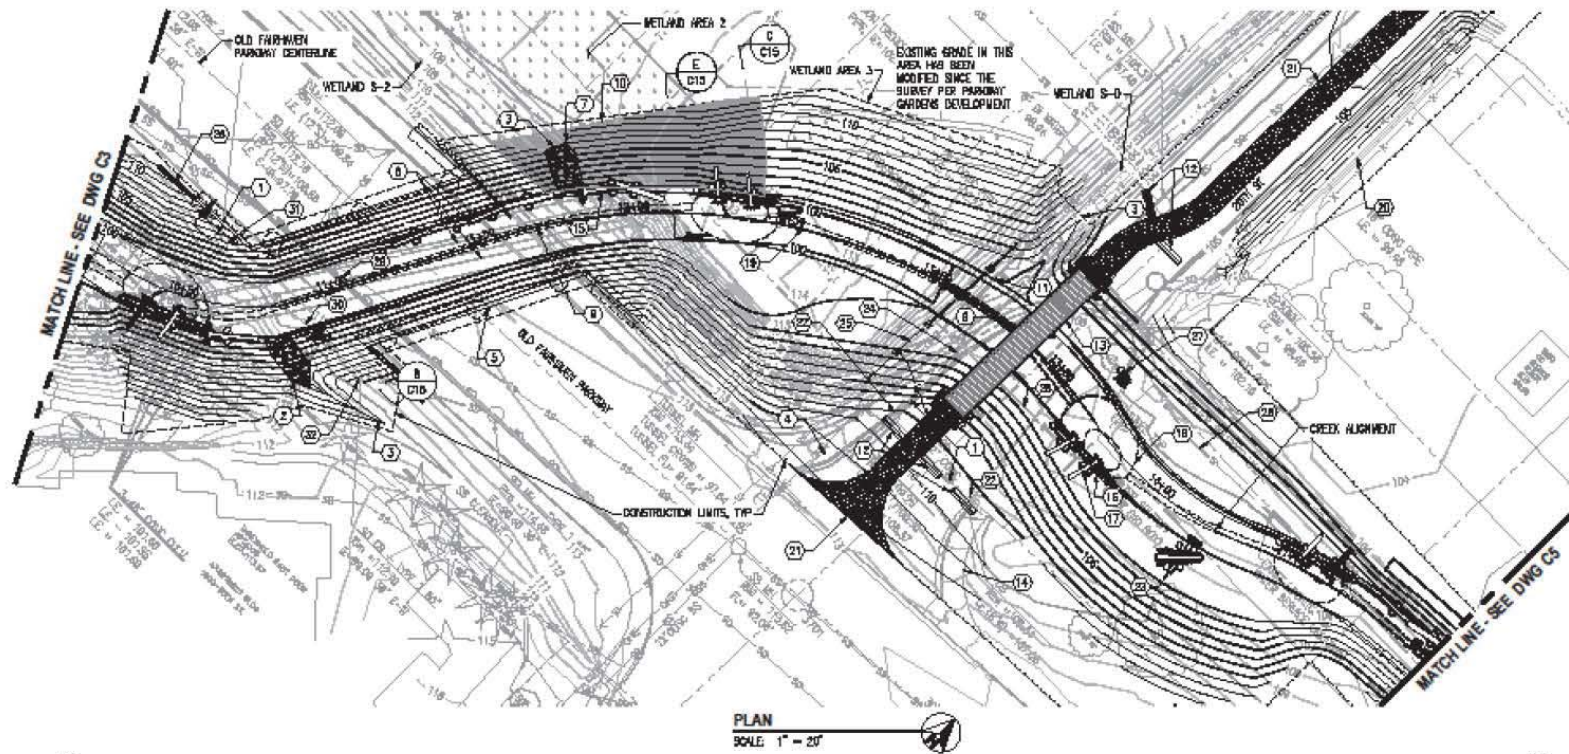

PLAN
SCALE: 1" = 20'

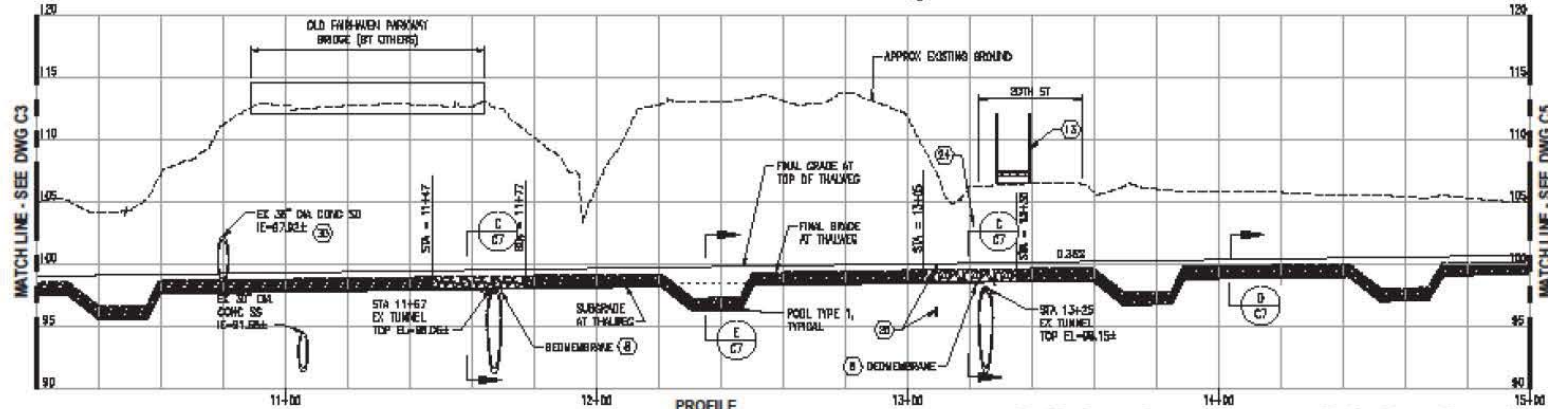

PROFILE
HORIZONTAL SCALE: 1" = 20'
VERTICAL SCALE: 1" = 5'

GENERAL NOTES



1. LOGS AND ROOTINGS TO BE PLACED AS SHOWN ON PLANS AND AS DIRECTED BY THE ENGINEER.
2. POOLS AND THALWES TO BE LOCATED APPROXIMATELY AS SHOWN ON PLAN AND AS DIRECTED BY ENGINEER. THALWES TO MEANDER WITHIN THE LOW FLOW CHANNEL AS SHOWN DIRECTING FLOW TO THE DEEPEST PORTION OF THE POOLS.
3. THE APPROXIMATE EXISTING GRADE AT PROFILE IS ALONG THE NEW CHANNEL CENTERLINE.
4. TREES TO BE REMOVED SHALL BE TAGGED PRIOR TO CLEARING AND GRUBBING.

KEYED NOTES

1. PLUG EX 30" DIA. CONCRETE.
2. 8" BY 16" BY 1" THICK QUARRY SPALLS.
3. CONNECT EXISTING DRAINAGE SHALE TO CHANNEL.
4. REMOVE EXISTING SIDEWALK. SEE SHEET C11.
5. CHANNEL CONSTRUCTION UNDER BRIDGE THIS PROJECT. BRIDGE AND RETAINING WALLS BY OTHERS.
6. REMOVE THREE (3) EX 48" DIA. CONCRETE CULVERTS, APPROX. 141 LF EACH.
7. 6" BY 15" BY 1" THICK QUARRY SPALLS.
8. PLACE GEOTEXTILE OVER TOP OF TUNNEL TO PREVENT POTENTIAL PAVING OF FIBERS FROM CHANNEL LINING. SEE DETAIL X, SHEET X.
9. EXISTING TUNNEL CROSSENGES TWO (2) LOCATIONS.
10. COMPACTED TILL LINER TO PRESERVE EX WETLAND HYDROLOGY.
11. RELOCATE EX UTILITY POLE (BY OTHERS).
12. CONCRETE BARRIER, MSDOT TYPE 2, TYP. SEE SHEET C11.
13. PEDESTRIAN BRIDGE. SEE SHEET C11.
14. REMOVE EX SIDEWALK. SEE SHEET C11.
15. TREE LOGS, TYP. SEE SHEET C13.
16. POOL LOGS, TYP. SEE SHEET C13.
17. RETAINMENT LOG, TYP. SEE SHEET C13.
18. POOL TYPE 1, TYP. SEE SHEET C7.
19. THALWES, TYP. SEE SHEET C7.
20. RETENTION SHALE, SEE SHEET C12.
21. TRAIL. SEE SHEET C11.
22. ABANDON EXISTING CR.
23. LOG PILE, TYP. SEE SHEET C14.
24. EX TELECOM CONDUIT TO BE RELOCATED BY OTHERS. SIZE AND DEPTH UNKNOWN.
25. EX 6" DIA. IN WATER MAIN TO BE RELOCATED. SEE DETAIL ST WATER MAIN RELOCATION PROFILE, SHEET C11.
26. EXTEND HEADWALL. SEE SHEET X.
27. ROOTING, TYP. SEE SHEET C14.
28. EX WATER SERVICE. SEE SHEET C11.
29. REMOVE APPROX. 37 LF ABANDONED 24" DIA. CONCRETE.
30. MODIFY EX 36" DIA. TO CREATE OUTFALL TO CHANNEL. SEE SECTION B, SHEET C10.
31. REMOVE EX CR TYPE 2. 60" DIA.
32. ADJUST EX CR TYPE 2. 60" DIA. HEIGHT TO MATCH GRADE.

SHEET 1 OF 5	DRAWING C4	CITY OF BELLINGHAM, WASHINGTON PUBLIC WORKS DEPARTMENT ENGINEERING DIVISION	SAIC 10000 15TH AVENUE, S.W. BELLEVUE, WA 98005 (206) 765-1000	DATUM NAVD 83	Job No. _____ Date _____ Field No. _____	PADDEN CREEK DAYLIGHTING PROJECT DAYLIGHTED CREEK PLAN AND PROFILE, SHEET 3 OF 5
-----------------------	---------------	--	--	------------------	--	--

Plan View 1: 1/16" = 1'-0" (1:120) Profile View 1: 1/8" = 1'-0" (1:96)

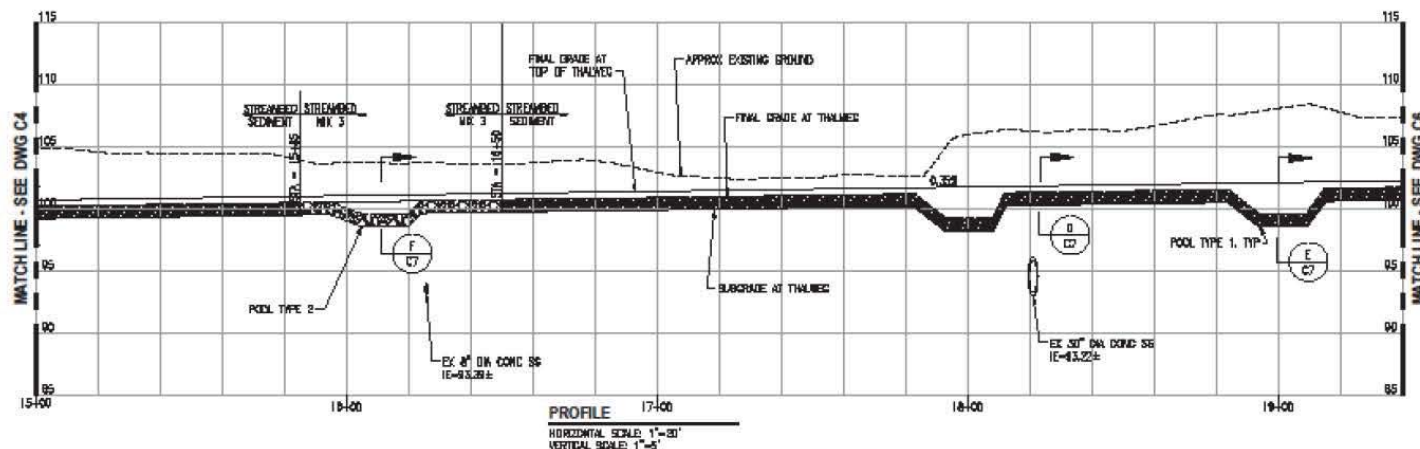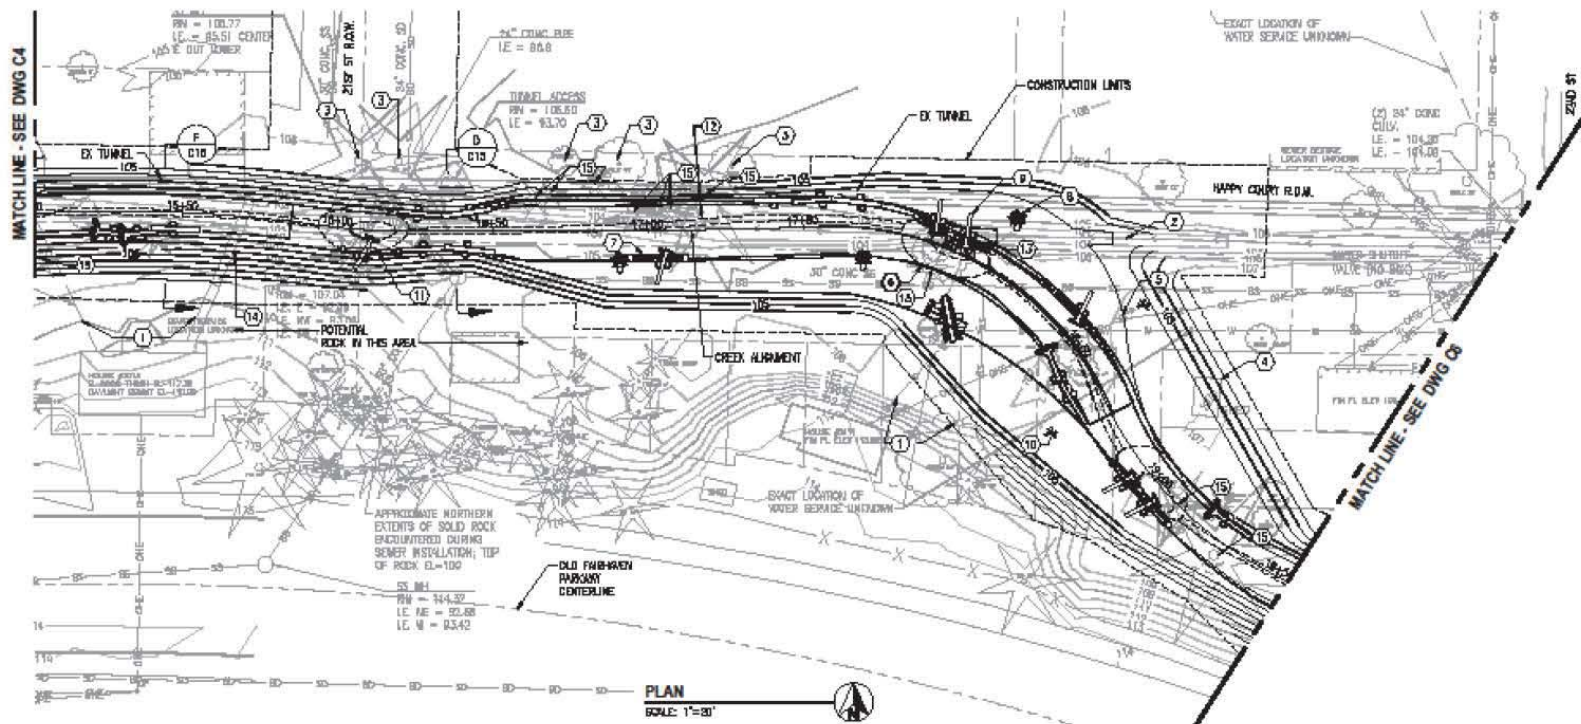


GENERAL NOTES

1. LOSS AND ROADWAYS TO BE PLACED AS SHOWN AND AS DIRECTED BY THE ENGINEER.
2. POOLS AND THALUGS TO BE LOCATED APPROXIMATELY AS SHOWN ON PLAN AND AS DIRECTED BY ENGINEER. THALUGS TO REMAIN WITHIN THE LOW FLOW CHANNEL AS SHOWN DIRECTING FLOW TO THE DEEPEST PORTION OF THE POOLS.
3. THE APPROXIMATE GRADE AT PROFILE IS ALONG THE NEW CHANNEL CENTERLINE.
4. TREES TO BE REMOVED SHALL BE TAGGED PRIOR TO CLEARING AND GRADING.


KEYED NOTES

1. LOCATION OF WATER SERVICES AND SIDE SEWERS UNKNOWN. LOCATE AND RELOCATE AS REQUIRED PRIOR TO EXCAVATION. NEW LOCATIONS SHALL BE APPROVED BY THE ENGINEER.
2. CONNECTION POINT FOR DRAINAGE FLOW FROM EAST.
3. PROTECT EXISTING TREES.
4. REMOVE EX. SHEL.
5. RELOCATE EX. UTILITY POLE (BY OTHERS).
6. POOL TYPE 1, TYP. SEE SHEET C7.
7. TOE LOG, TYP. SEE SHEET C13.
8. ROOTING, TYP. SEE SHEET C14.
9. ROCKETMENT LOG, TYP. SEE SHEET C13.
10. STANDING SHAGS, TYP. SEE SHEET C14.
11. POOL TYPE 2, TYP. SEE SHEET C7.
12. THALUGS, TYP. SEE SHEET C7.
13. POOL TOE LOGS, TYP. SEE SHEET C13.
14. REMOVE EX. FOOT BRIDGE.
15. REUSE TREE ON-SITE.

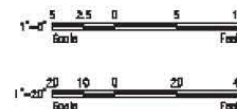

PROJECT NUMBER: 100-000000 SHEET NUMBER: 100-000000		CITY OF BELLINGHAM, WASHINGTON PUBLIC WORKS DEPARTMENT		SAIC 1000 10TH AVENUE, SUITE 100 BELLINGHAM, WA 98201		DATUM: NAVD83 Job No.: Date: Project No.:		PADDEN CREEK DAYLIGHTING PROJECT DAYLIGHTED CREEK PLAN AND PROFILE, SHEET 4 OF 5		25 SEP 11 OF 25 C5
--	--	---	--	--	--	--	--	---	--	---------------------------------

Project: Padden Creek Daylighting Project, Sheet 5 of 5
 Date: 1/15/2013 3:07 PM
 User: r:\sawyer\111000\padden creek daylighting project\dwg\111000\padden creek daylighting sheet 5 of 5.dwg
 Plot: 1/15/2013 3:07 PM
 Plotter: HP DesignJet T1100


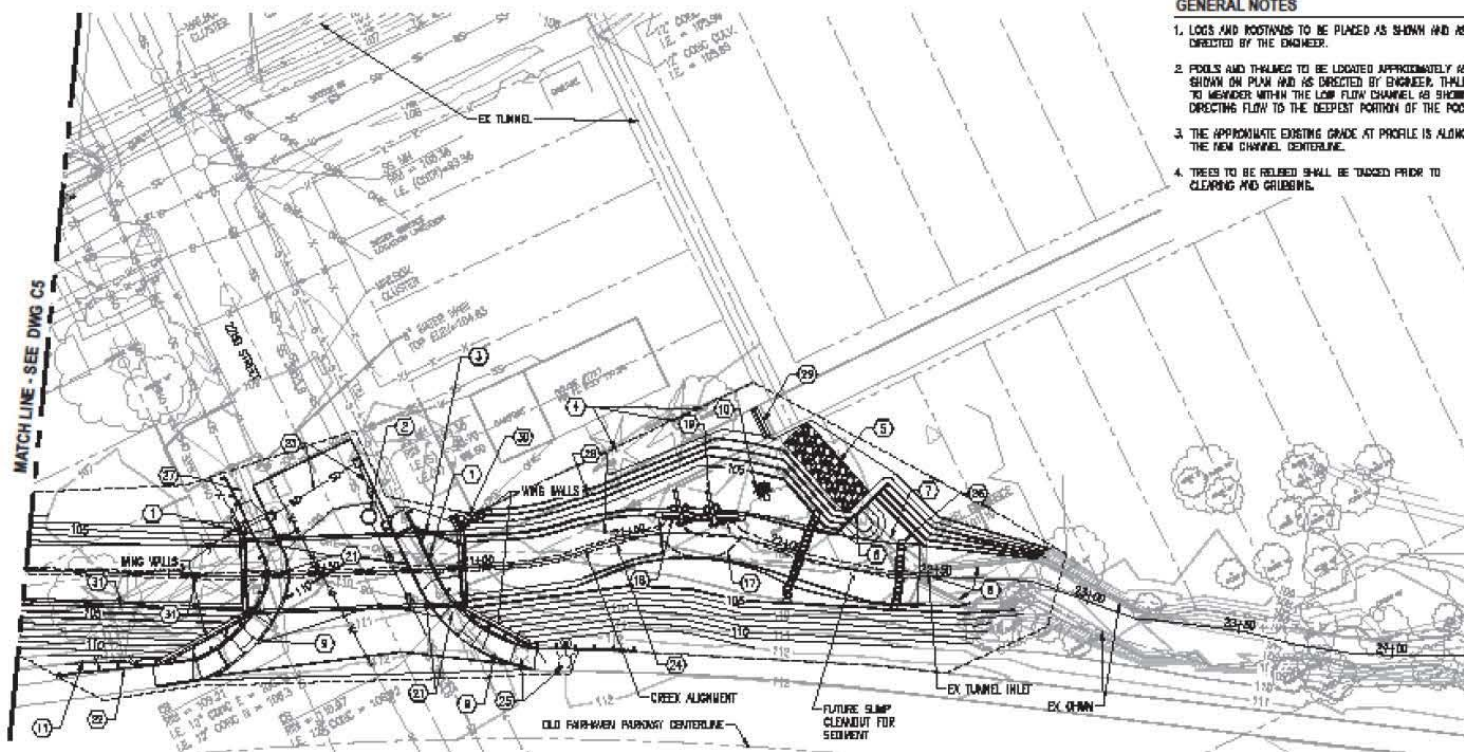


GENERAL NOTES

1. LOGS AND POSTINGS TO BE PLACED AS SHOWN AND AS DIRECTED BY THE ENGINEER.
2. POOLS AND THALMES TO BE LOCATED APPROXIMATELY AS SHOWN ON PLAN AND AS DIRECTED BY ENGINEER. THALMES TO MEANDER WITHIN THE LOW FLOW CHANNEL AS SHOWN DIRECTING FLOW TO THE DEEPEST PORTION OF THE POOLS.
3. THE APPROXIMATE EXISTING GRADE AT PROFILE IS ALONG THE NEW CHANNEL CENTERLINE.
4. TREES TO BE REMOVED SHALL BE TAGGED PRIOR TO CLEARING AND GRUBBING.







KEYED NOTES

- 1 EX UTILITY POLE RELOCATED BY OTHERS.
- 2 PROTECT EX SIGN. SEE SHEET C8.
- 3 CONCRETE BOX CULVERT. SEE SHEET C8.
- 4 PROTECT EX TREES.
- 5 30" x 10" x 10" GUMMERY SPILL ACCESS PAD.
- 6 STOP LOG WALL (TO PLUG TUNNEL OPENING). SEE SHEET C8.
- 7 REMOVE 30 LF EX 60" DIA DONG TUNNEL.
- 8 REMOVE EX WING WALLS AND HEAD WALL.
- 9 REMOVE AND REPLACE CURB, BUTTER AND SIDEWALK. SEE SHEET C8.
- 10 POSTING, TYP. SEE SHEET C14.
- 11 REMOVE AND REPLACE EX FENCE. SEE SHEET C8.
- 12 REMOVE EX 12" DIA CONG SOL. IE 106.3 +/- SEE SHEET C8.
- 13 EX 8" DIA WATER MAIN (TOP EL. 104.83 +/-) TO BE RELOCATED. SEE SHEET C8.
- 14 REPLACE AND PROTECT EX 8" DIA CONG SOL. (EX IE BR. DI +/-). SEE SHEET C8.
- 15 EX C&G MAIN TO BE RELOCATED BY OTHERS. SIZE AND DEPTH UNKNOWN. CONTRACTOR TO VERIFY LOCATION PRIOR TO CONSTRUCTION.
- 16 EX TELEPHONE CABLE TO BE RELOCATED BY OTHERS. SIZE AND DEPTH UNKNOWN. CONTRACTOR TO VERIFY LOCATION PRIOR TO CONSTRUCTION.
- 17 POOL TYPE 1. SEE SHEET C7.
- 18 POOL TREE LOGS, TYP. SEE SHEET C13.
- 19 RETAINMENT LOG, TYP. SEE SHEET C13.
- 20 RESTORE PAVEMENT. SEE SHEET C8.
- 21 REMOVE EX C&G AND ASSOCIATED PIPE. SEE SHEET C8.
- 22 GUARDRAIL, TYP. SEE SHEET C8.
- 23 INSTALL NEW SD. SEE PROFILE SHEET C15.
- 24 THALMES. SEE SHEET C7.
- 25 RELOCATE LUMINAIRE. SEE SHEET C8.
- 26 BED CONTROL ROCK.
- 27 PLUG EXISTING PIPE.
- 28 REMOVE EX DRAINAGE ROAD, APPROX 2500 SF.
- 29 CONCRETE BARRIER, MISCOT TYPE 2.
- 30 ROCKERY WALL. SEE SHEET C8.
- 31 REUSE TREE ON-SITE.

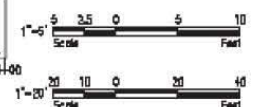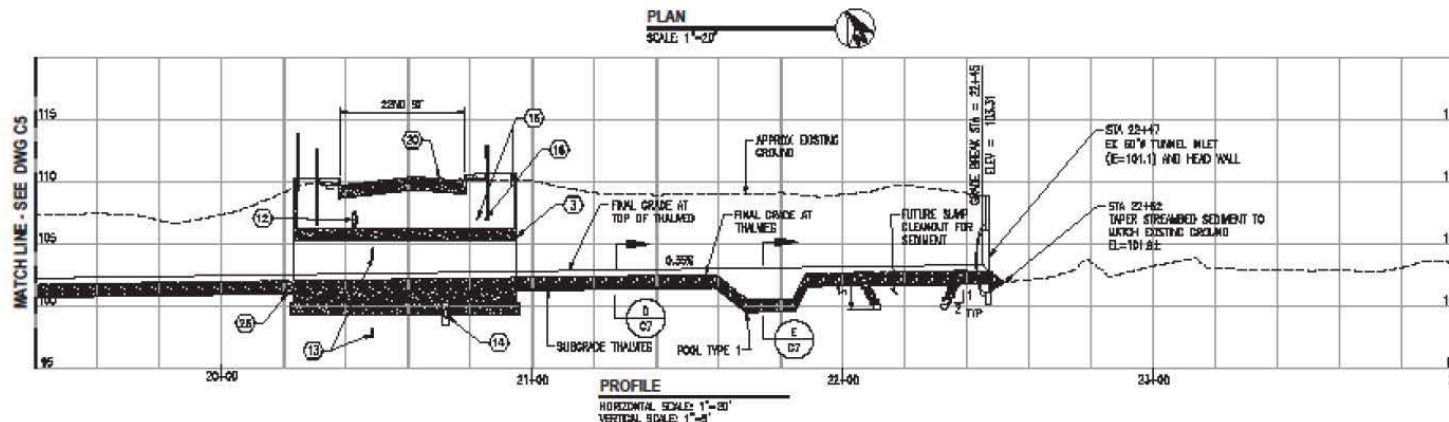

PROJECT: PADDEN CREEK DAYLIGHTING PROJECT SHEET: 5 OF 5		PREPARED BY: [blank] CHECKED BY: [blank] DATE: [blank]	DESIGNED BY: [blank] CHECKED BY: [blank] DATE: [blank]	CITY OF BELLINGHAM, WASHINGTON PUBLIC WORKS DEPARTMENT ENGINEERING DIVISION	SAIC 10000 15TH AVENUE, S.W. BELLEVUE, WA 98005 TEL: 206.461.1000 FAX: 206.461.1001	DATUM NAD 83	Job No.: [blank] Date: [blank] Plot Date: [blank]	PADDEN CREEK DAYLIGHTING PROJECT DAYLIGHTED CREEK PLAN AND PROFILE SHEET 5 OF 5	SHEET 5 OF 5	DRAWING C8
--	--	--	--	---	--	------------------------	---	---	-----------------------	---------------

Typical Sections

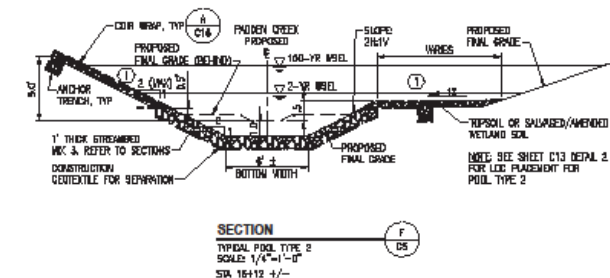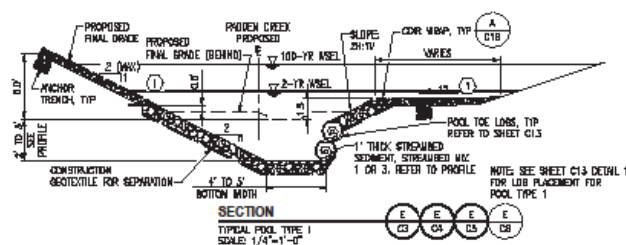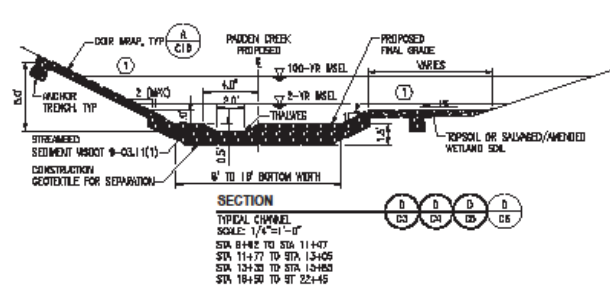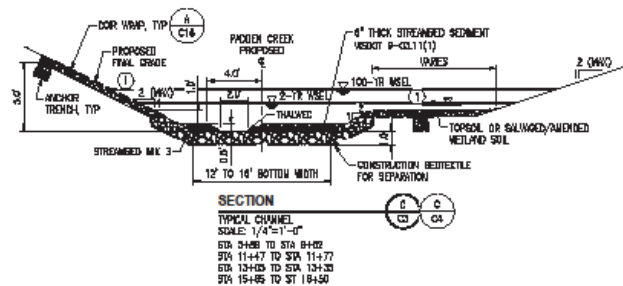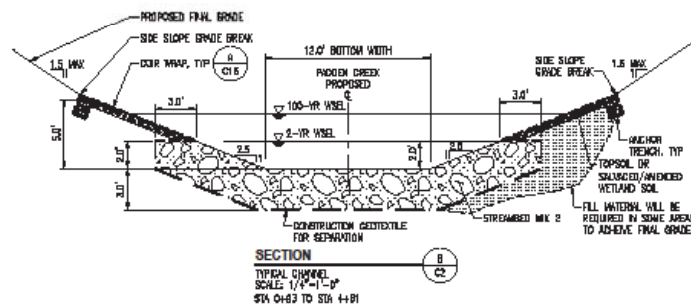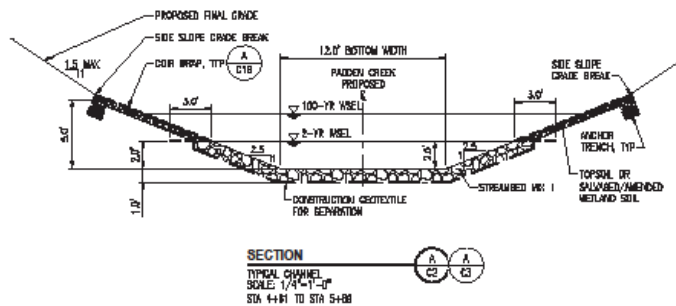

- ### GENERAL NOTES

1. STREAMBED MIX 1: 70% 10" COBBLES, 30% STREAMBED
SEDIMENT PLUS HABITAT Boulders AS SHOWN ON SHEET
C17.
STREAMBED MIX 2: 50% 12" COBBLES, 50% STREAMBED
SEDIMENT PLUS STREAMBED Boulders AS SHOWN ON SHEET
C17.
STREAMBED MIX 3: 50% 8" COBBLES, 50% STREAMBED
SEDIMENT
STREAMBED MIX 4: 100% STREAMBED SEDIMENT

2. SEE SHEET C17 FOR BOULDER INSTALLATION AND PLACEMENT REQUIREMENTS FOR STREAMBED W/L 1 AND STREAM BED W/L 2 CHANNEL REACHES.

- ## KEYED NOTES

- ① DEPENDS ON THE STATION, THE SLOPE AS WELL AS BANK AND FLOODPLAIN TREATMENT SHOWN ON THIS SIDE OF THE CHANNEL MAY APPLY TO THE OPPOSITE SIDE OF THE CHANNEL. REFER TO DRAWING SHOWN ON THE PLAN AND PROFILE SHEETS.

1/4"=1'-0"

1 2 83	
---	--

Sector, May 6. — 3/19/2013 5:22 PM — r\Sector\201148 Information re city of 3/20/11/1000 pattern cross applying project\2012_09 percent change\7171 POC\NEW BRICK PLAN & PEOPLE WITH SPACE WITH INFORMATION



Stabilization/Habitat



Stabilization/Habitat



Next steps

- Necessary property purchases and easements
- Funding opportunities
- Utility relocations
- Consensus of regulatory agencies regarding a final plan
- Permanent vehicle closure of 20th Street

Additional challenges

- Appropriate buffer
- Maintenance
- Public access
- Education component
- Fish habitat design/WDFW
- Check final design for consistency with Happy Valley Neighborhood Plan

Schedule

- WSDOT bridge construction (Start 2013)
- Finalize the creek design (Late 2013)
- All easements in place
- Regulatory permitting
- Secure final funding
- Continue communicating with stakeholders
- Construction in 2015

Stream Walk

What will it look like?



Padden Creek Lagoon

























Confluence of Padden and Connelly Creeks







30th and Old Fairhaven Parkway















Lake Padden at Outlet

Questions?



City of
Bellingham

Padden Creek Daylighting

Presented by:

Craig Mueller, P.E., Project Engineer

Bill Reilly, Stormwater Manager

(360) 778 – 7922 camueller@cob.org



City of
Bellingham