


Dona Gaffney - 5/15/2013 9:59 AM - B:\Projects\City of Bellingham\Paden Creek Daylighting\CAD 60% Design\0811-PL-Planting Plan.dwg

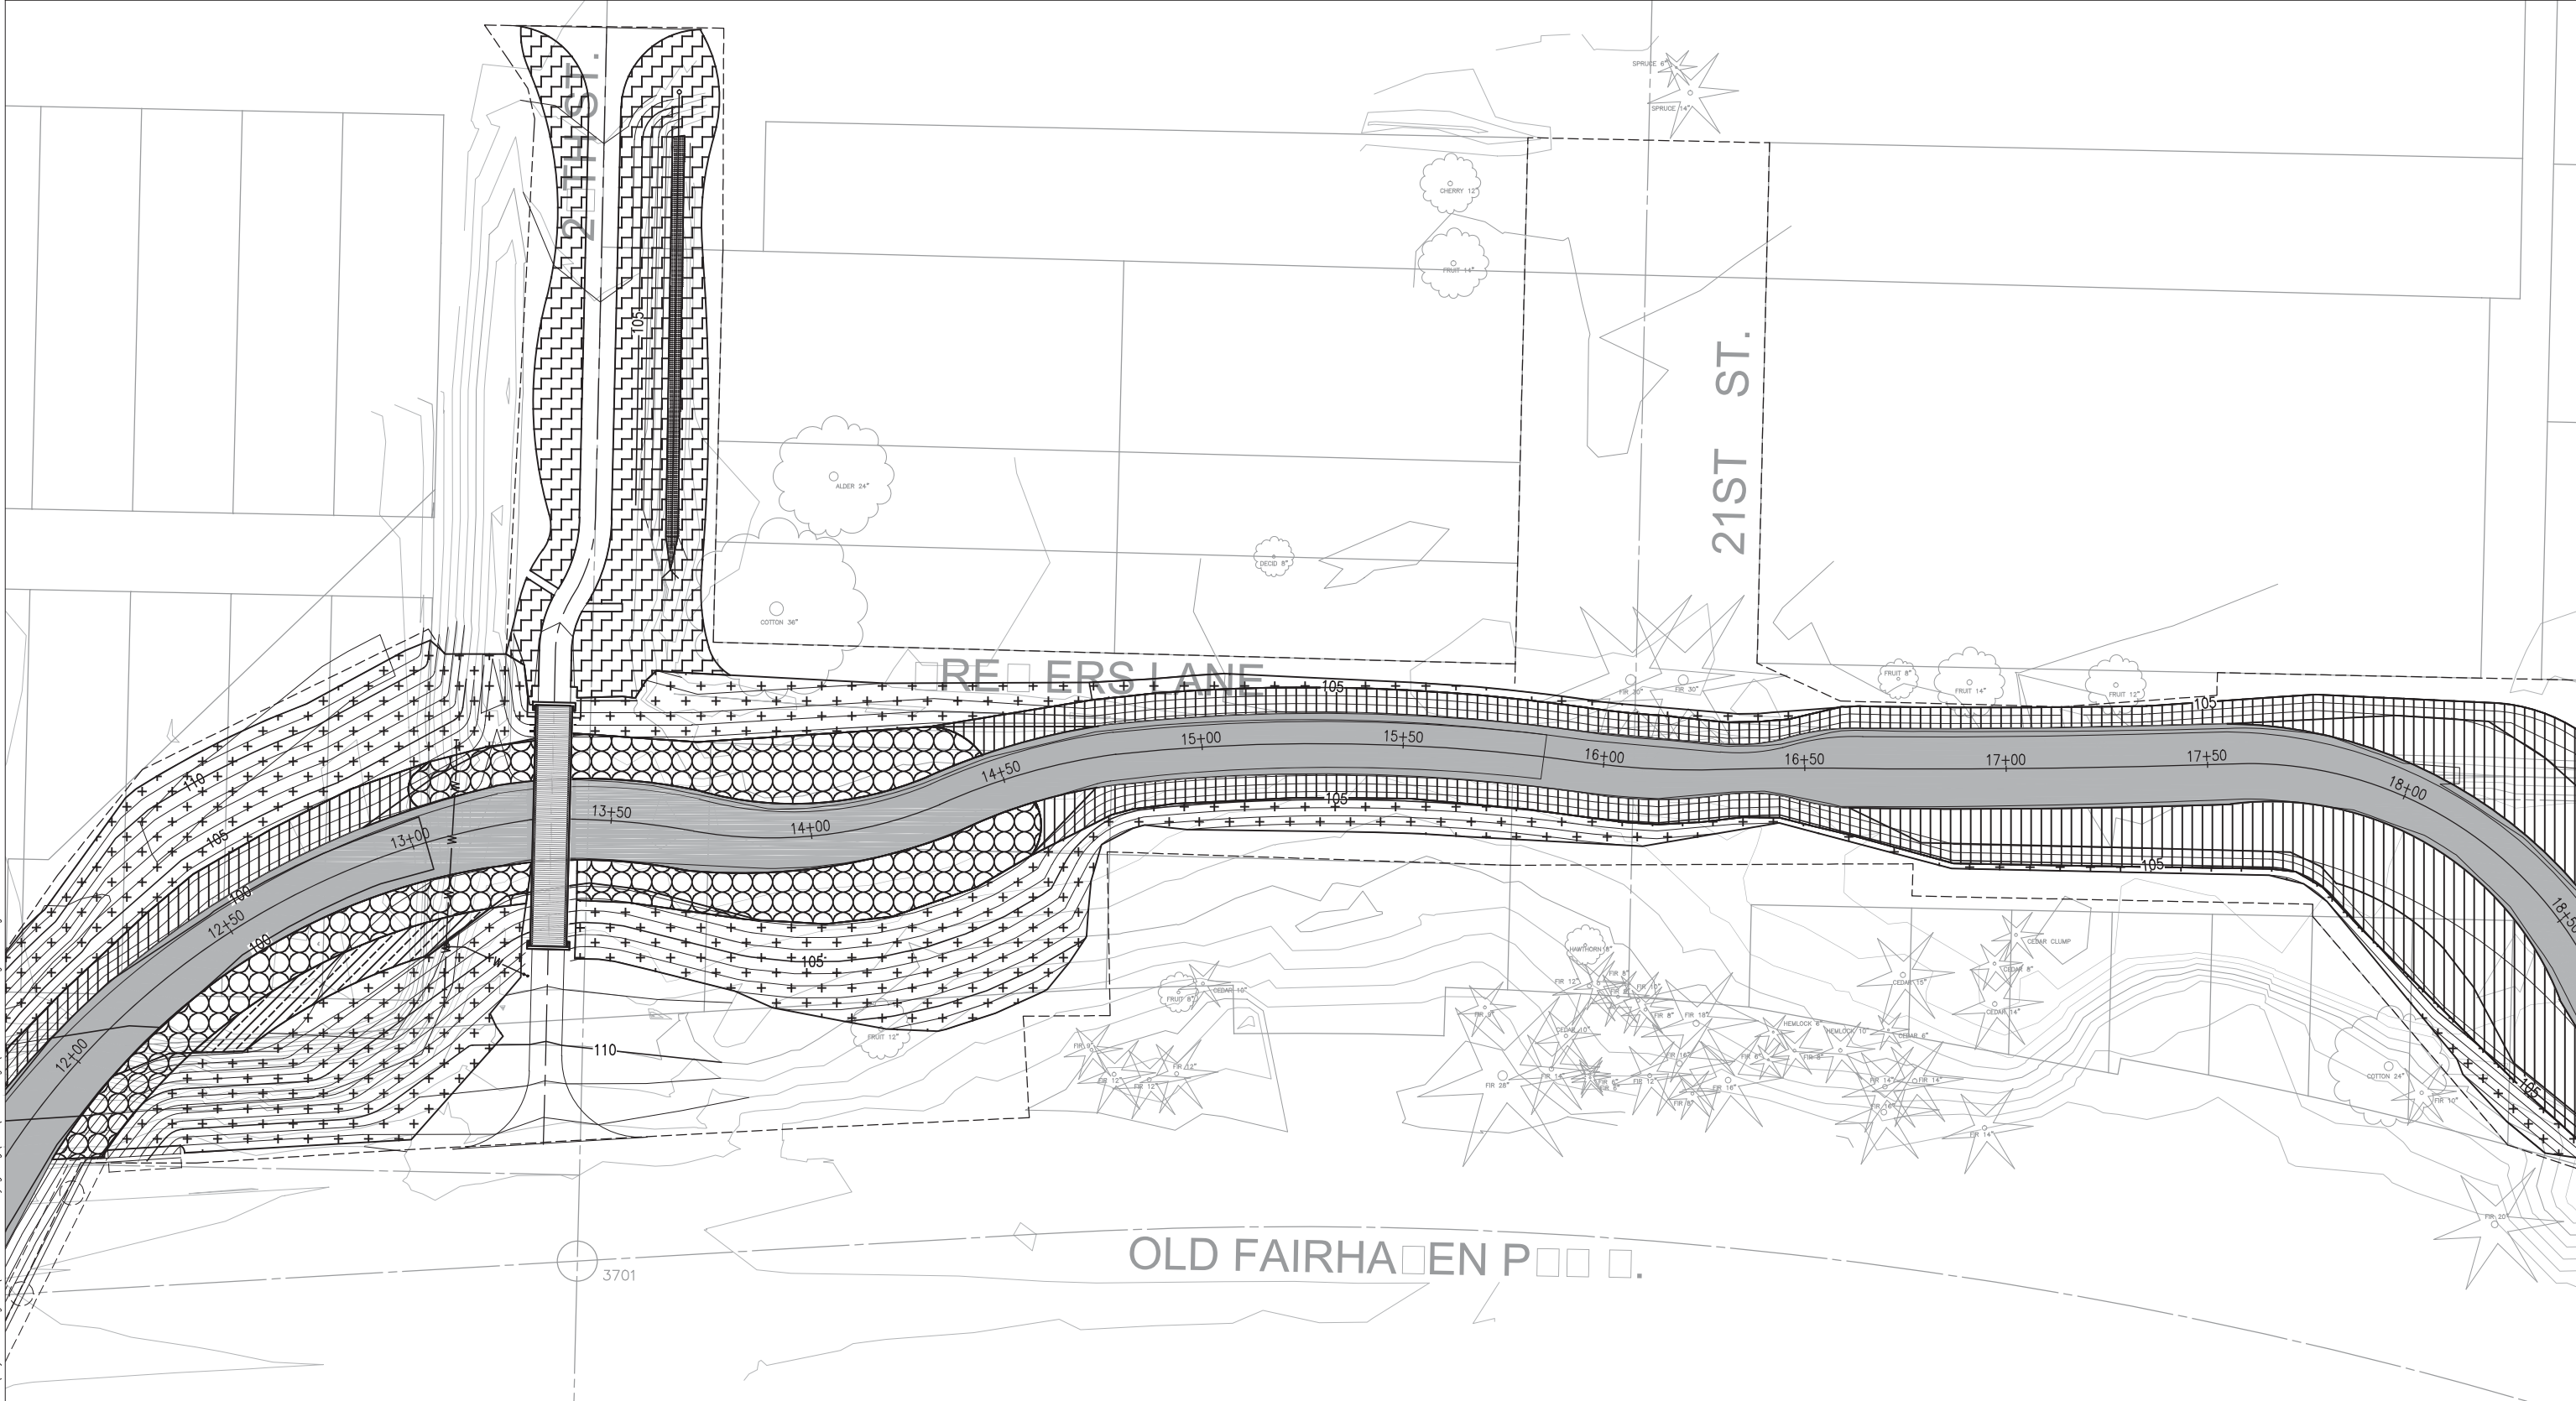

LEGEND:

EMERGENT WETLAND PLANT COMMUNITY

LIVE STAKE WETLAND PLANT COMMUNITY

SHRUB WETLAND PLANT COMMUNITY

TREE AND SHRUB WETLAND PLANT COMMUNITY

RIPARIAN BUFFER PLANT COMMUNITY - LIVE STAKES & POLES


RIPARIAN BUFFER PLANT COMMUNITY - TREES & SHRUBS

RIPARIAN TRAILSIDE PLANT COMMUNITY

DAYLIGHTED STREAM CHANNEL

PROJECT LIMITS

NOTE:
1. SEE PLANT SCHEDULE, SHEET L-1 FOR PLANT CANDIDATE SPECIES BY PLANT COMMUNITY.

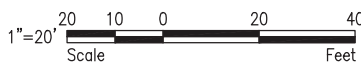

4 3 2 1 Date No Revision By		PROJECT ENGINEER <u>BMS</u> DESIGNED/DRAWN <u>DJG</u> INSPECTOR <u>-</u>	DIRECTOR OF PUBLIC WORKS <u>T.A.C.</u> CITY ENGINEER <u>R.A.R.</u> OPERATIONS ENGINEER <u>-</u>	CITY OF BELLINGHAM, WASHINGTON PUBLIC WORKS DEPARTMENT ENGINEERING DIVISION	1605 Cornwell Ave Bellingham, WA 98225 (360) 733-4311 www.anchoroea.com	DATUM NAVD 88	Job. No. <u>-</u> Date <u>-</u> Field Bk. <u>-</u>	PADEN CREEK DAYLIGHTING PROJECT PLANTING PLAN (3 OF 4)	SHEET 35 OF 38	DRAWING L4
---	--	---	--	--	--	-------------------------------------	---	--	---------------------------	-----------------------

CONTACT PERSON: PROJECT ENGINEER AT 360-778-7900