


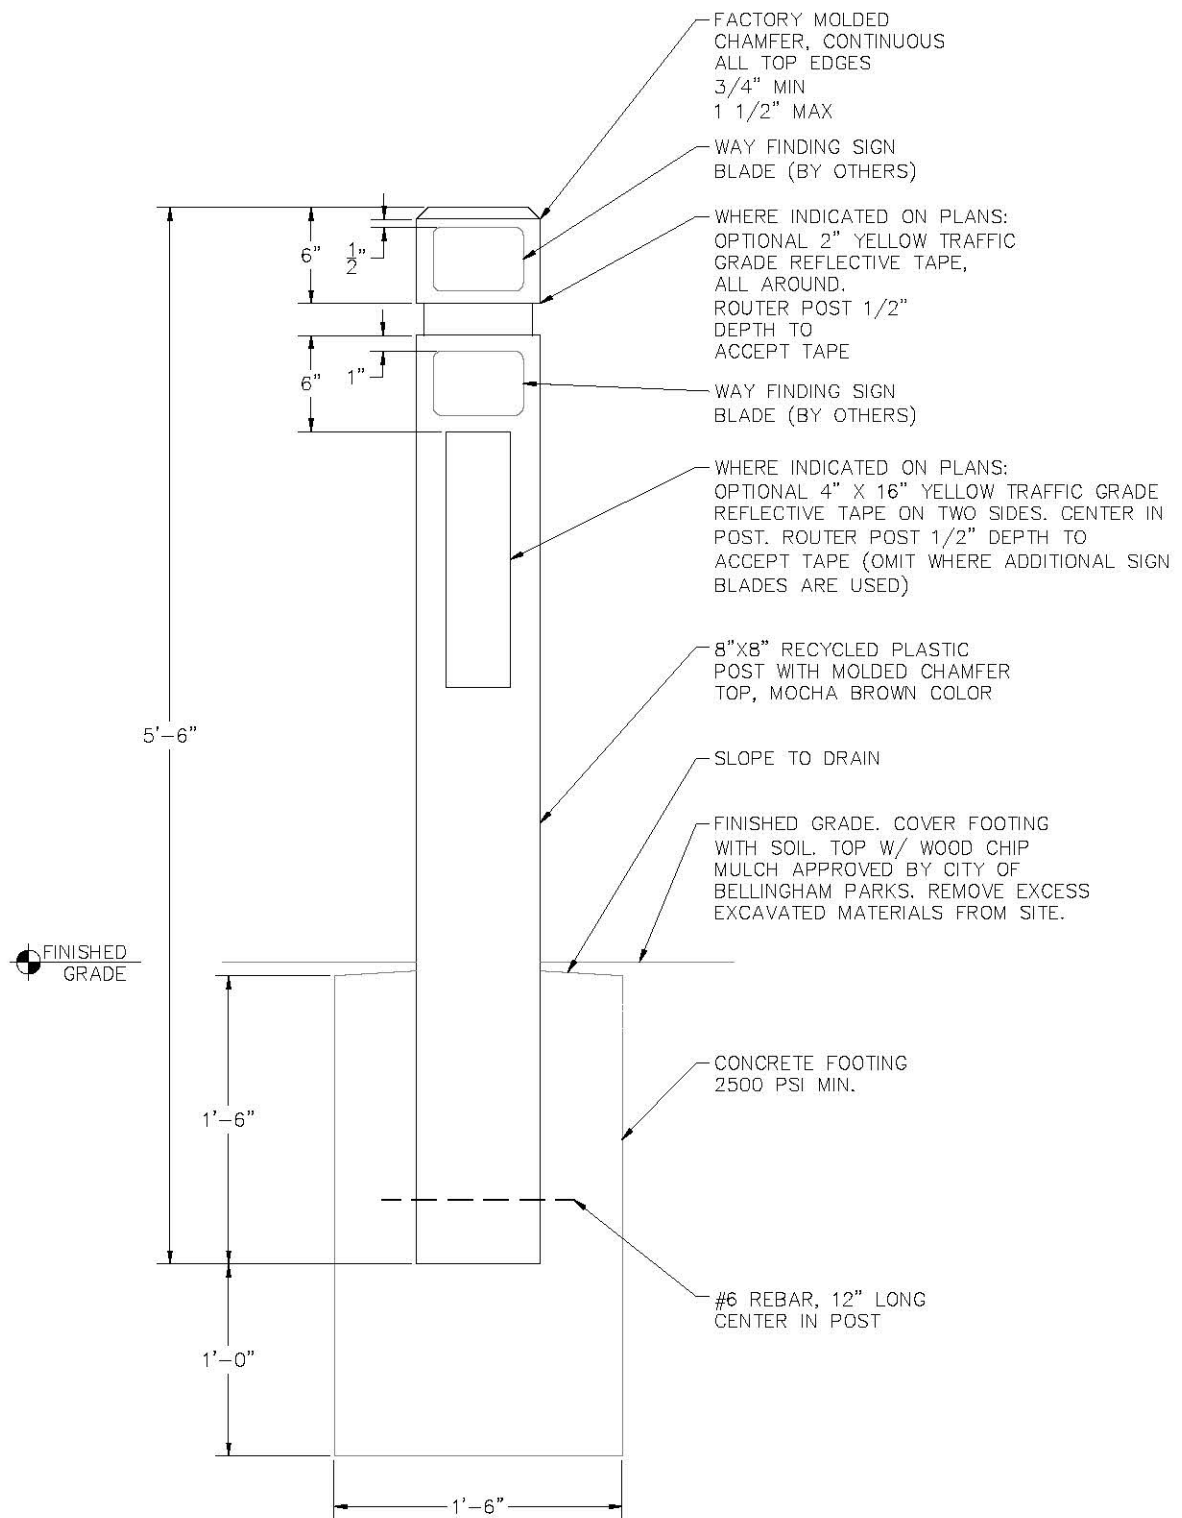

PRAB APPROVAL 01/13/2010

PARKS AND RECREATION
DESIGN AND DEVELOPMENT
SEPTEMBER 3, 2015

CITY OF BELLINGHAM
SIGN POST
DIRECT BURY

DRAWING
02840.05