


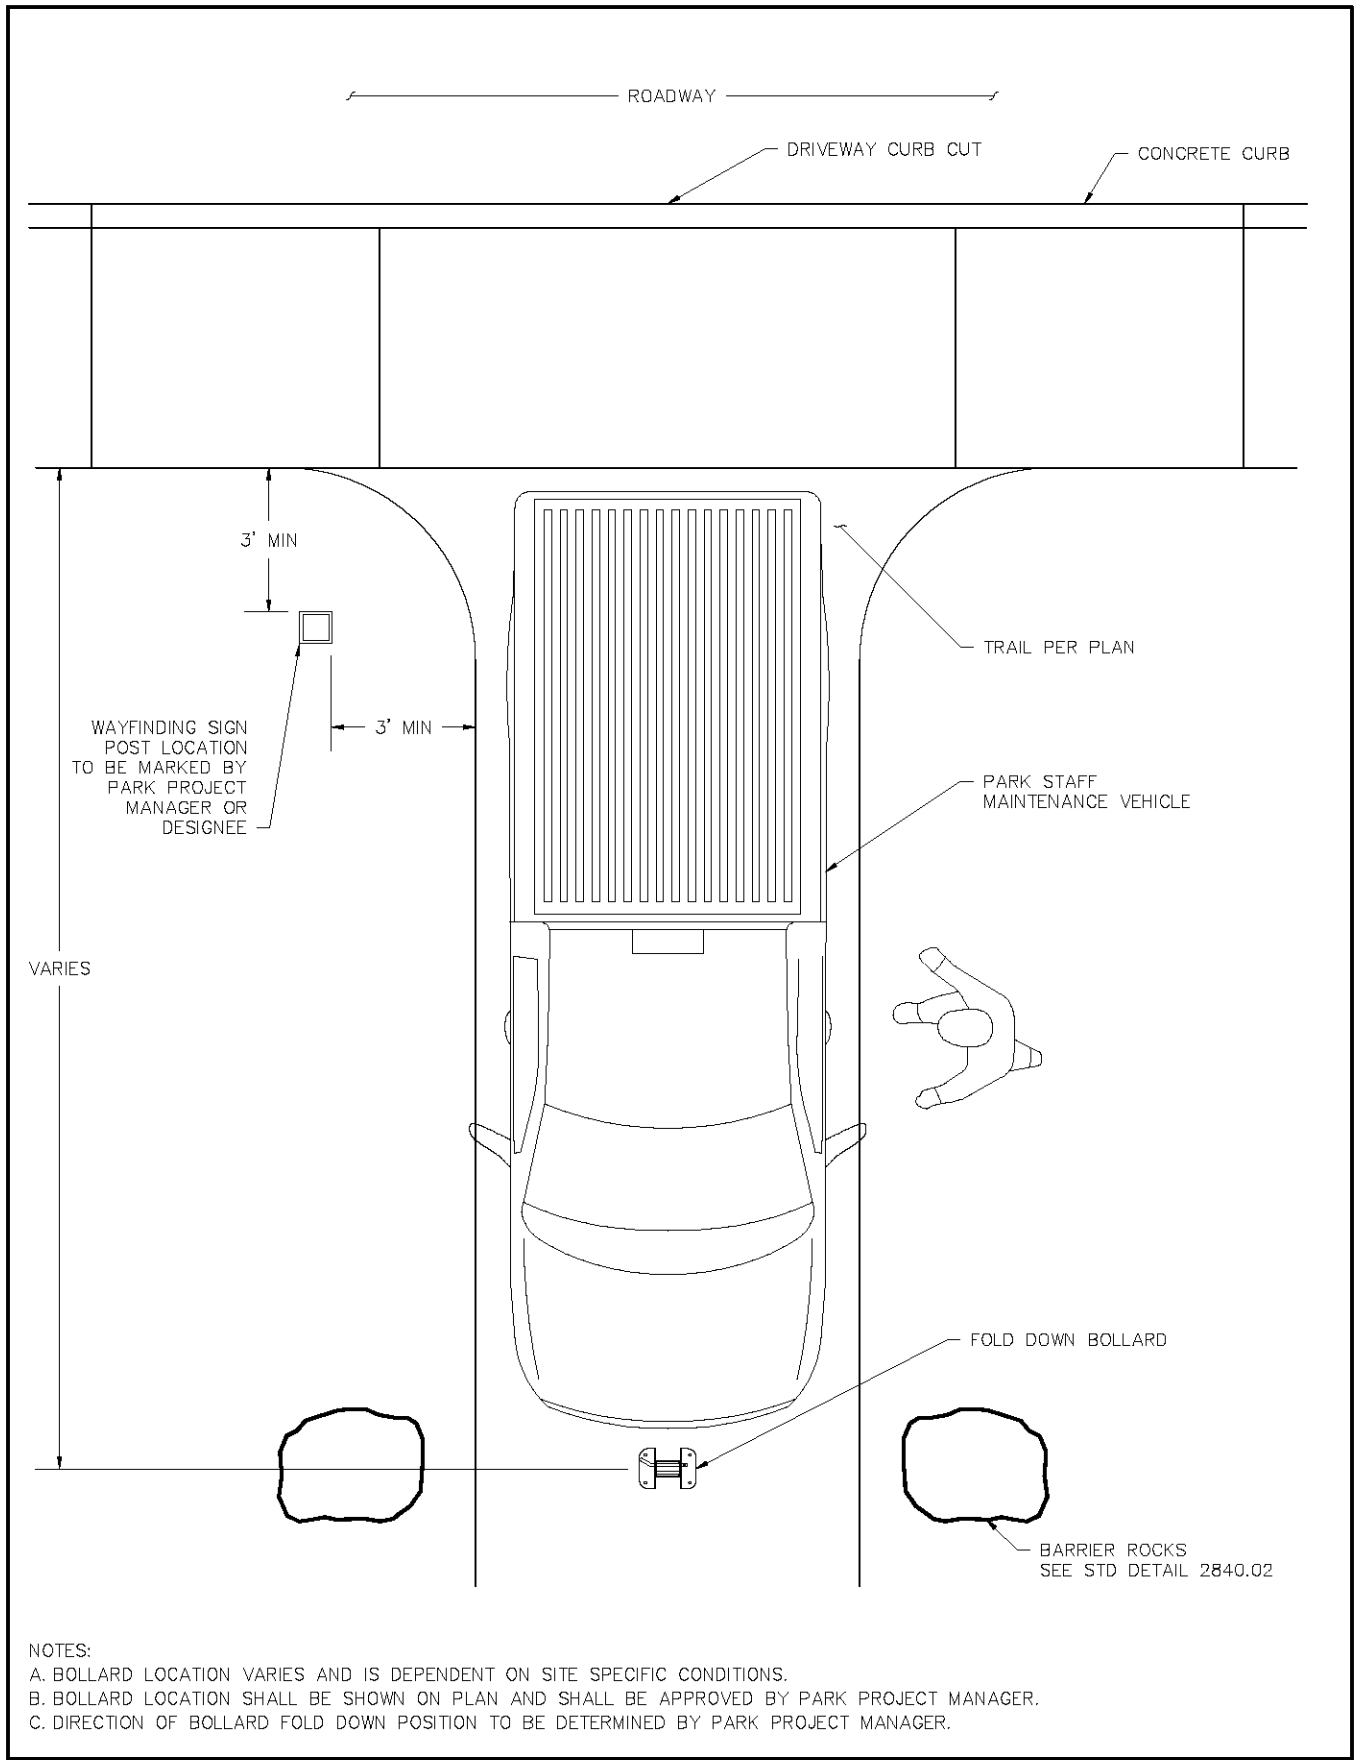

**PARKS AND RECREATION  
DESIGN AND DEVELOPMENT  
November 10, 2011**

**CITY OF BELLINGHAM  
PARK BOLLARD LOCATION  
Scale: 1/4" = 1'-0"**

**DRAWING  
2840.07**