



# Woodstock Farm Access Plan

Scale: 1"=20'  
City of Bellingham  
Parks and Recreation Department  
07/14/08


**Legend**

Driveway - Narrow Section

Cobble edge

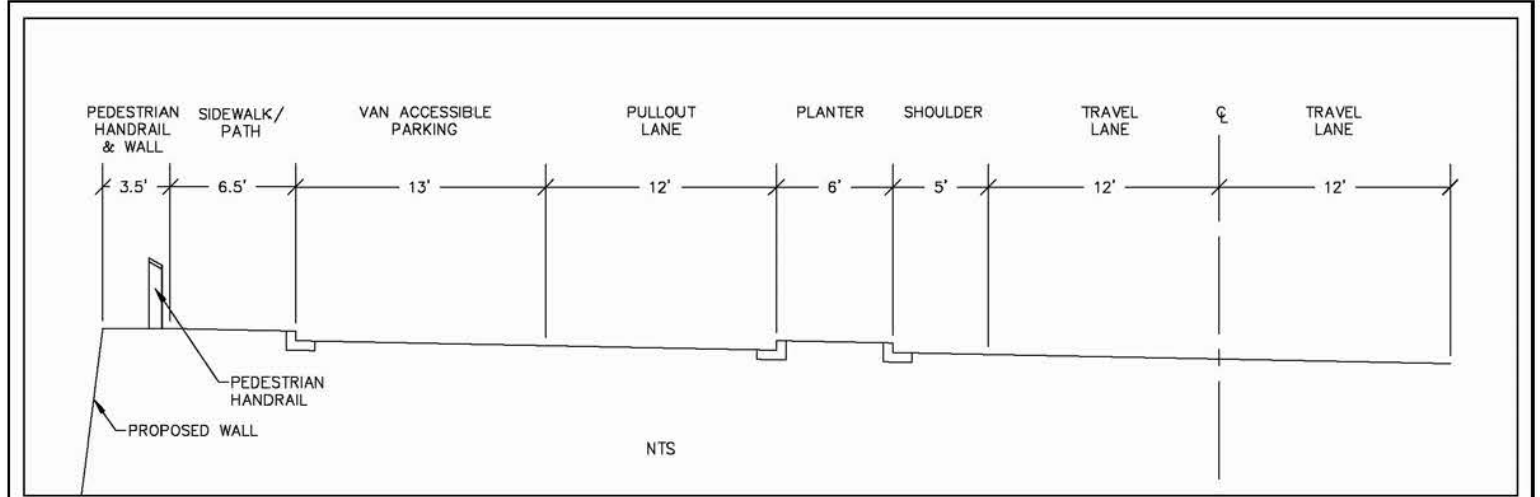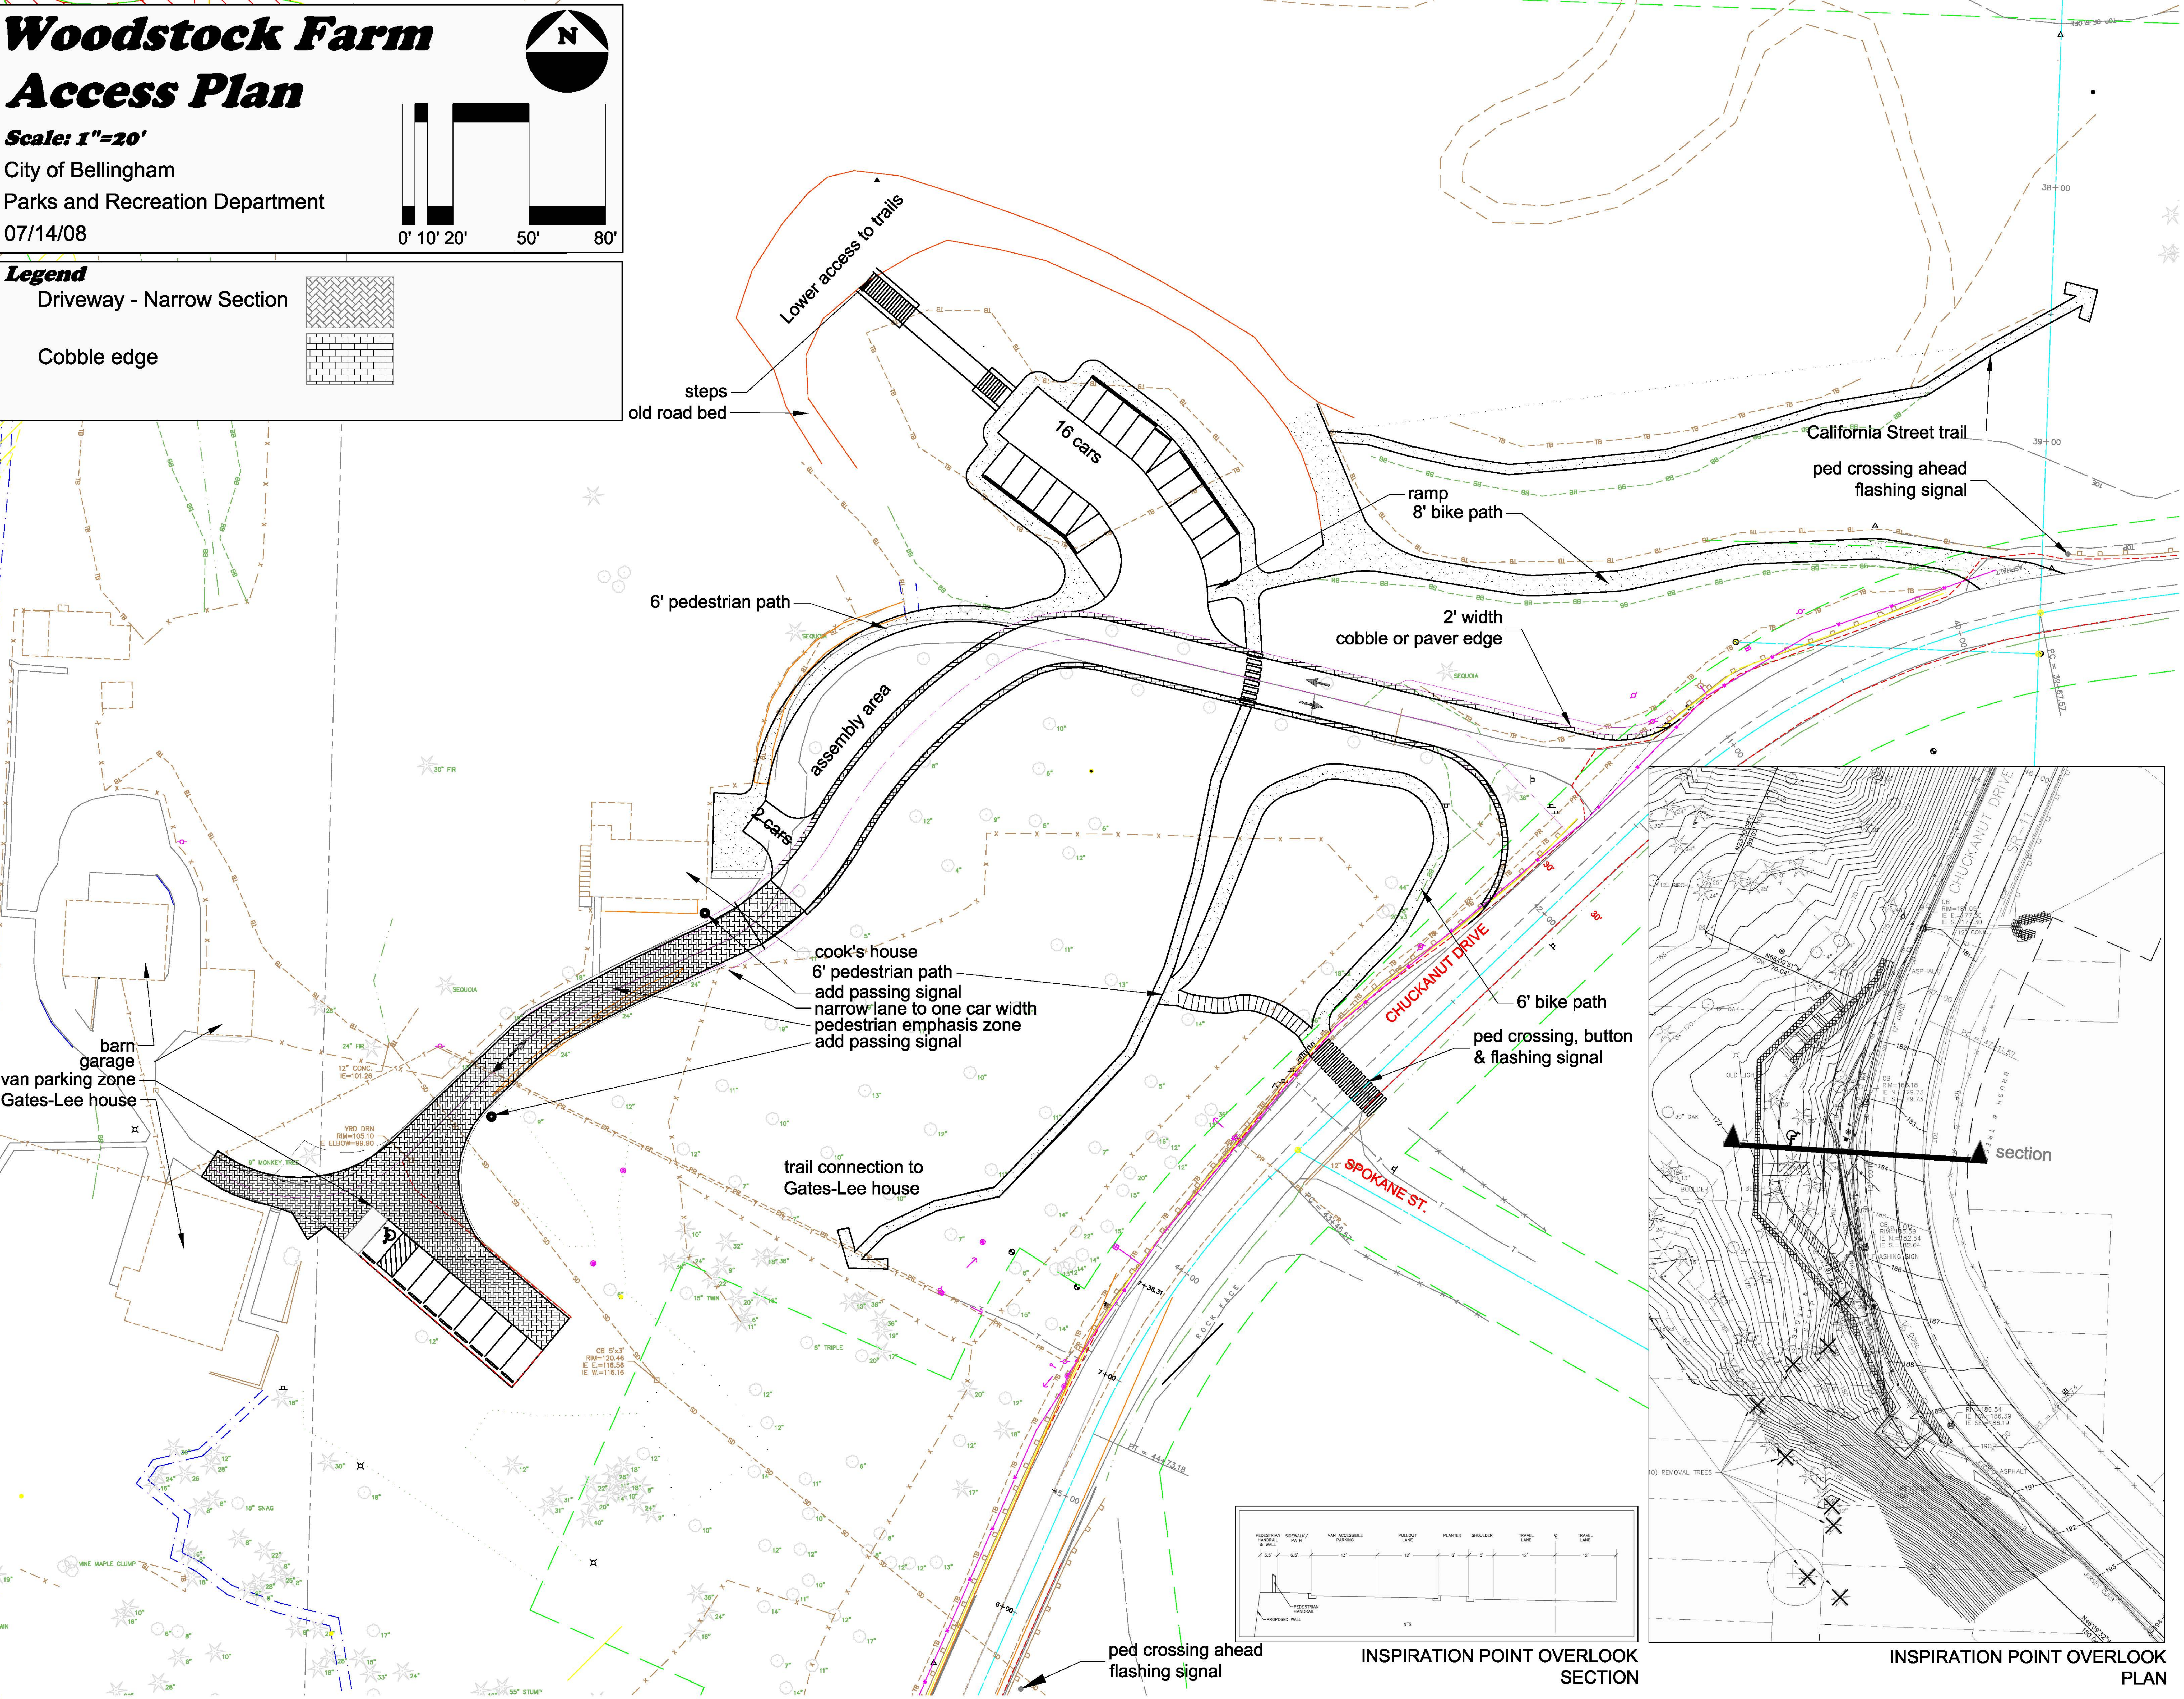

INSPIRATION POINT OVERLOOK  
SECTION

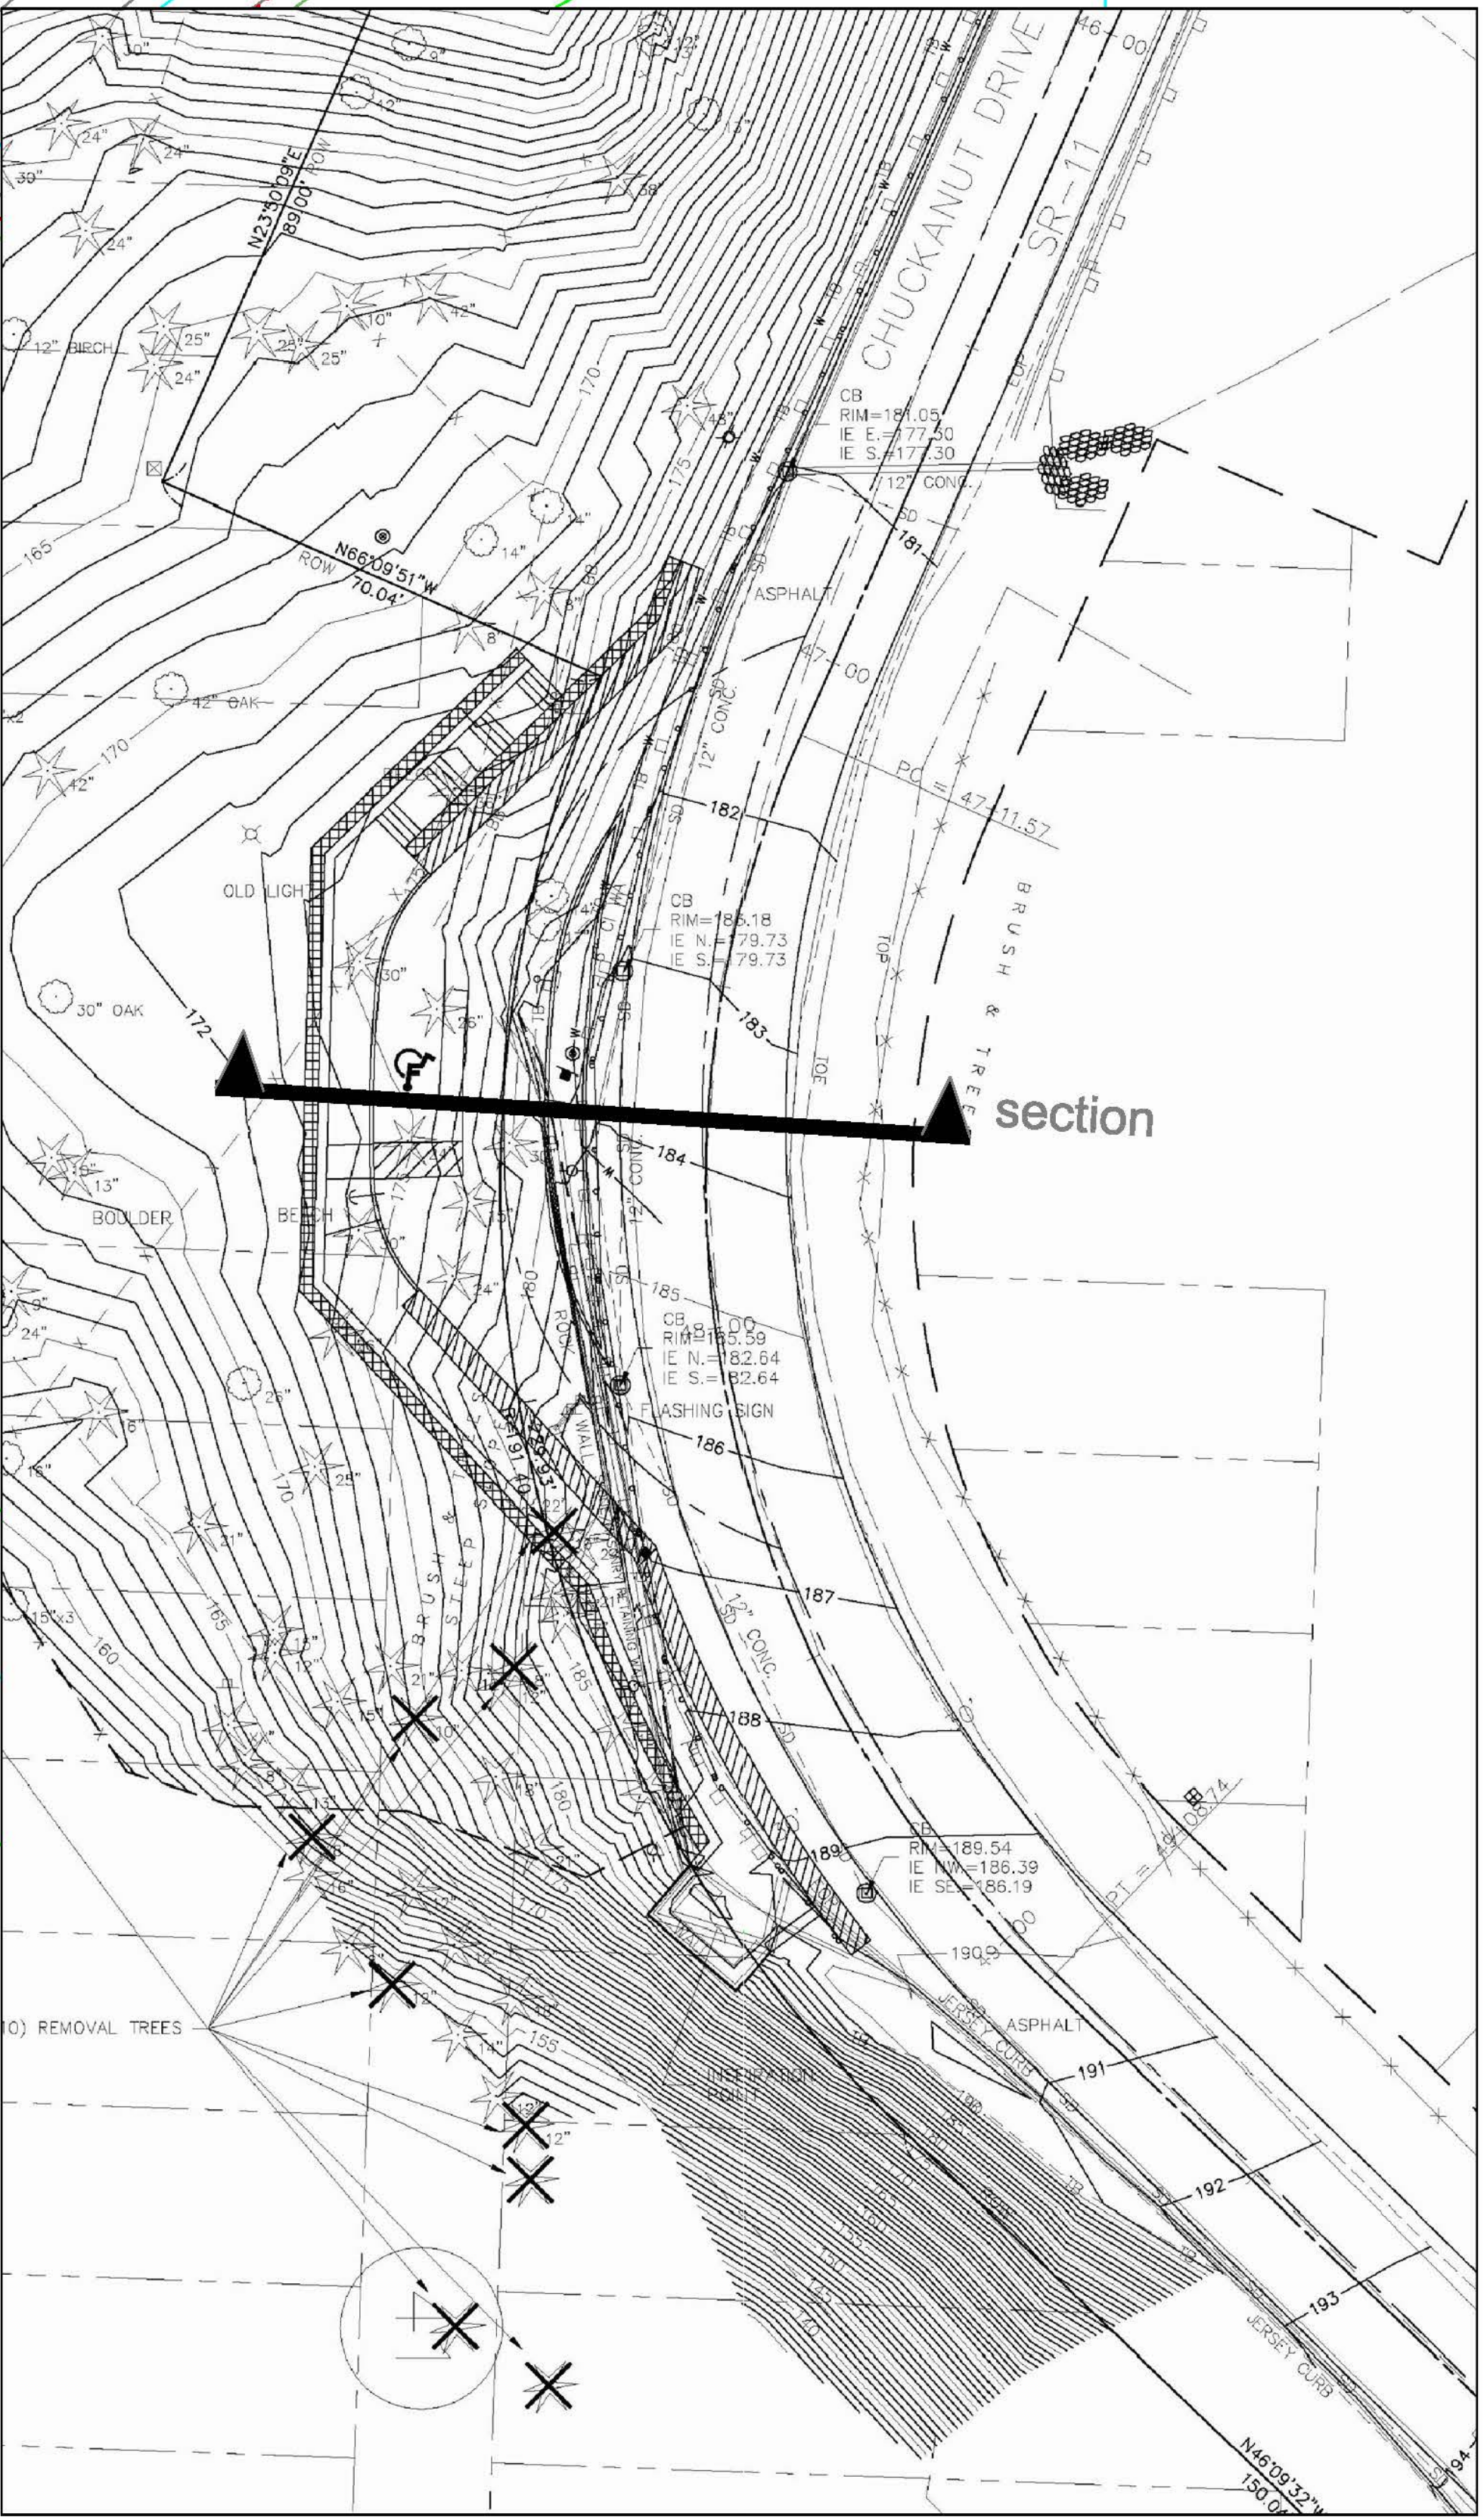

INSPIRATION POINT OVERLOOK  
PLAN