



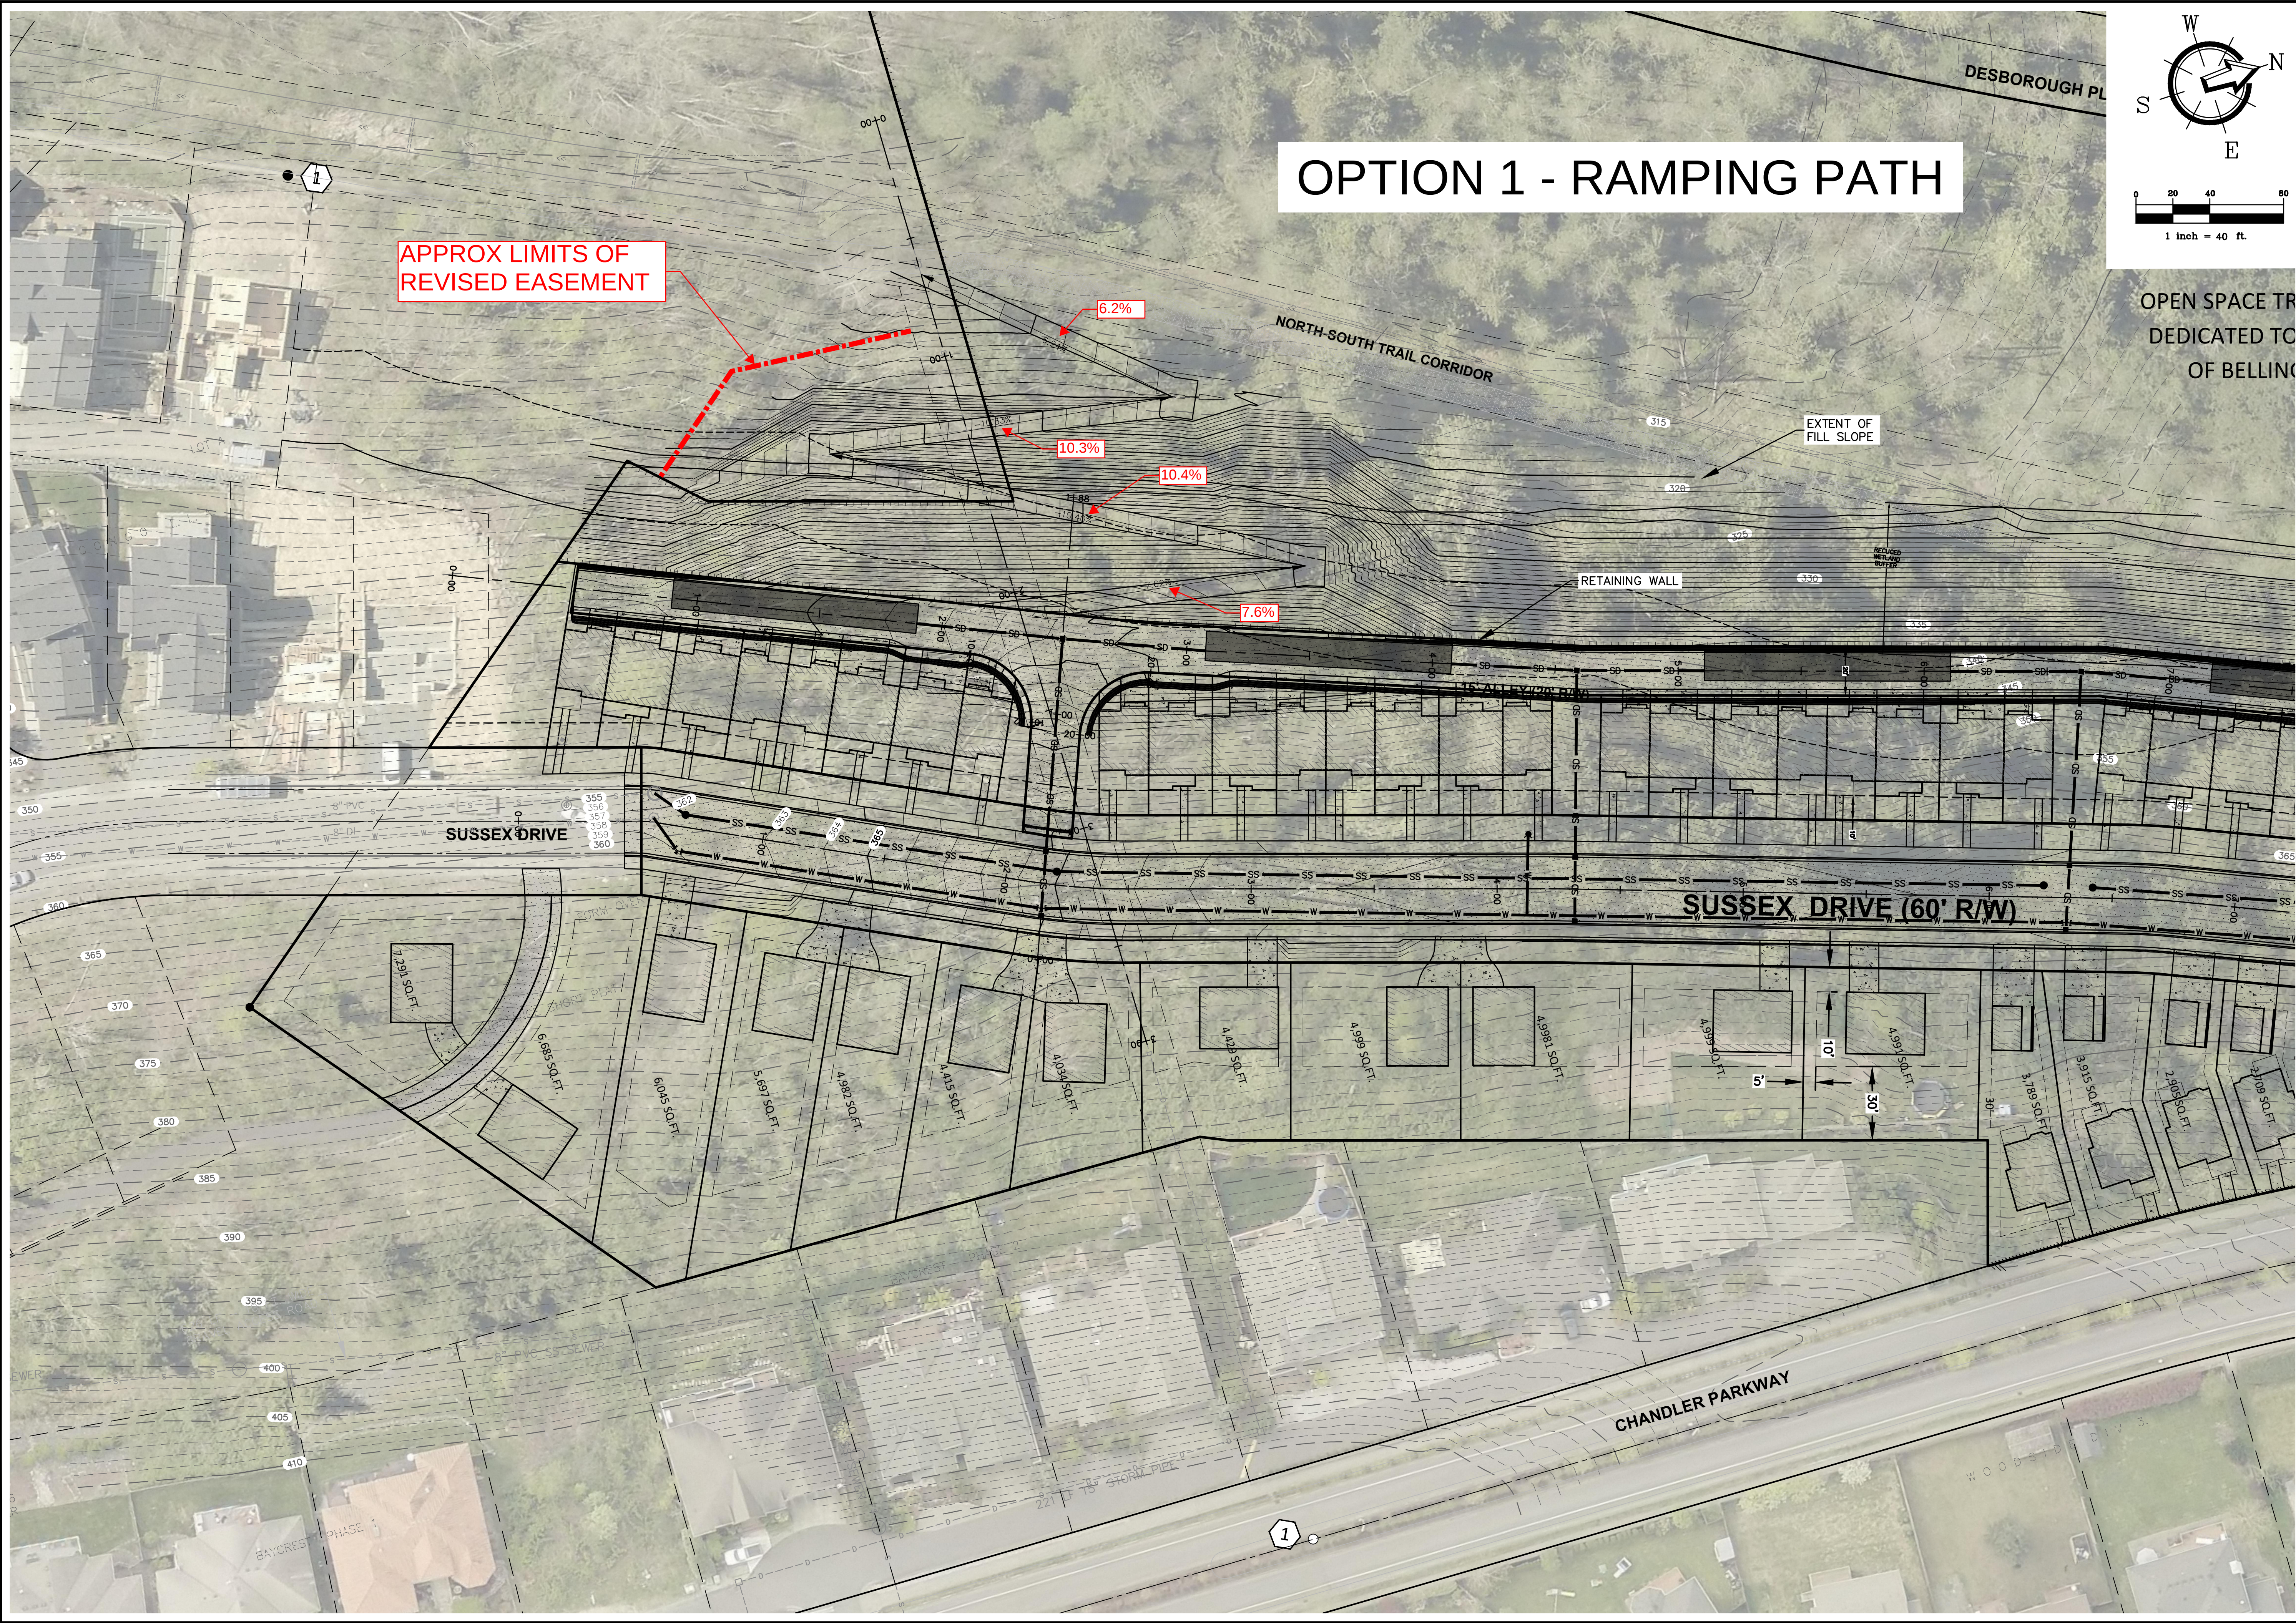

OPTION 1 - RAMPING PATH

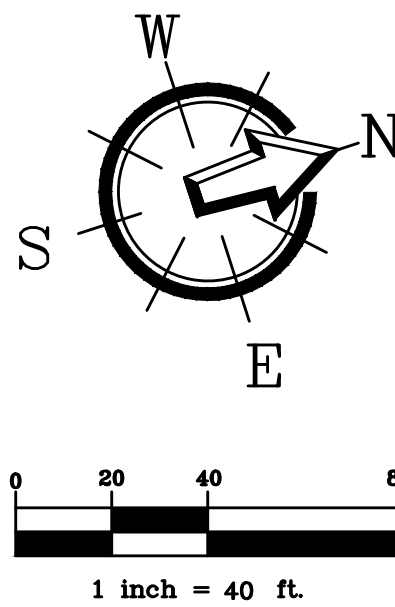



220 West Champion Street, Suite 200
Bellingham, WA 98225
t: 360.650.1408
f: 360.650.1401

FREELAND
& ASSOCIATES

REV.	DATE	DESCRIPTION

CLIENT:

DOMINION SUSTAINABLE DEVELOPMENT CORP.
PO BOX 31548
BELLINGHAM, WA 98228
CALL BEFORE YOU DIG
FOR BURIED UTILITY LOCATIONS
1-800-424-5655

PROJECT LOCATION:

PLAT OF BARKLEY HEIGHTS
3615 CHANDLER PARKWAY
BELLINGHAM, WA 98229

DRAWING #: 18107SP34.DWG
DESIGNED BY: HAF
DRAWN BY: CUL
CHECKED BY: HAF

SHEET CONTENTS:

SLOPED PATH TRAIL ACCESS PLAN



JOB #: 18107
DATE: 09-11-2020
SCALE:
HORIZ: 1"=40'
VERT: N/A

SHEET:
SP1

