


Option A Legend	
Item	Description
1	Playground 2-5, 5-12 age groups, 4300 s.f. fall surfacing
2	Shelter, 23' x 23', concrete pad, park grill, three 6' tables
3	Not used
4	Adult/youth exercise area, fall surfacing
5	Forest Loop Trail: 4' wide, 720' accessible, crushed limestone gravel trail loop; potential interpretive trail, potential play events along trail, bike slalom
6	Views to nurse logs, unique tree growth, and rootwads
7	Ring of salvaged boulders, outdoor classroom
8	Passing zone - allows for two wheel chairs to pass, crushed gravel
9	Forest Loop Trail entrance, retain ruin, large sawn log
10	Dirt foot path, existing, 3': Stabilize and top dress existing trail with crushed limestone
11	Stairs and handrailings, standard park, precast
12	McLeod Rd. park entrance/bus stop/gathering area, concrete pavement
13	Park name sign
14	Trail, 6', crushed limestone
15	Wayfinding post
16	Maplewood Ave. entrance, maintain existing gate
17	Driveway/pedestrian access, 10' width, crushed gravel
18	Wetland & buffer enhancements, weed control, planting, fence, signage, and interpretation
19	Youth activity area; site feature to be determined during future design phase
20	Bridge crossing, extend approach ramps to ease slopes, maintain bridge footings
21	Screen planting between park users and neighbors
22	Dispose concrete debris and trash, where ever it occurs
23	Park bench, over concrete pad, typical
24	Lawn, general use and horseplay
25	Site boulders, reuse on site for retaining walls, site enhancements, accents, youth activity area
26	Social trail, obliterate, scarify, place logs and stone
27	Not used
28	Maplewood Ave. frontage improvements - striping, bike lane, curb, gutter, sidewalk, drainage
29	Meditation nook, low platform under existing tree, view to ravine
30	Water service, quick coupler valve and drinking fountain
31	Kiosk: Park rules, park map, neighborhood notices
32	Existing wetland: enhance, fill to ease side slopes and create shallow basin, salvage perimeter rockery for other site uses, salvage pond sediment for topsoil amendments
33	Park maintenance and emergency vehicle turnaround
34	Cherrywood Ave. ADA parking, (1) 23'x10' slot, loading, 5' wide access, paved
35	Food forest/edible landscape plantings dispersed

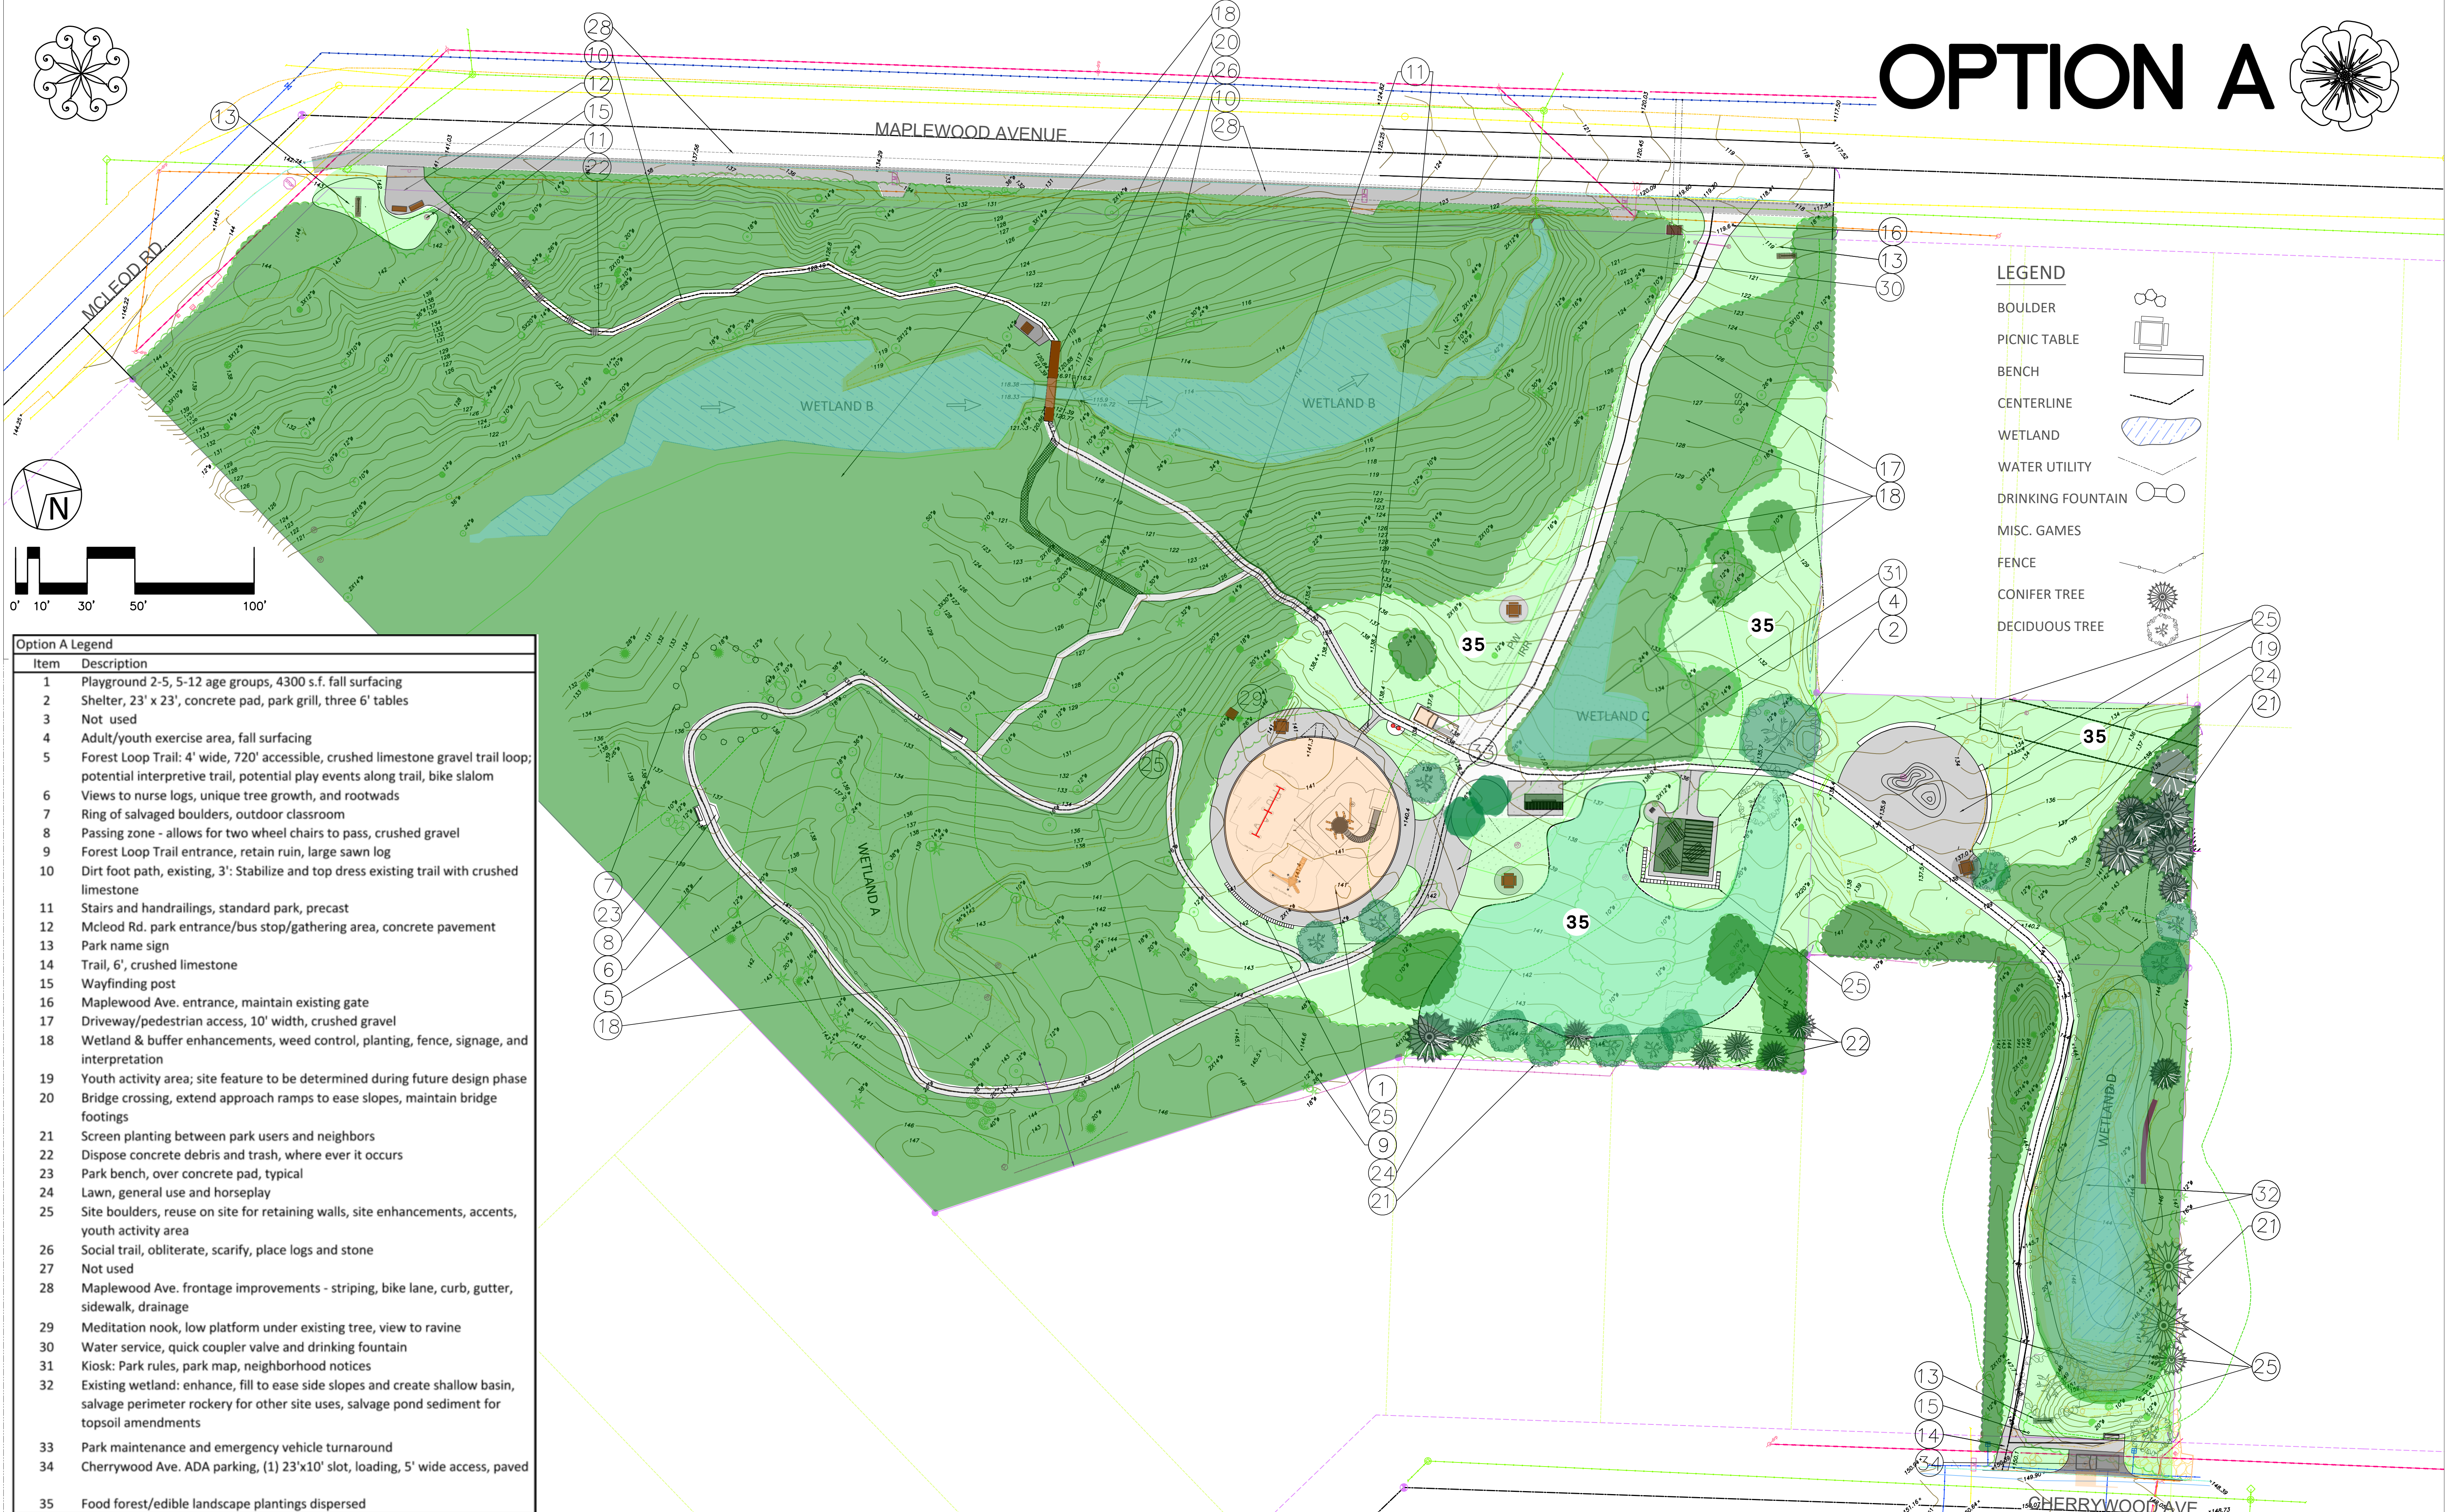

OPTION A

LEGEND

- BOULDER
- PICNIC TABLE
- BENCH
- CENTERLINE
- WETLAND
- WATER UTILITY
- DRINKING FOUNTAIN
- MISC. GAMES
- FENCE
- CONIFER TREE
- DECIDUOUS TREE

Date	No	Revision	By
	4		
	3		
	2		
	1		

LANDSCAPE ARCH.	J.A.S.
DESIGNED/DRAWN	J.A.S.
INSPECTOR	J.T.N.

DIR. PARKS/REC	N.C.O.
D & D MANAGER	N/A
	N/A

CITY OF BELLINGHAM, WASHINGTON
PARKS AND RECREATION DEPARTMENT
DESIGN AND DEVELOPMENT DIVISION

SCALE	
Horiz.	TBD
Vert.	N/A

DATUM	
CITY	

Job. No.	P0069
Date	5/3/22
Field Bk.	n/a

SITE DEVELOPMENT OPTION A
MAPLEWOOD/MCLEOD PARK

SHEET	
1	
1	