


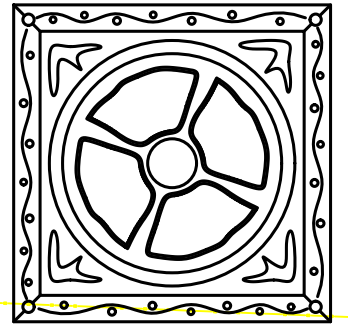
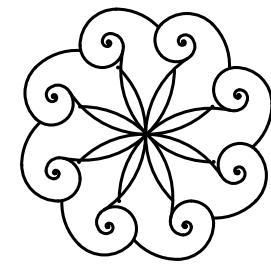


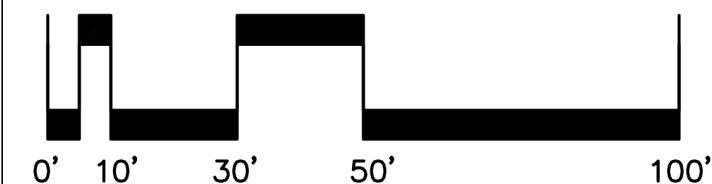

OPTION B

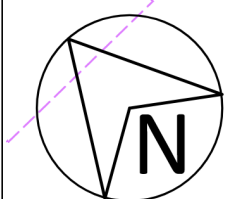

Option B Legend	
Item	Description
1	Playground, 2-5, 5-12 age groups, 4275 s.f.
2	Shelter, 23' x 23', concrete pad, park grill, three 6' tables
3	Basketball court, 1/2 court 44' x 50' with added lines for fun and games
4	Not used
5	Forest Loop Trail: 4' wide, 720' accessible, crushed limestone gravel trail loop; potential interpretive trail, potential play events along trail
6	Views to nurse logs, unique tree growth, and rootwads
7	Ring of salvaged boulders, outdoor classroom
8	Passing zone - allows for two wheel chairs to pass
9	Forest Loop Trail entrance, retain ruin, large sawn log
10	Dirt foot path, existing, 3': Stabilize and top dress existing trail with crushed limestone
11	Stairs and handrailings, standard park, precast
12	McLeod Rd. park entrance/bus stop/gathering area
13	Park name sign
14	8' Crushed gravel trail
15	Wayfinding post
16	Maplewood Ave. entrance, remove existing gate
17	Paved 24' driveway and 5' sidewalk
18	Wetland & buffer enhancements, weed control, planting, fence, signage, and interpretation, potential fruiting/edible mitigation planting
19	Youth activity area; site feature to be determined during future design phase
20	Bridge crossing, extend approach ramps to ease slopes, maintain bridge footings
21	Screen planting between park users and neighbors
22	Dispose concrete debris and trash, where ever it occurs
23	Park bench, over concrete pad, typical
24	Lawn, general use and horseplay
25	Reuse site boulders on site as needed for retaining walls, site enhancements, accents
26	Obliterate social trail, scarify, place logs and stone
27	Pond area to remain
28	Maplewood Ave. frontage improvements - striping, bike lane, curb, gutter, sidewalk, drainage
29	Meditation nook, low platform under existing tree, view to ravine
30	Water service, quick coupler valve and drinking fountain
31	Kiosk: Park rules, park map, neighborhood notices
32	Enhance existing wetland: fill to ease side slopes and create shallow basin, salvage perimeter rockery for other site uses, salvage pond sediment for topsoil amendments
33	Park maintenance parking and emergency vehicle turnaround
34	Driveway, 24' and 5' sidewalk, paved
35	Food forest/edible landscape plantings dispersed
36	Romtec sidewalk restroom 4002
37	Accessible route
38	Trail reroute - tree protection and reduction of grade changes

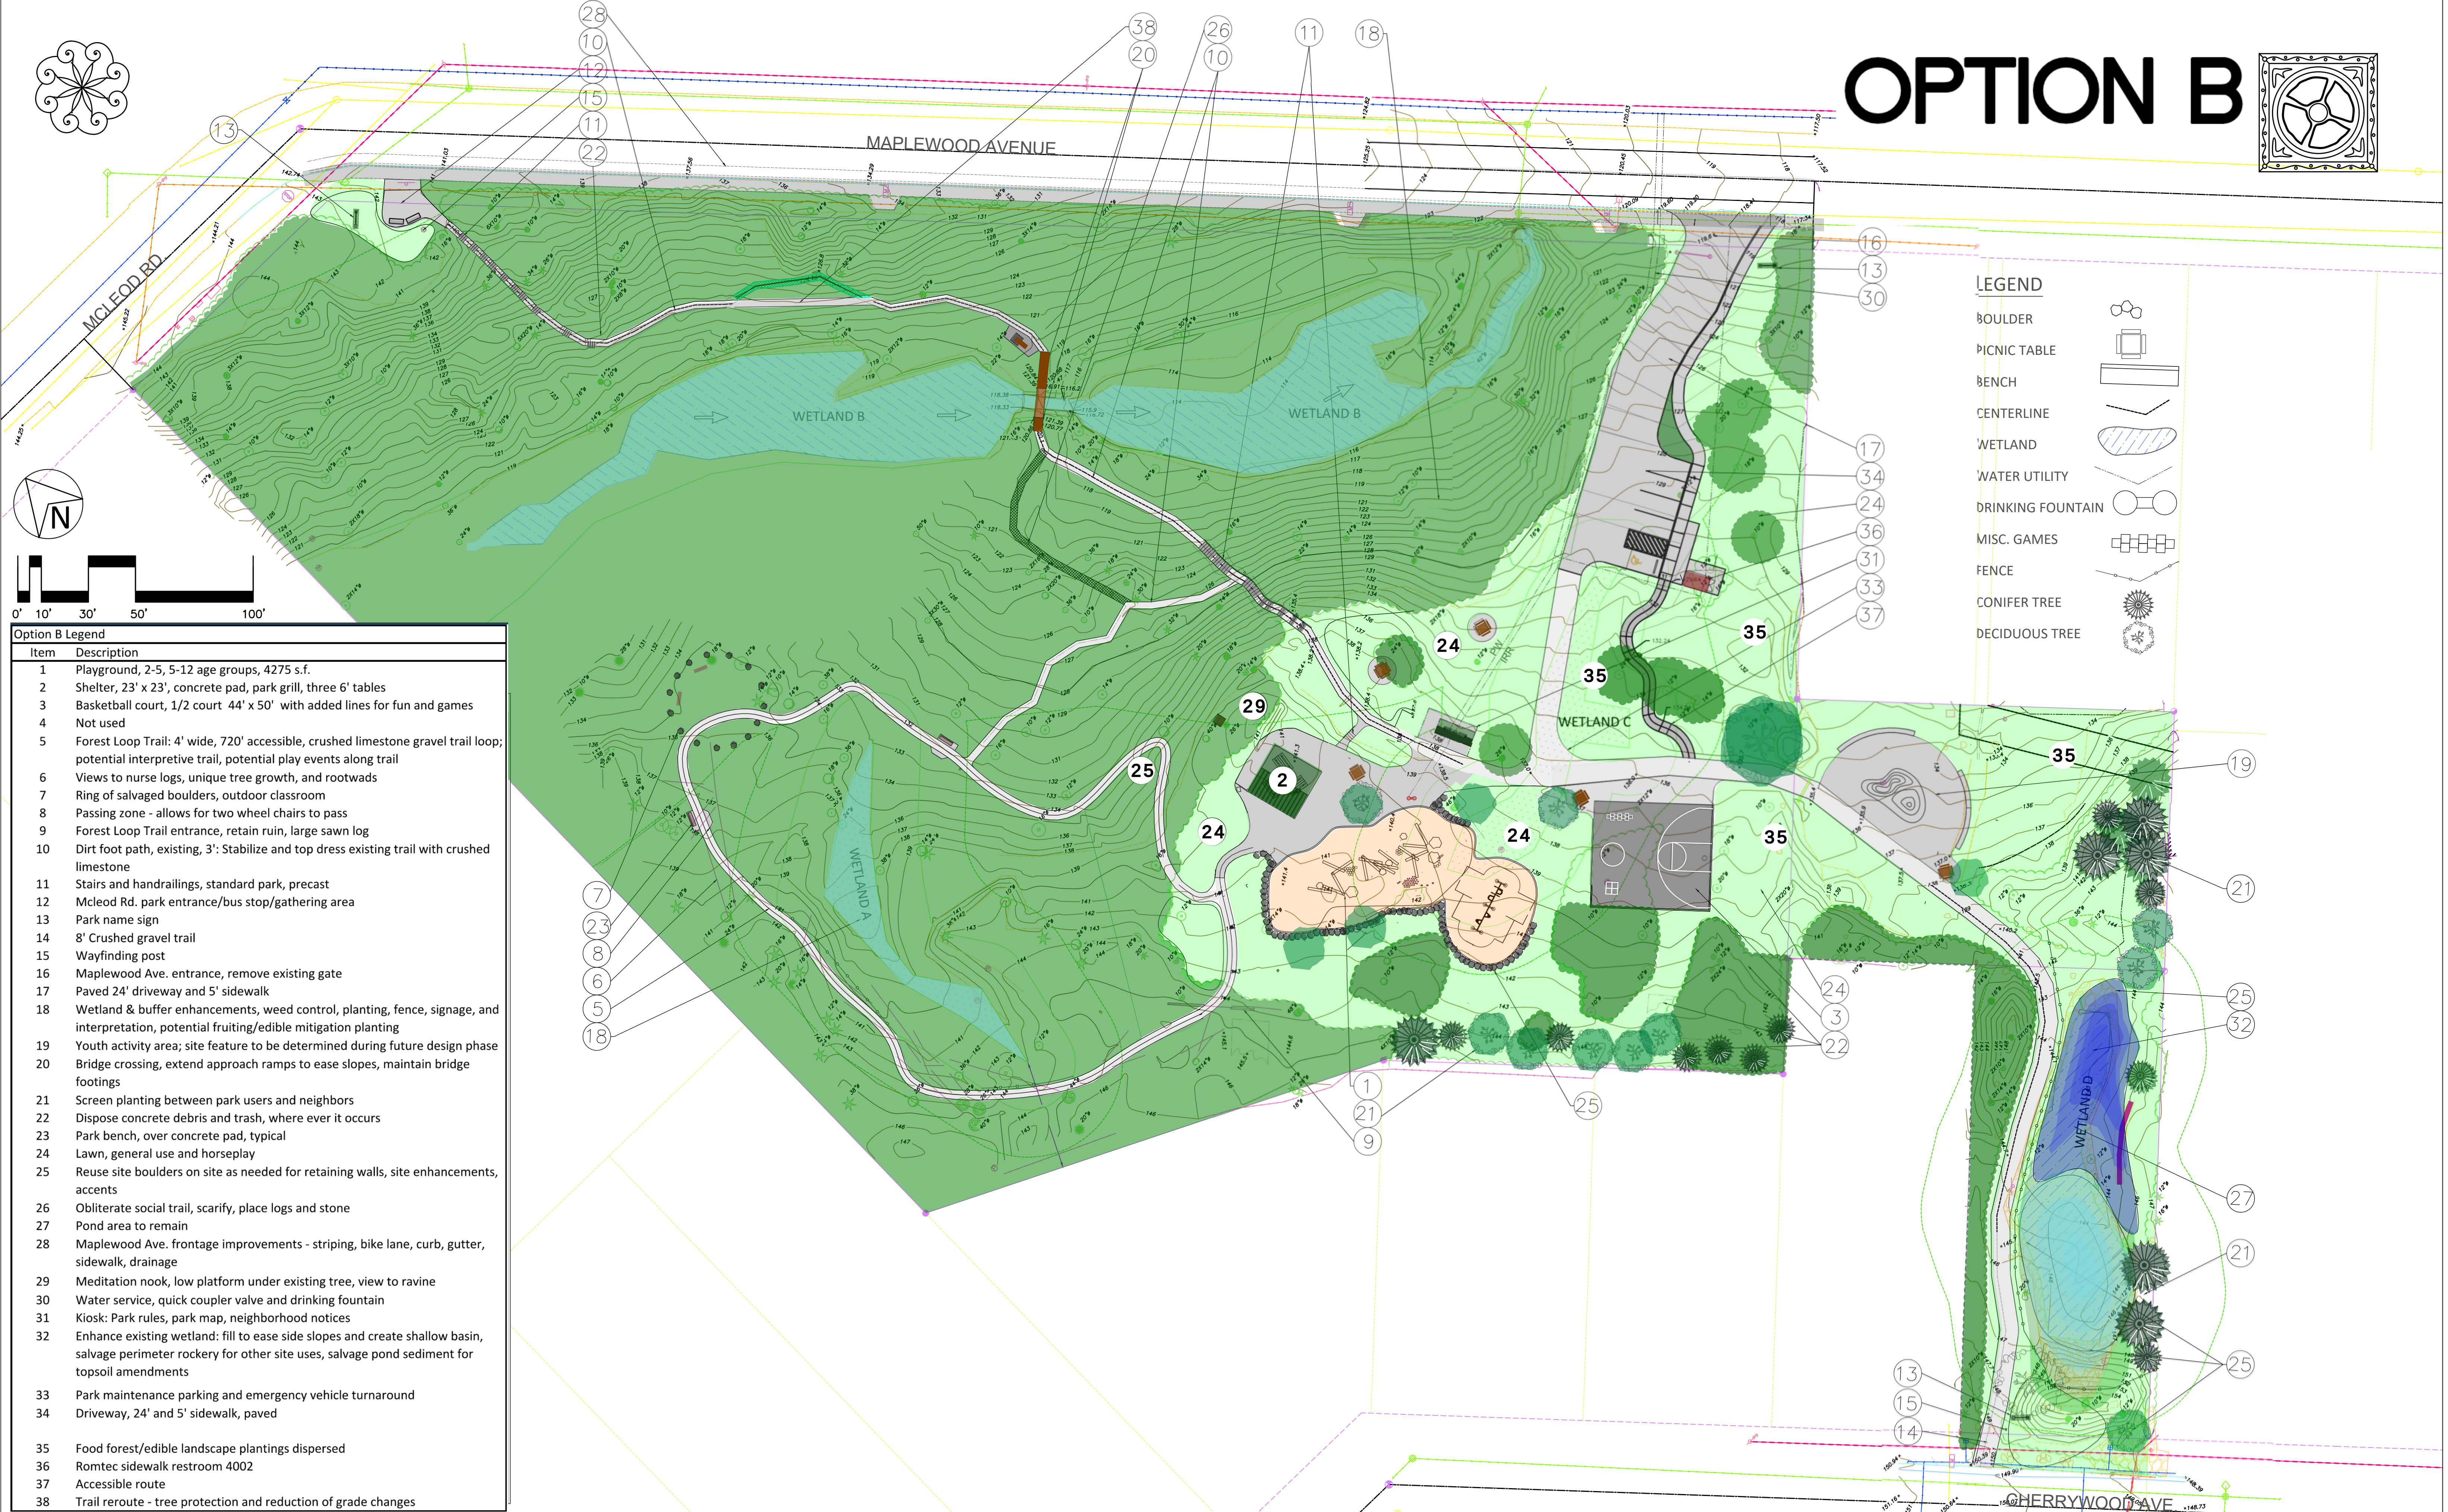

LEGEND	
BOULDER	
PICNIC TABLE	
BENCH	
CENTERLINE	
WETLAND	
WATER UTILITY	
DRINKING FOUNTAIN	
MISC. GAMES	
FENCE	
CONIFER TREE	
DECIDUOUS TREE	

4			
3			
2			
1			
Date	No	Revision	By

LANDSCAPE ARCH.	J.A.S.
DESIGNED/DRAWN	J.A.S.
INSPECTOR	J.T.N.

DIR. PARKS/REC	N.C.O.
D & D MANAGER	N/A
	N/A

CITY OF BELLINGHAM, WASHINGTON
PARKS AND RECREATION DEPARTMENT
DESIGN AND DEVELOPMENT DIVISION

SCALE	
Horiz.	TBD
Vert.	N/A

DATUM	
CITY	

Job. No.	P0069
Date	5/5/22
Field Bk.	n/a

SITE DEVELOPMENT OPTION B
MAPLEWOOD/MCLEOD PARK

SHEET	
X	X