
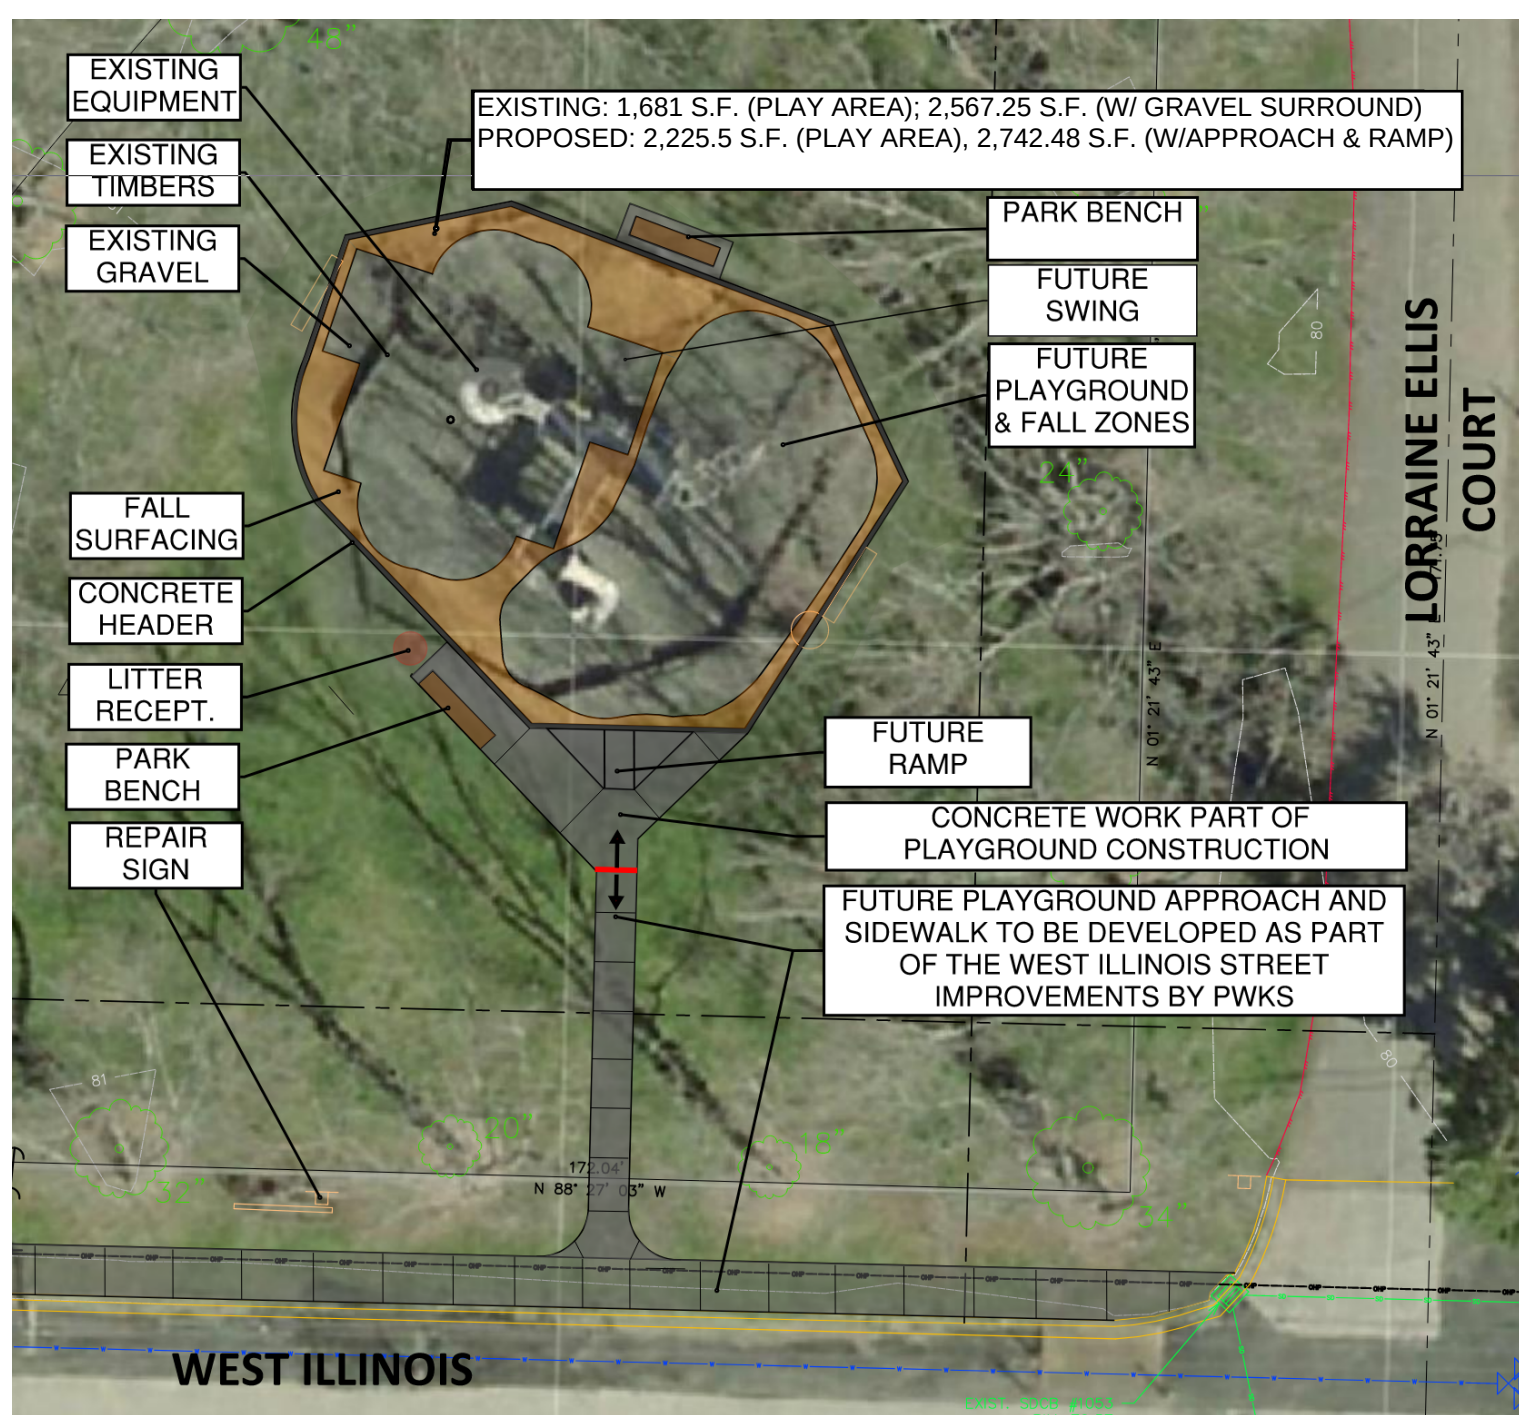


Construction estimate: \$225,775
Design complete: 3/23
Permitting complete: 3/23
Bid 4/23
Construction phase: 6/23-10/23


Improvements:

1. Play area
2. Playground equipment
3. Fall surfacing
4. Containment area
5. Benches
6. Litter recept.
7. ADA approach walkway
8. Park sign repair
9. Sidewalk, by others

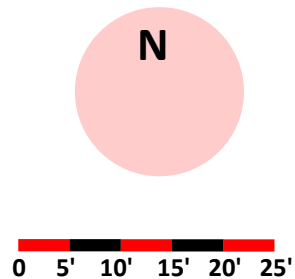

Lorraine Ellis Park playground improvements layered on existing conditions.
This 30% design is similar to Option A, but with a 13' slide.
9/12/22


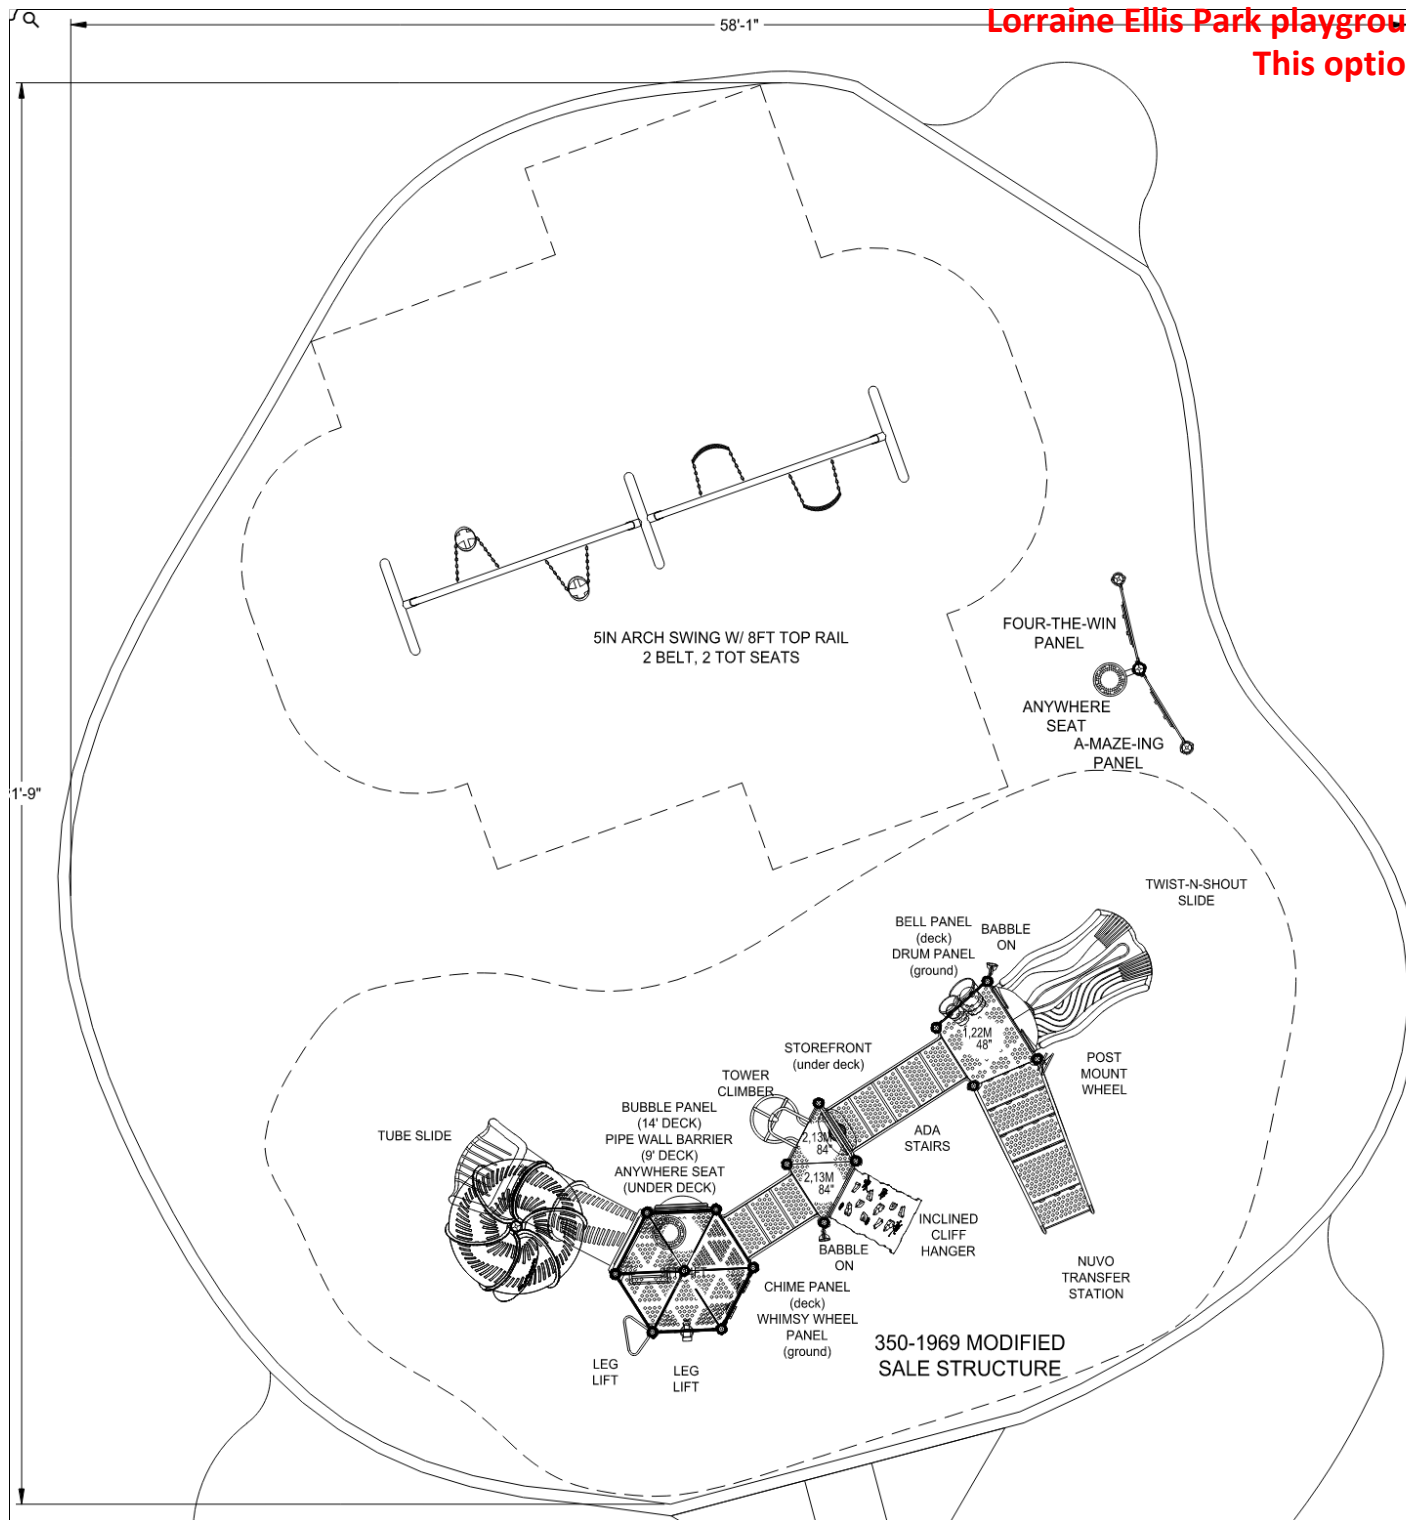

Lorraine Ellis Park Playground
9/12/22



LORRAINE ELLIS PARK

REVISION - 1

HD_357_22R1 Color Option : A




















Lorraine Ellis Park Playground
This layout similar to Option A, but with a 13' slide.
Conceptual Layout
9/12/22

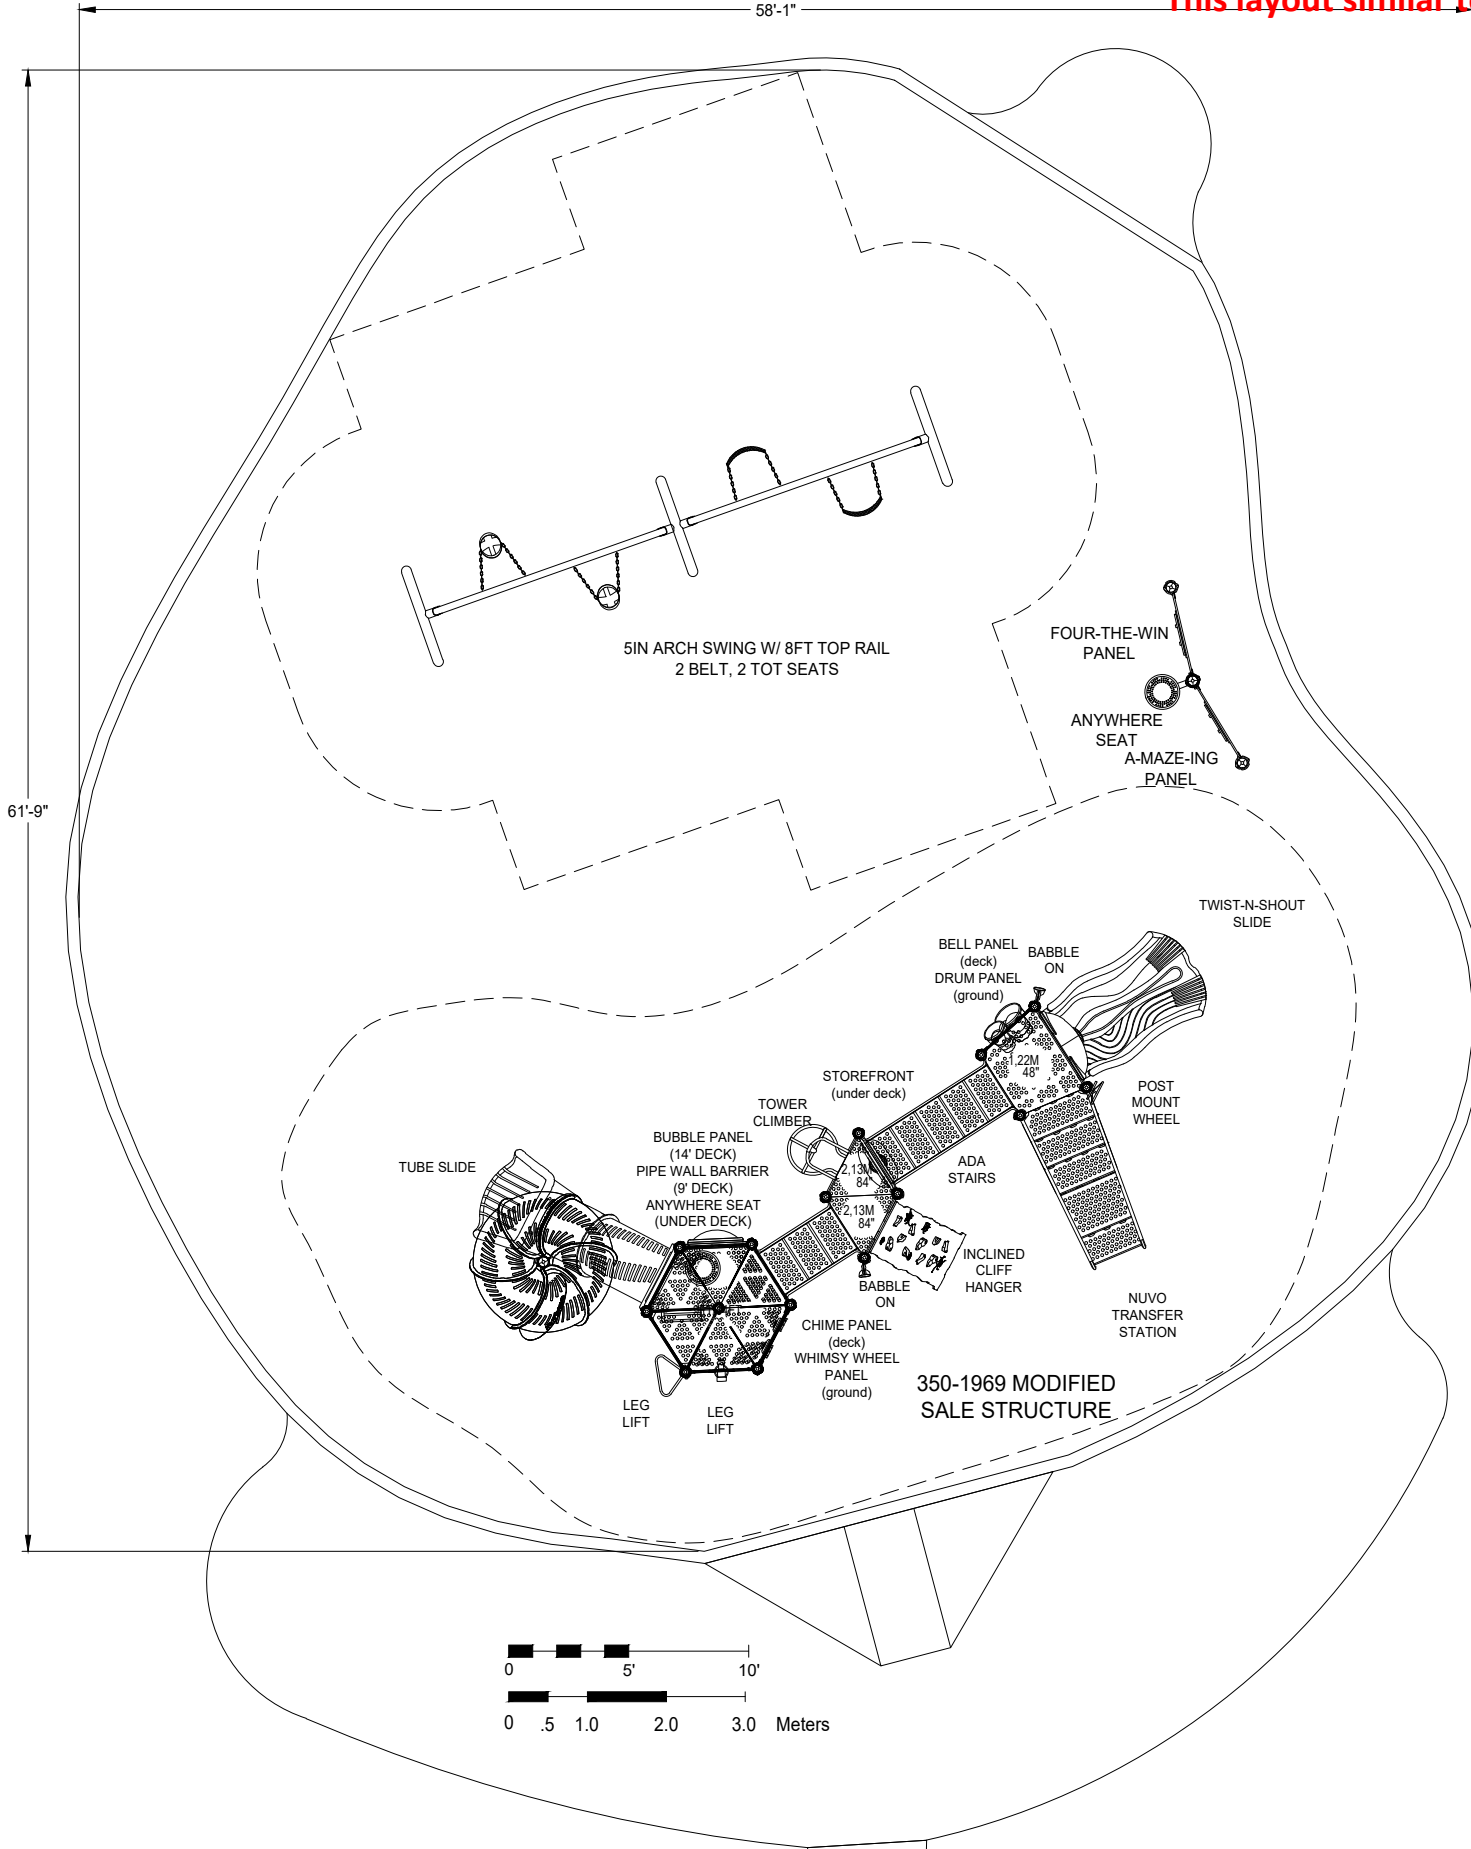

Northwest Playground Equipment, Inc.
BUILDING COMMUNITY THROUGH PLAY
P.O. Box 2410 Issaquah, WA 98027
Toll Free: 1.800.726.0031
www.nwplayground.com
sales@nwplayground.com

EQUIPMENT SIZE:

USE ZONE:

AREA: PERIMETER:
SEE PLAN

FALL HEIGHT:
9 Ft.

USER CAPACITY: AGE GROUP:
71 2-5 & 5-12

ADA SCHEDULE	Total Elevated Play Activities: 8		
	Total Ground-Level Play Activities: 11		
	Accessible Elevated Activities	Accessible Ground-Level Activities	Accessible Ground-Level Play Types
Required	4	3	3
Provided	6	11	6

- ✓ ASTM F1487-17
- ✓ CPSC #325



PROJECT NO:
IHD_357_22R1

SCALE:
1/8" = 1'-0"

DRAWN BY:
BPL

Paper Size

DATE:
11-Aug-22

B

*PLAYGROUND SUPERVISION REQUIRED

LORRAINE ELLIS PARK

REV - 1

Lorraine Ellis Park playground Option A, for reference.
9/12/22



8' slide height

