






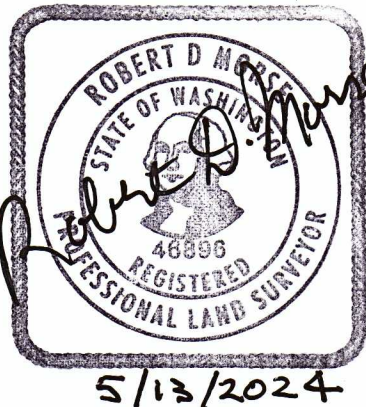


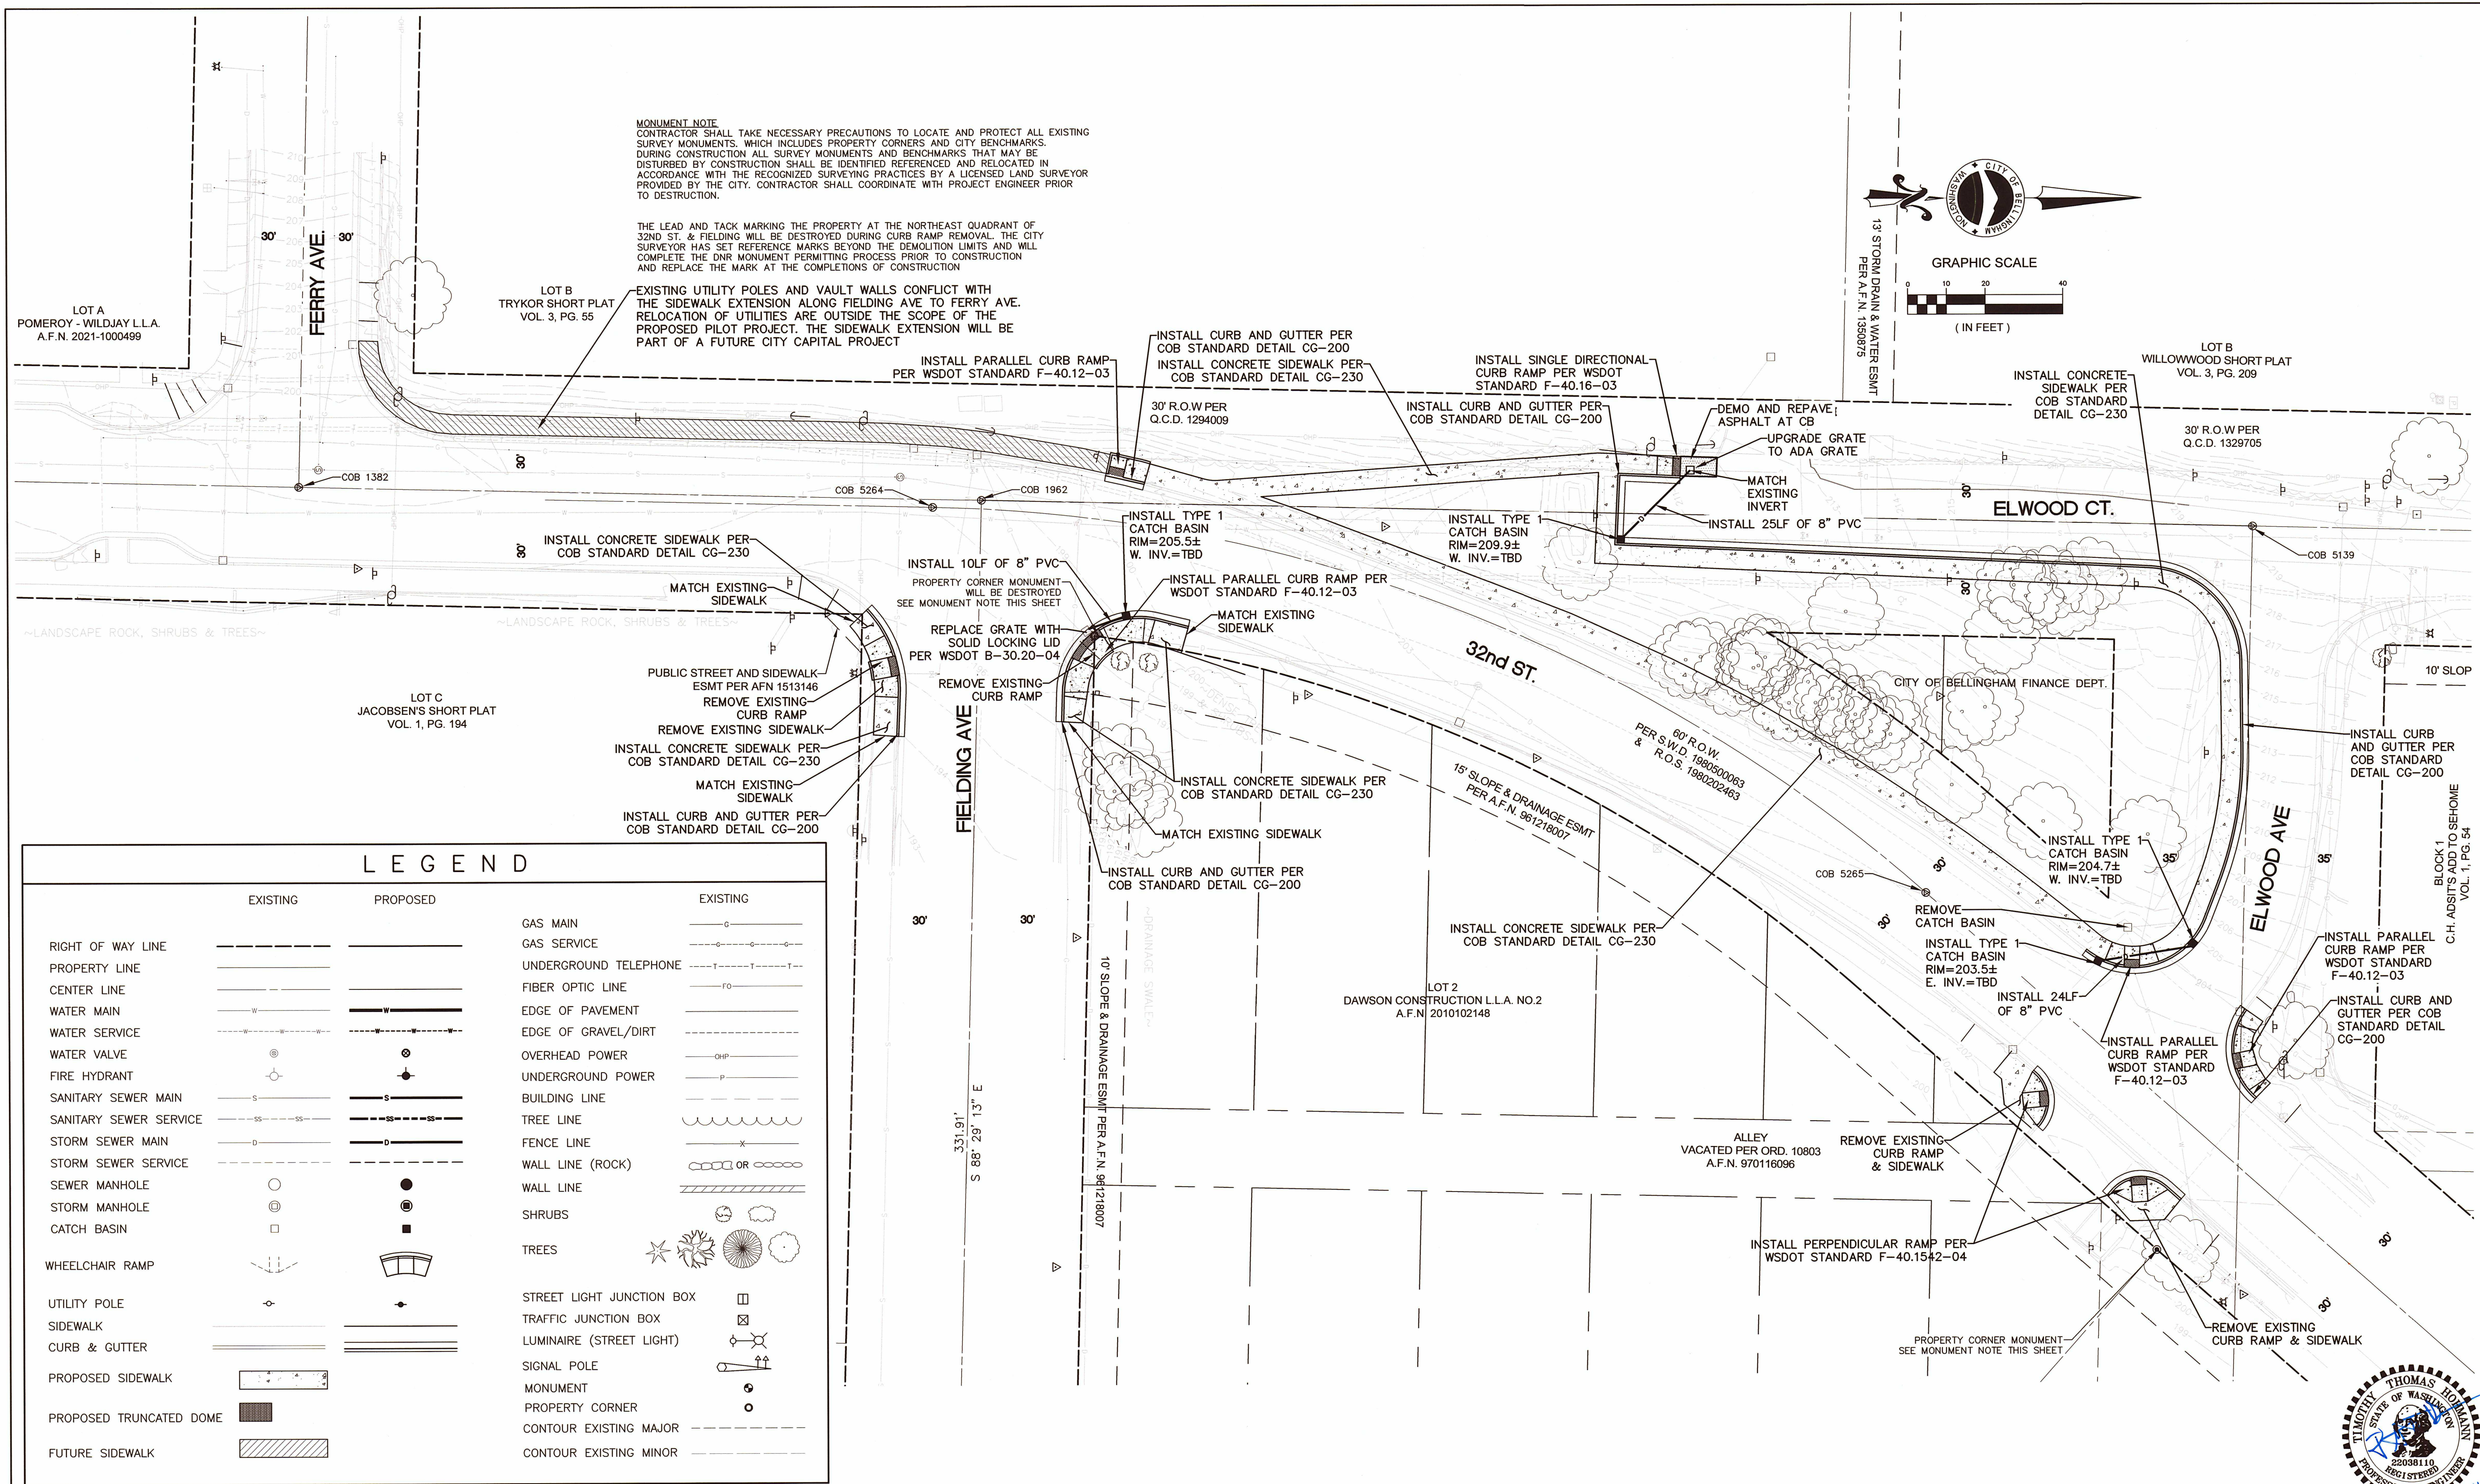

	4			PROJECT ENGINEER	JAM	DIRECTOR	PUBLIC WORKS E.C.J.	CITY OF BELLINGHAM, WASHINGTON PUBLIC WORKS DEPARTMENT ENGINEERING DIVISION	SCALE	DATUM	Job. No.	PILOT	SITE IMPROVEMENTS 32ND ST. & ELWOOD AVE. IMPROVMENTS	SHEET 2 OF 5	
	3			DESIGNED/DRAWN	JAM	CITY ENGINEER	M.L.W.		Horiz.	1"= 20'	NAD 83/98	Date			--
	2			INSPECTOR	TBD	ASSISTANT DIRECTOR	M.A.O.		Vert.	1"= NA	NAVD 88	Field Bk.			--
Date	No	Revision	Rv												


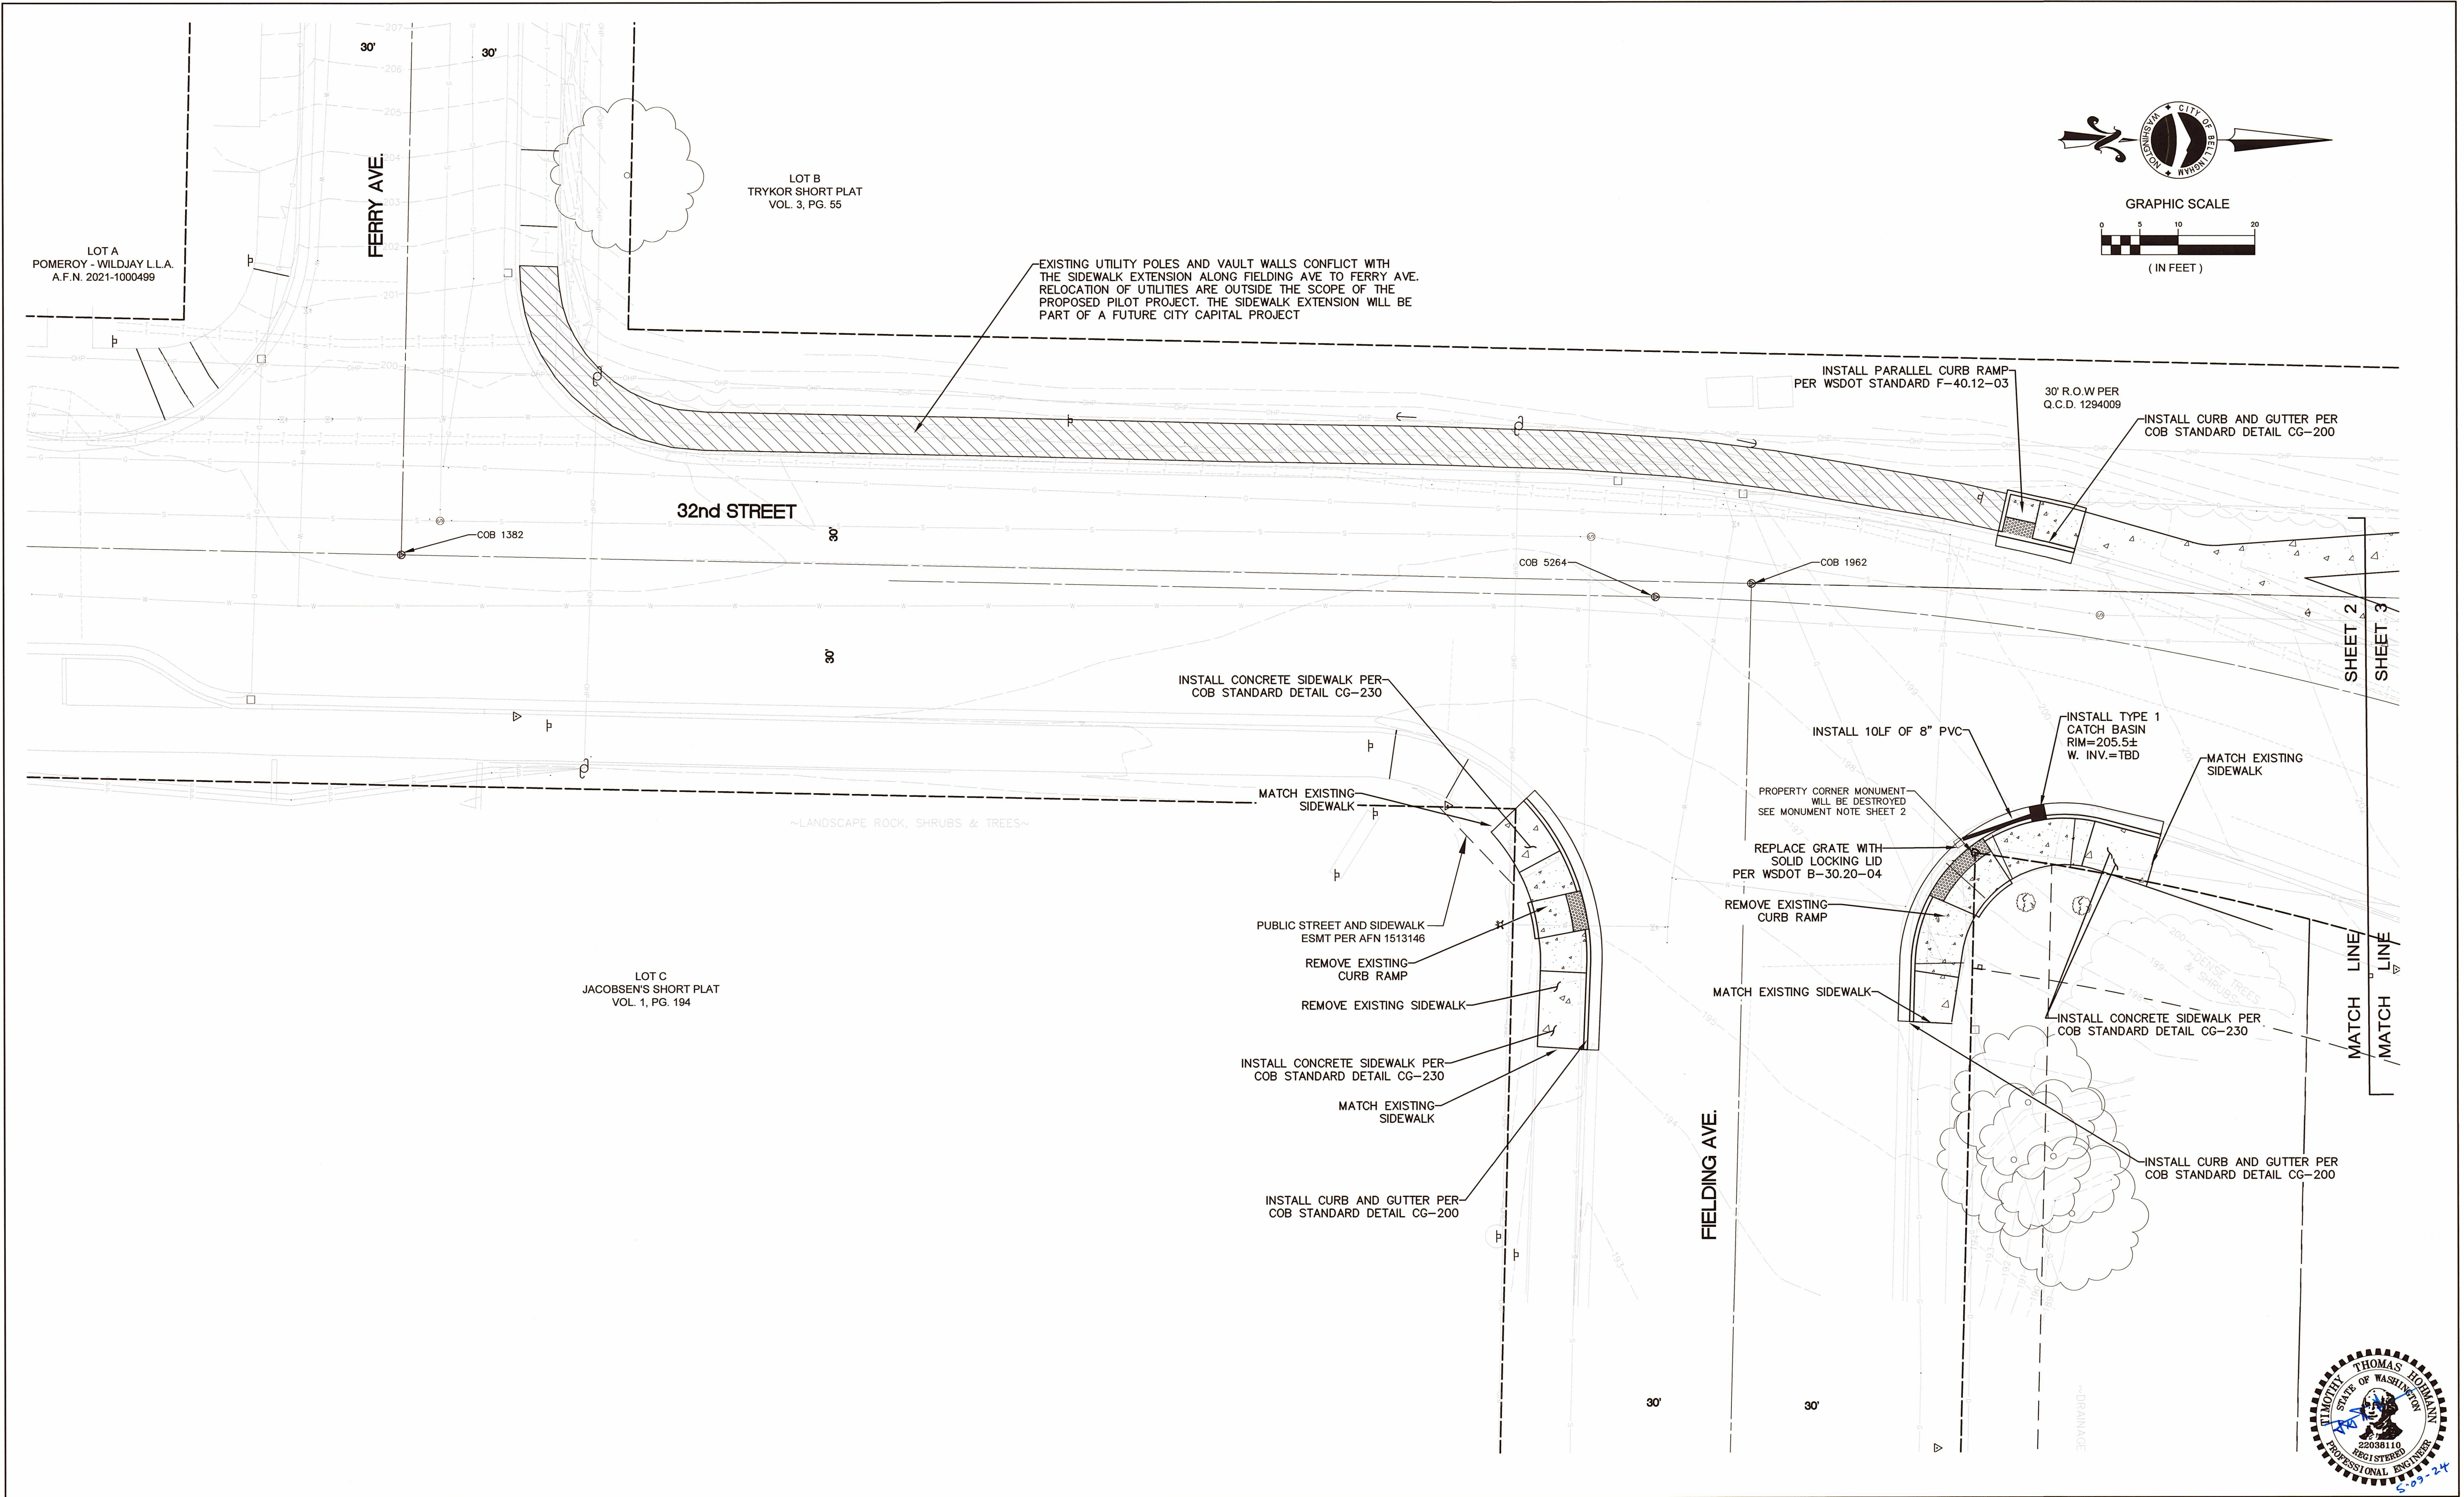


				PROJECT ENGINEER JAM		DIRECTOR PUBLIC WORKS E.C.J.		CITY OF BELLINGHAM, WASHINGTON PUBLIC WORKS DEPARTMENT ENGINEERING DIVISION		SCALE		DATUM		Job. No. PILOT		SITE IMPROVEMENTS 32ND ST. & ELWOOD AVE. IMPROVMENTS		SHEET 3 OF 5	
				DESIGNED/DRAWN JAM		CITY ENGINEER M.L.W.				Horiz. 1"= 10'		NAD 83/98		Date --					
				INSPECTOR TBD		ASSISTANT DIRECTOR M.A.O.				Vert. 1"= NA		NAVD 88		Field Bk. --					
Date	No	Revision		By															

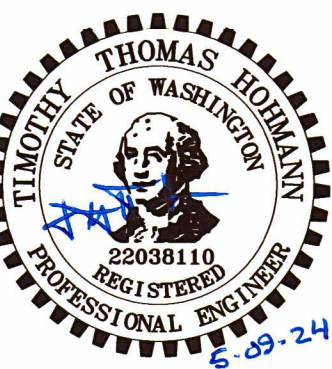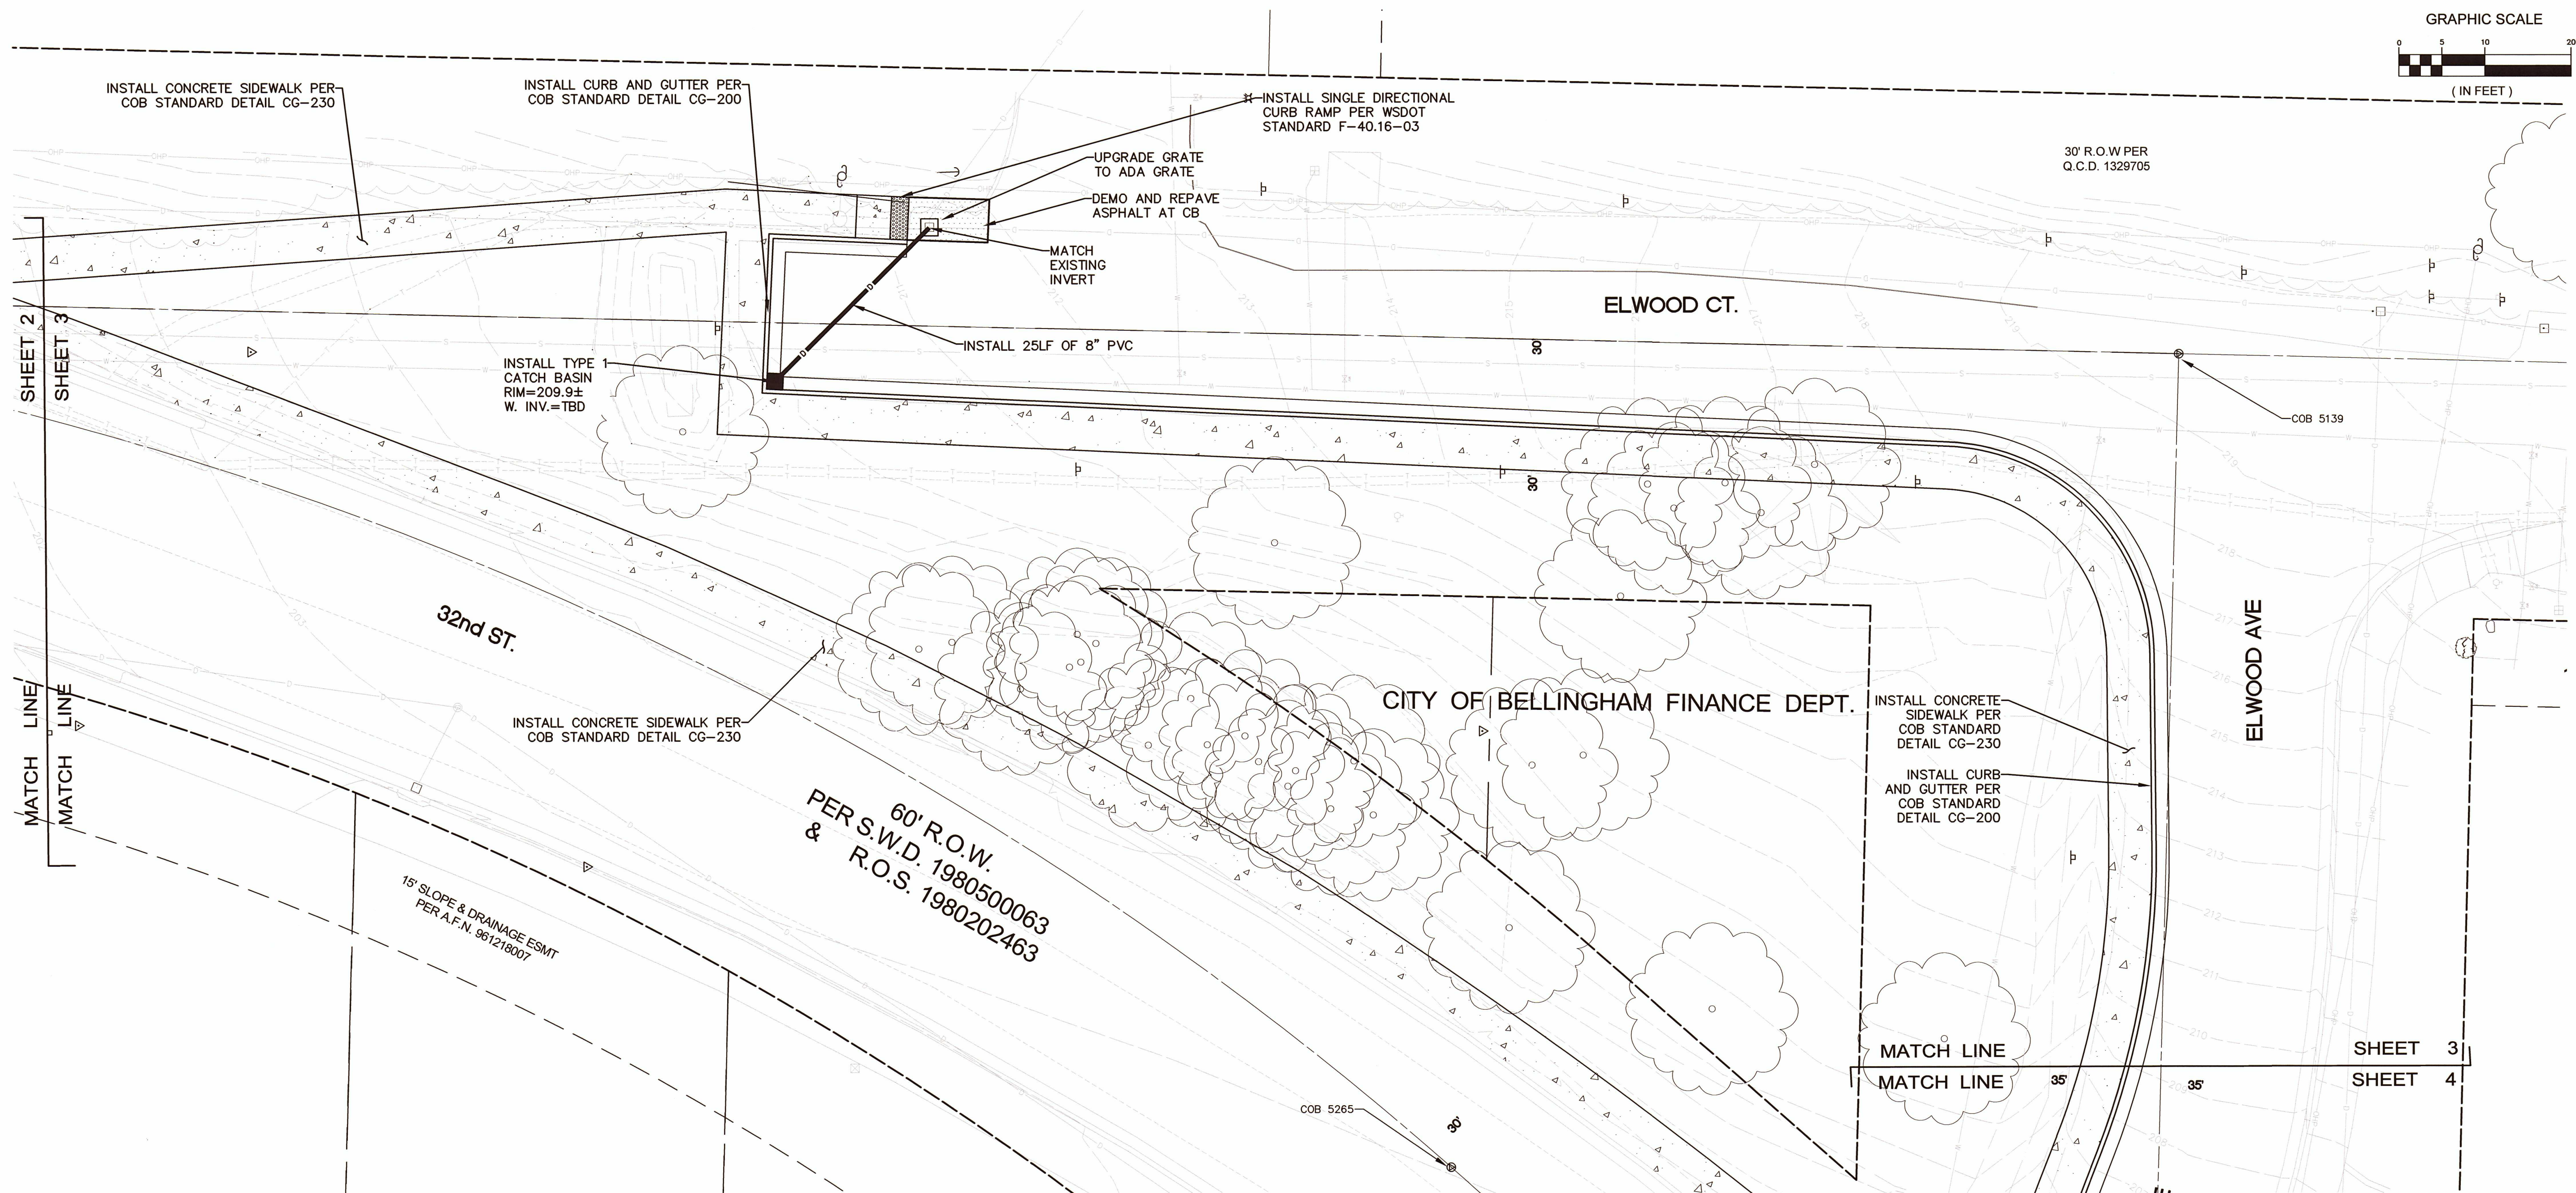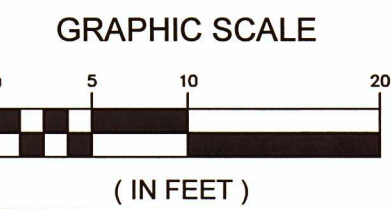


<table><tr><td>4</td><td></td><td></td></tr><tr><td>3</td><td></td><td></td></tr><tr><td>2</td><td></td><td></td></tr><tr><td>1</td><td></td><td></td></tr><tr><td>Date</td><td>No</td><td>Revision</td></tr></table>			4			3			2			1			Date	No	Revision	PROJECT ENGINEER JAM		DIRECTOR PUBLIC WORKS E.C.J.		CITY OF BELLINGHAM, WASHINGTON		SCALE		DATUM		Job. No. PILOT		SITE IMPROVEMENTS		SHEET 4 OF 5	
4																																	
3																																	
2																																	
1																																	
Date	No	Revision																															
			DESIGNED/DRAWN JAM		CITY ENGINEER M.L.W.		PUBLIC WORKS DEPARTMENT		Horiz. 1"= 10'		NAD 83/98		Date --		32ND ST. & ELWOOD AVE. IMPROVMENTS																		
			INSPECTOR TBD		ASSISTANT DIRECTOR M.A.O.		ENGINEERING DIVISION		Vert. 1"= NA		NAVD 88		Field Bk. --																				

CONTACT PERSON: JOEY MALLOY PROJECT ENGINEER AT 778-7909

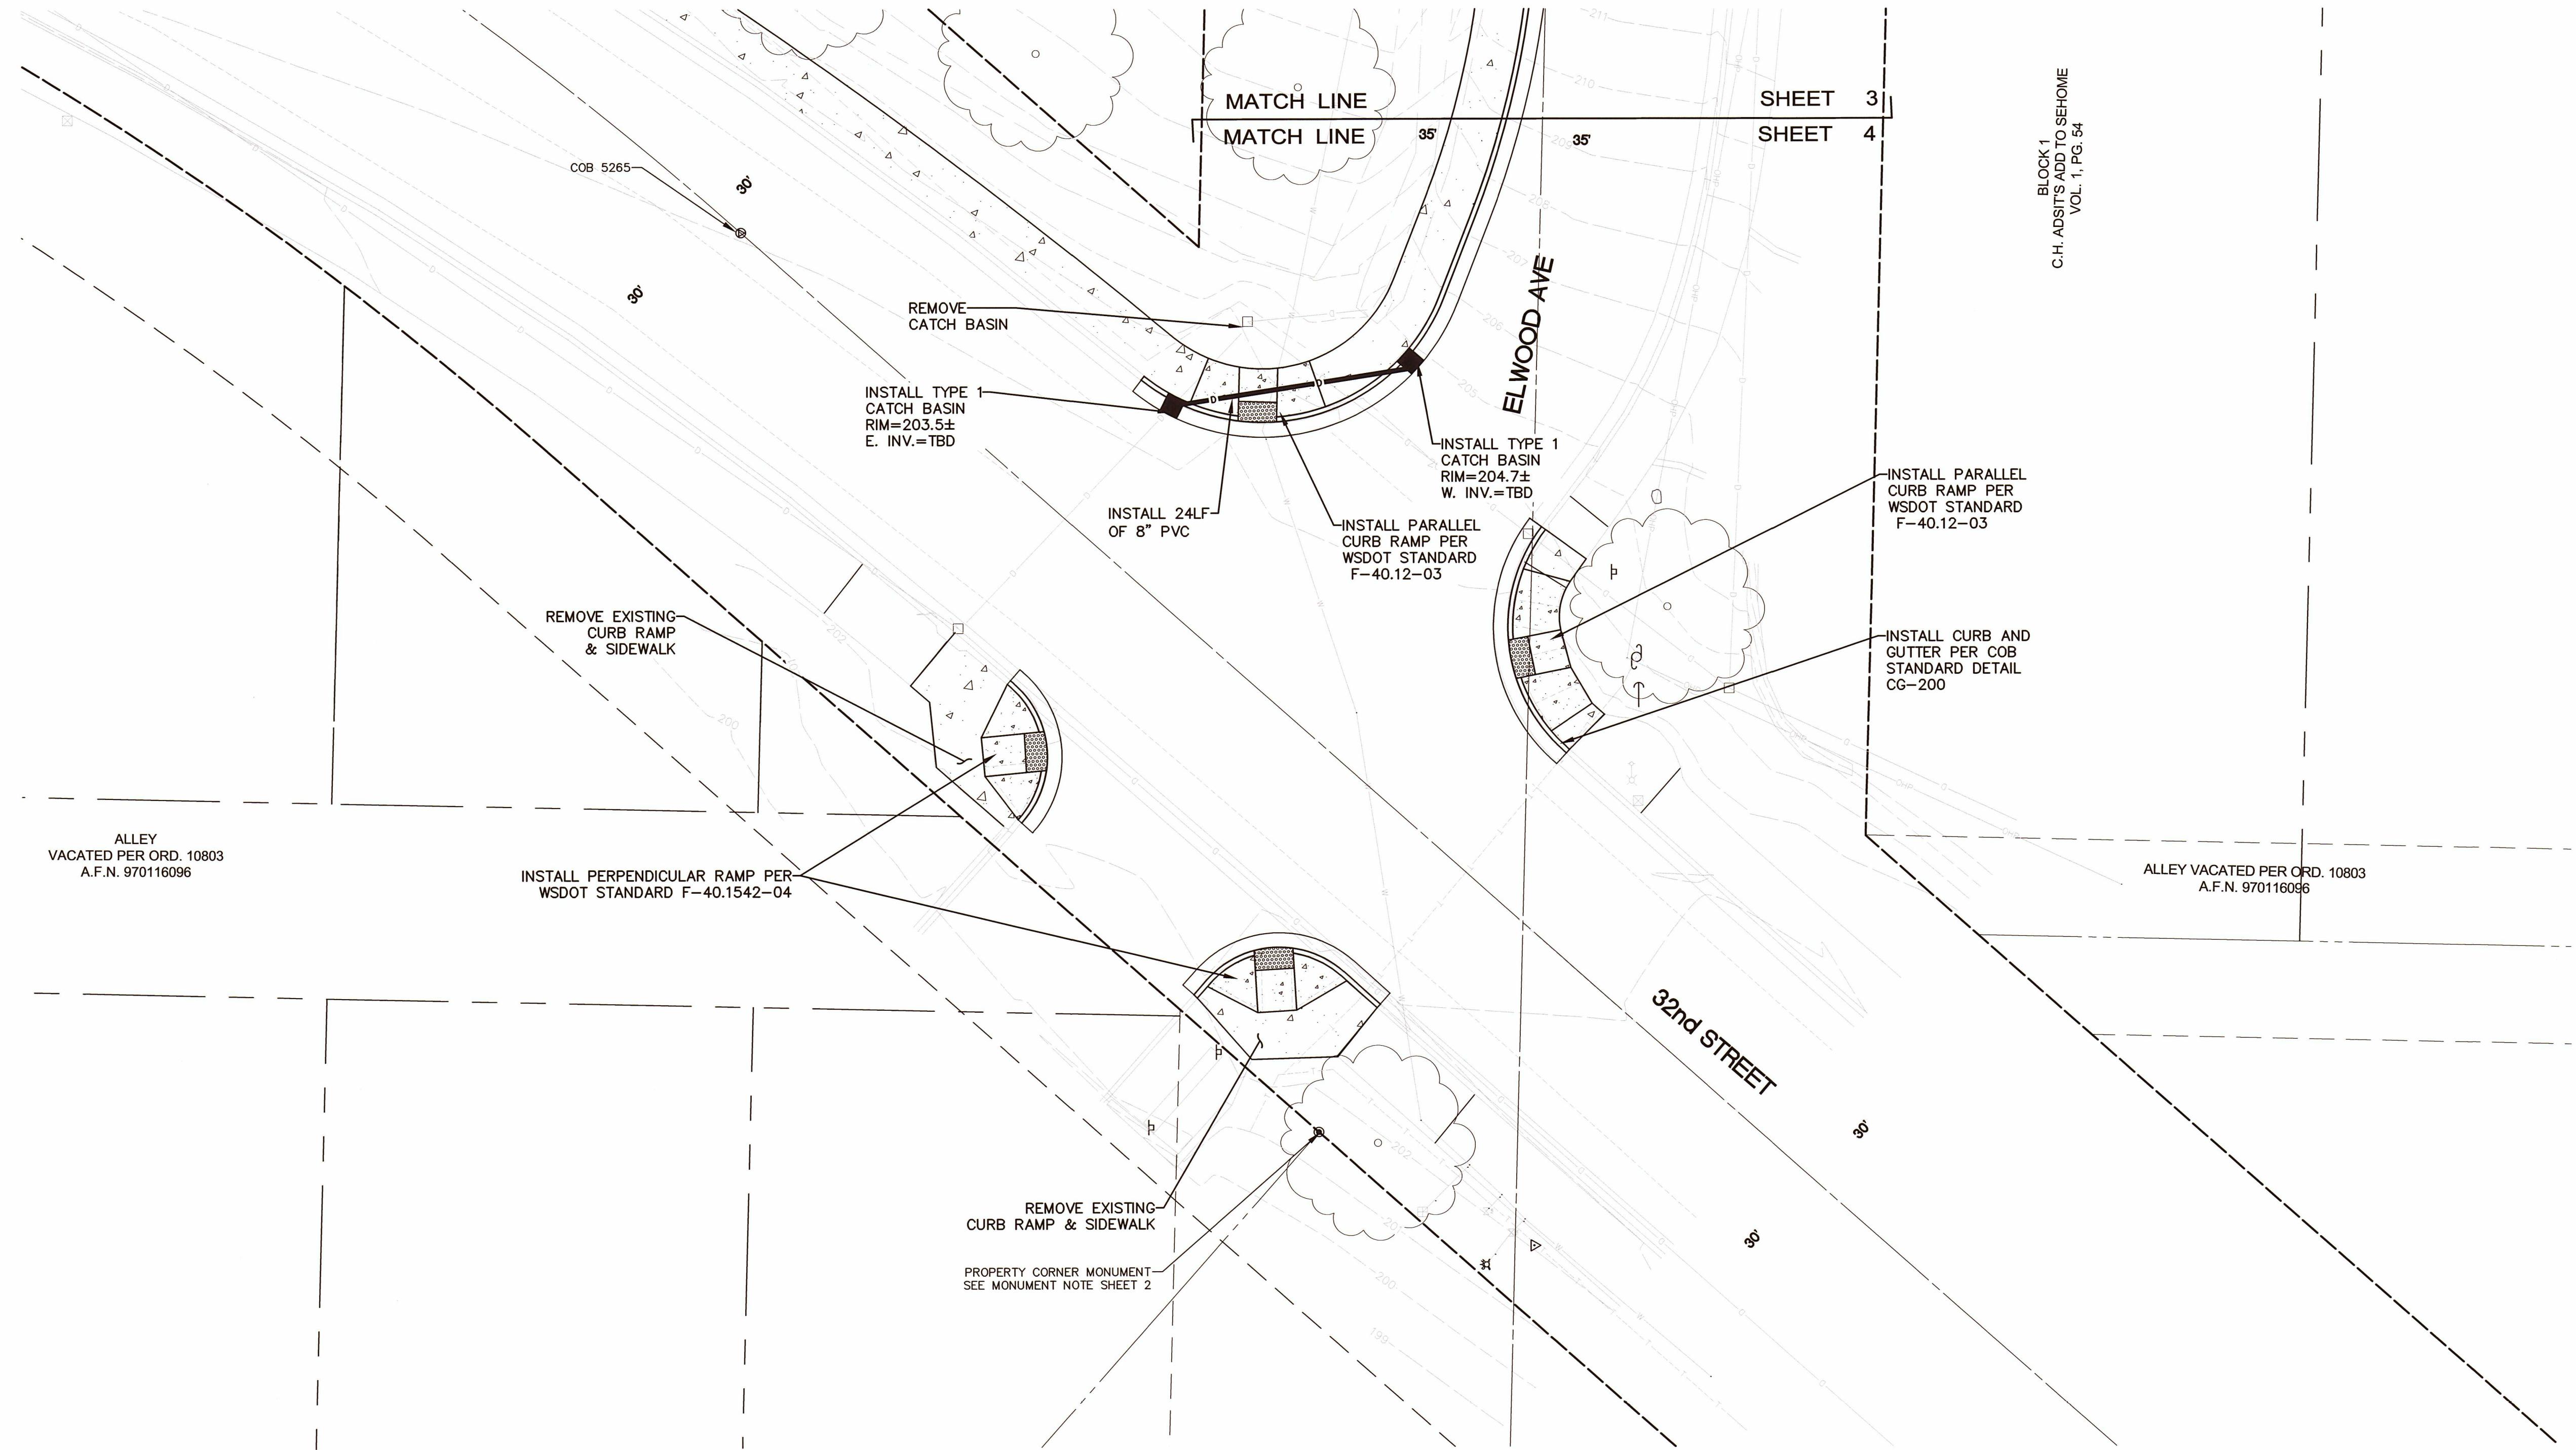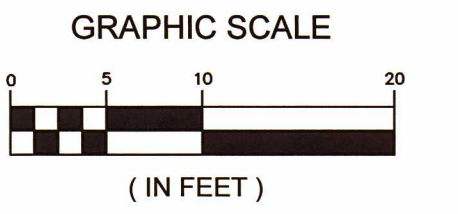

BLOCK 1
C.H. ADSIT'S ADD TO SEHOME
VOL. 1, PG. 54

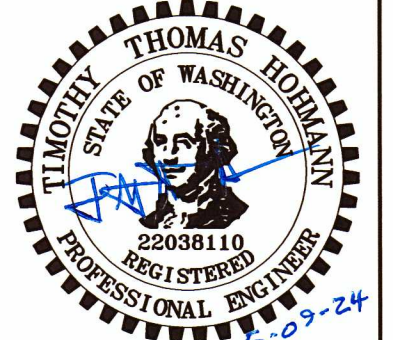

<table><tr><td>4</td><td></td><td></td></tr><tr><td>3</td><td></td><td></td></tr><tr><td>2</td><td></td><td></td></tr><tr><td>1</td><td></td><td></td></tr><tr><td>Date</td><td>No</td><td>Revision</td></tr></table>				4			3			2			1			Date	No	Revision	<table><tr><td>PROJECT ENGINEER</td><td>JAM</td></tr><tr><td>DESIGNED/DRAWN</td><td>JAM</td></tr><tr><td>INSPECTOR</td><td>TBD</td></tr></table>		PROJECT ENGINEER	JAM	DESIGNED/DRAWN	JAM	INSPECTOR	TBD	<table><tr><td>DIRECTOR PUBLIC WORKS</td><td>E.C.J.</td></tr><tr><td>CITY ENGINEER</td><td>M.L.W.</td></tr><tr><td>ASSISTANT DIRECTOR</td><td>M.A.O.</td></tr></table>		DIRECTOR PUBLIC WORKS	E.C.J.	CITY ENGINEER	M.L.W.	ASSISTANT DIRECTOR	M.A.O.	CITY OF BELLINGHAM, WASHINGTON PUBLIC WORKS DEPARTMENT ENGINEERING DIVISION		<table><tr><td colspan="2">SCALE</td></tr><tr><td>Horiz.</td><td>1"= 10'</td></tr><tr><td>Vert.</td><td>1"= NA</td></tr></table>		SCALE		Horiz.	1"= 10'	Vert.	1"= NA	<table><tr><td colspan="2">DATUM</td></tr><tr><td>NAD 83/98</td><td></td></tr><tr><td>NAVD 88</td><td></td></tr></table>		DATUM		NAD 83/98		NAVD 88		<table><tr><td>Job. No.</td><td>PILOT</td></tr><tr><td>Date</td><td>--</td></tr><tr><td>Field Bk.</td><td>--</td></tr></table>		Job. No.	PILOT	Date	--	Field Bk.	--	SITE IMPROVEMENTS 32ND ST. & ELWOOD AVE. IMPROVMENTS		<table><tr><td>SHEET</td><td></td><td>OF</td></tr><tr><td>5</td><td></td><td>5</td></tr></table>		SHEET		OF	5		5
4	
3	
2	
1	
Date	No	Revision	
PROJECT ENGINEER	JAM	
DESIGNED/DRAWN	JAM	
INSPECTOR	TBD	
DIRECTOR PUBLIC WORKS	E.C.J.	
CITY ENGINEER	M.L.W.	
ASSISTANT DIRECTOR	M.A.O.	
SCALE	
Horiz.	1"= 10'	
Vert.	1"= NA	
DATUM	
NAD 83/98	
NAVD 88	
Job. No.	PILOT	
Date	--	
Field Bk.	--	
SHEET		OF	
5		5	

CONTACT PERSON: JOEY MALLOY PROJECT ENGINEER AT 778-7909