


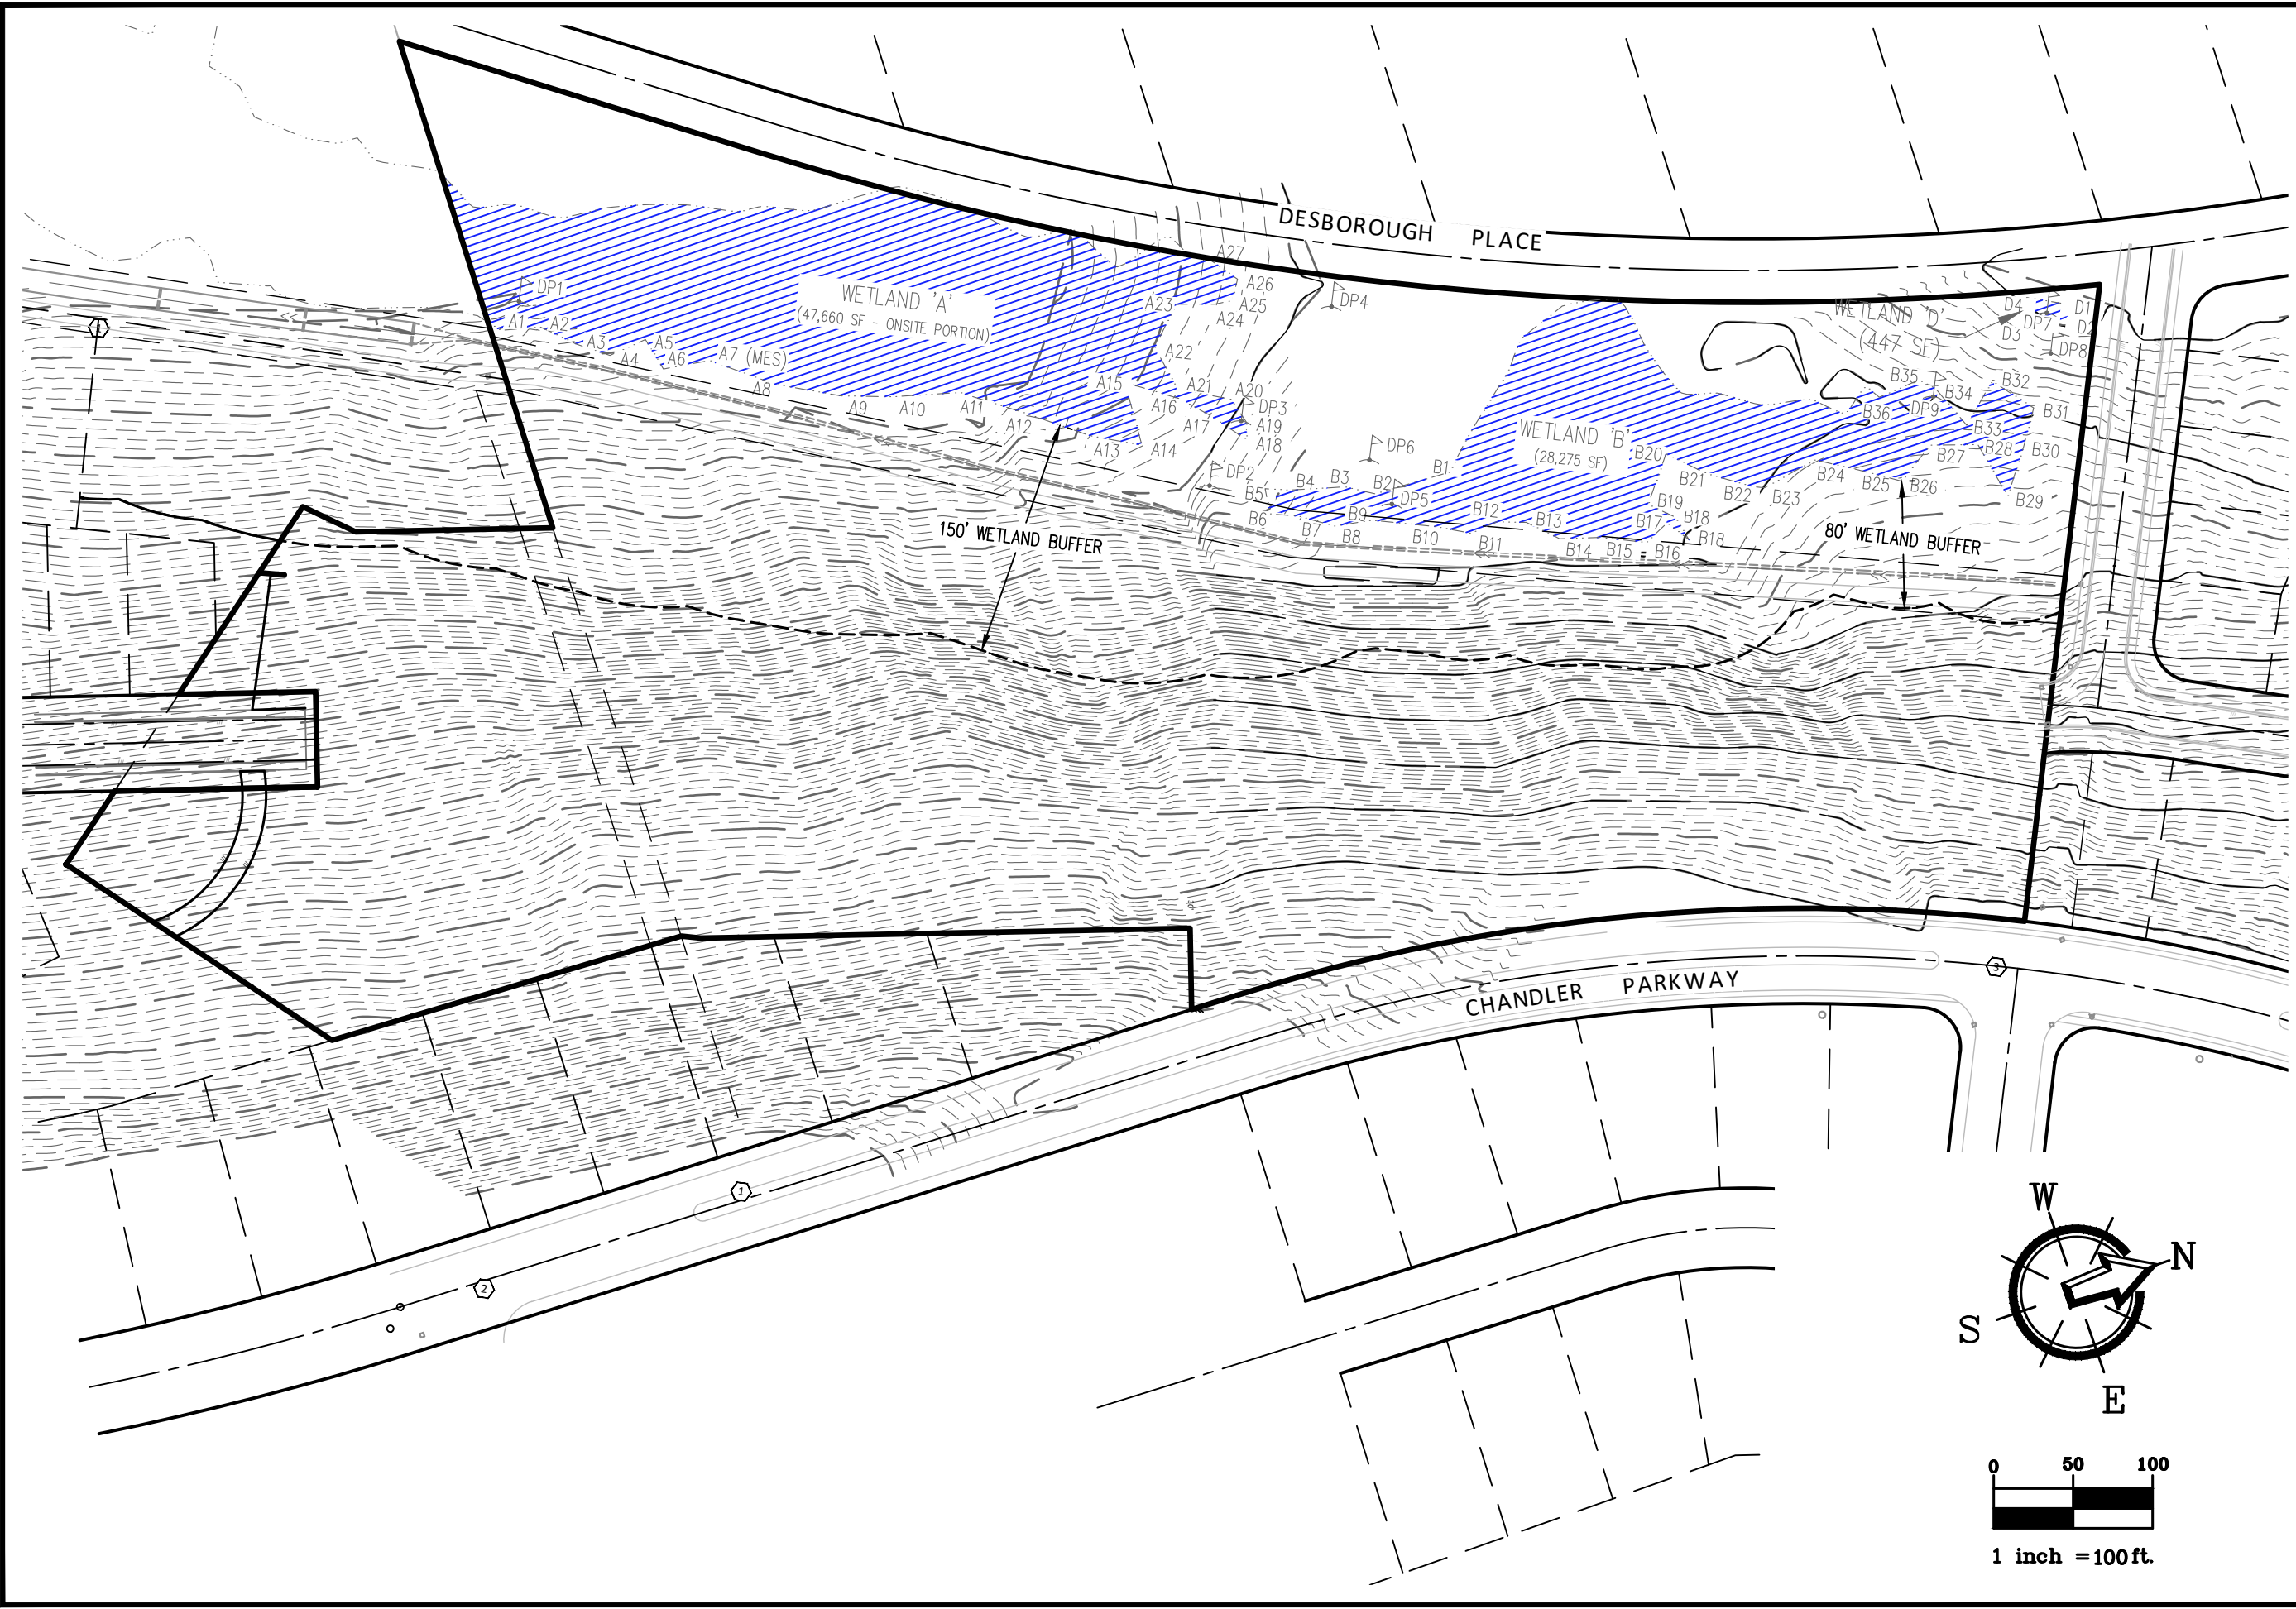

220 W. Champion Street, Suite 200
Bellingham, WA 98225



F R E E L A N D

& A S S O C I A T E S

SHEET CONTENTS

WETLAND EXHIBIT - EXISTING
CONDITIONS

JOB #

18107

DATE


12-22-2020

DRAWING #

18107SP37.DWG

SHEET NAME

W1

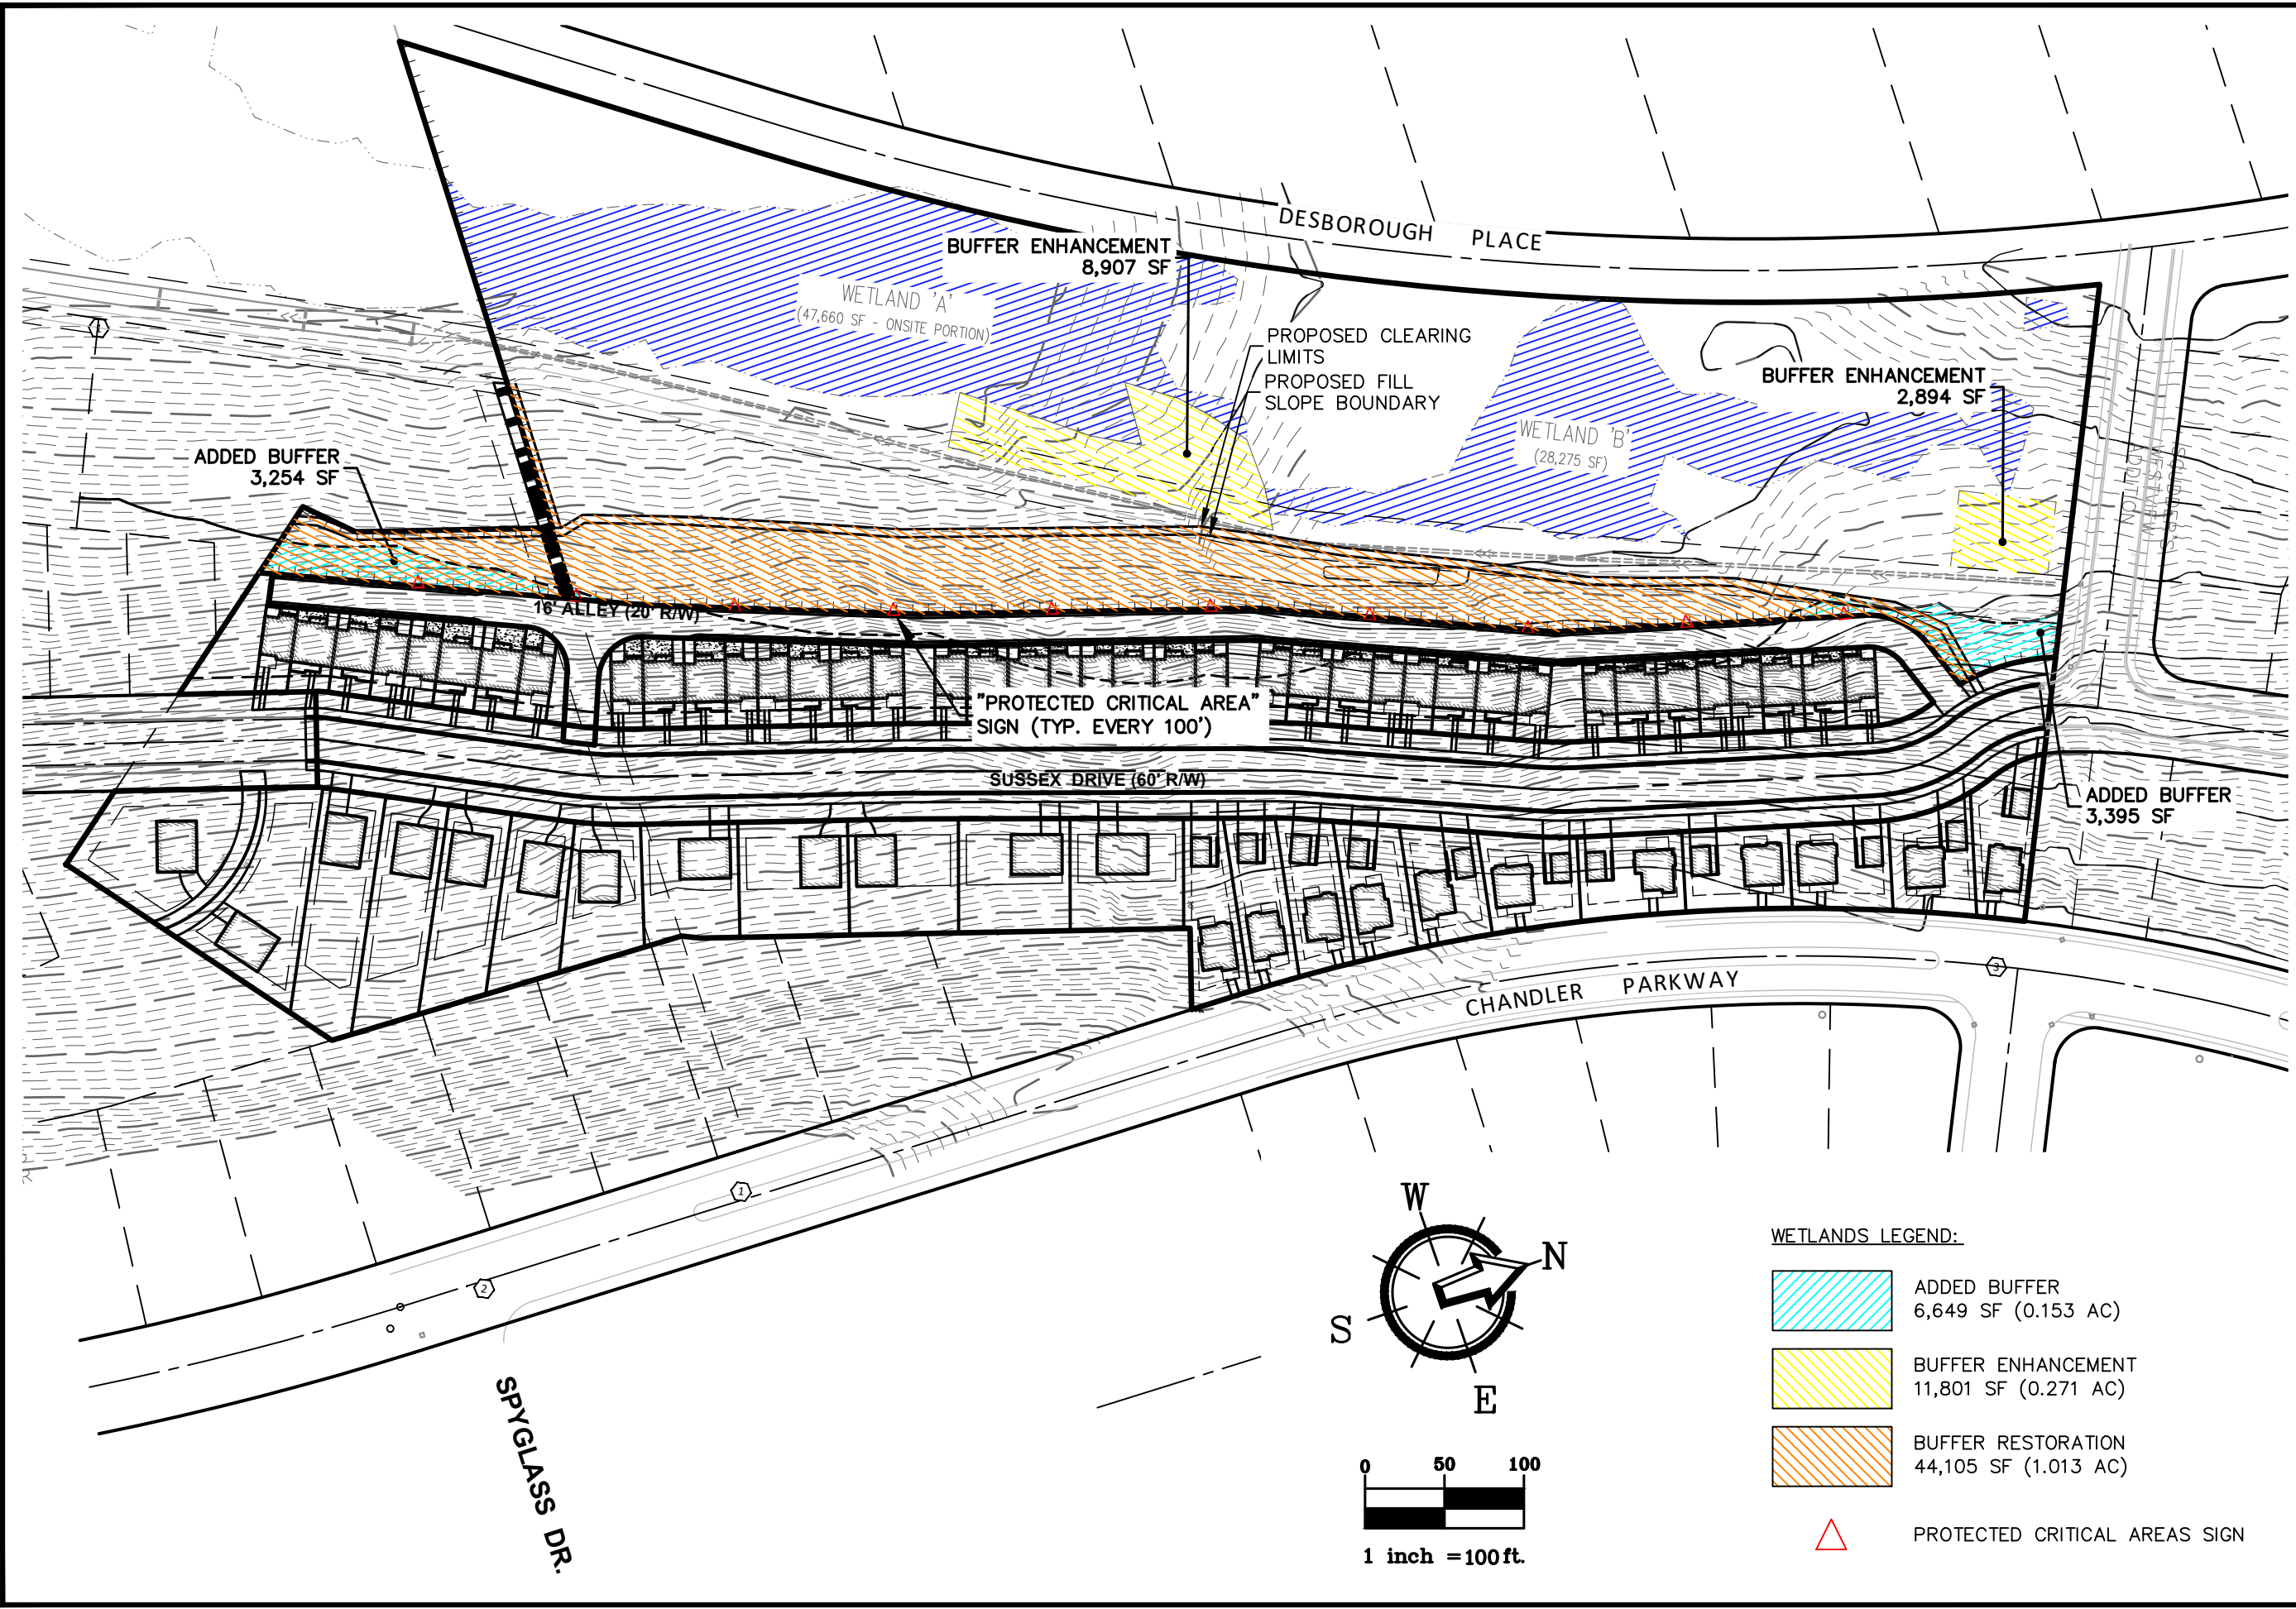

DATE
12-22-2020

JOB #
18107

SHEET NAME
W3

18107SP37.DWG

18107

18107SP37.DWG

WETLAND EXHIBIT - PROPOSED
MITIGATION

220 W. Champion Street, Suite 200
Bellingham, WA 98225
t: 360.650.1408
f: 360.650.1401
F R E E L A N D
& A S S O C I A T E S