


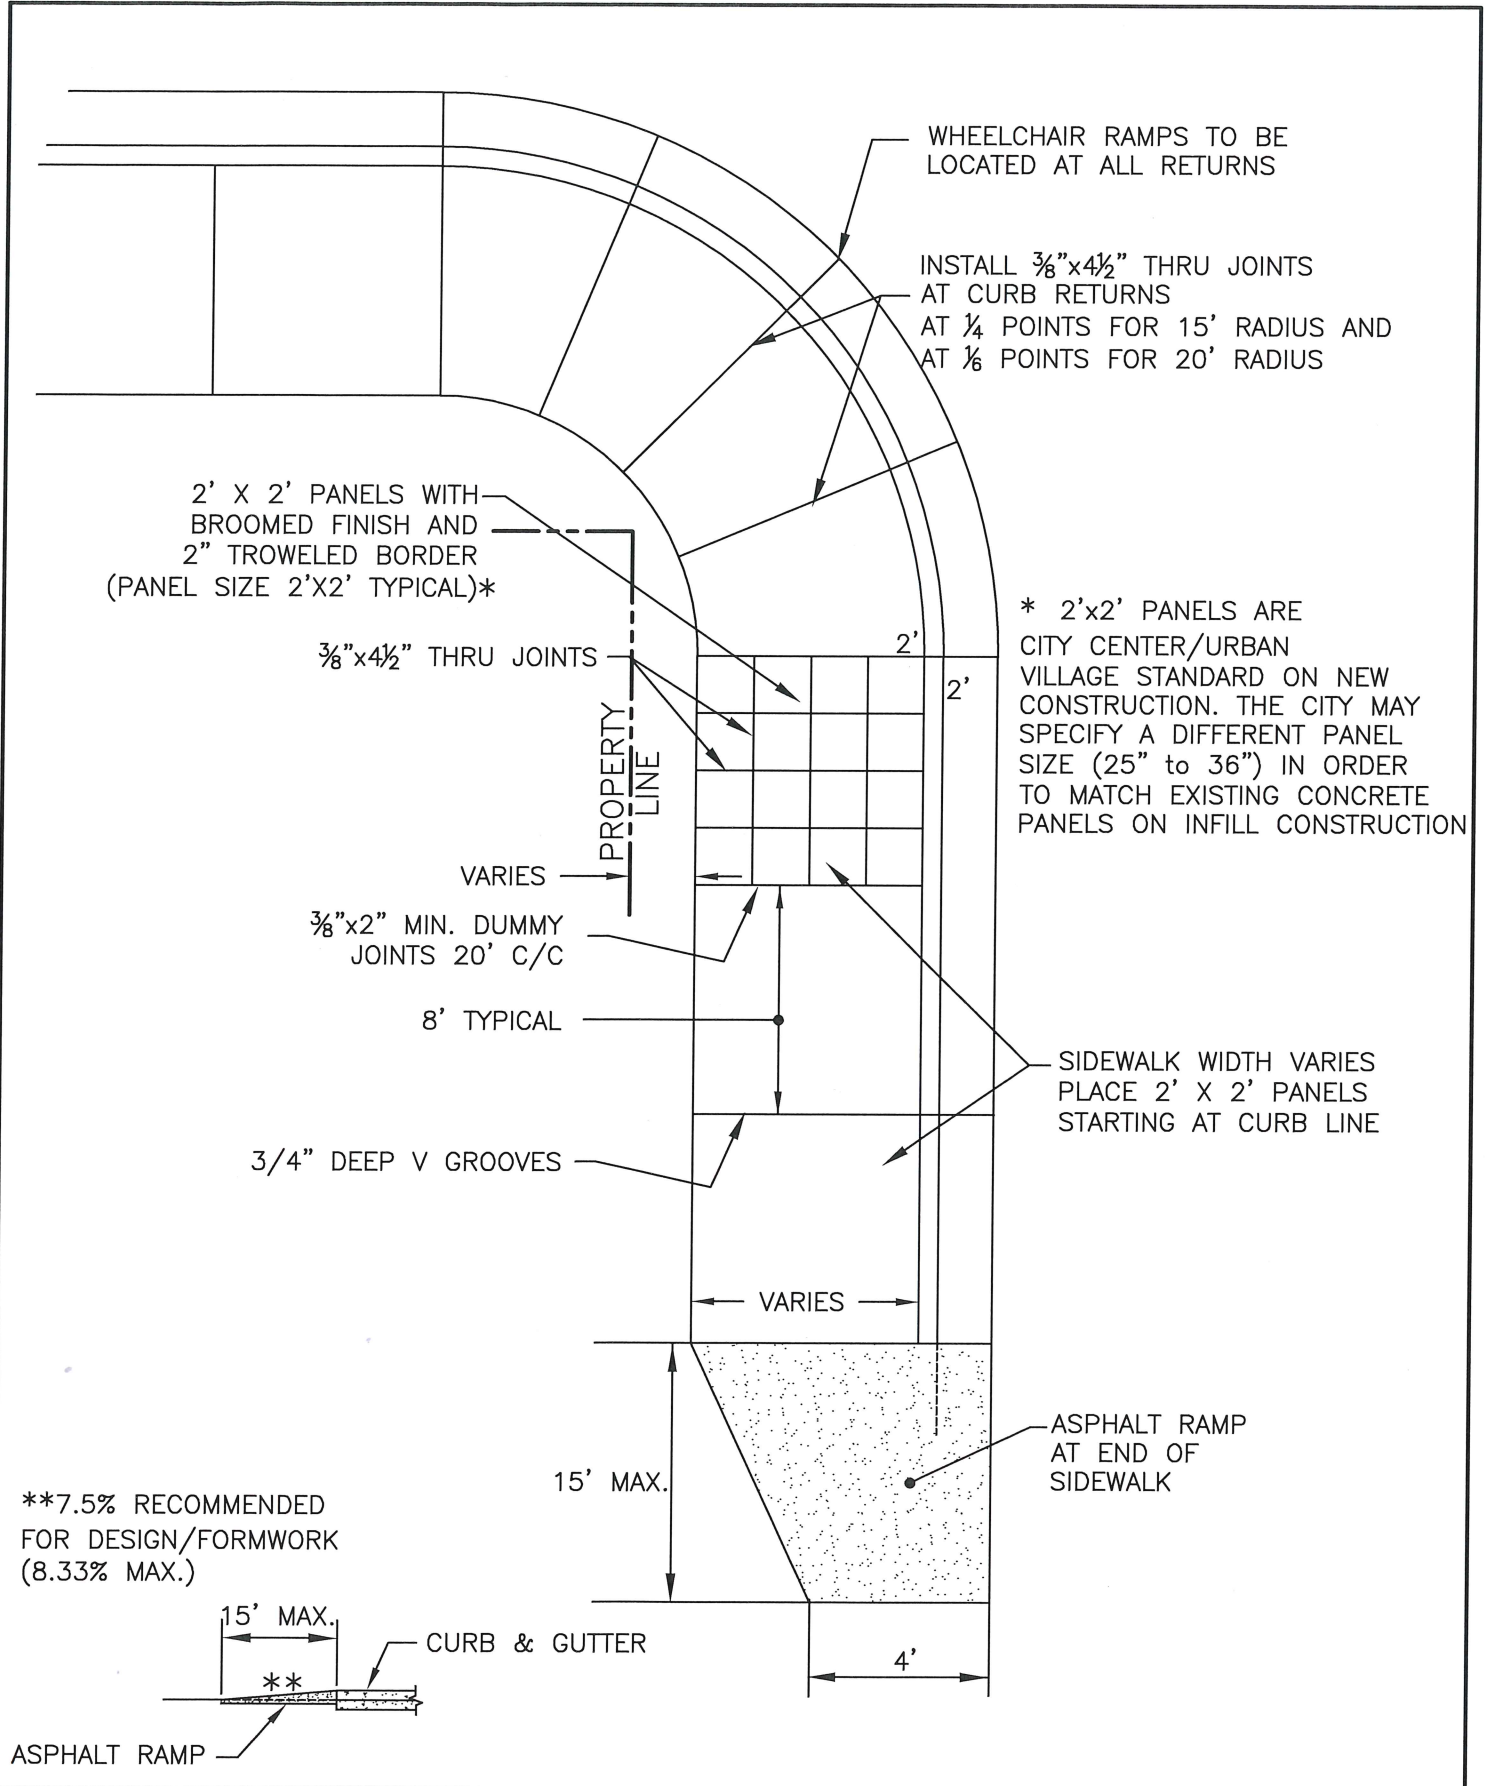

* 2'x2' PANELS ARE CITY CENTER/URBAN VILLAGE STANDARD ON NEW CONSTRUCTION. THE CITY MAY SPECIFY A DIFFERENT PANEL SIZE (25" to 36") IN ORDER TO MATCH EXISTING CONCRETE PANELS ON INFILL CONSTRUCTION

APPROVED  City Engineer	CITY OF BELLINGHAM CITY CENTER/URBAN VILLAGE SIDEWALK	DRAWING CG-232
<u>12 SEPT 2016</u> Date		