


TERMINATION DETAIL

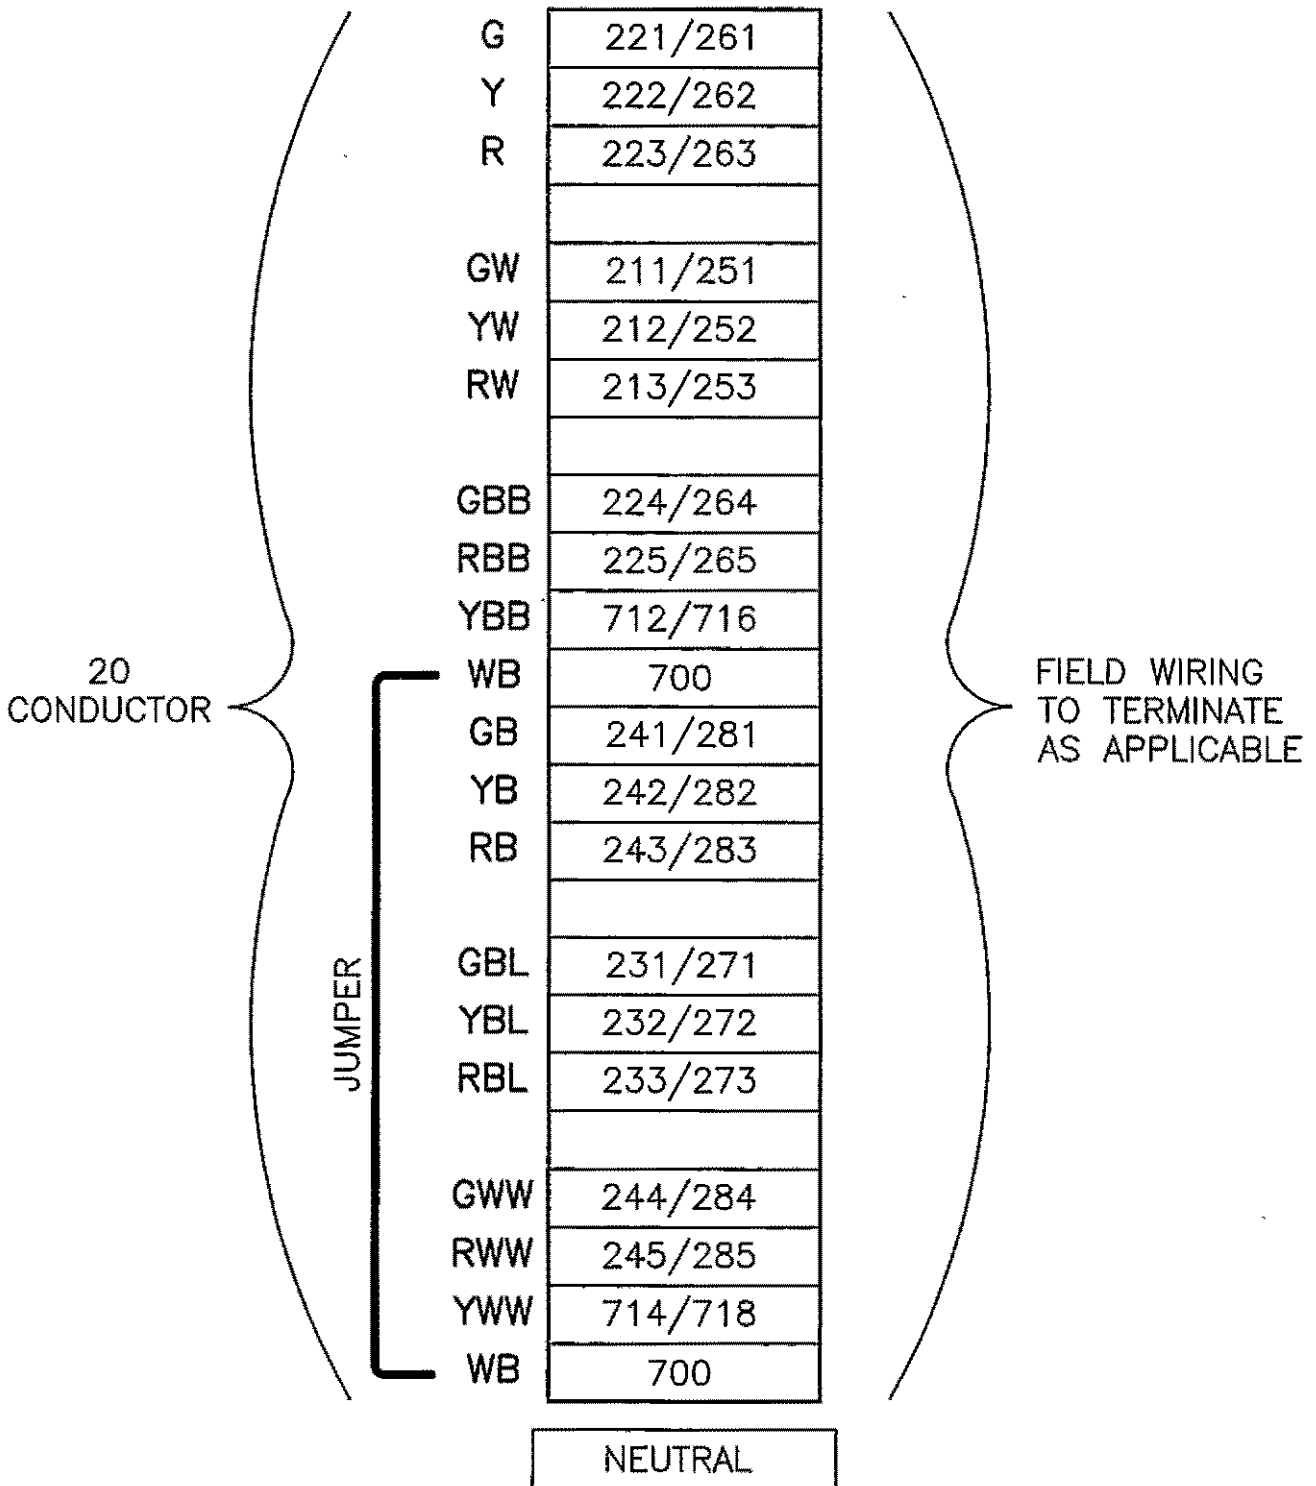

<p>APPROVED</p> <p><i>Raymond Routh</i></p> <p>City Engineer</p>	<p><u>1/11/05</u></p> <p>Date</p>	<p>CITY OF BELLINGHAM</p> <p>TERMINAL BLOCK</p>	<p>DRAWING</p> <p>EL-428</p>
--	-----------------------------------	---	------------------------------