


TYPE "A" MONOLITHIC RETAINING WALL AND SIDEWALK

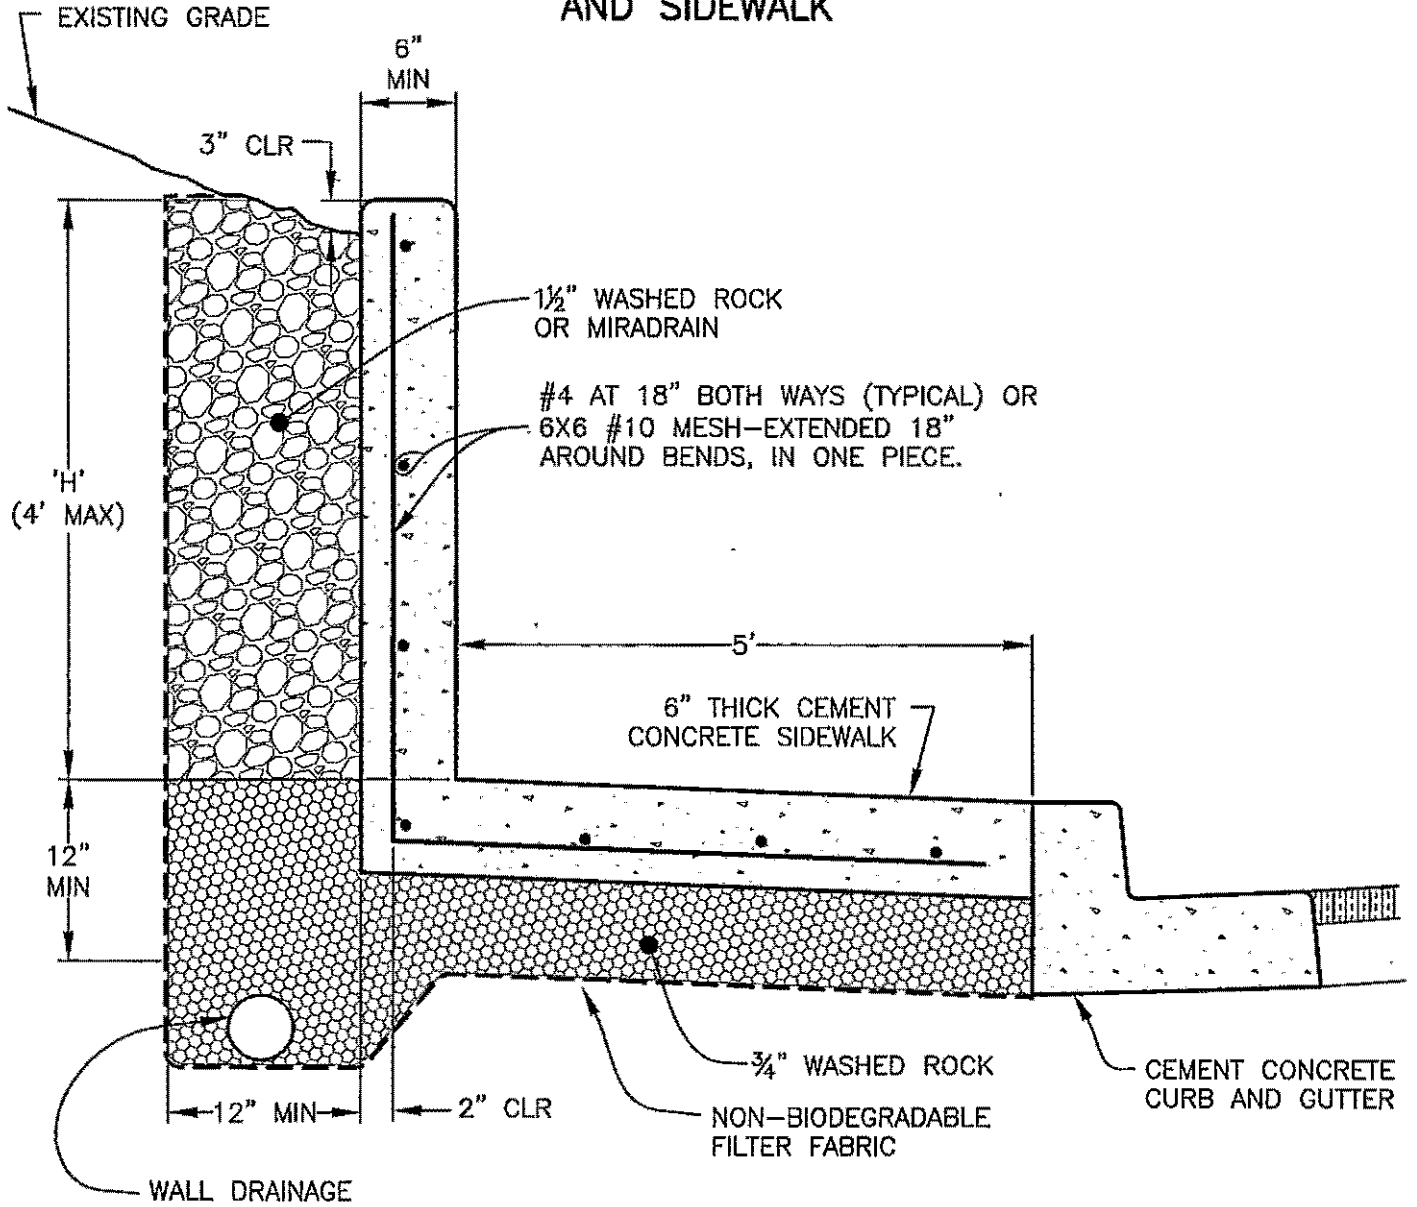

NOTES:

1. PLACE JOINTS AS FOR SIDEWALKS OR AS DIRECTED BY THE ENGINEER.
2. 'H' TO BE AS DIRECTED BY ENGINEER. REBAR NOT REQUIRED FOR WALL PLACED ON LIGHT BASES OR WHERE 'H' < 14".
3. 3/4" CHAMFER AT EXPOSED CORNERS.

APPROVED

 City Engineer

11/29/04
 Date

CITY OF BELLINGHAM
 LOW RETAINING WALLS

DRAWING
 MS-1005