


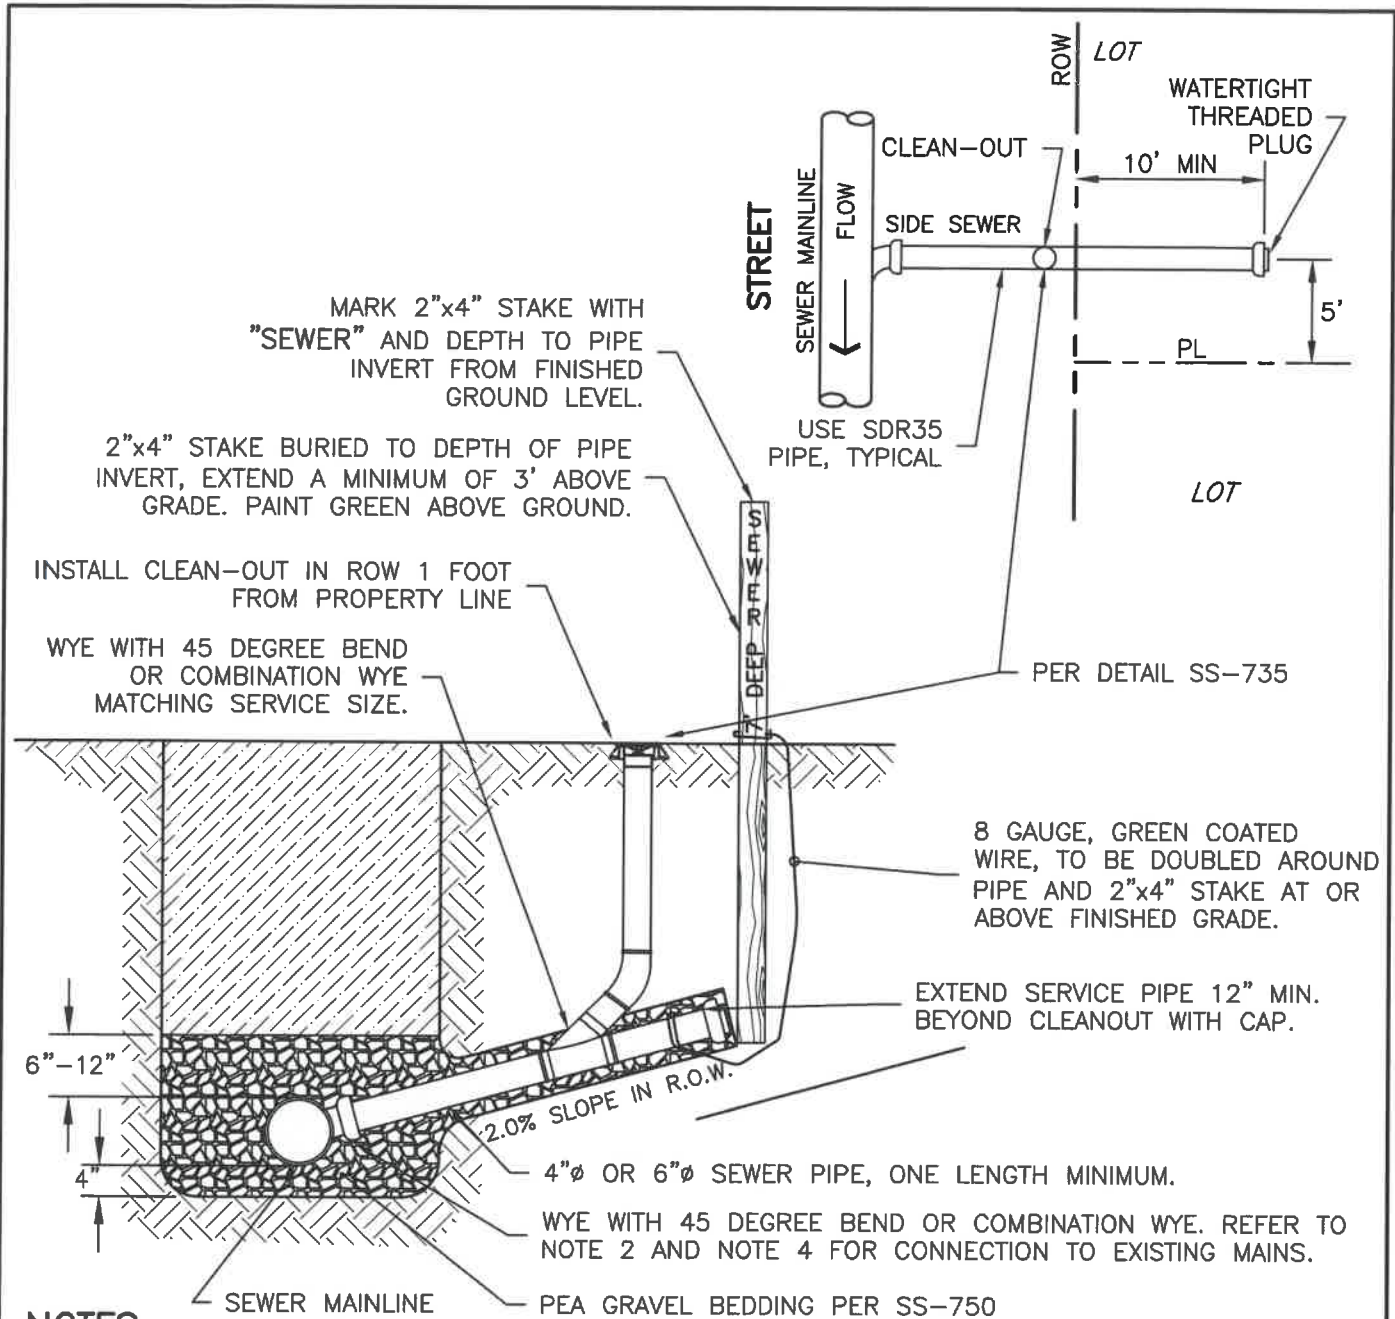

NOTES:

1. UNLESS OTHERWISE INDICATED ON PLAN, SIDE SEWER SHALL BE A MIN. OF 6' DEEP AT PROPERTY LINE, OR 5' LOWER THAN THE LOWEST LOT ELEVATION, WHICHEVER IS LOWER.
2. WHEN REPLACING EXISTING SIDE SEWER, CONTRACTOR SHALL VERIFY AND CORRECT EXISTING DEFICIENCIES SUCH AS POSITIVE FALL, OTHER EXISTING CONNECTIONS, SAGS, OR DEFLECTIONS IN THE SIDE SEWER.
3. INSTALL CLEANOUT AFTER 3 BENDS, AT MAX 100' INTERVALS, AT END OF LINE, AND WITHIN 2' OF HOUSE.
4. EXISTING PIPE CONNECTIONS SHALL BE CUT IN WYE. INSERT A TEE MAY BE USED ON 12" DIAMETER OR LARGER SEWER MAIN. NEW LATERAL CONNECTIONS TO EXISTING MAIN SHALL BE PER SS-740.
5. WYES OR TEES CONNECTED TO THE SEWER MAIN SHALL BE ROTATED TO A 2 OR 10 O'CLOCK ORIENTATION.

NOT TO SCALE

APPROVED

City Engineer

22 MAY 2023

Date

CITY OF BELLINGHAM

SANITARY SIDE SEWER

DRAWING

SS-730