

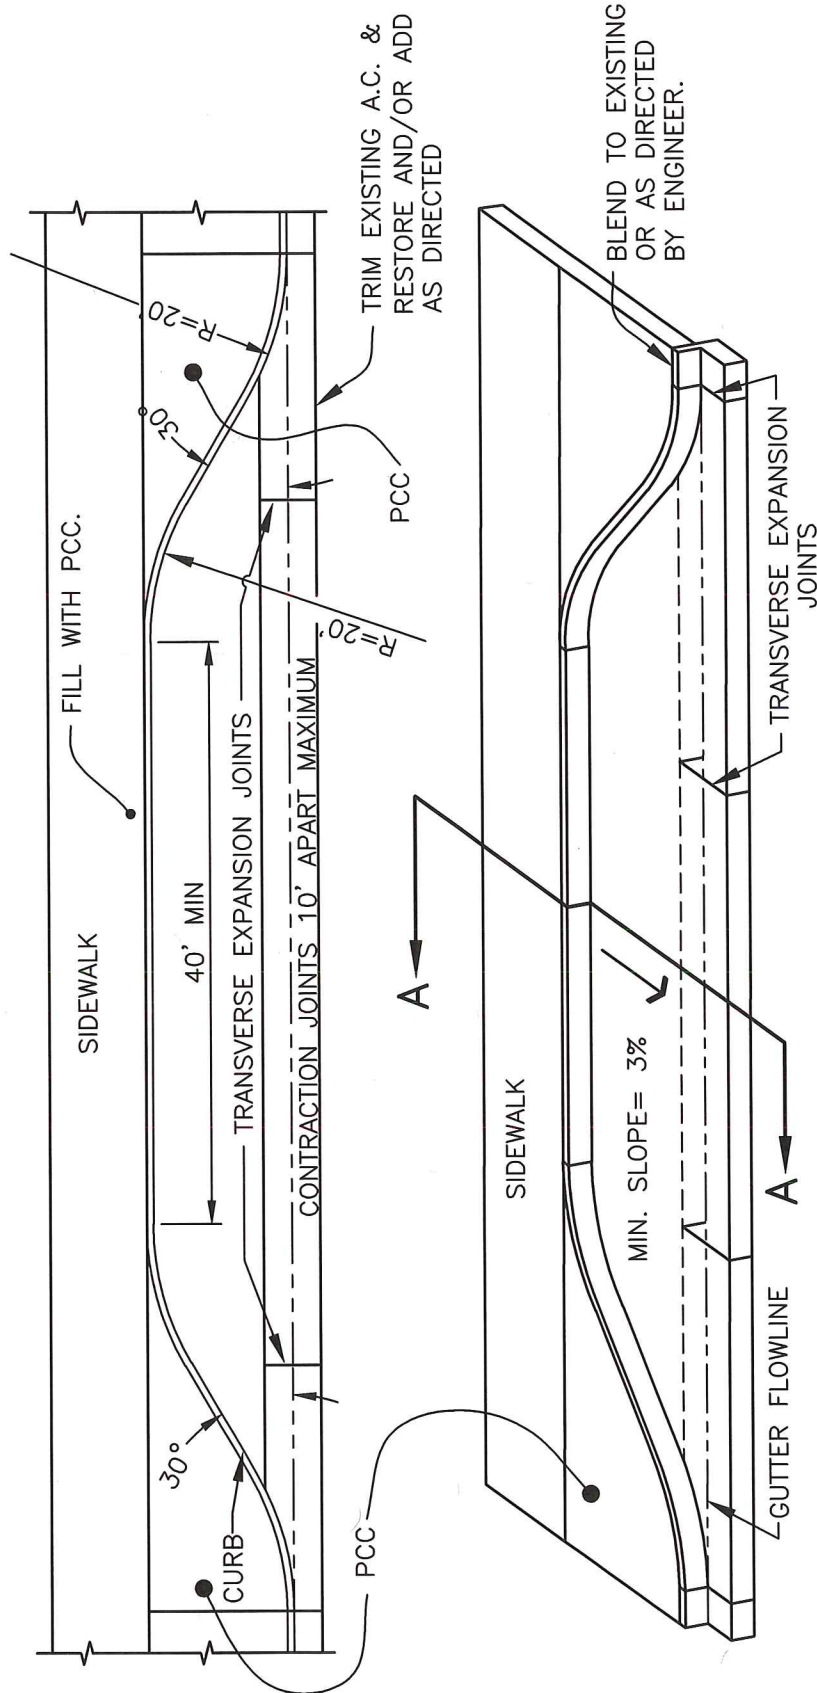


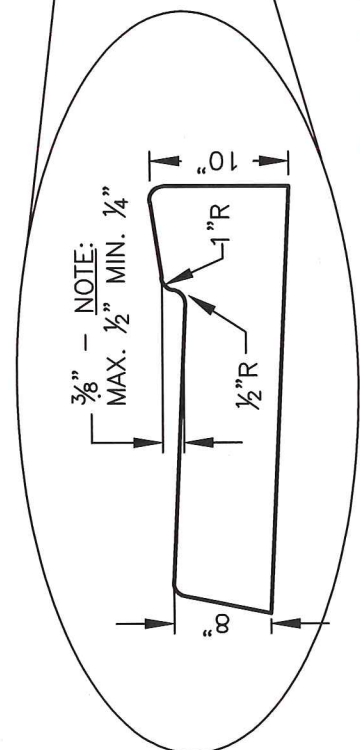

1. PCC SHALL BE CLASS 4000 PSI, 8" MINIMUM THICKNESS, PLACED ON 12" GRAVEL BASE, OR AS SPECIFIED.
2. PCC SHALL BE CLASS 4000 PSI, AND MEET REQUIREMENTS OF SEC.5-05 AND 6-02 FOR 7 DAY DESIGN.

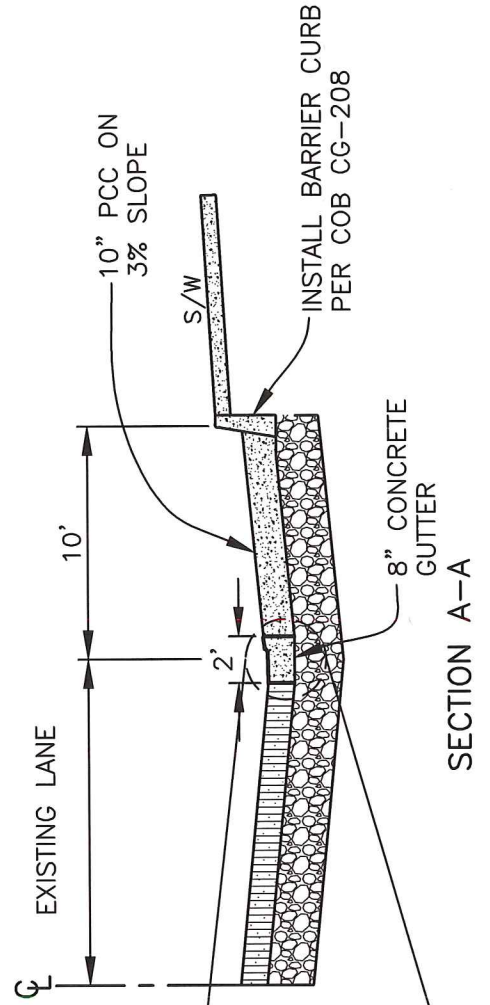

APPROVED

City Engineer

28 JAN 2020

Date

CITY OF BELLINGHAM

BUS TURNOUT DETAIL

DRAWING
ST-155