


PLAN VIEW


RADIUS - 18"±

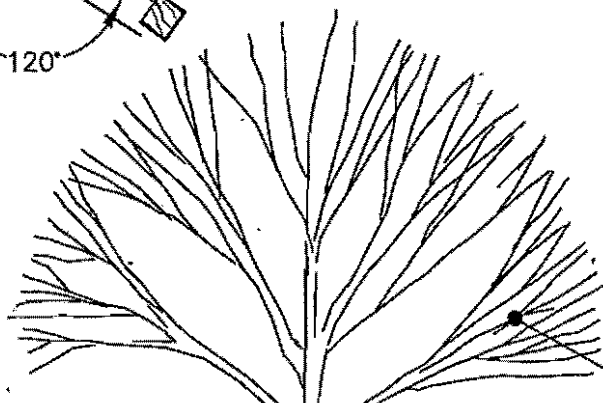

TREE TYPE *

NOTES:

1. LOWEST BRANCHING HEIGHT SHALL BE 6' ABOVE TOP OF ROOT CROWN.
2. HANDLE TREES BY ROOTBALL.
3. STAKES SHALL NOT PENETRATE ROOT BALL.
4. AVOID DAMAGE TO ROOTBALL.
5. WIRE GUYING IS NOT ALLOWED.

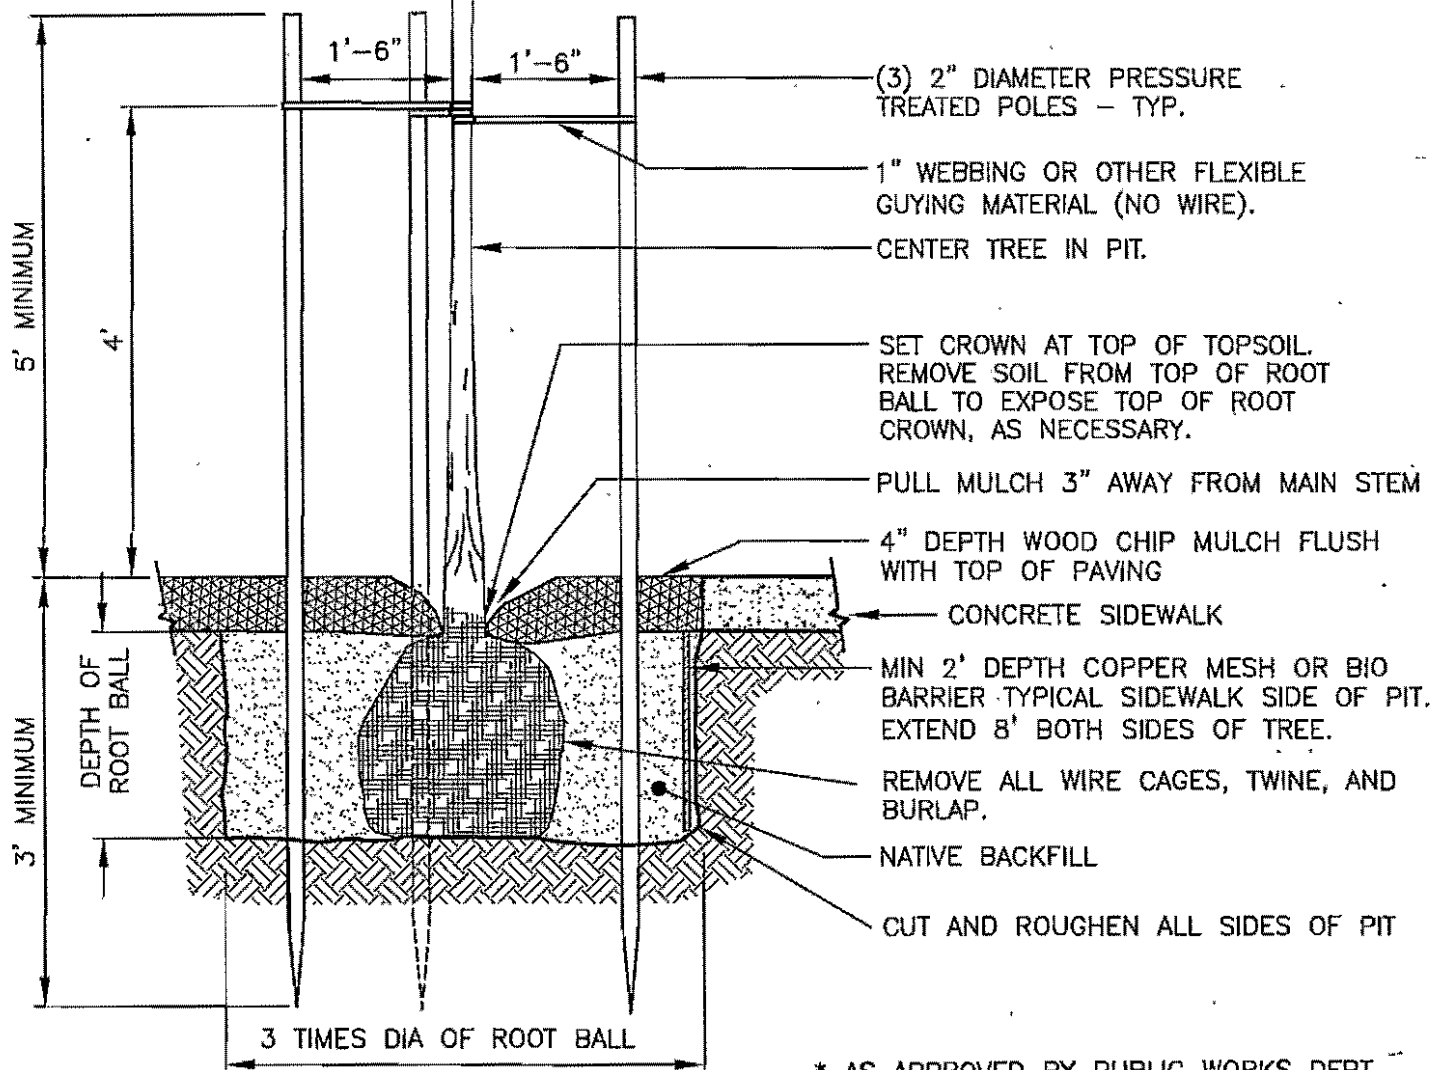

* AS APPROVED BY PUBLIC WORKS DEPT.

APPROVED

City Engineer

11/7/07

Date

CITY OF BELLINGHAM

TREE PLANTING DETAIL
BEHIND SIDEWALK

DRAWING

ST-185