


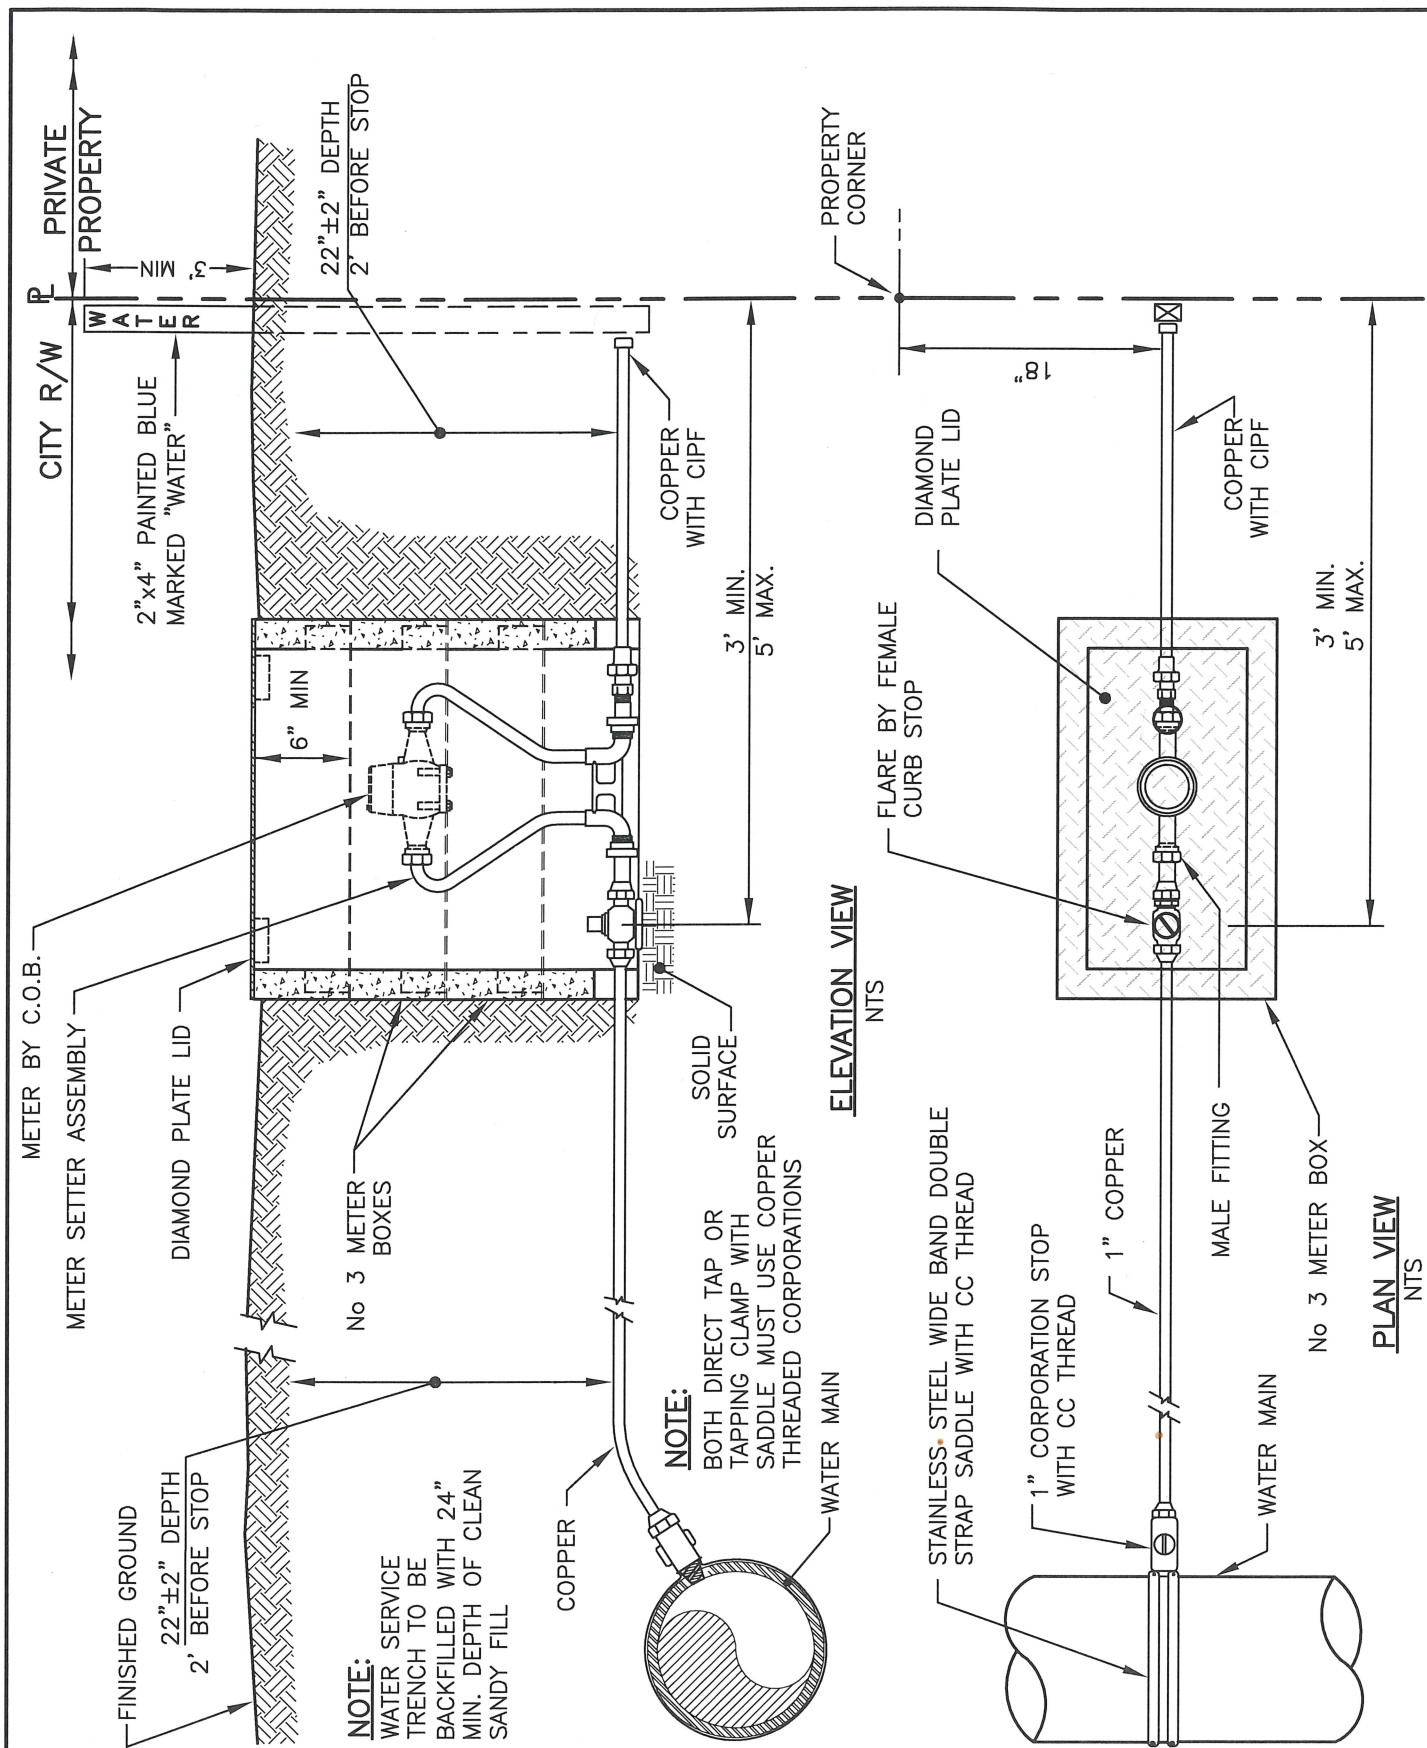

APPROVED

[Signature]
City Engineer

30 AUG 2016

Date

CITY OF BELLINGHAM
1"Ø SINGLE WATER SERVICE IN
METER BOX

DRAWING
WA-830