




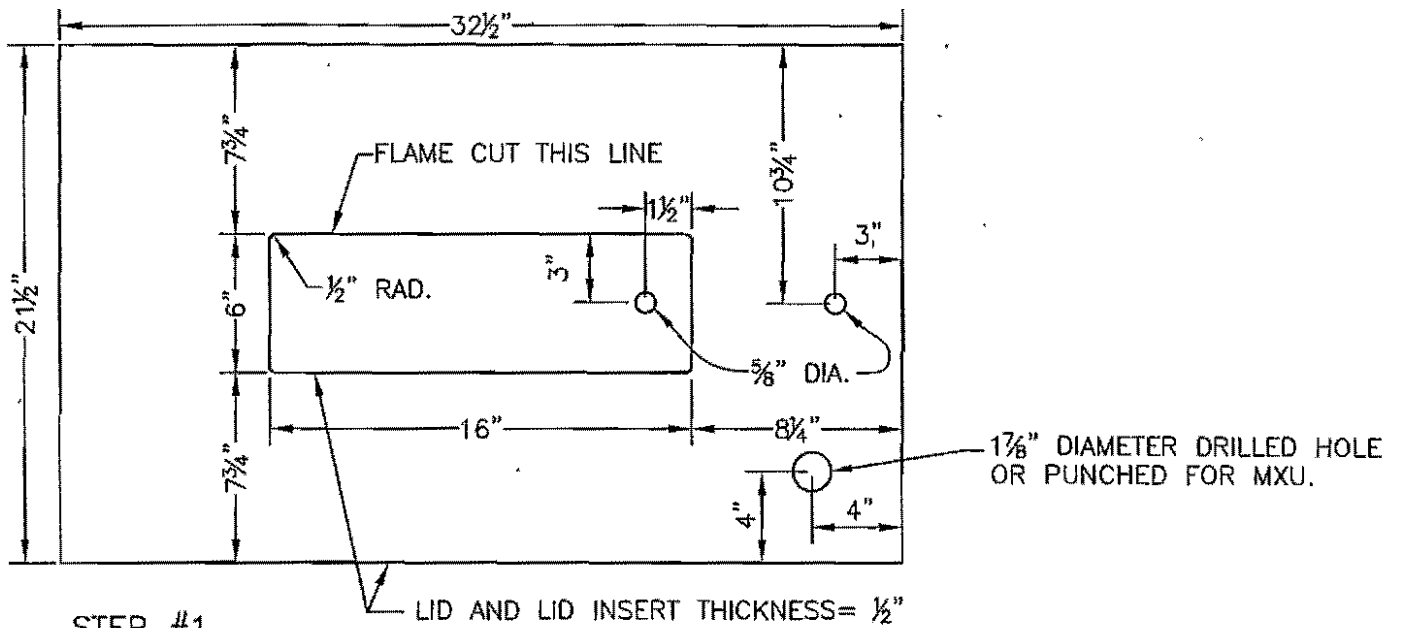

STEP #1

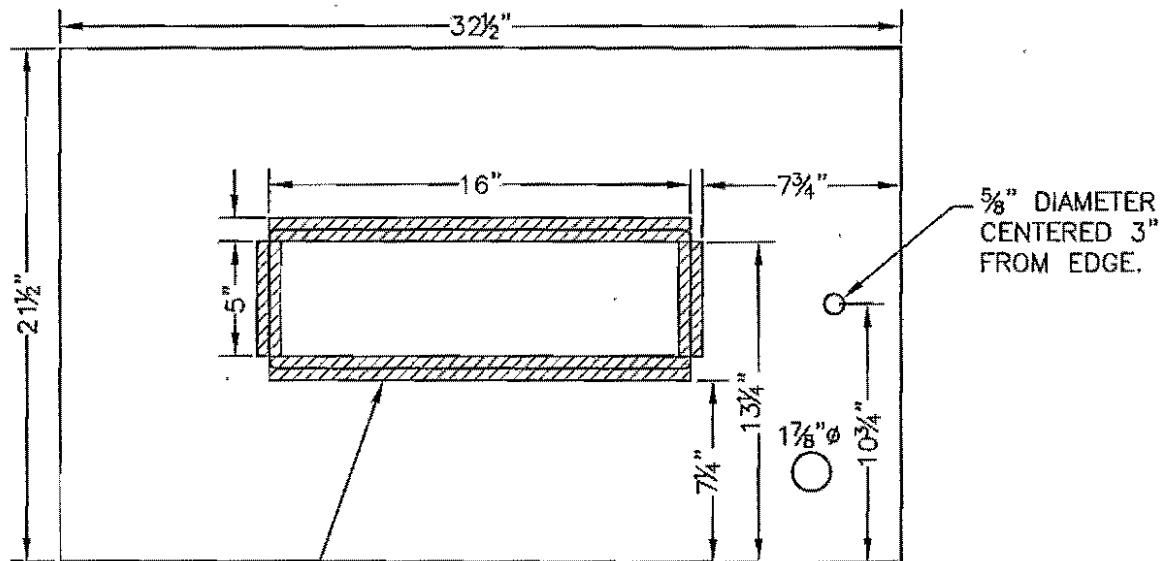

STEP #2

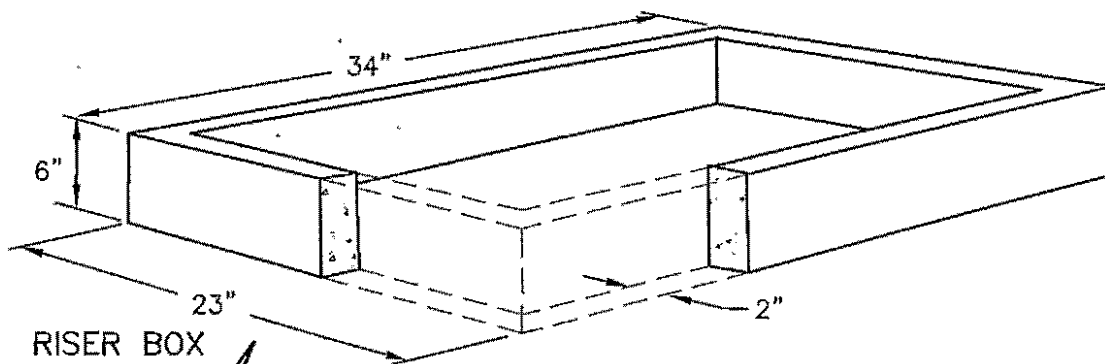

NO SCALE

APPROVED

City Engineer

9/17/07

Date

CITY OF BELLINGHAM
NUMBER 2 METER BOX

DRAWING

WA-848