


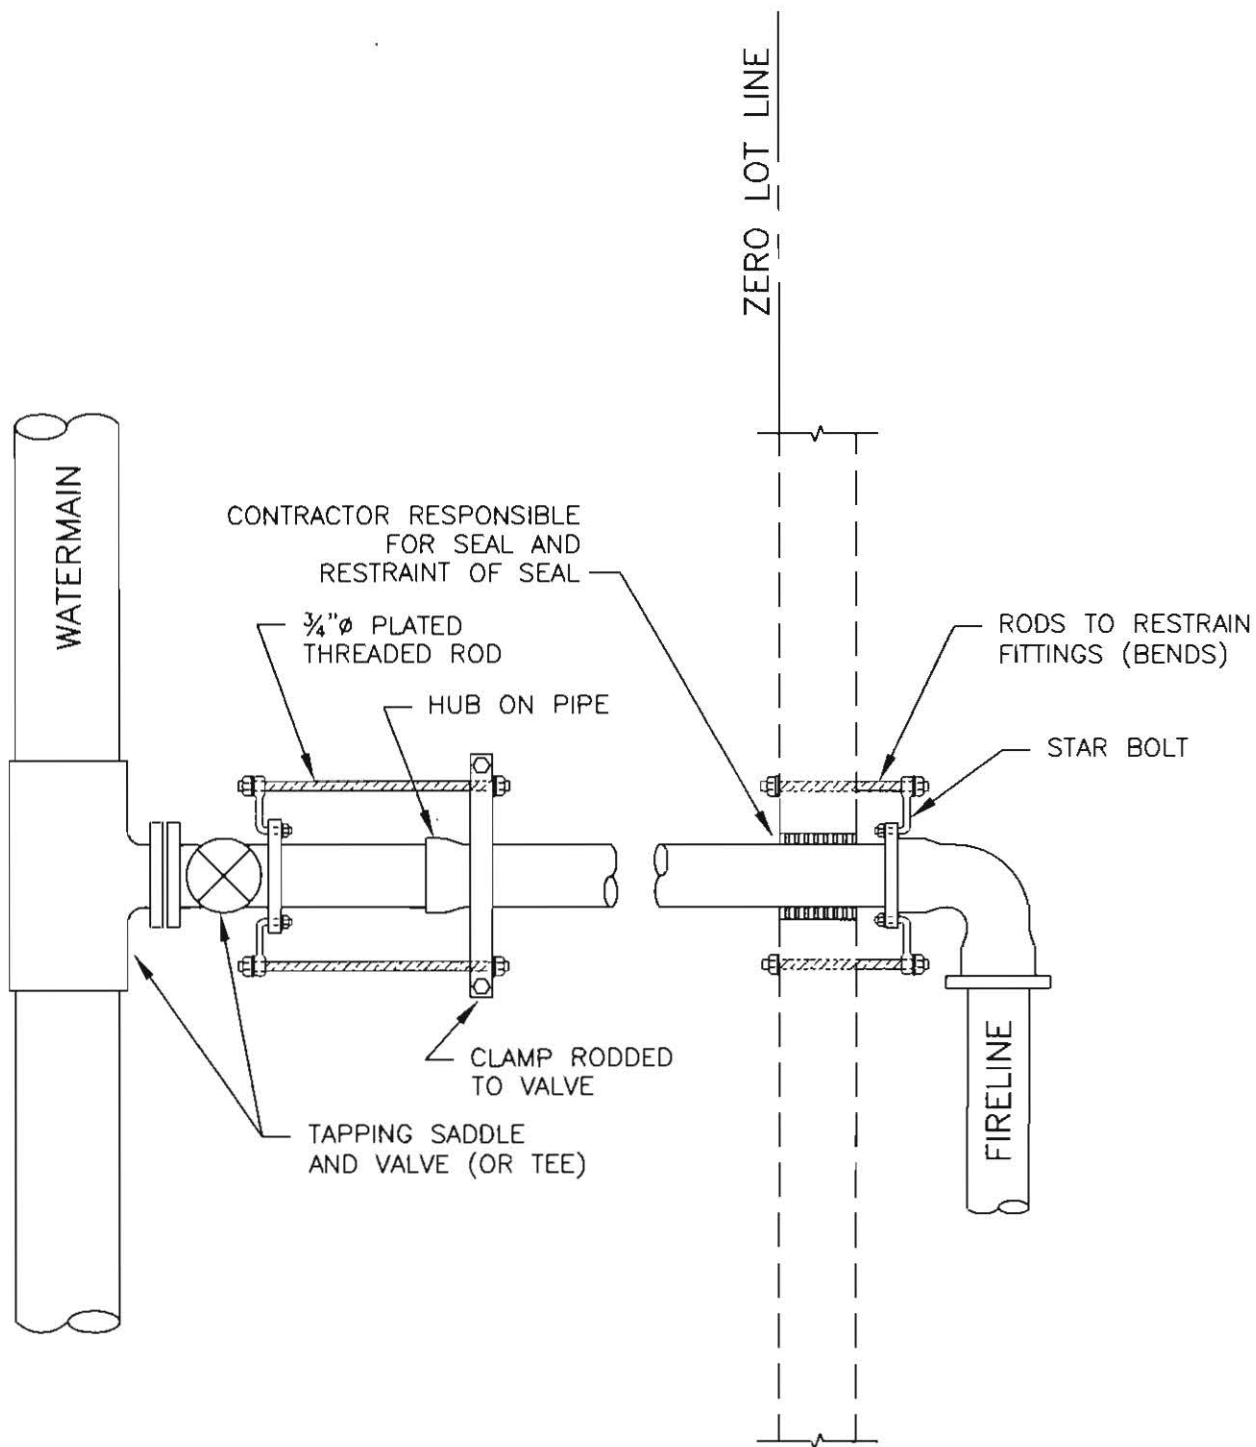

APPROVED

Phyllis A. Smith
City Engineer

9/12/07

Date

CITY OF BELLINGHAM
APPROVED RESTRAINTS

DRAWING
WA-880