


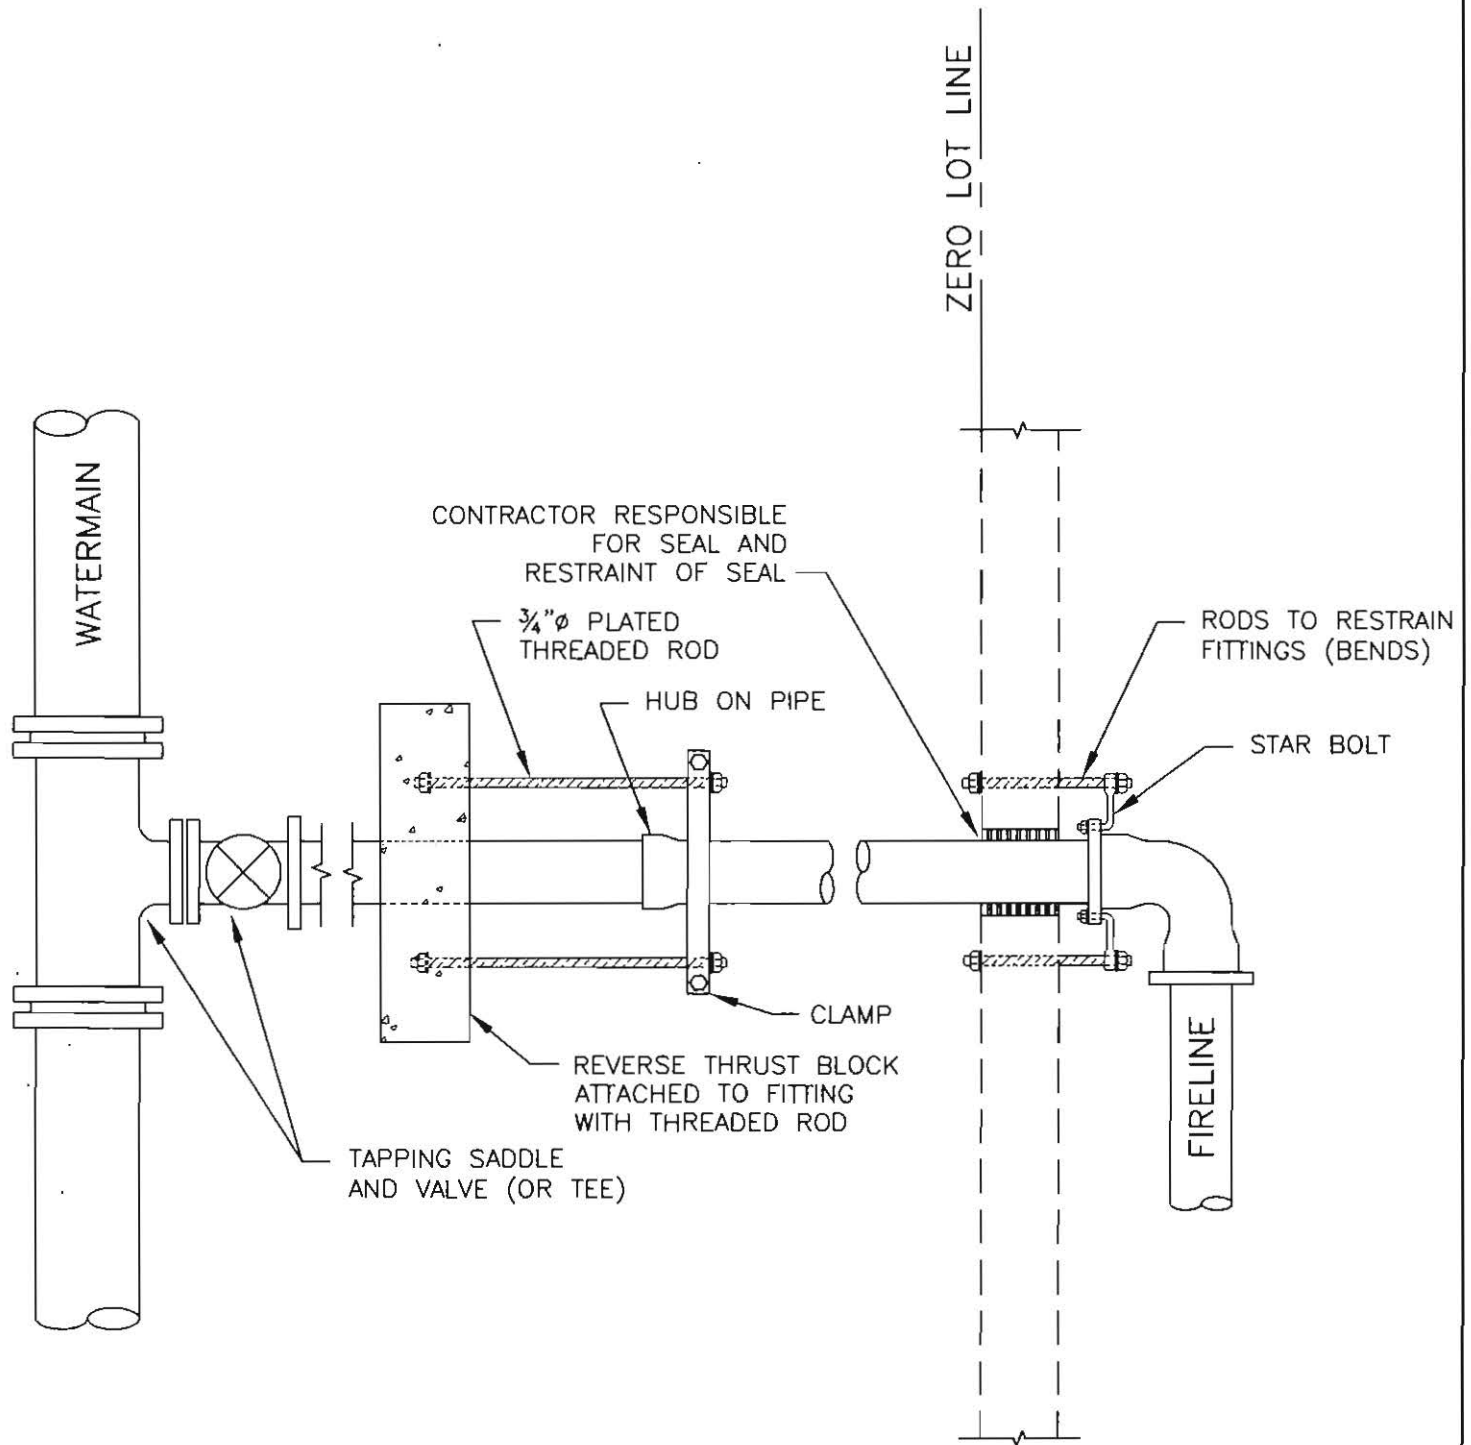

APPROVED

Thomel Penh
City Engineer

9/17/07
Date

CITY OF BELLINGHAM
APPROVED RESTRAINTS

DRAWING
WA-882