


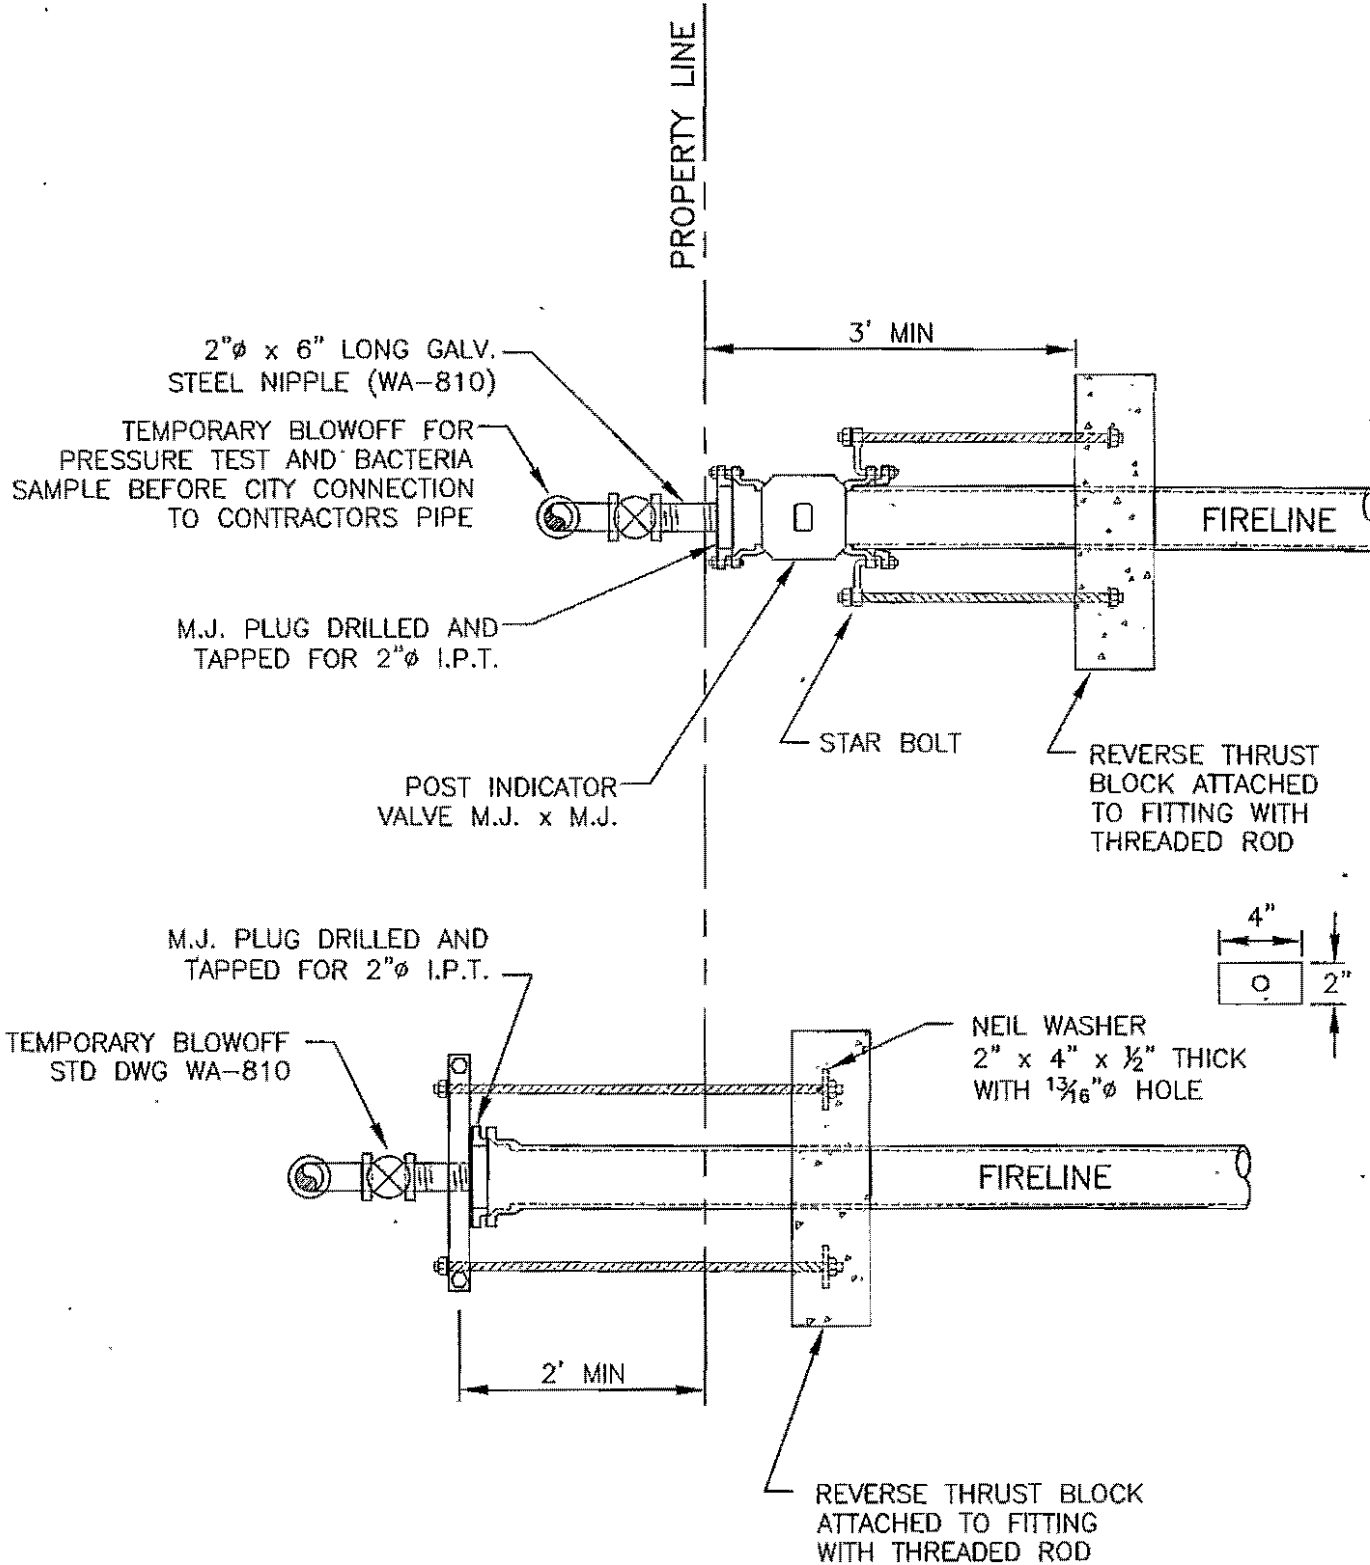

APPROVED

City Engineer

6/25/08

Date

CITY OF BELLINGHAM
FIRELINE RESTRAINTS
AT PROPERTY LINE

DRAWING

WA-885