


TREE RETENTION PLANT LIST

REPLACEMENT TREES			
QUANTITY	LATIN NAME	COMMON NAME	SCHEDULED SIZE
11	ACER CIRCINATUM	VINE MAPLE	1 GAL. POT OR BARE ROOT 2-3 YR. OLD MIN. 18" TALL
30	TAXUS BREVIFOLIA	PACIFIC YEW	1 GAL. POT OR BARE ROOT 2-3 YR. OLD MIN. 18" TALL
37	THUJA PLICATA 'EXCELSA'	EXCELSA CEDAR	1 GAL. POT OR BARE ROOT 2-3 YR. OLD MIN. 18" TALL
52	TSUGA MERTENSIANA	MOUNTAIN HEMLOCK	1 GAL. POT OR BARE ROOT 2-3 YR. OLD MIN. 18" TALL
ADDITIONAL TREES			
19	CUPRESSUS X LEYLANDII	LEYLAND CYPRESS	1 GAL. POT OR BARE ROOT 2-3 YR. OLD MIN. 18" TALL
27	CHAMAECYPARIS OBTUSA	HINOKI CYPRESS	1 GAL. POT OR BARE ROOT 2-3 YR. OLD MIN. 18" TALL

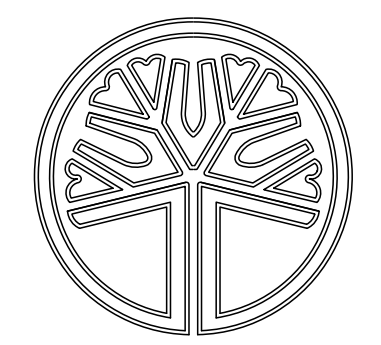

STATE OF WASHINGTON
REGISTERED
LANDSCAPE ARCHITECT

PAUL M. GEORGE
CERTIFICATE NO. 641



Cascade Design Group

P.O. Box 5938
Bellingham, WA 98227

Paul George
Landscape Architect

360-715-2119
paul@cascadedesigngroup.net

CityView
 4413 Consolidation Avenue Bellingham, WA

PROJECT START DATE
4/25/2019

REVISIONS

2/3/2021

2/11/2021

2/17/2021

2/22/2021



2/23/2021

3/1/2021

3/2/2021

3/4/2021

L1 of 1
L1

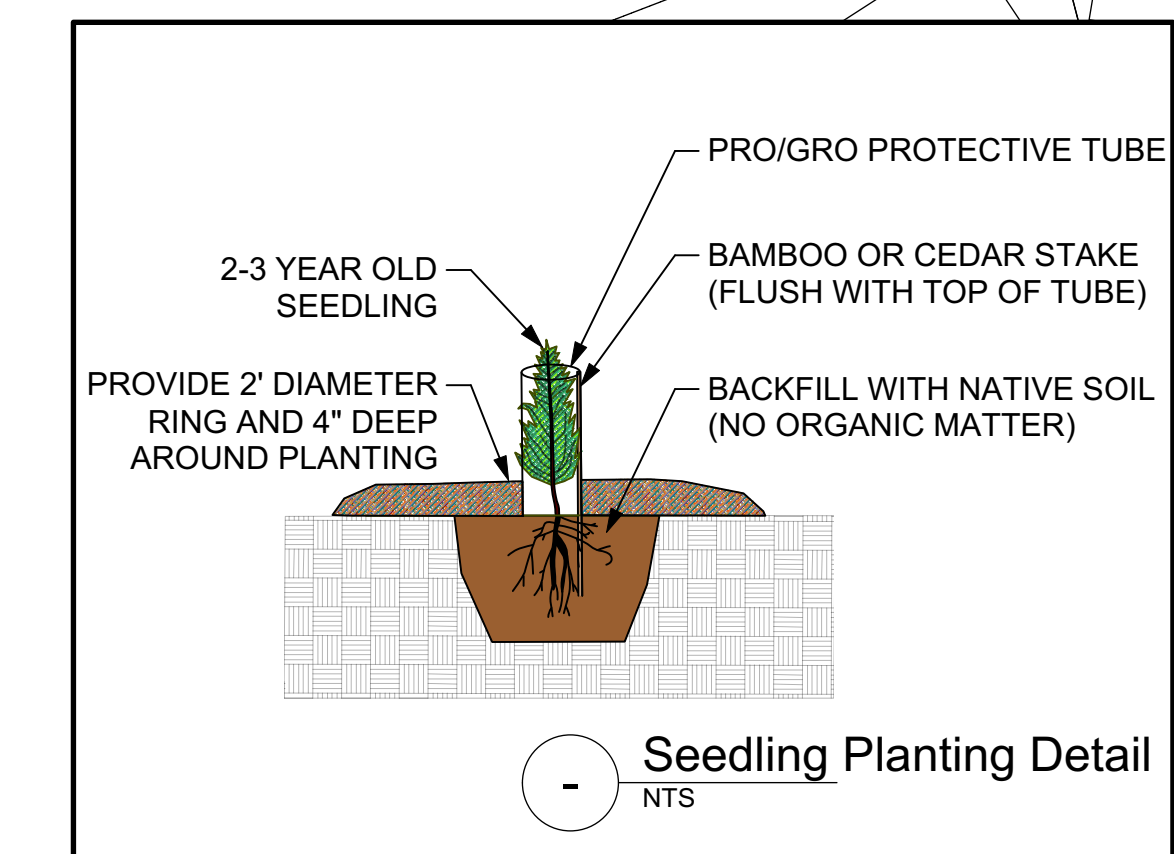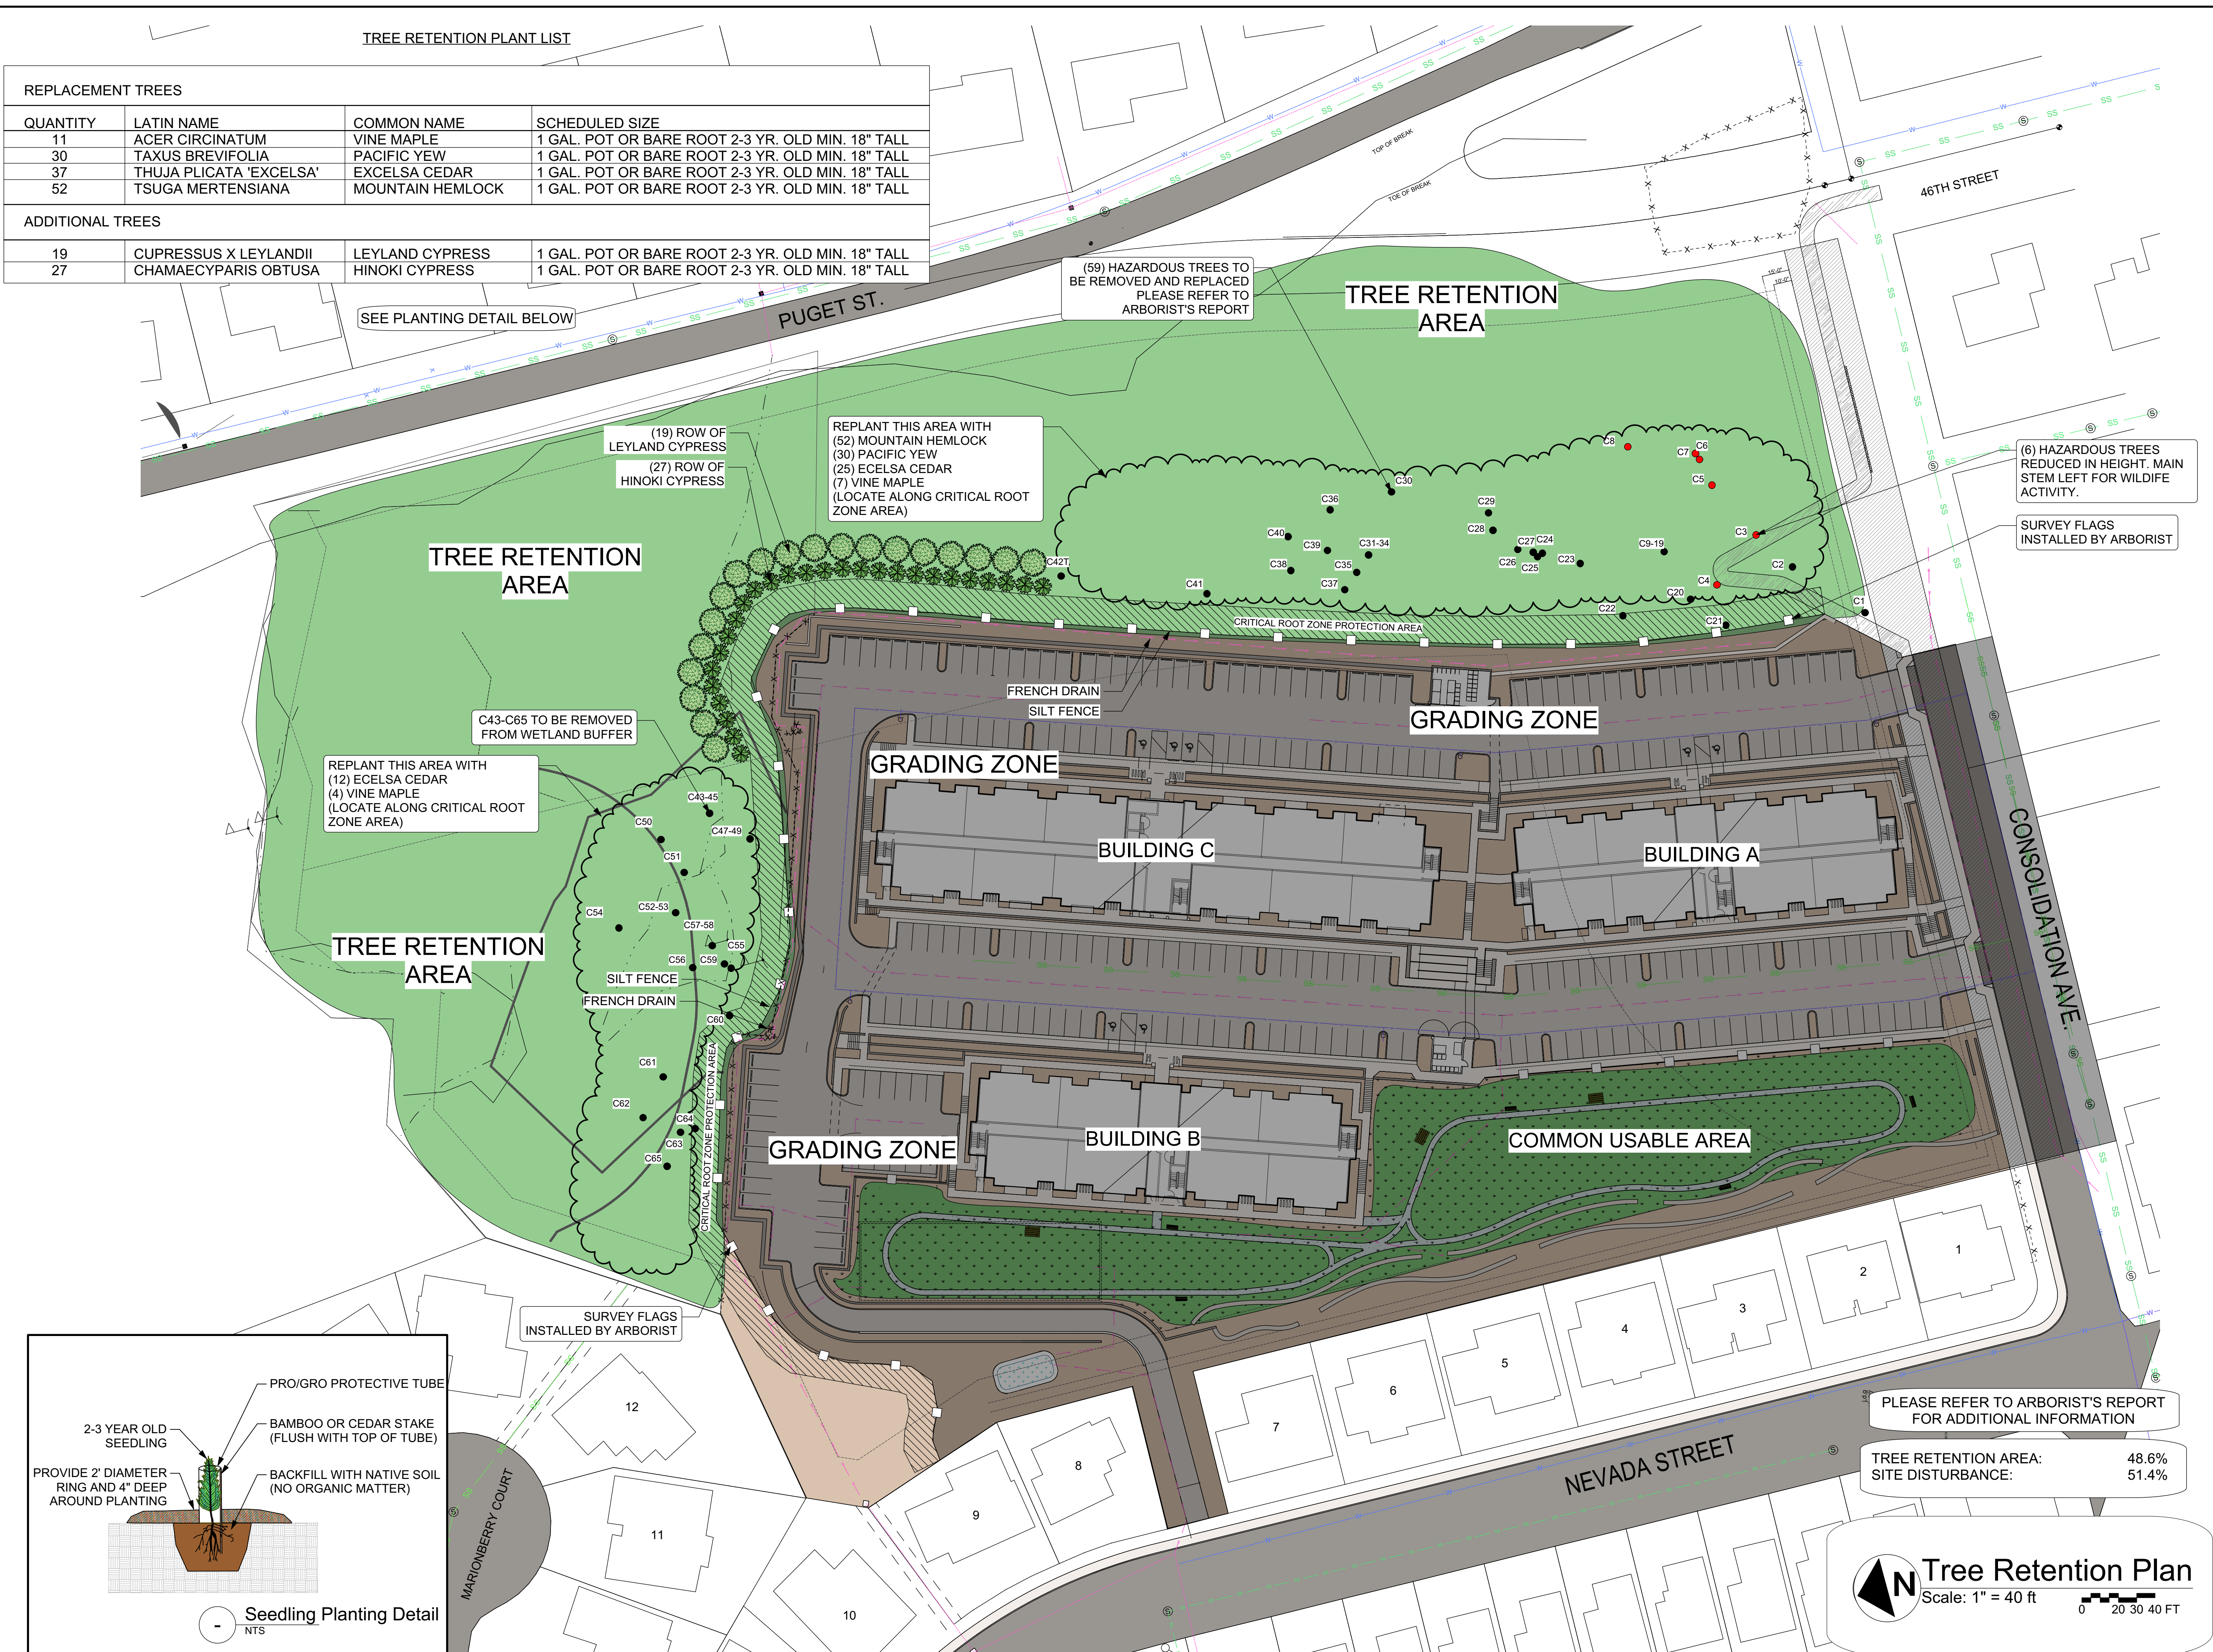

PLEASE REFER TO ARBORIST'S REPORT FOR ADDITIONAL INFORMATION

TREE RETENTION AREA: 48.6%
SITE DISTURBANCE: 51.4%

Tree Retention Plan
Scale: 1" = 40 FT