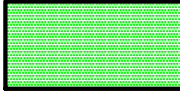
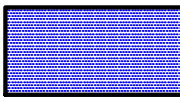
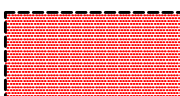


# THE WOODS AT VIEWCREST

## RIGHT OF WAY VACATION/DEDICATION CALCS

-  = PUBLIC TRAIL EASEMENT AREA
-  = ROAD DEDICATION AREA
-  = ROAD VACATION AREA



AREAS TO BE VACATED:  
 AREA: 59,575 SF  
 TOTAL: 59,575 SF

ROAD AREA TO BE DEDICATED:  
 AREA: 67,079 SF  
 TOTAL: 67,079 SF

PUBLIC TRAIL EASEMENT AREA:  
 AREA: 11,967 SF  
 TOTAL: 11,967 SF

NET ADDITION OF PUBLIC ACCESS WAYS: 19,471 SF

GRAPHIC SCALE  
 (US SURVEY FEET)

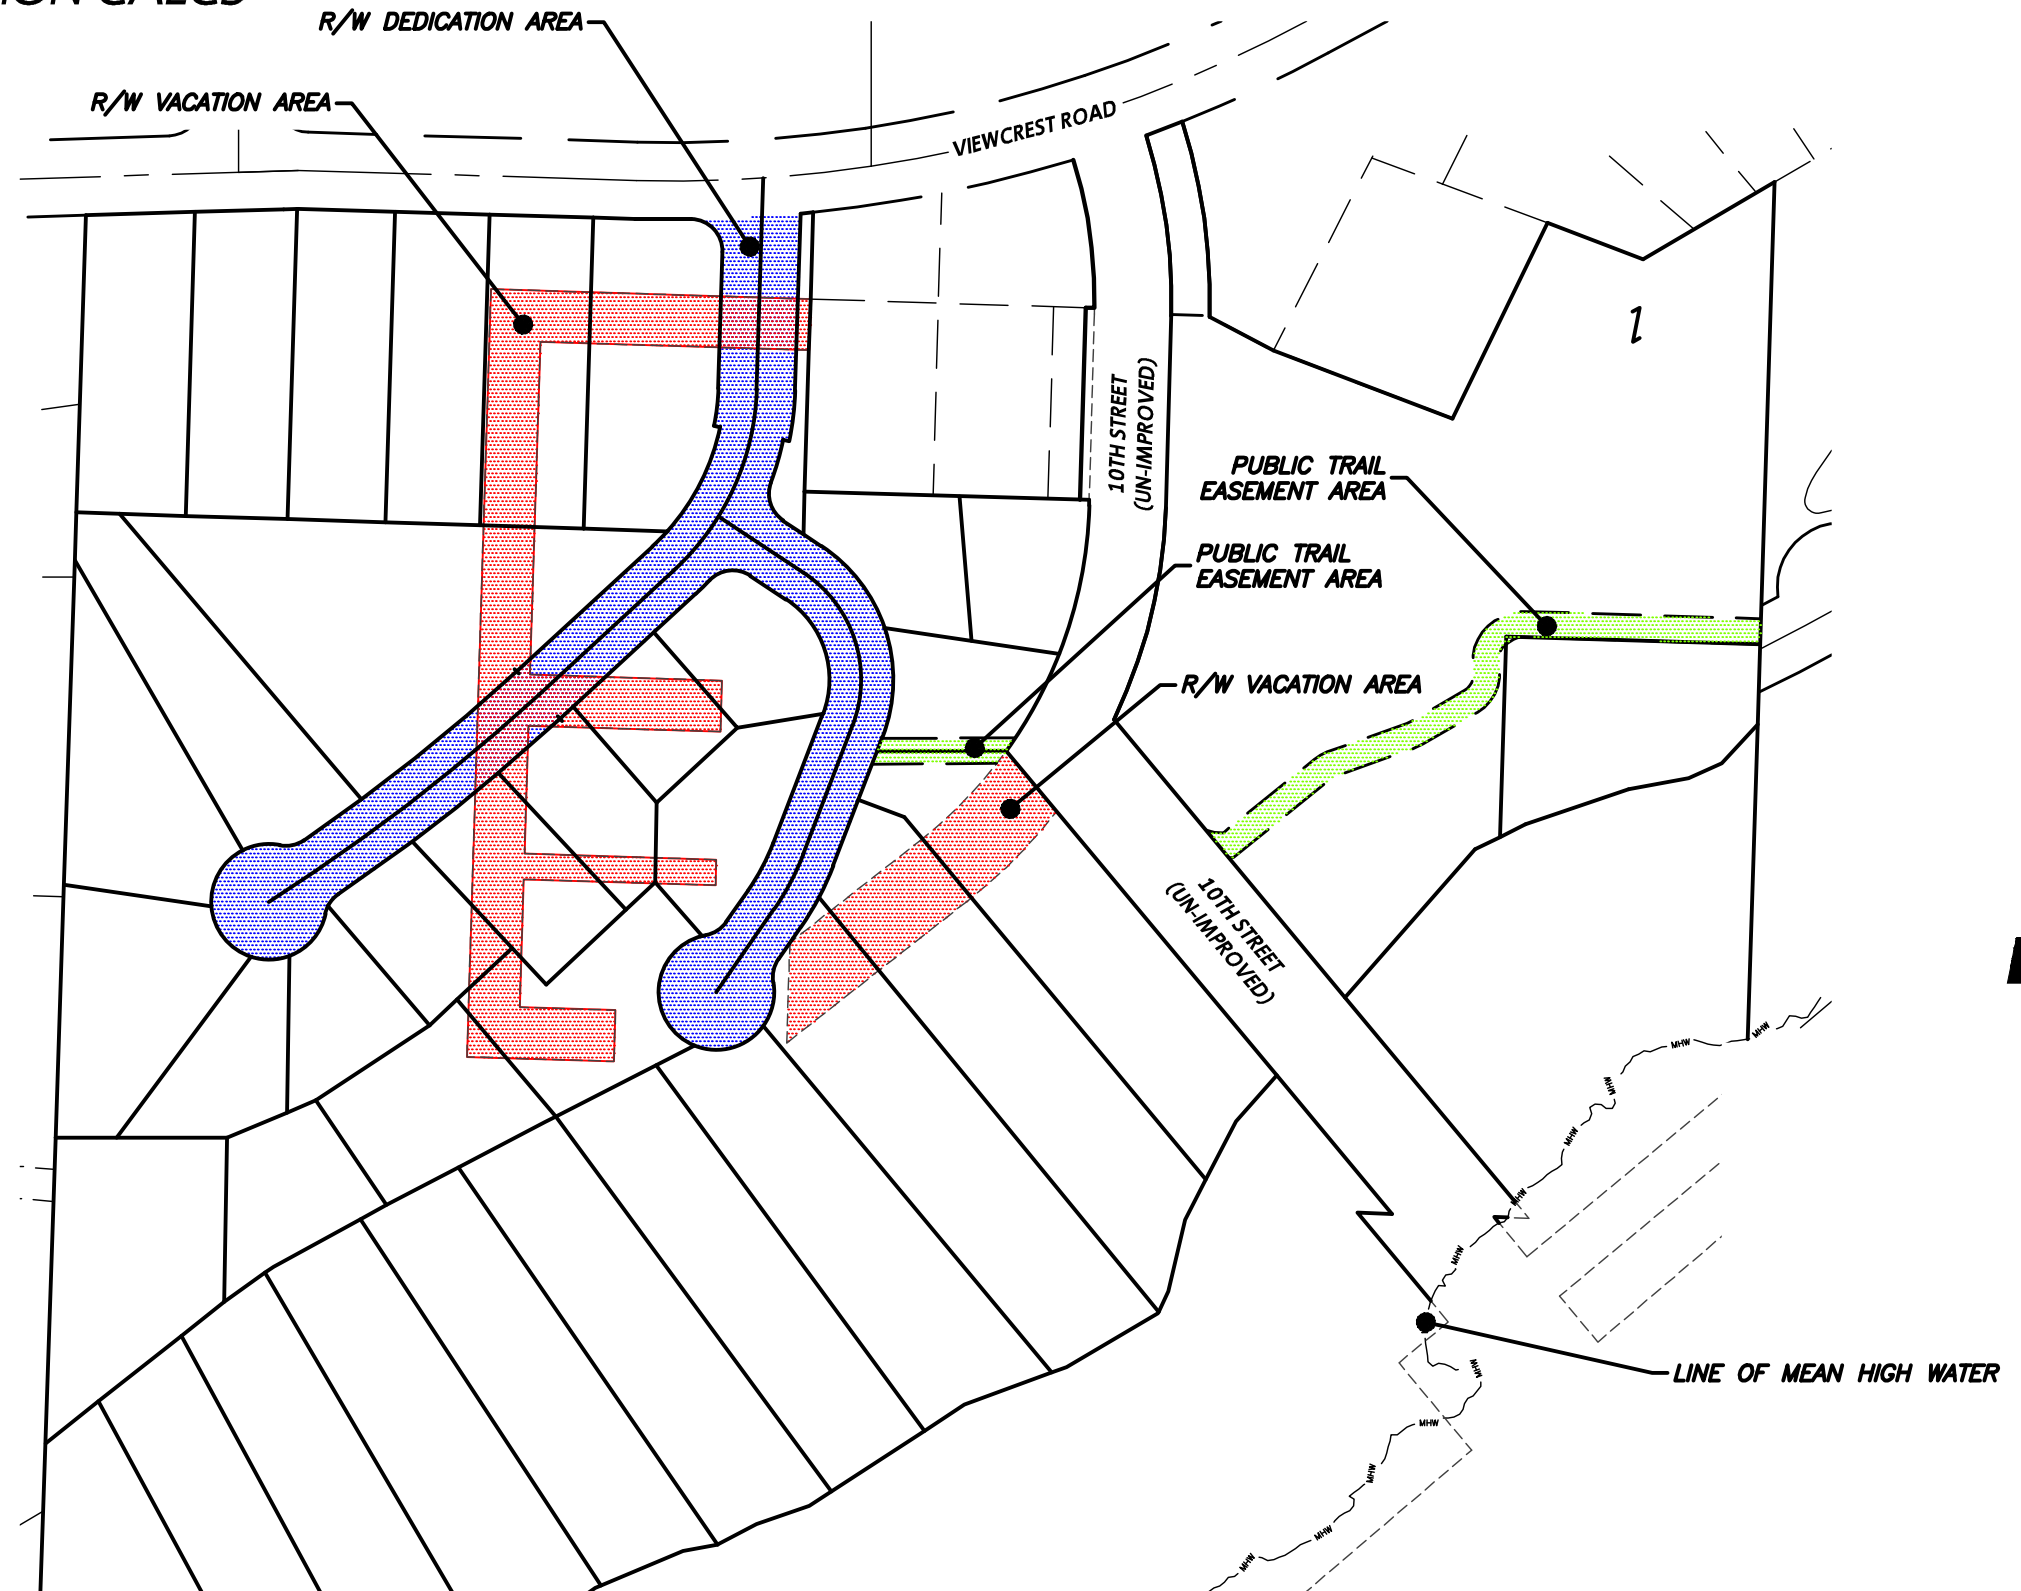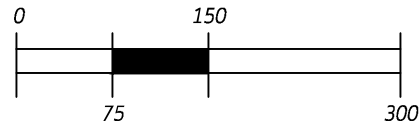

**PSE** PACIFIC SURVEYING & ENGINEERING, INC.  
 909 Squalicum Way, Suite 111 | BELLINGHAM, WA 98225  
 T: 360.671.7387 | F: 360.671.4685  
 WWW.PSESURVEY.COM | INFO@PSESURVEY.COM